


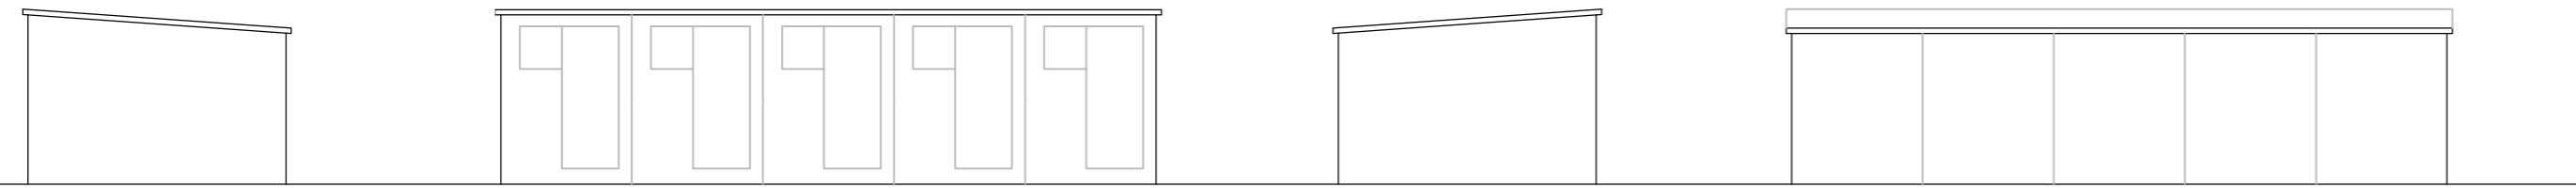


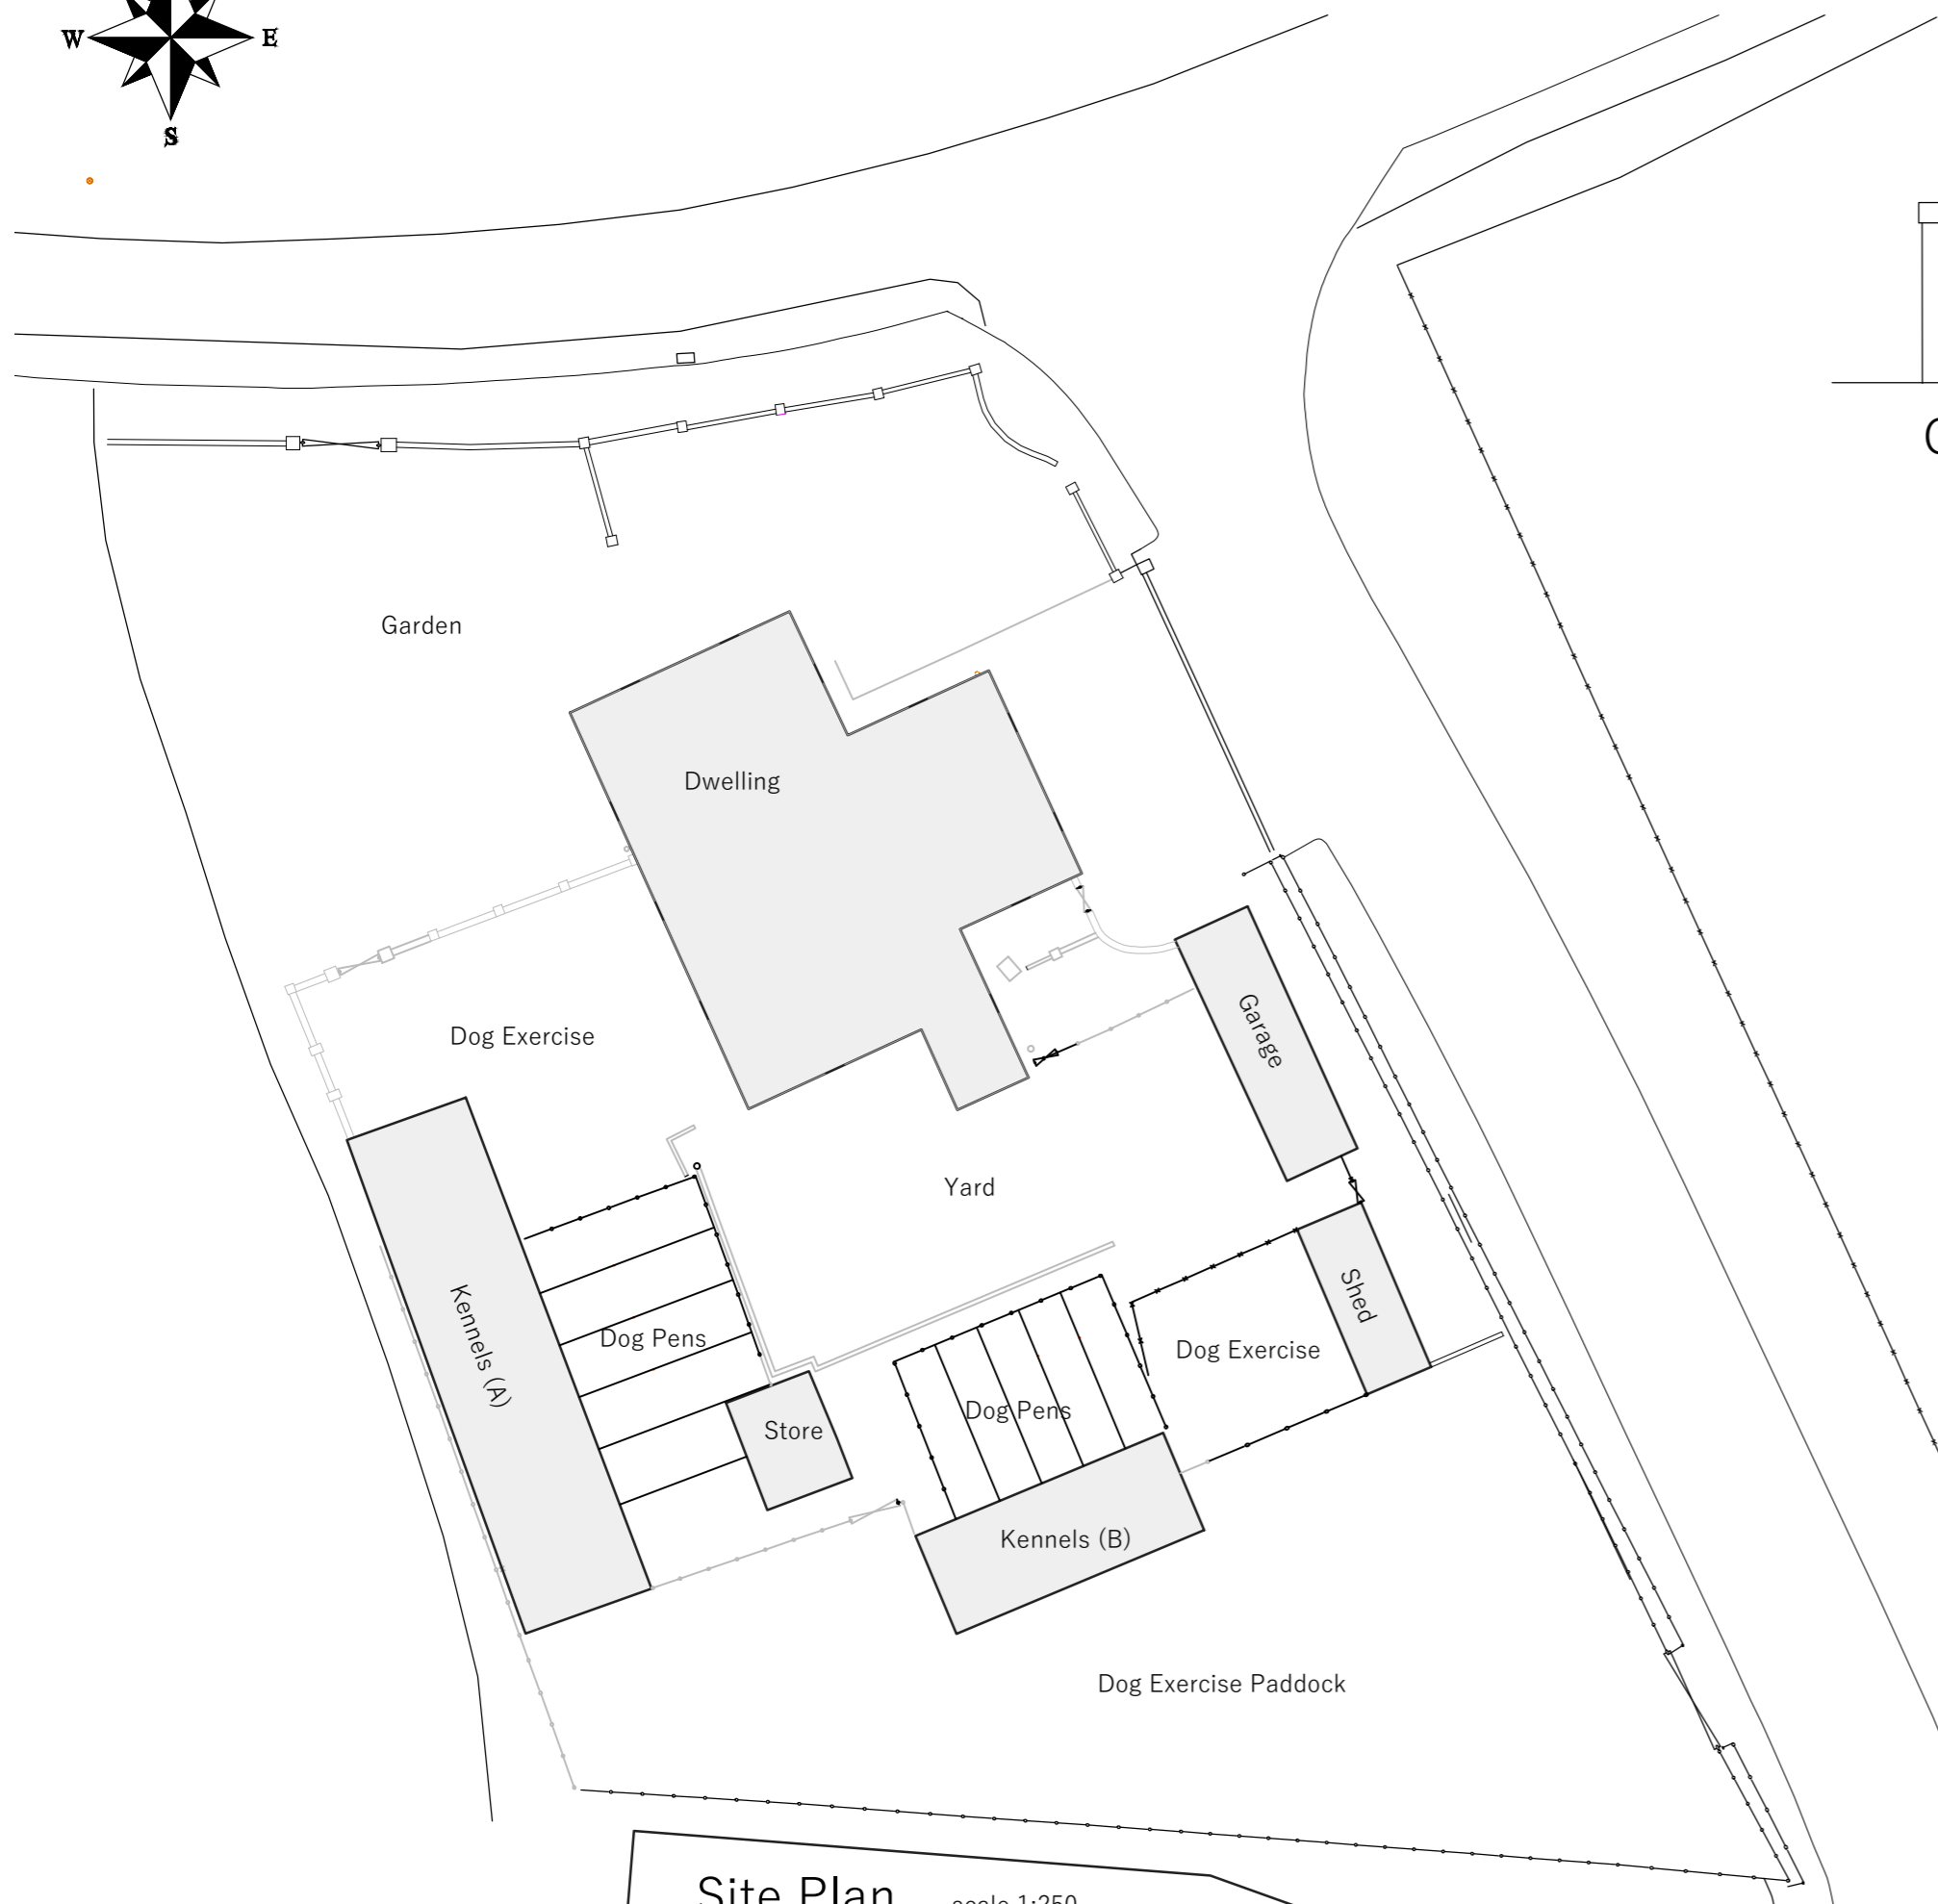


Kennels (A) Elevations scale 1:100 (Volume = 187m<sup>3</sup>)

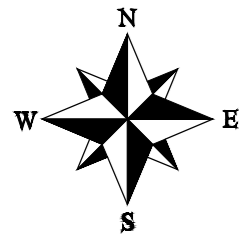


Kennels (B) Elevations scale 1:100 (Volume = 82m<sup>3</sup>)

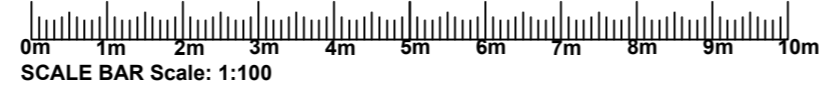


Site Plan scale 1:250

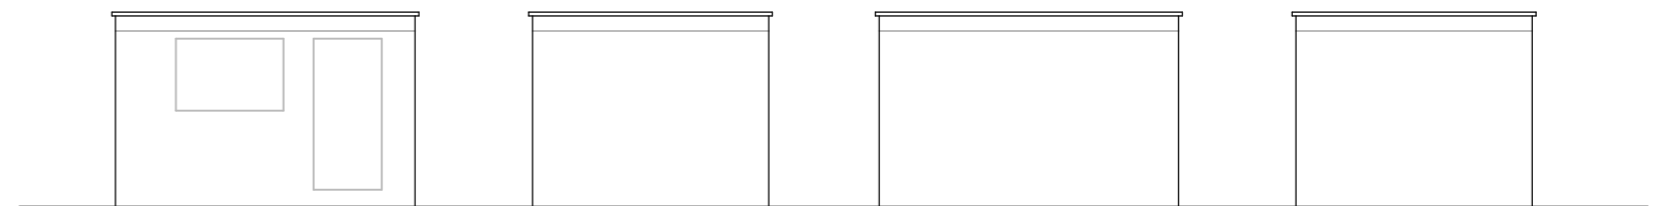

Store Elevations scale 1:100 (Volume = 31m<sup>3</sup>)

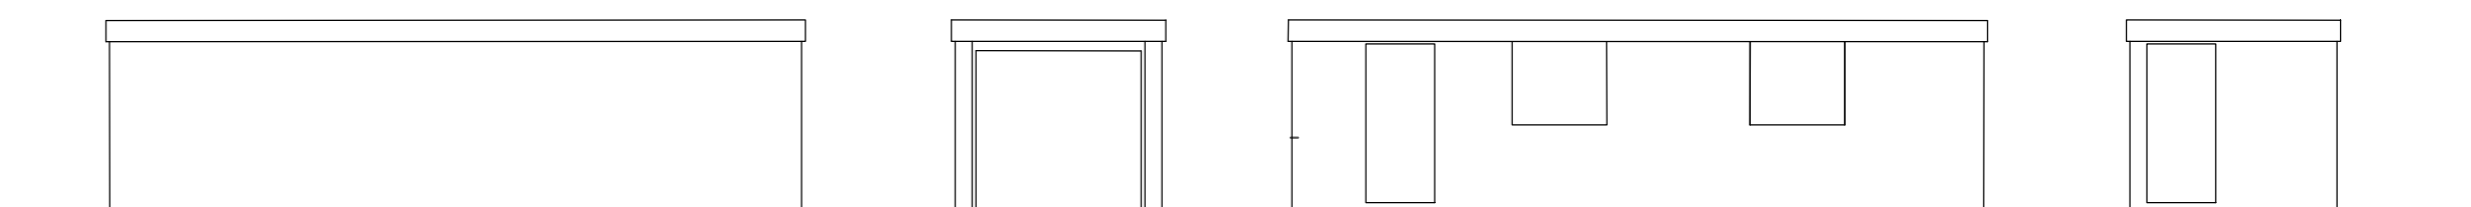

Garage Elevations scale 1:100 (Volume = 61m<sup>3</sup>)

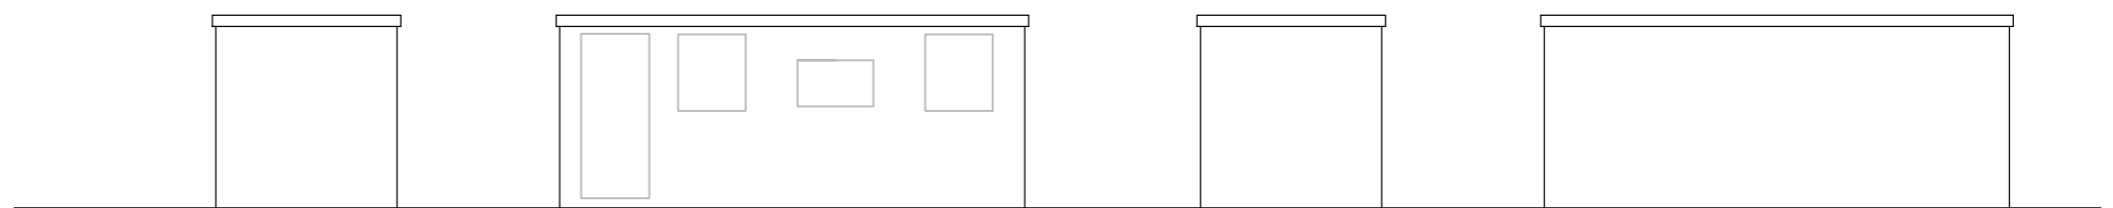

Shed Elevations scale 1:100 (Volume = 37m<sup>3</sup>)

rev	date	narr

Do not scale this drawing. Any discrepancy in figured dimensions to be referred immediately to the agent/consultants. Contractors must check all dimensions from site. Copyright Philip Seddon Associates. All rights reserved.

project  
**69 Gaw Hill Lane  
 Augton, L39 7HA**

drawing  
**Outbuildings  
 Plans and Elevations as Existing**

scale As Shown @ A2	number <b>1884 / 07</b>	date 30.08.23
------------------------	----------------------------	------------------

**Philip Seddon Associates**  
 CHARTERED SURVEYORS PROJECT MANAGERS DESIGN CONSULTANTS  
 RIVINGTON NICHOLAS ROAD BLUNDELLSANDS LIVERPOOL L23 6TS  
 www.seddonassociates.co.uk email: all@seddonassociates.co.uk  
 tel: 0151 924 1966 fax: 0151 924 1977