




Site Plan as Existing Scale 1:200

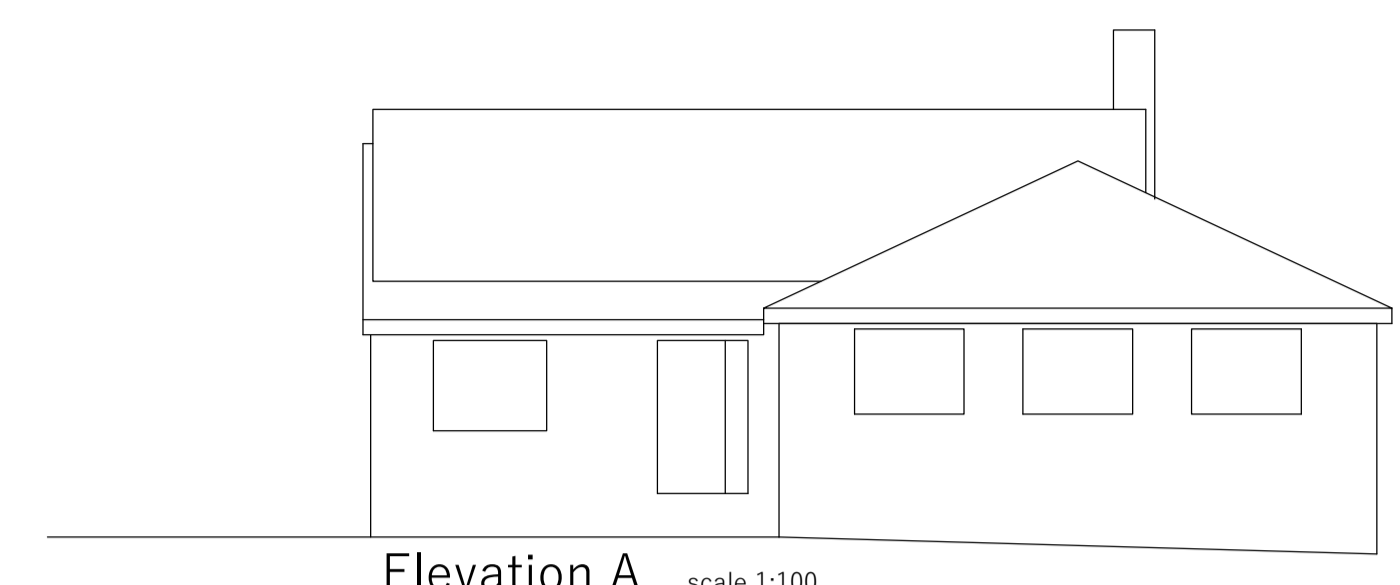


Elevation A scale 1:100

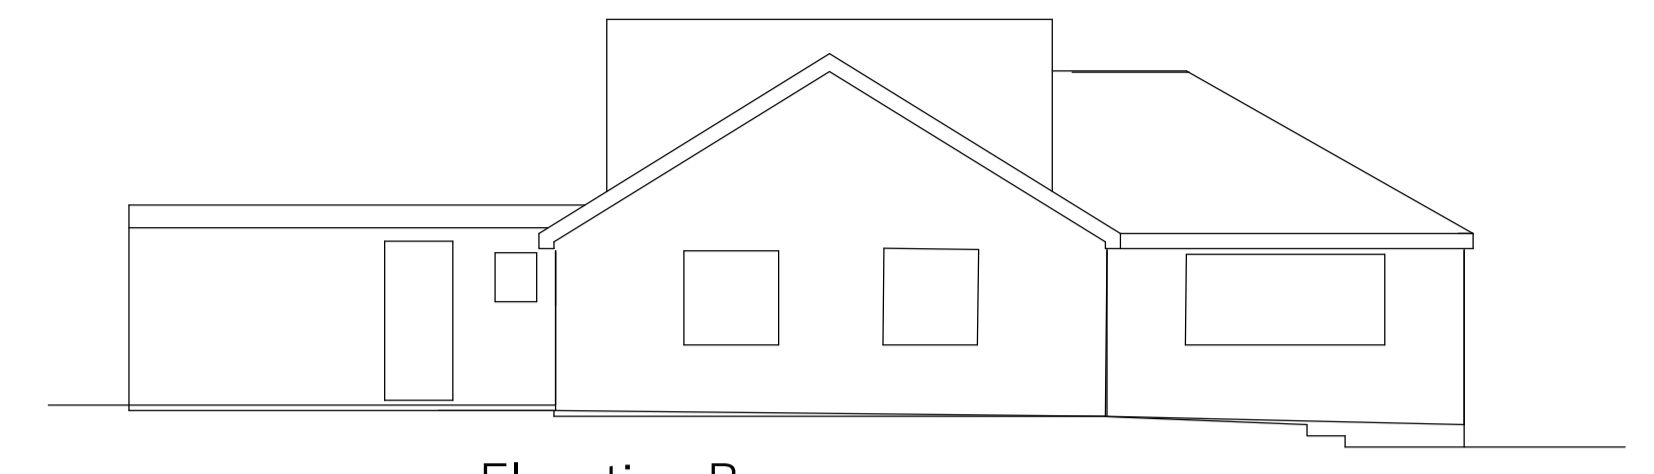

Elevation B scale 1:100


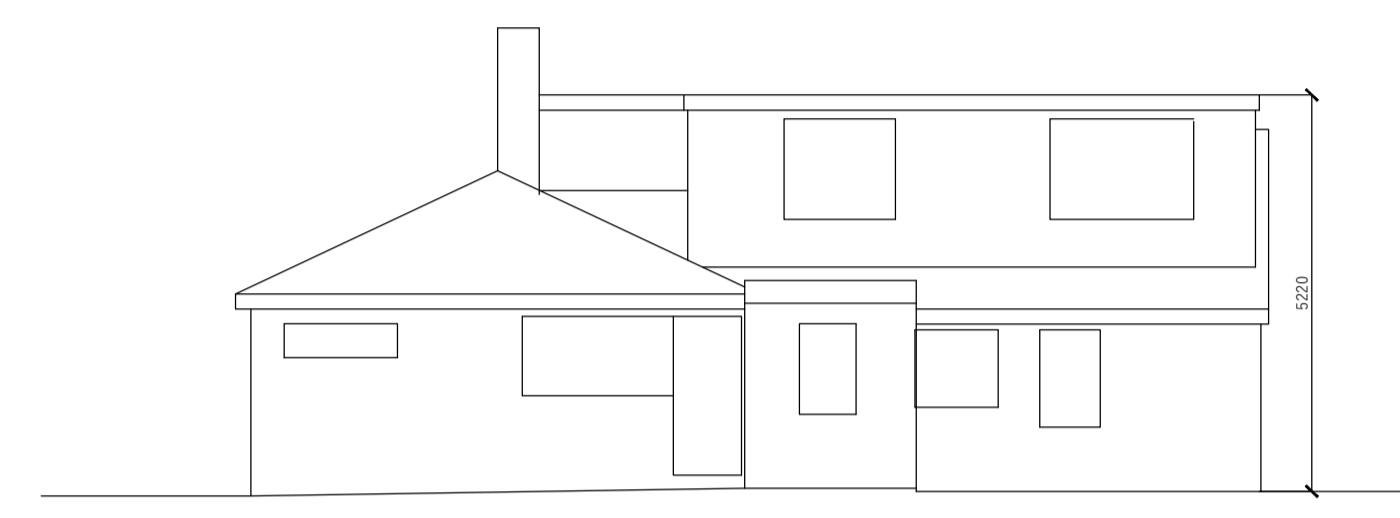


Elevation C scale 1:100

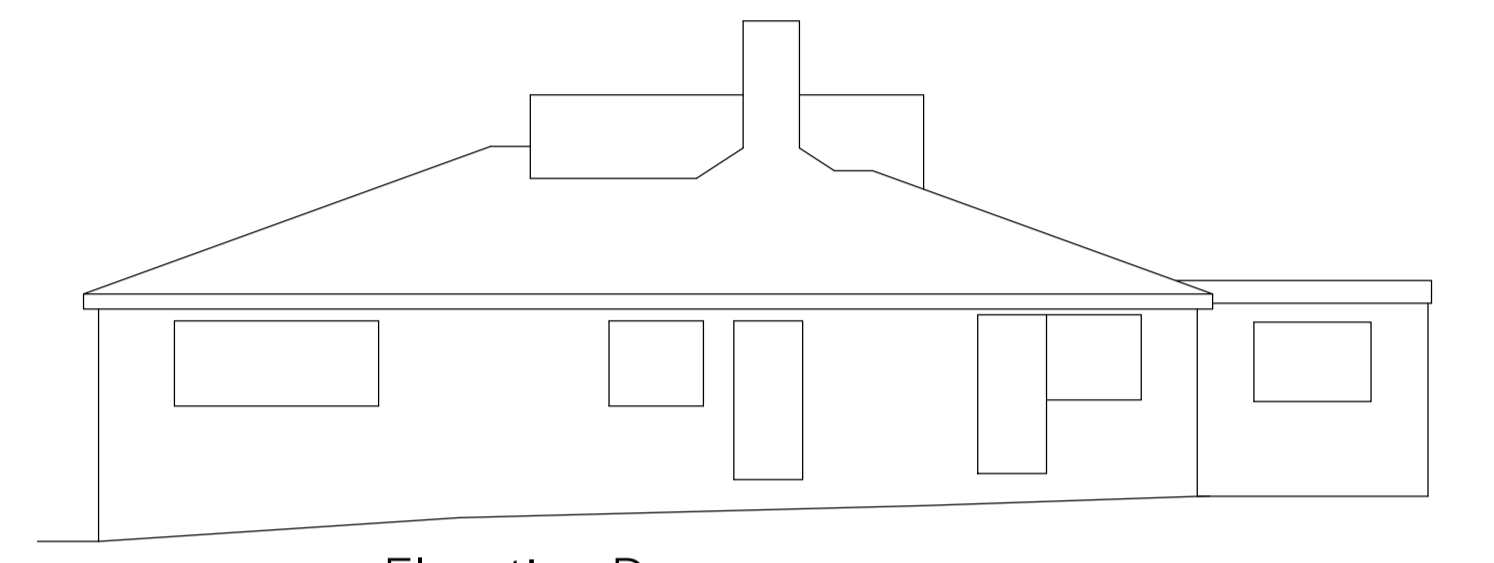

Elevation D scale 1:100

Building Schedule	Volumes
A - Residential Dwelling	708m ³
B - Brick Garage	61m ³
C - Timber Shed	37m ³
D - Kennels	82m ³
E - Blockwork Store	31m ³
F - Kennels	187m ³

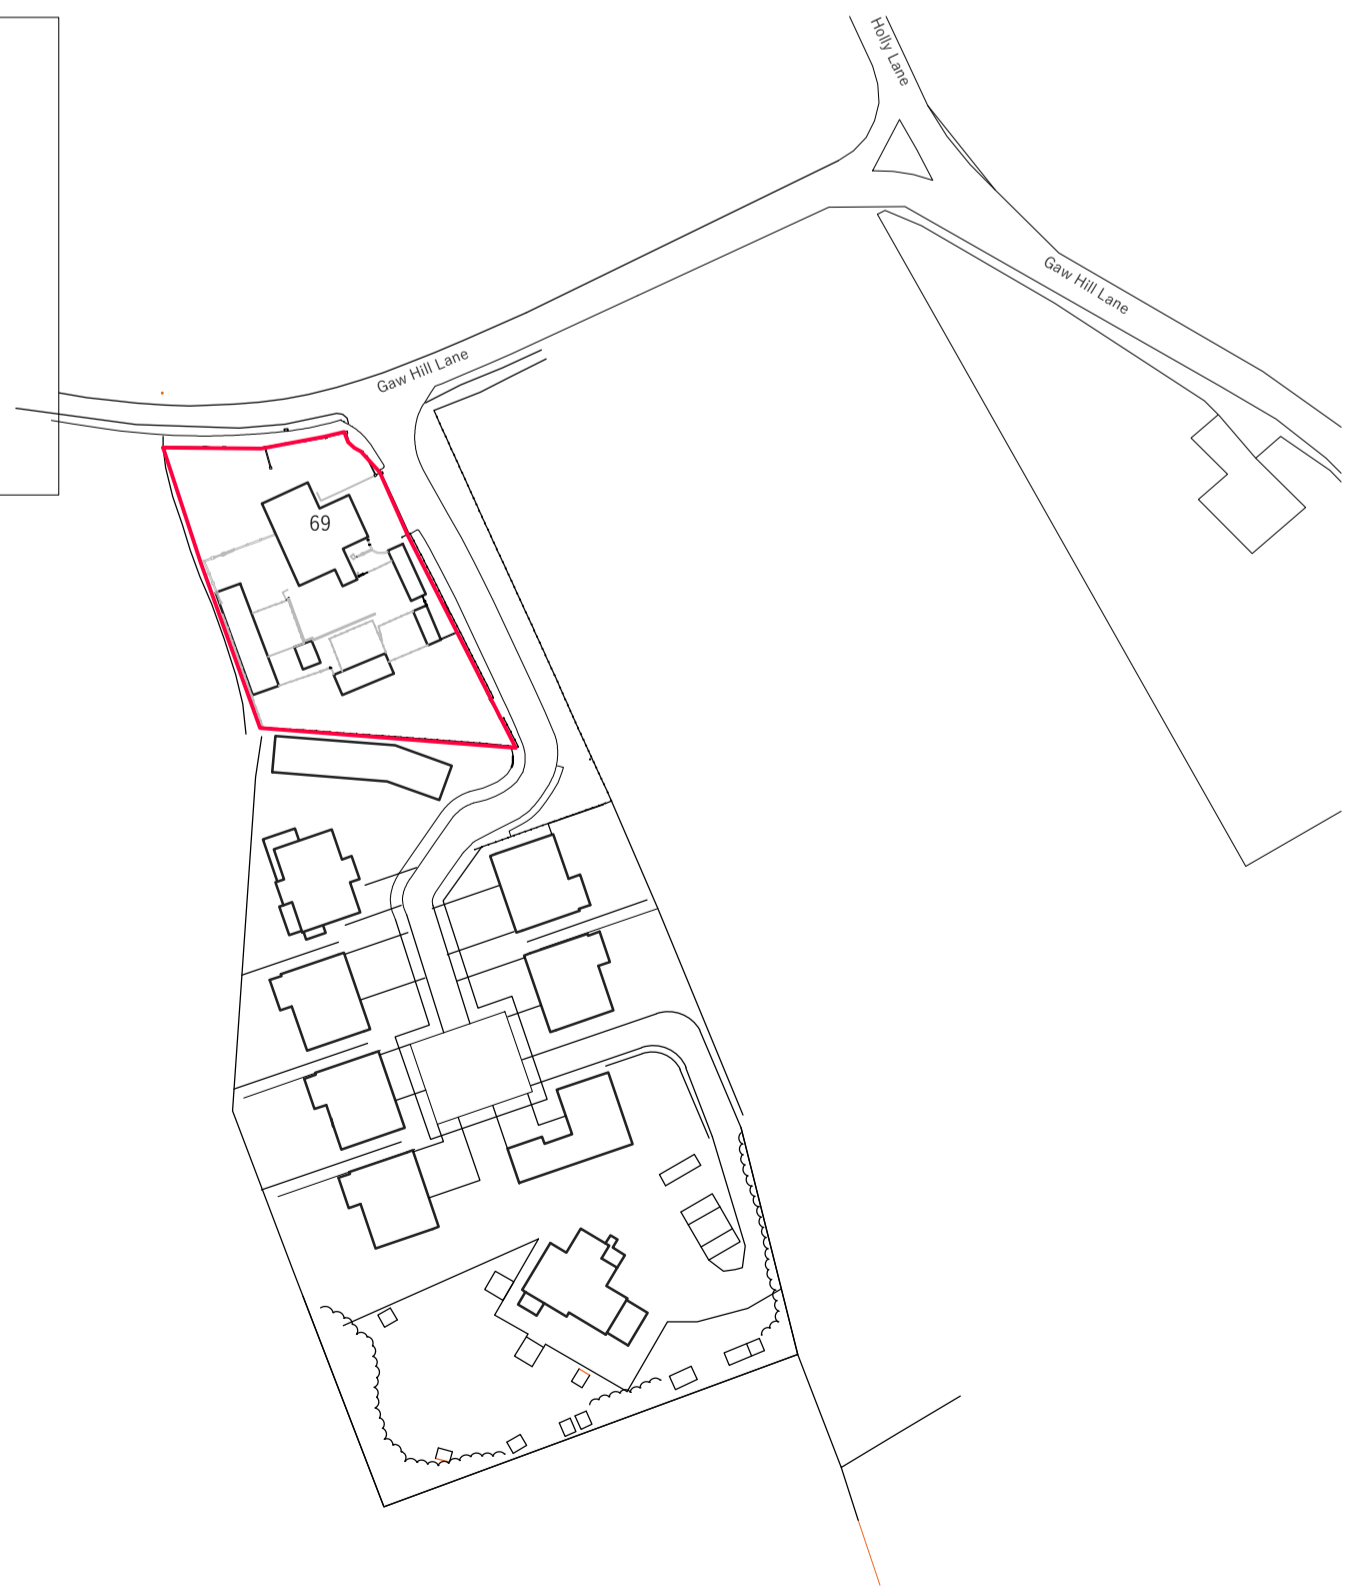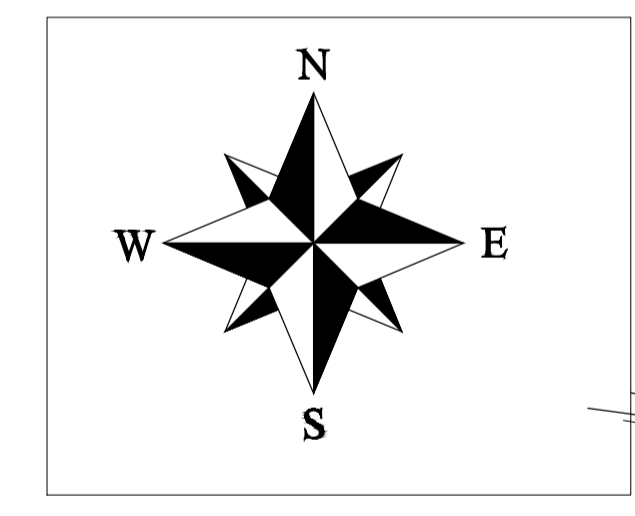

Location Plan Scale 1:1250

rev	date	narr
B	29.08.23	Updated for Planning
A	08.08.23	Plans updated

Do not scale this drawing. Any discrepancy in figured dimensions to be referred immediately to the agent/consultants. Contractors must check all dimensions from site. Copyright Philip Seddon Associates. All rights reserved.

project
**69 Gaw Hill Lane
 Augton, L39 7HA**

drawing
**Site Plan and House Elevations
 as Existing**

scale	number	date
As shown @ A1	1884 / 01 B	01.02.23