



No.69

View A as Proposed scale 1:200

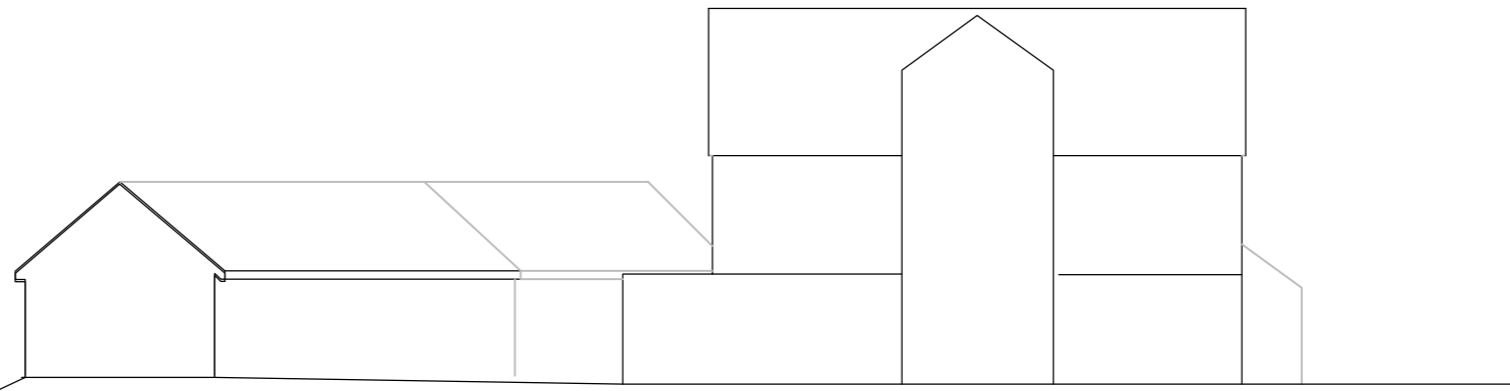


Plot 1

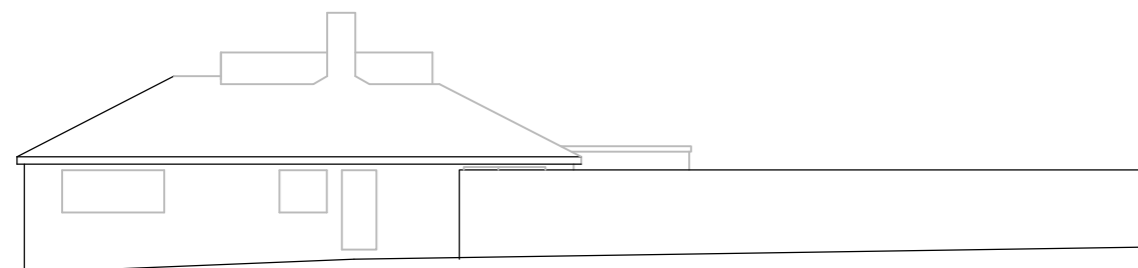


No.69


View A as Existing scale 1:200

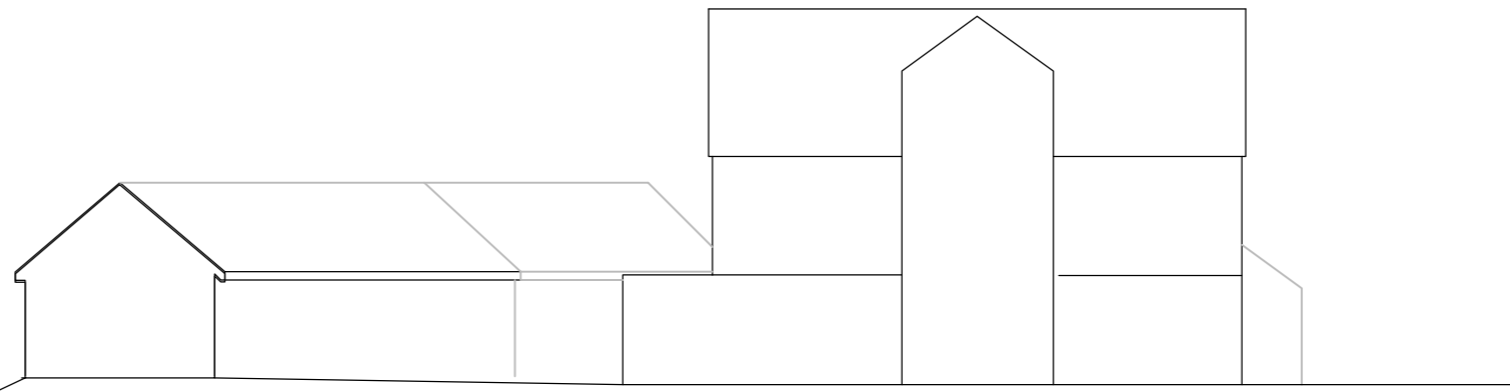

Plot 1

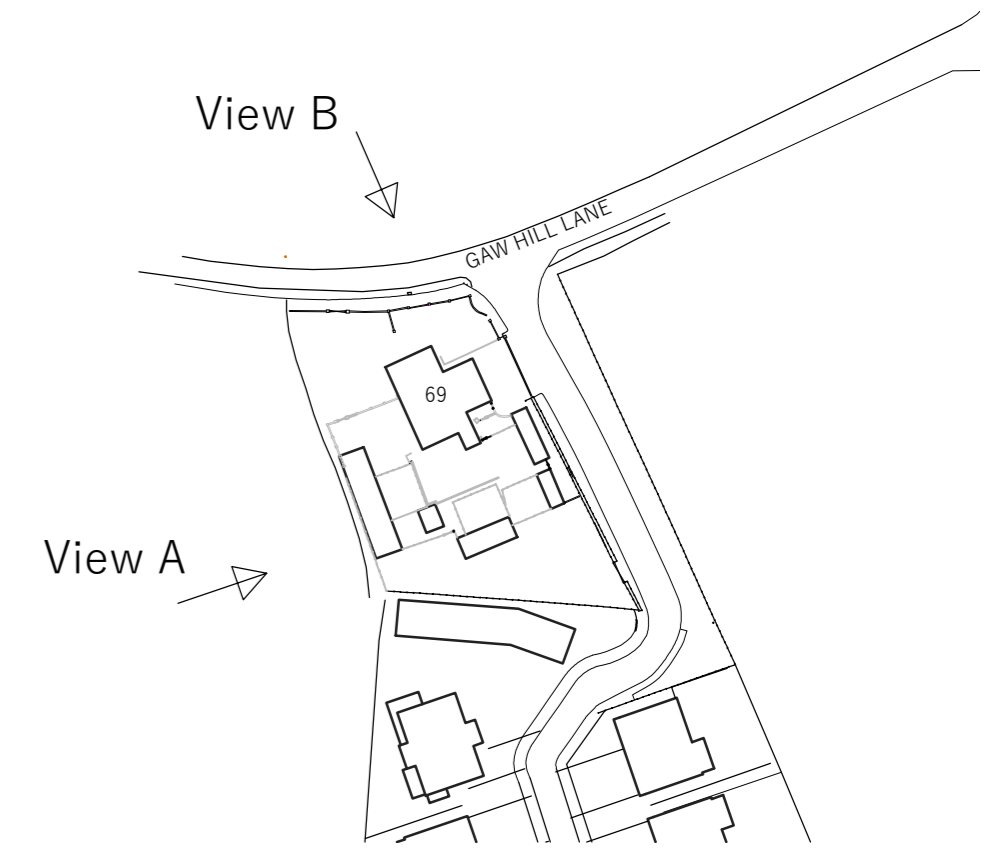


Site Plan as Existing scale 1:1250

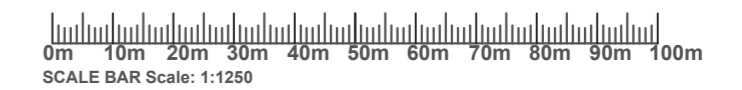

View B as Proposed scale 1:200

No.69

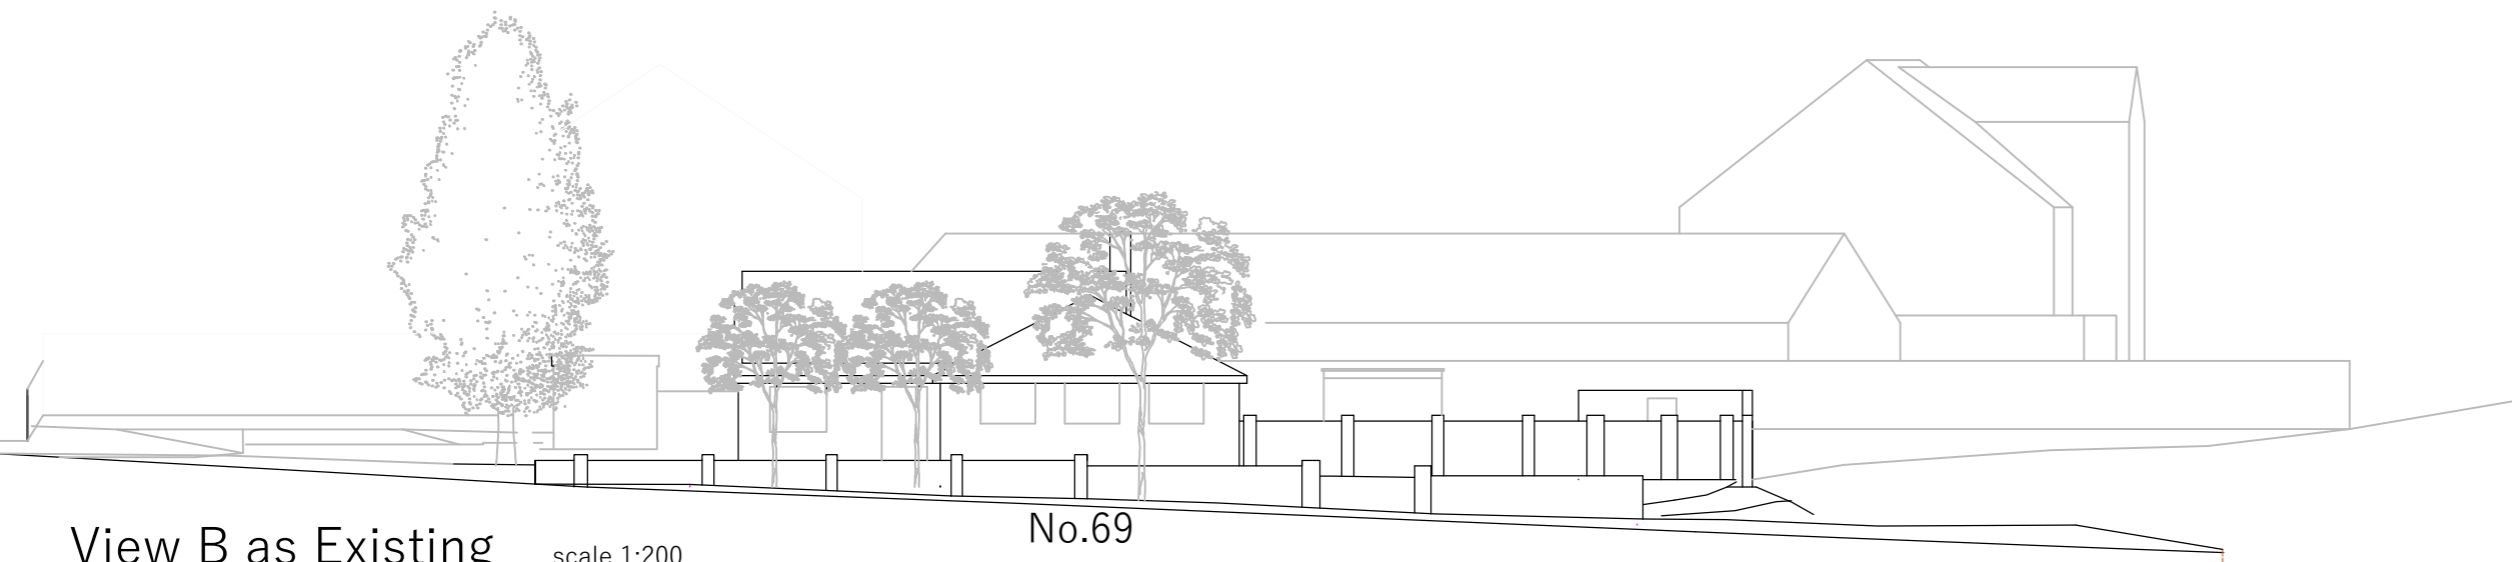

View B as Existing scale 1:200

No.69



rev	date	narr

Do not scale this drawing. Any discrepancy in figured dimensions to be referred immediately to the agent/consultants. Contractors must check all dimensions from site. Copyright Philip Seddon Associates. All rights reserved.

project
**69 Gaw Hill Lane
 Augton, L39 7HA**

drawing
**Street Scenes
 as Existing and Proposed**

scale 1:200 @ A2	number 1884 / 08	date 18.10.23
---------------------	----------------------------	------------------