




Notes:-

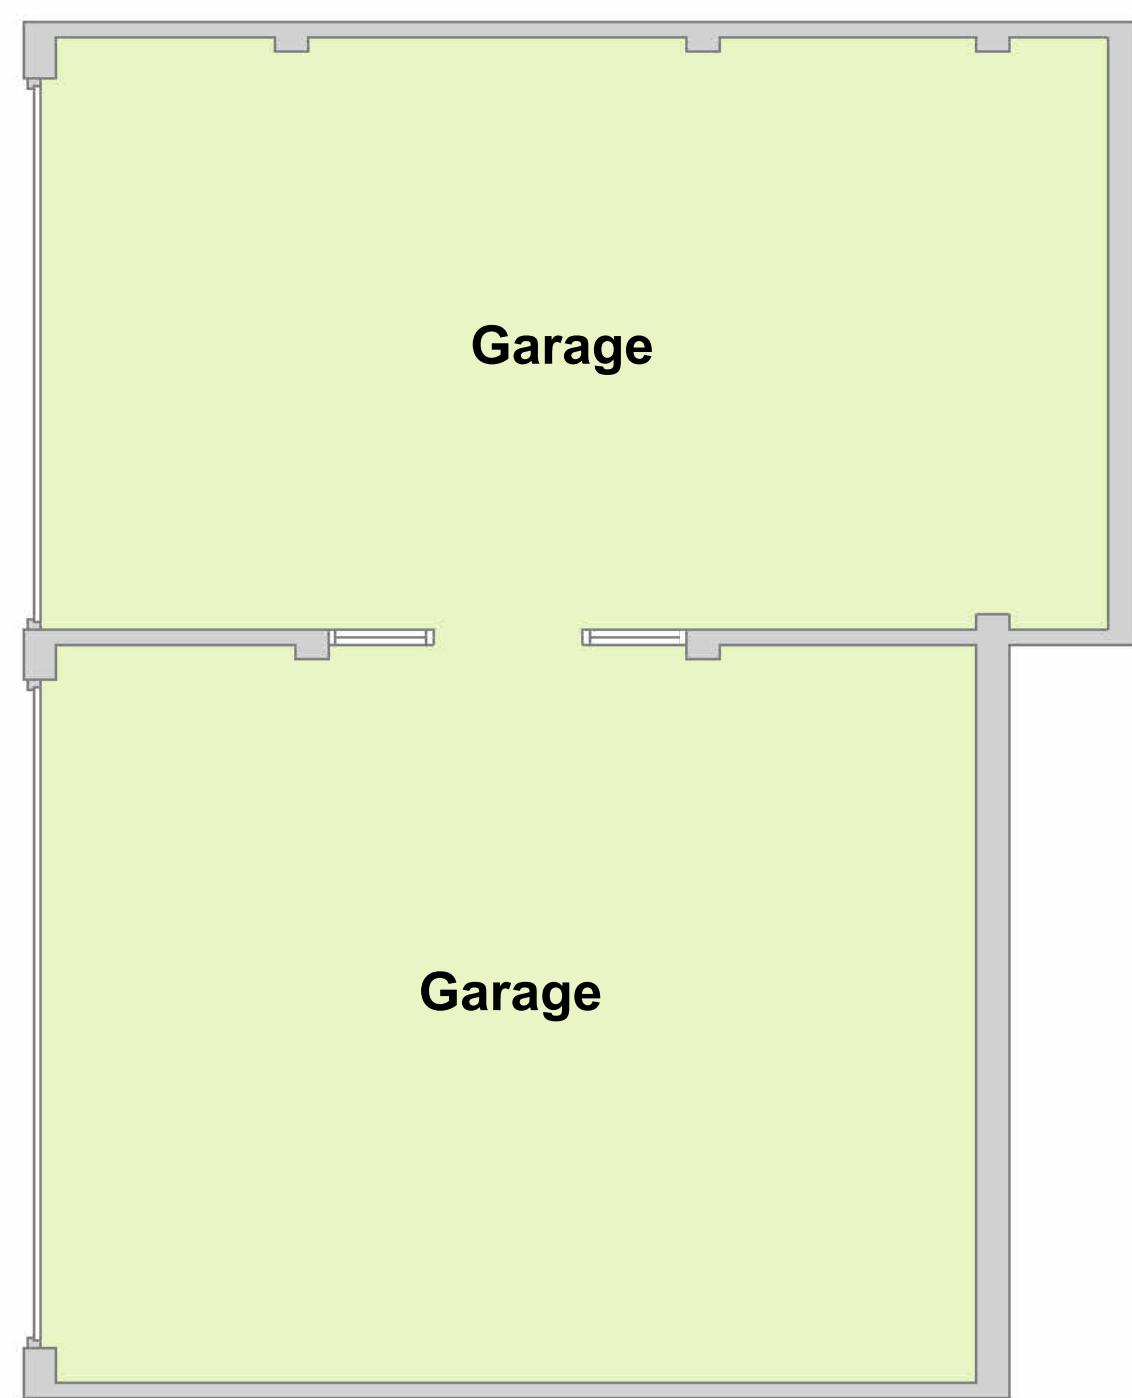


Existing Garage Ground Floor
1 : 50

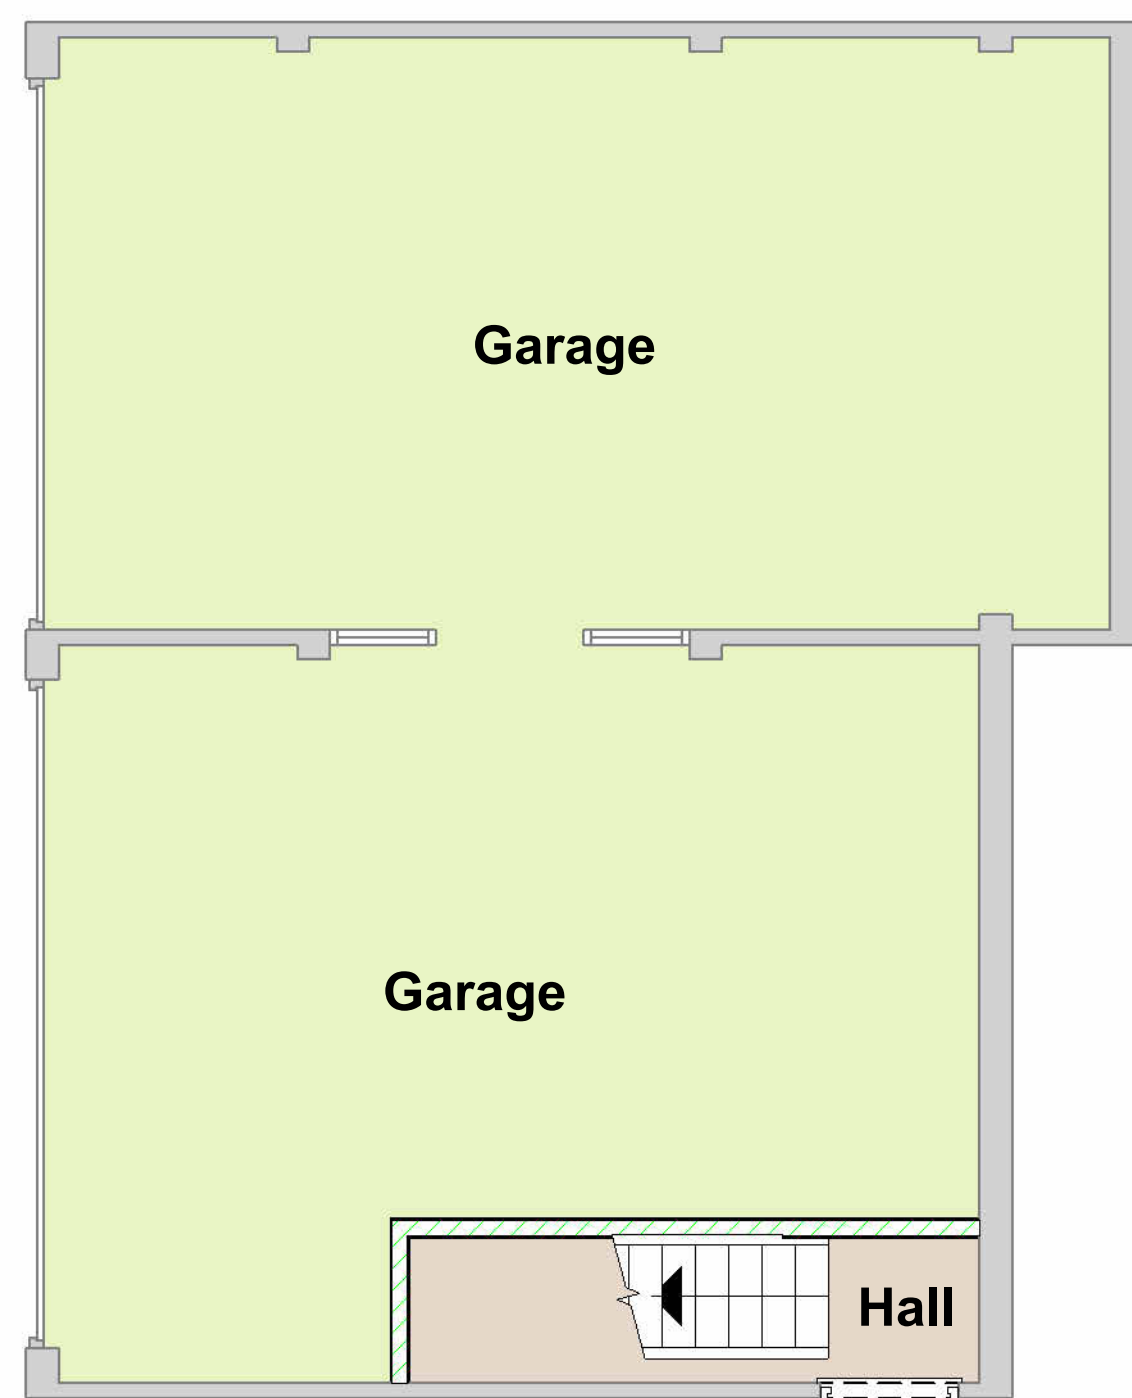

Proposed Garage Ground Floor
1 : 50

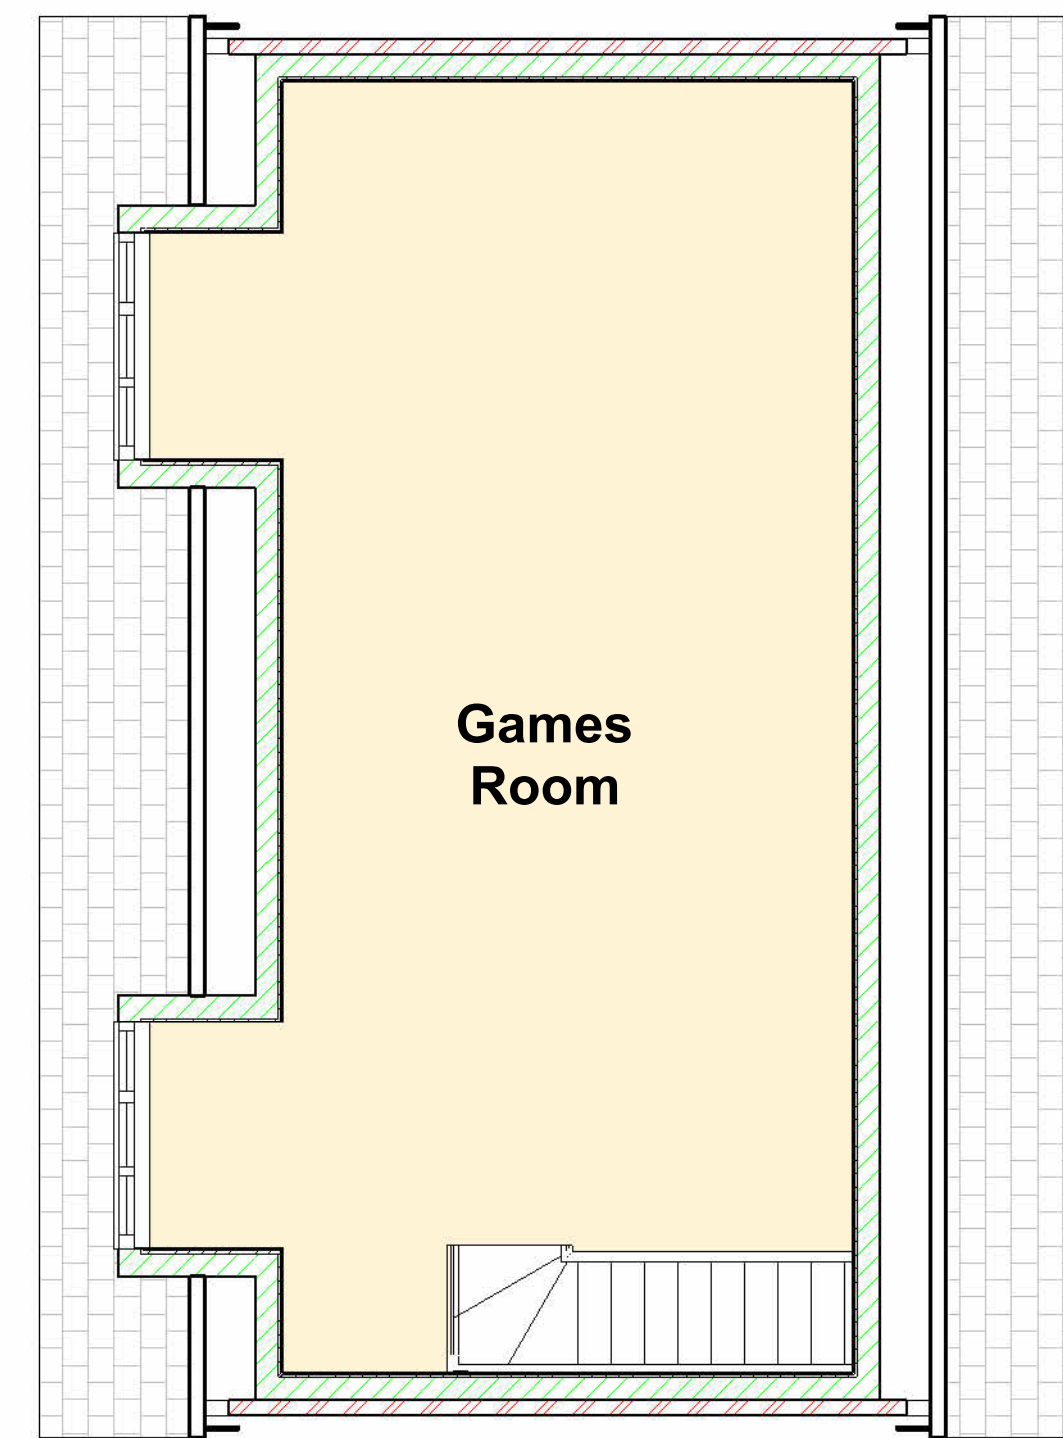

Proposed Garage First Floor
1 : 50

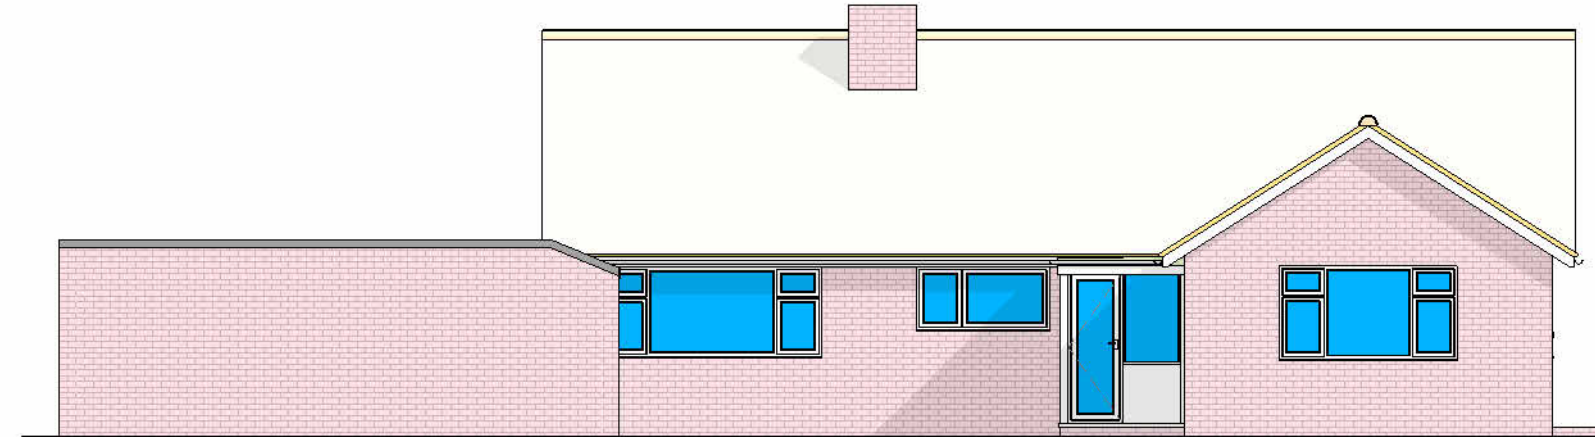

Existing Front Elevation
1 : 100



Proposed Front Elevation
1 : 100




Existing Side Elevation
1 : 100




Proposed Side Elevation
1 : 100




Existing Rear Elevation
1 : 100

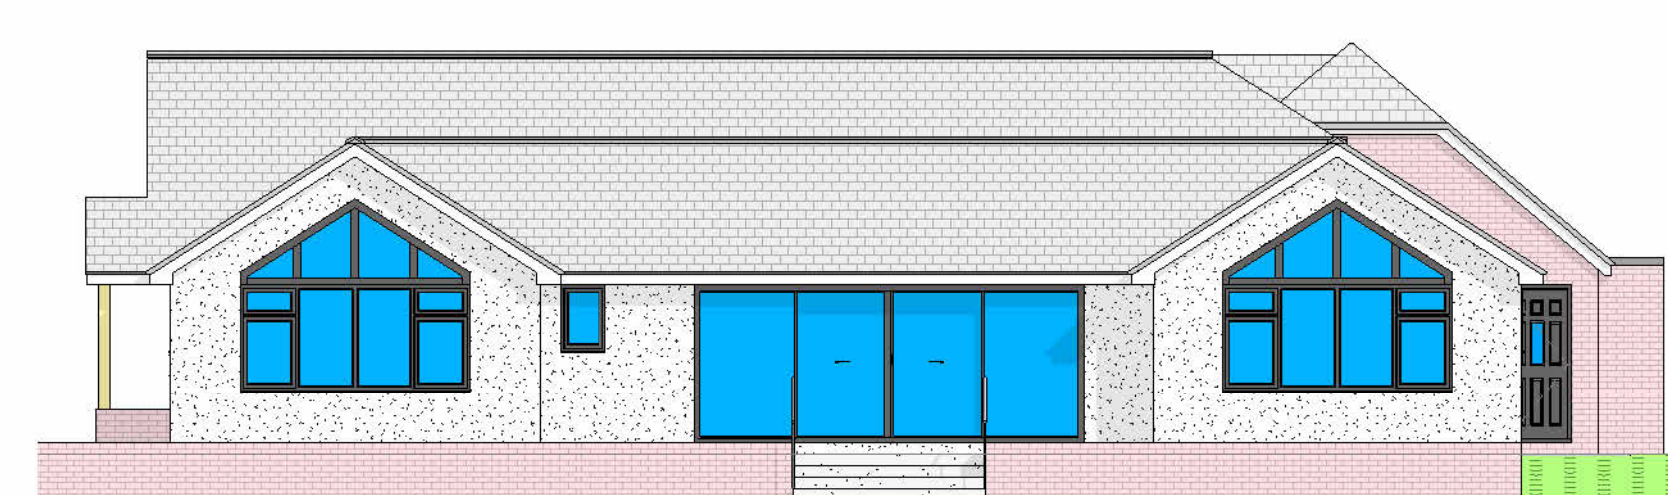

Proposed Rear Elevation
1 : 100

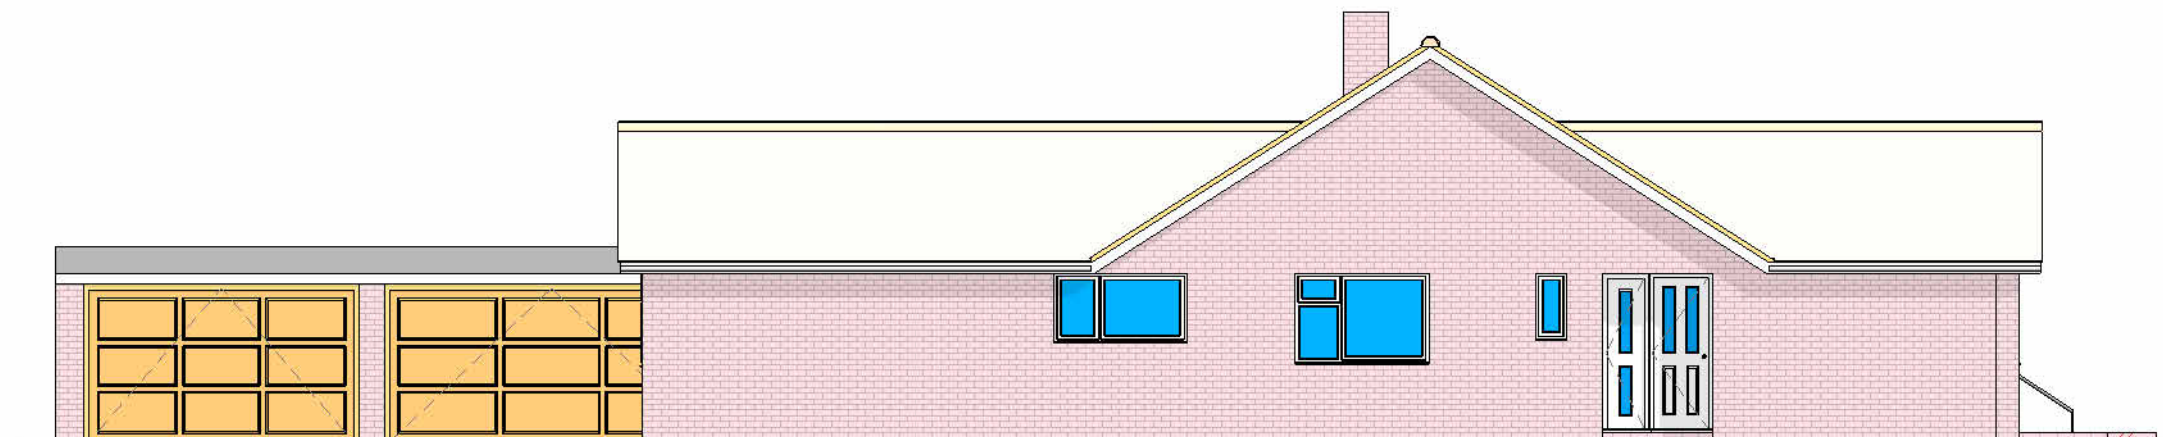

Existing Side Elevation
1 : 100

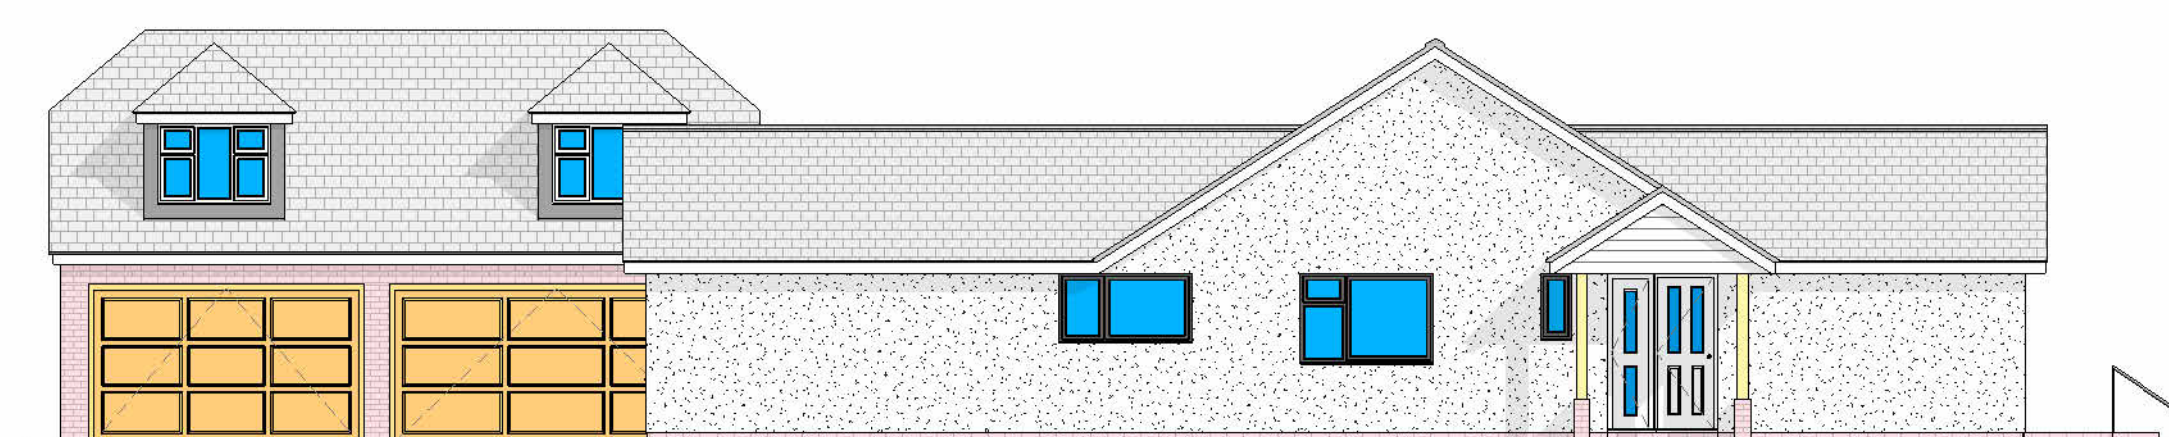

Proposed Side Elevation
1 : 100

Important Note
This drawing has been prepared to illustrate the general scheme for this conversion, and should thus provide sufficient information to satisfy the local authority on matters of Planning and Building Regulations approvals. It should not be construed to be a definitive design drawing. The contractor is to satisfy himself on all aspects of the work prior to starting on site, and is to ensure that unforeseen works etc., are properly dealt with and that all construction is carried out in accordance with relevant British Standards and good building practice.
Any variation to this scheme should be notified in writing to CJS Design Services, and written acceptance obtained prior to continuation - unless approval has been given by an approved Building Control Officer.

The drawing is to scale, but all dimensions etc. are to be checked on site prior to commencement.

Rev	Description	Date
A	Original	18/10/23
B	Separate elevations of main dwelling and garage added.	14/11/23

CLIENT
Mr & Mrs B Taylor
Address
Little Fields
Hearts Delight Road
Tunstall
SITTINGBOURNE
ME9 8JB

SHEET TITLE
Garage Floor & Elevations

PROJECT TITLE
**Front, Side and Rear Extension +
New Roof over Garage to Provide
Games Room**

SCALE (@ A1) As indicated	DATE Oct 2023	DRAWN BY CJS
DRAWING NUMBER TYL-1023-01	SHEET No. 2 of 4	REV B

