



For construction purposes do not scale from this drawing  
 Use figured dimensions only  
 If in doubt ask

All dimensions to be checked on site

Work to be carried out in accordance with by-laws and regulations of local authorities and statutory undertakers

notes

- KEY**
- - - - - Application Boundary (0.13 Ha)
  - - - - - Outline of Existing Property
  - Outline of Existing Trees
  - Outline of Proposed Trees
  - Double EV charging point

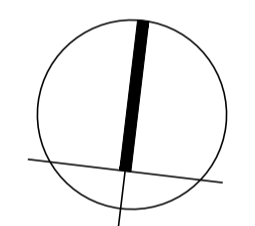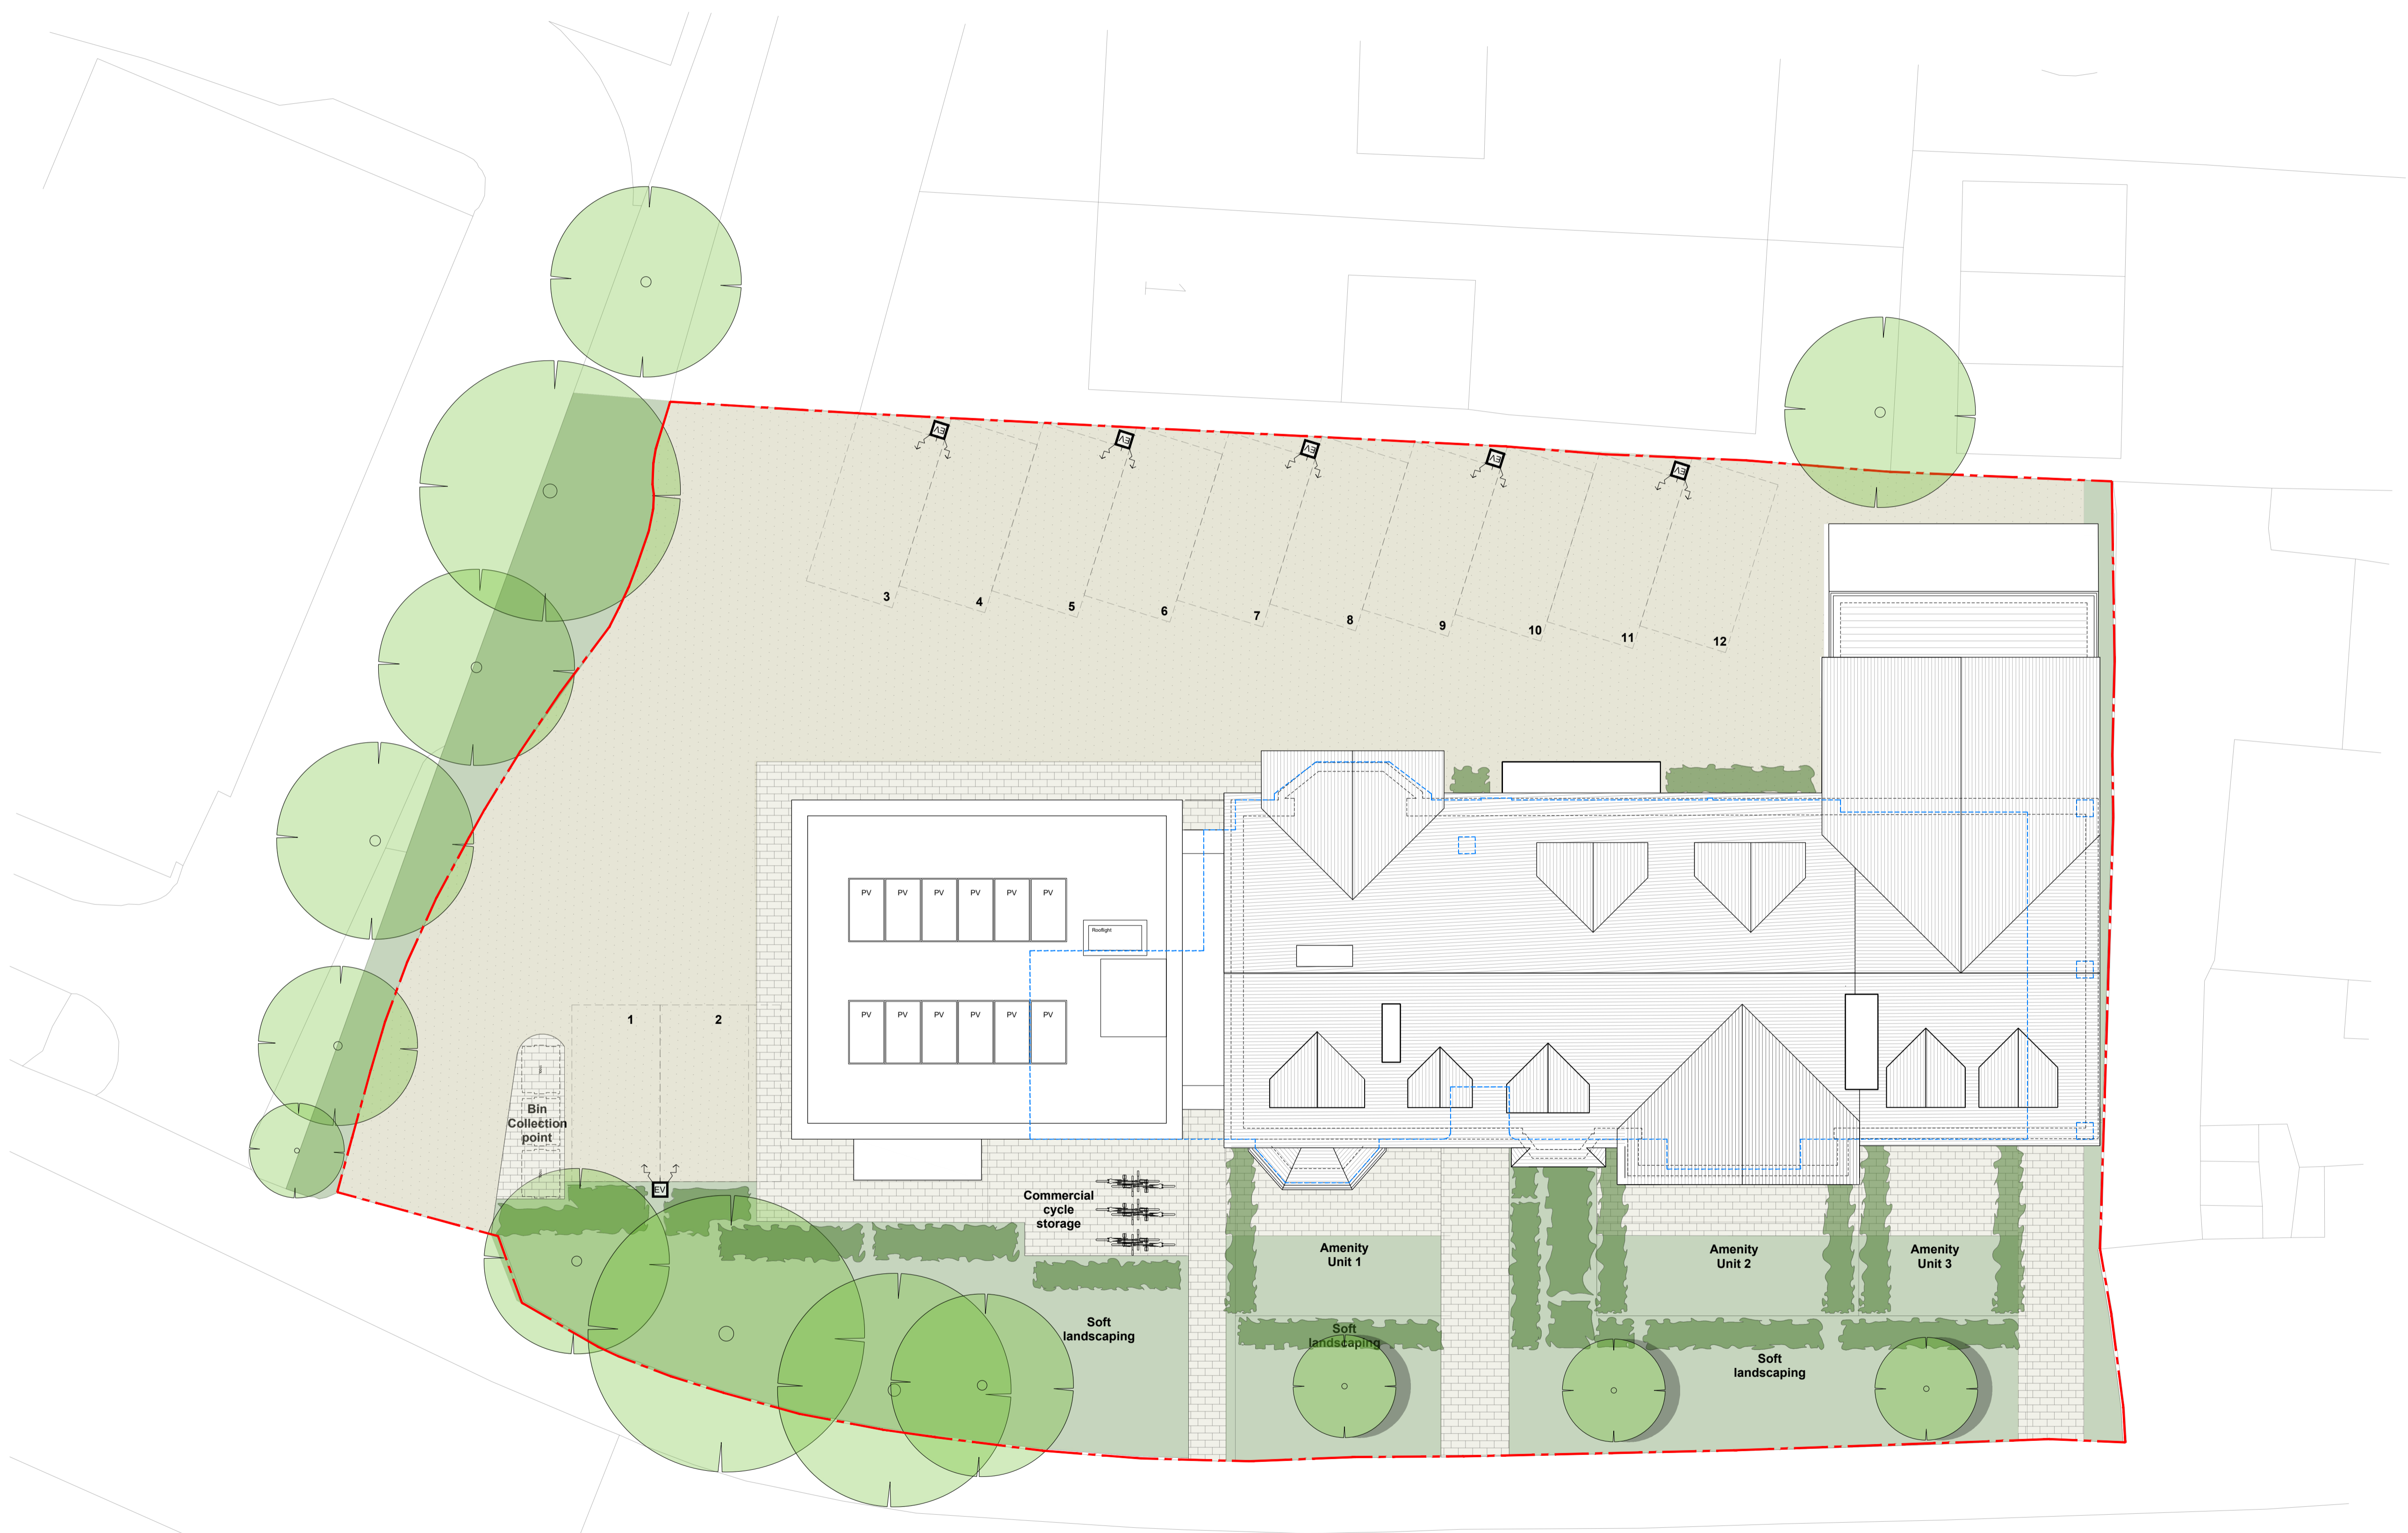

DRAFT

REV	DESCRIPTION	DR / CH	DATE
P1	BIN COLLECTION POINT INDICATED	SR / GF	01.01.2018
REV	DESCRIPTION	DR / CH	DATE

**Estate House, 2 Pembroke Road  
 Sevenoaks, Kent, TN13 1XR**


Proposed Site Plan

Scale @ A1	1:100
Created	JULY 2023
Drawn By	AF
Checked By	SM
Purpose of Issue	PLANNING

**OPEN architecture**

OPEN architecture	Architecture
	Building Surveying
	Project Management
	Interior Design

**1 PLAN**  
 Proposed Site Plan  
 SCALE 1: 100

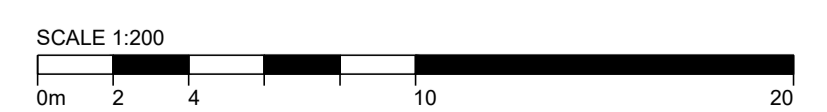

Anton House  
 South Park  
 Sevenoaks / Kent / TN13 1EB

www.openarc.co.uk  
 T +44 01732 779580  
 F +44 01732 741316

Job Reference	Drawing Number	Rev
21502	P150	P1