

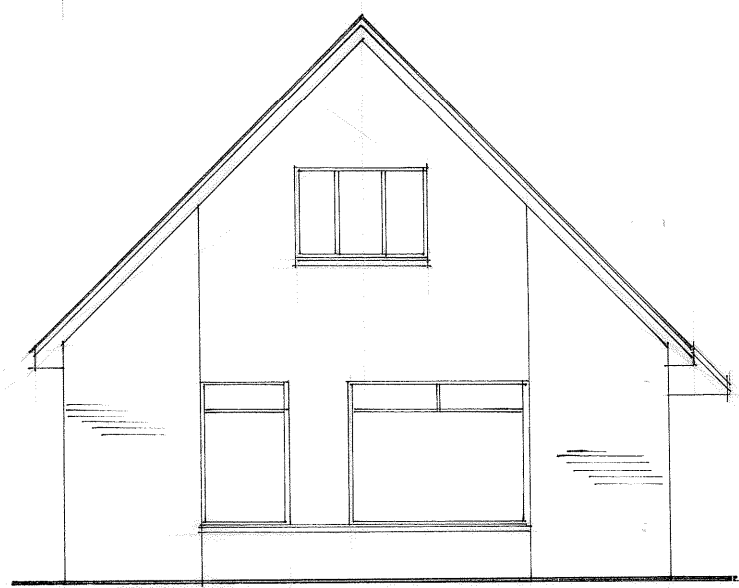



ALL ELEVATIONS 1:100

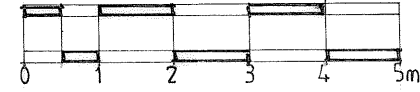


EXISTING FRONT ELEVATION

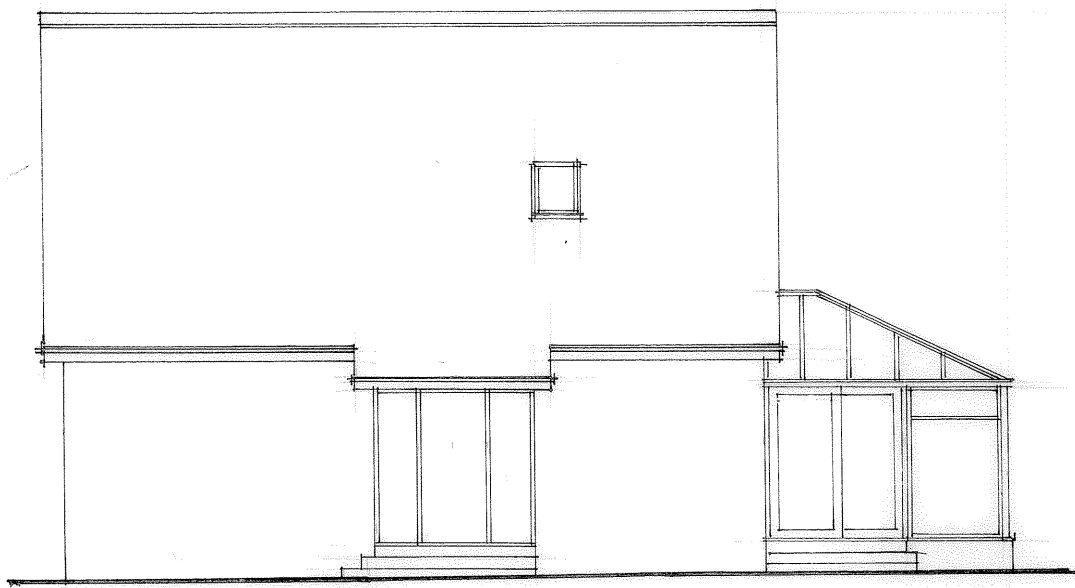


EXISTING SIDE ELEVATION

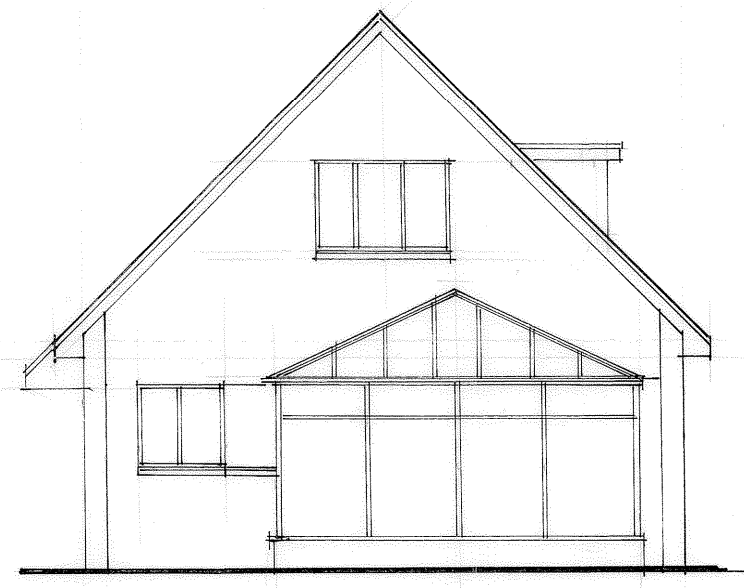

EXISTING REAR ELEVATION

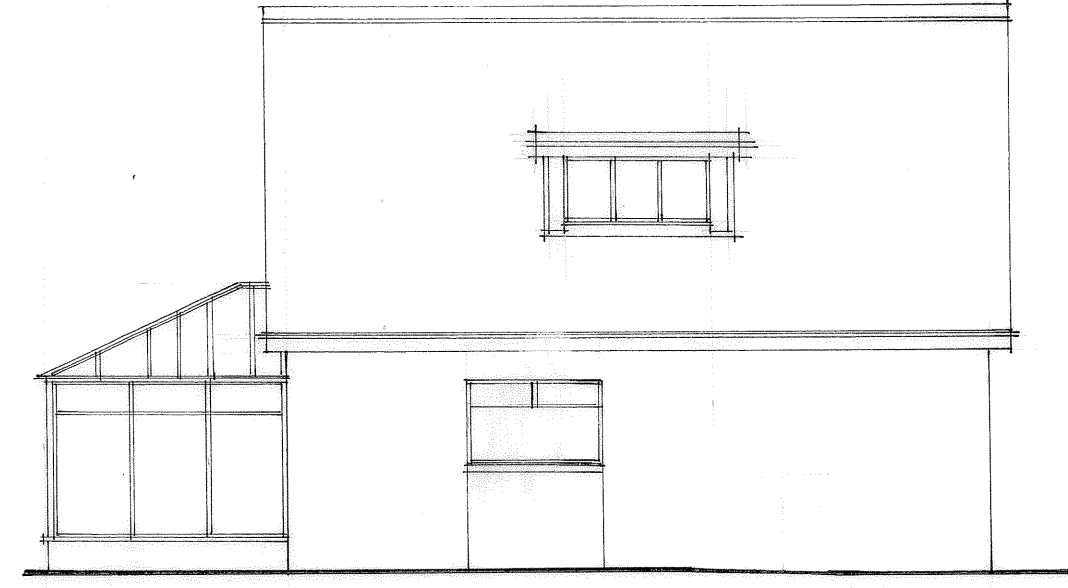


EXISTING SIDE ELEVATION

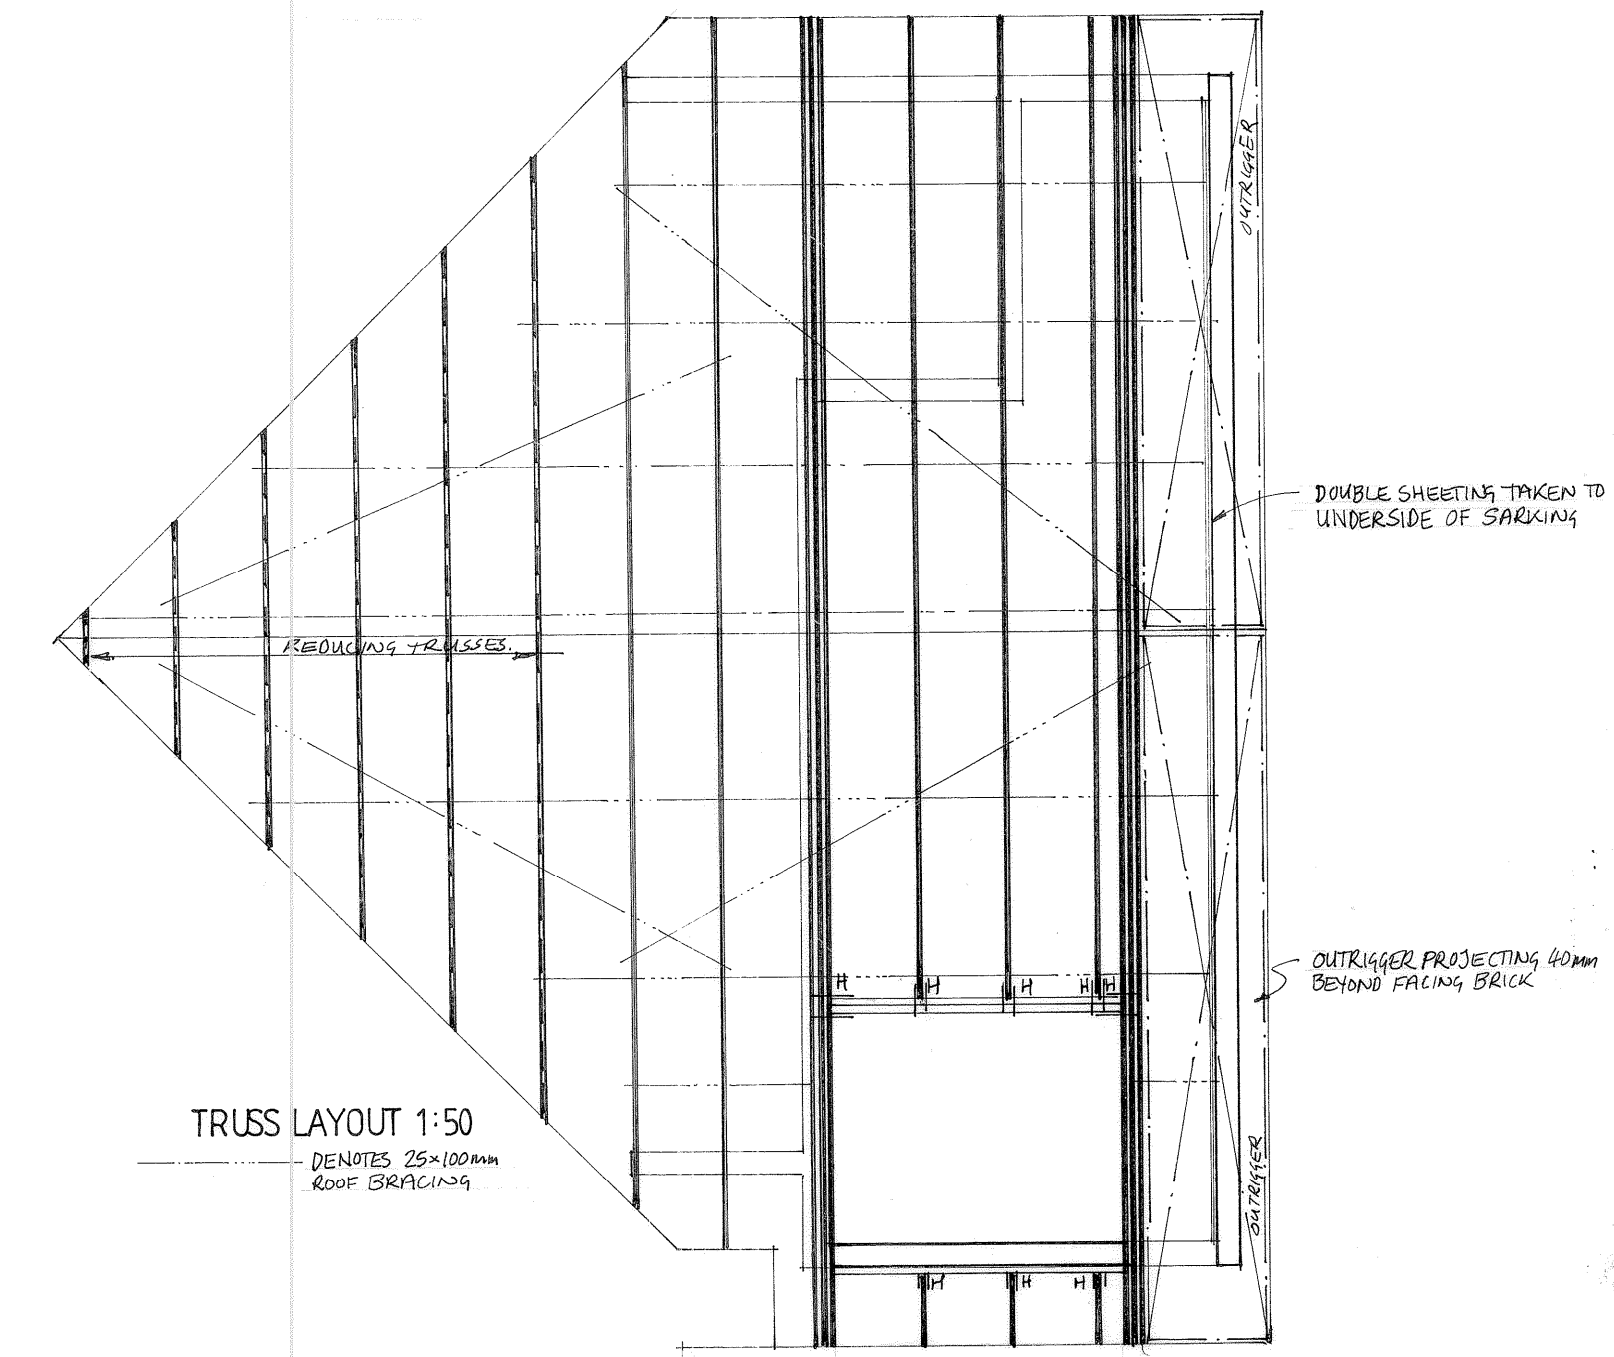


TRUSS LAYOUT 1:50
DENOTES 25x100mm ROOF BRACING

DOUBLE SHEETING TAKEN TO UNDERSIDE OF BRACING


OUTRIGGER PROJECTING 60mm BEYOND FACING BRICK

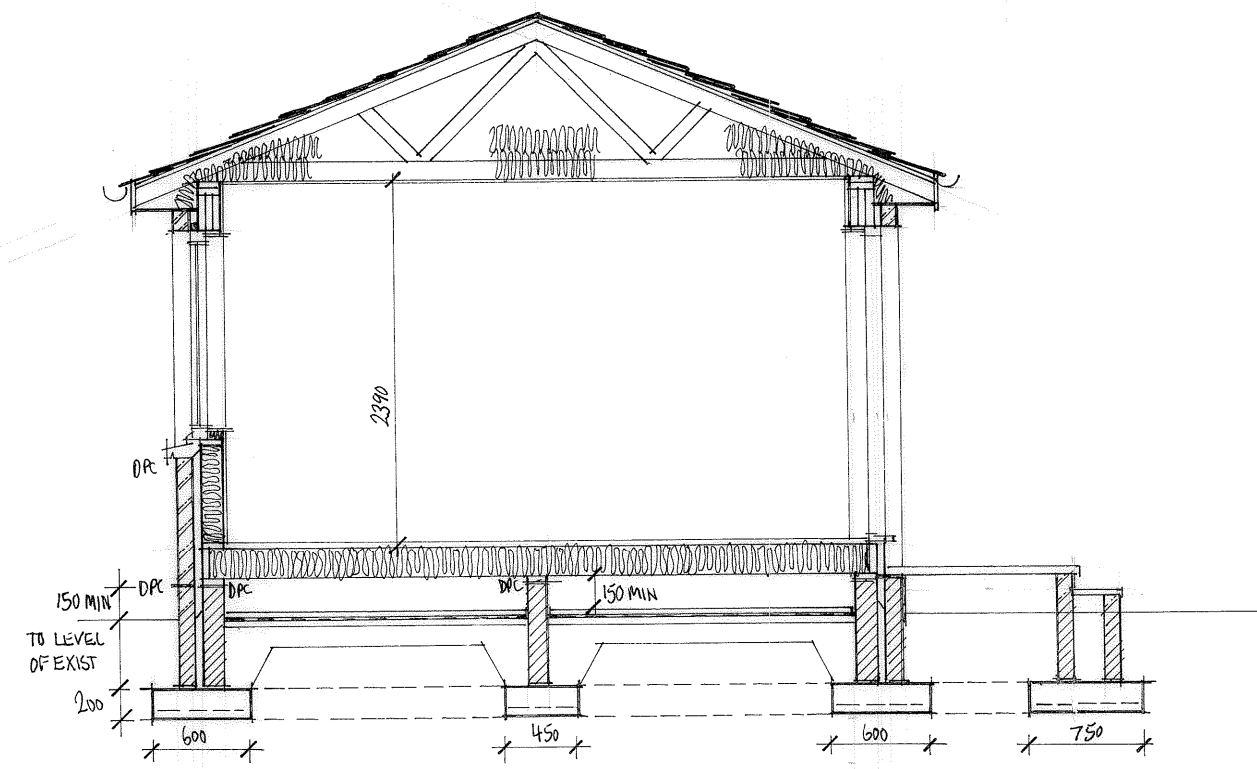


CROSS SECTION 1:50

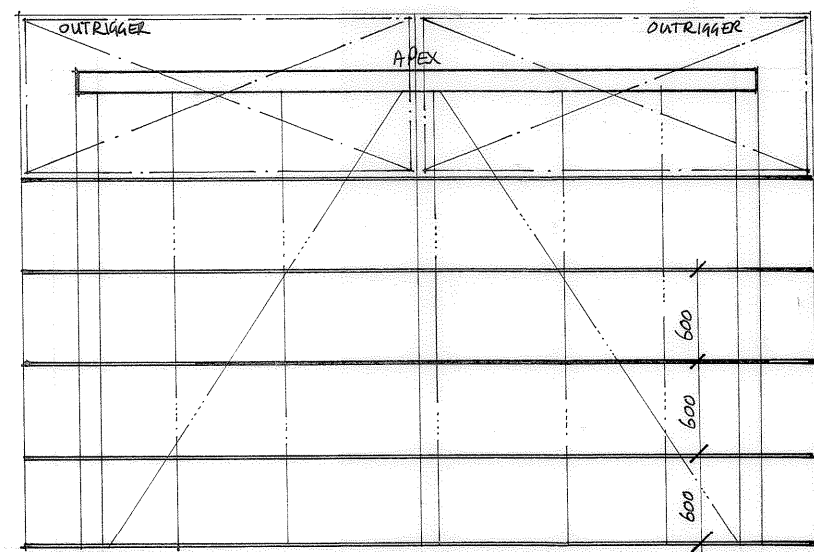



ROOF TRUSS LAYOUT 1:50
DENOTES 25x100mm ROOF BRACING

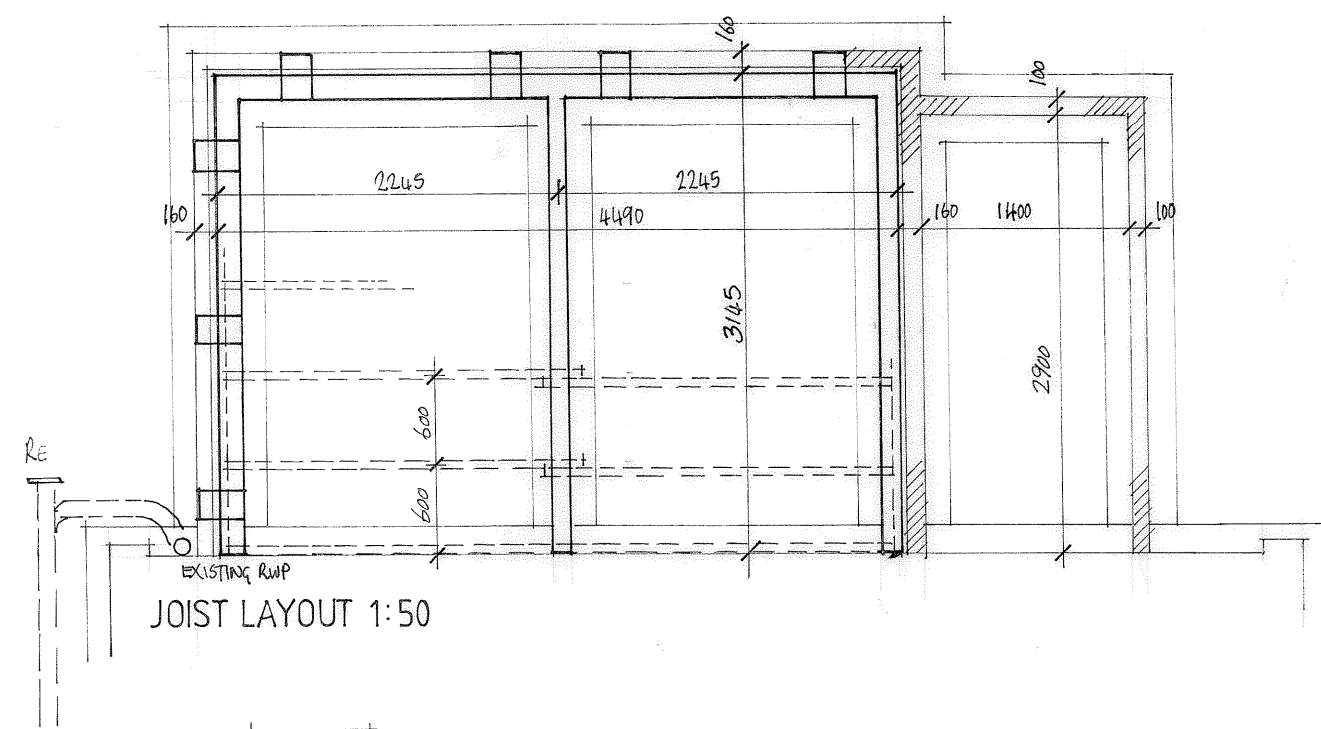


JOIST LAYOUT 1:50

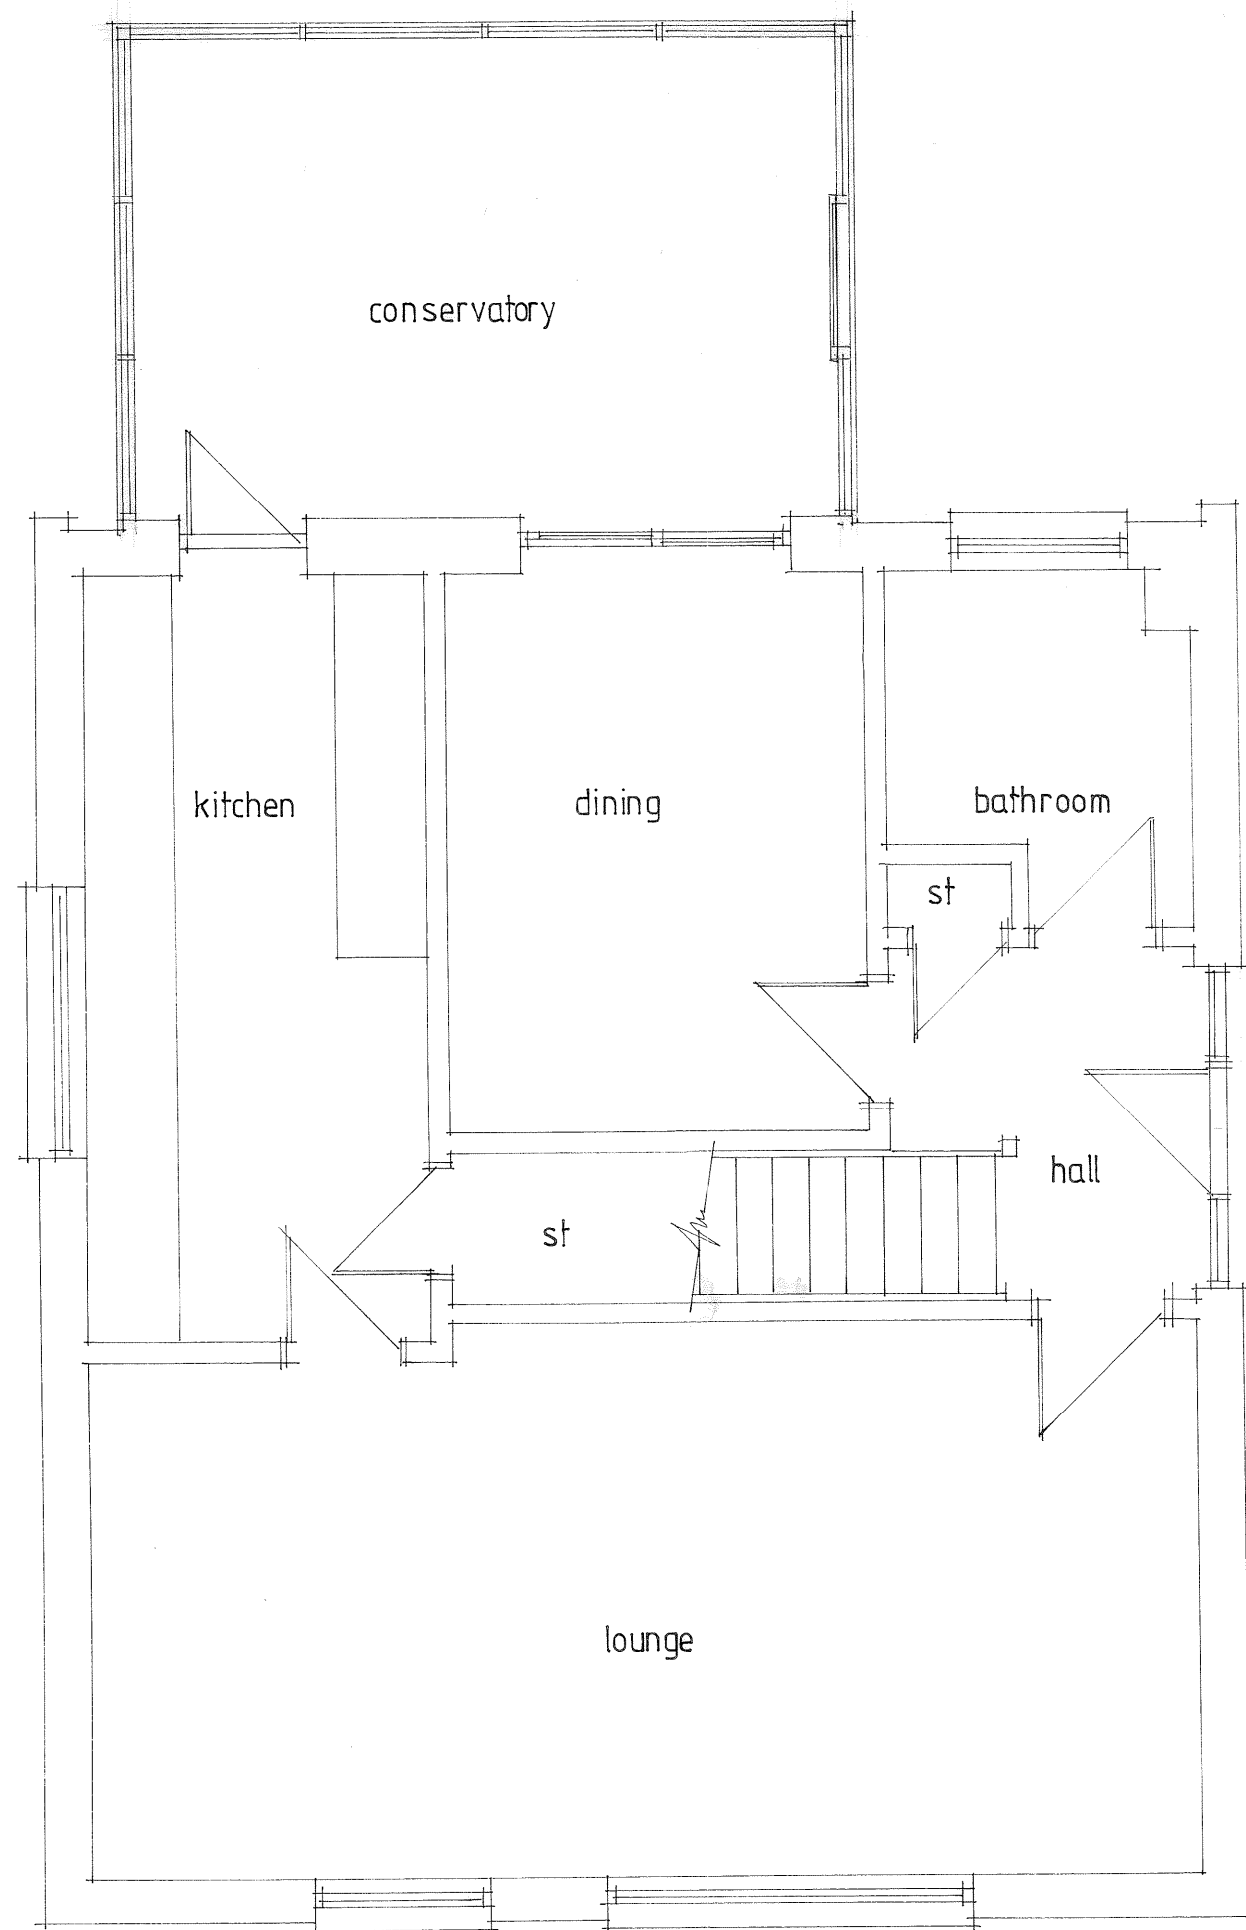


EXISTING GROUND FLOOR PLAN 1:50

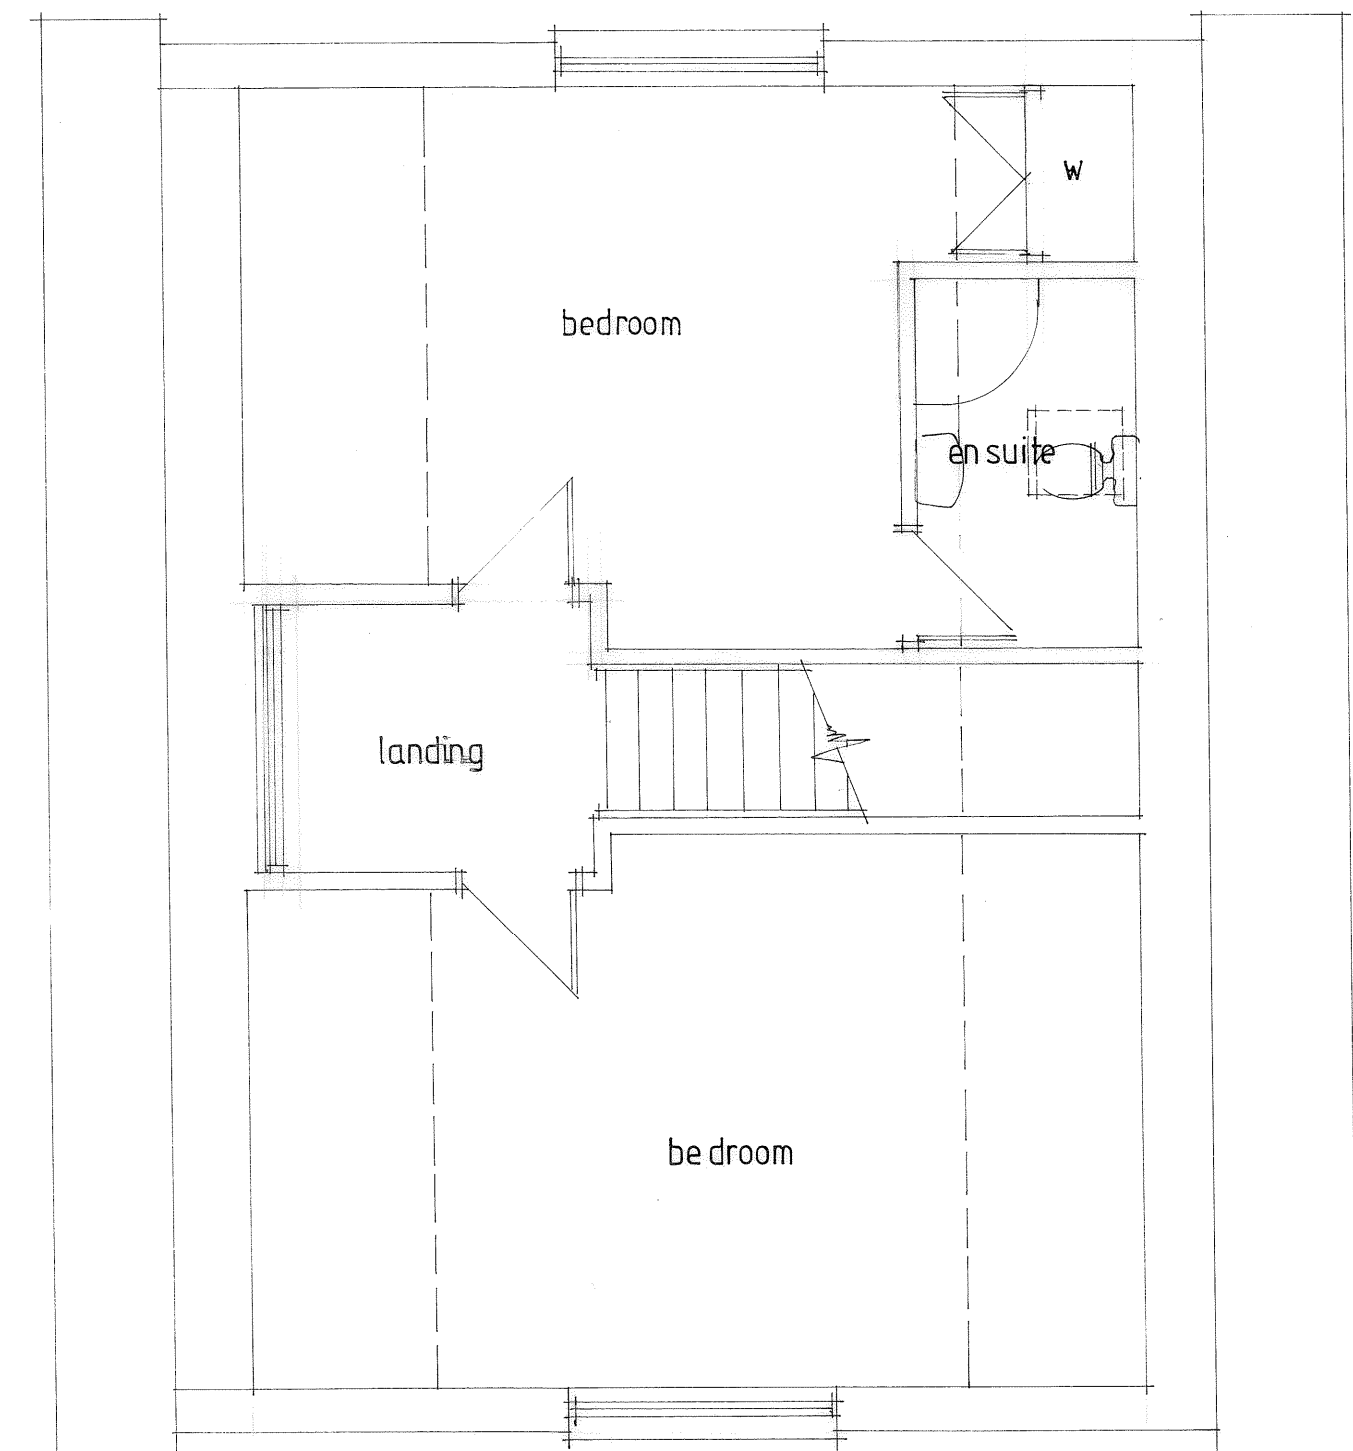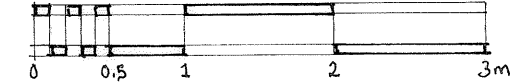


EXISTING FIRST FLOOR PLAN 1:50

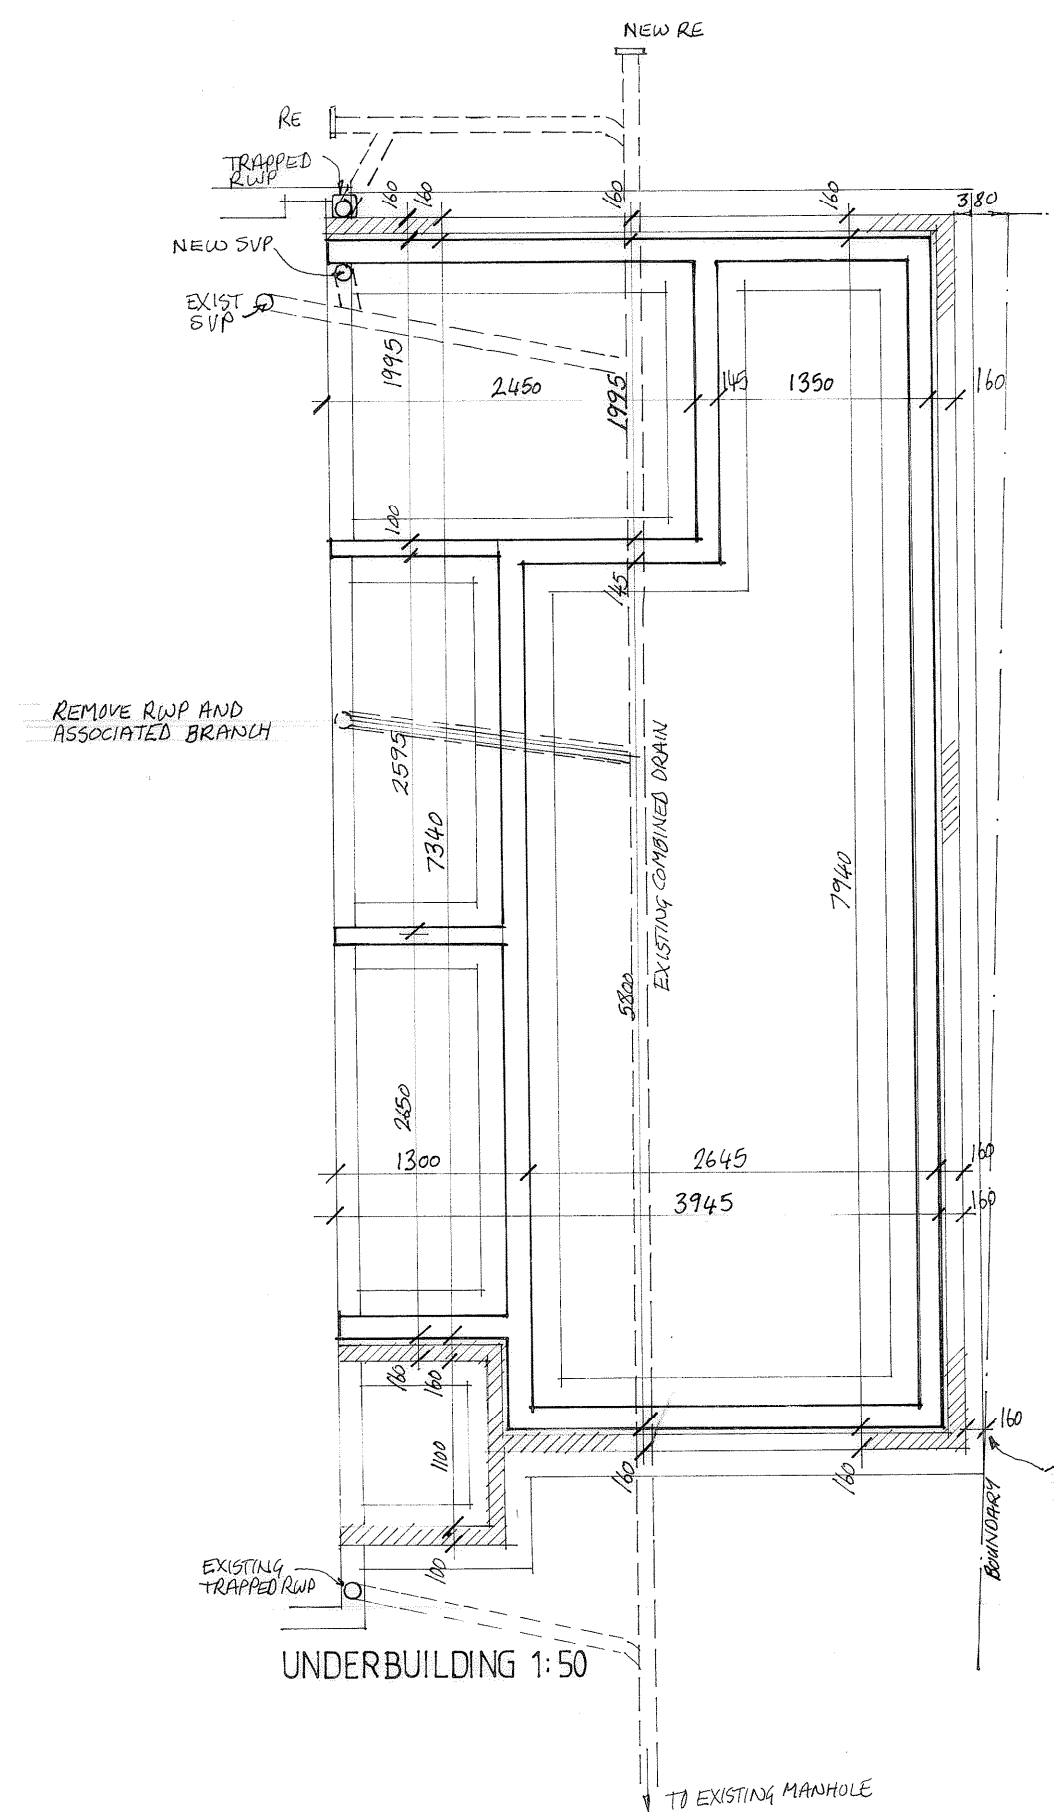



UNDERBUILDING 1:50

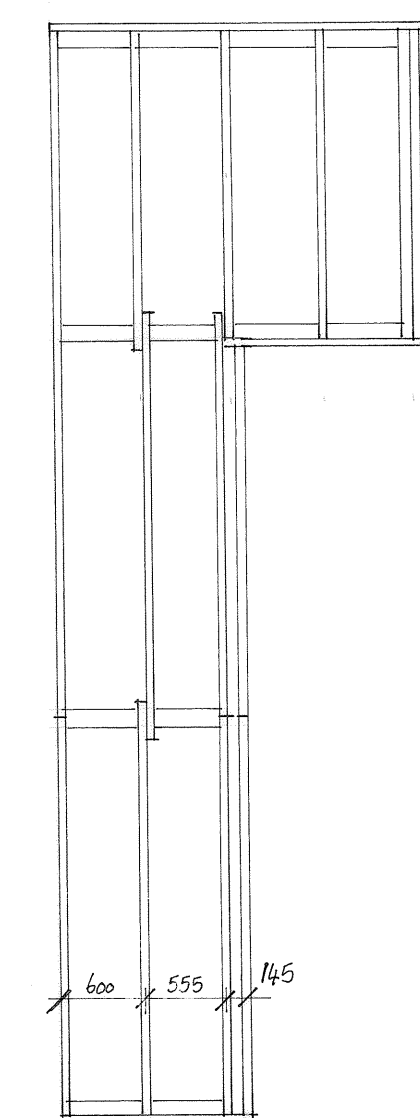

JOIST LAYOUT 1:50

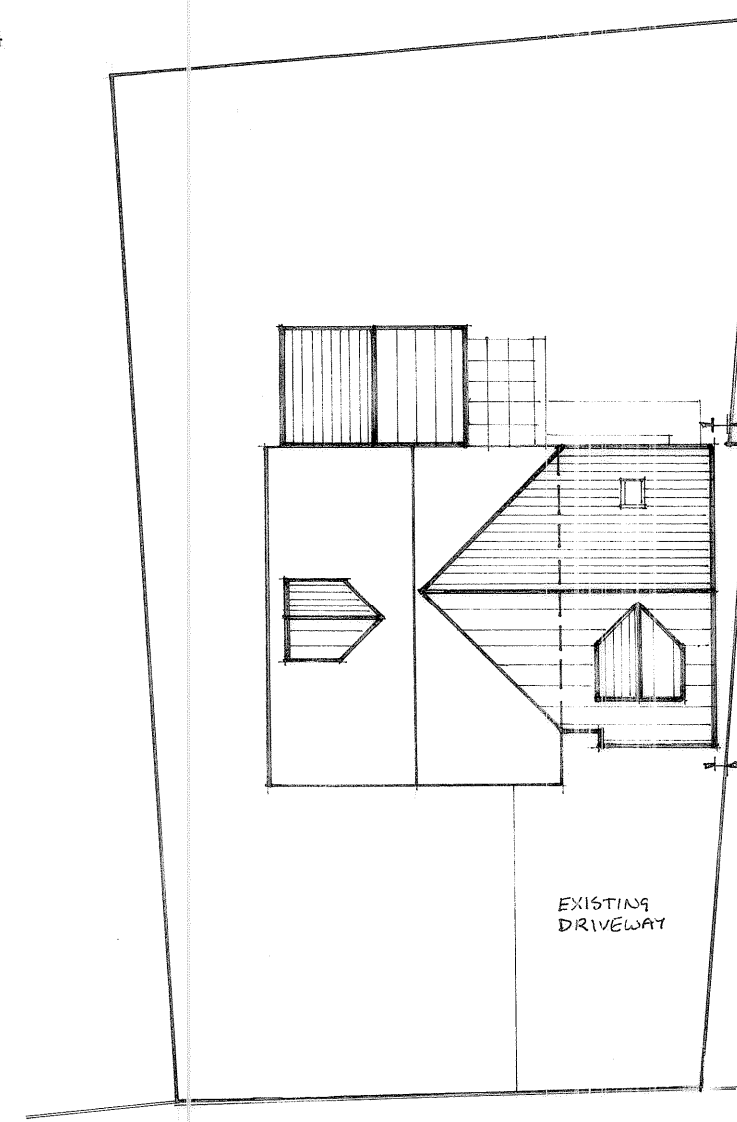

BLOCK PLAN 1:200

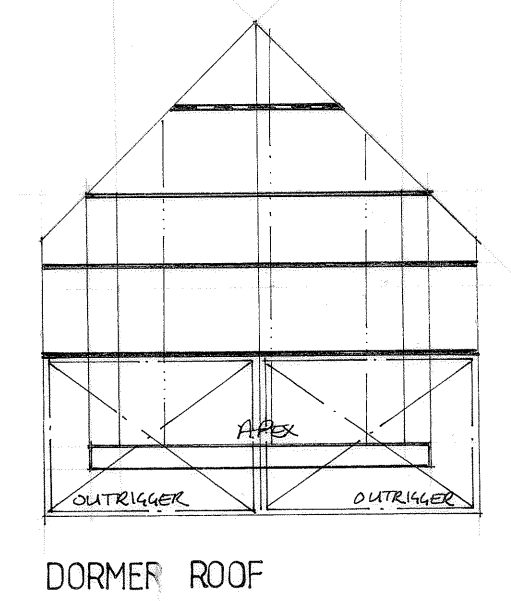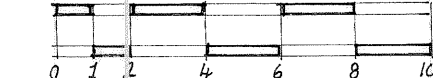

DORMER ROOF

BDA DESIGN

DRAWING No: LA-0445-01
 SCALE: AS SHOWN
 DATE: OCT 2023
 CLIENT: MR + MRS R. ALLAN
 PROJECT: PROPOSED SIDE + REAR EXTENSIONS AT: 42 LAURELHILL PLACE STIRLING
 DRAWING TITLE: WORKING DRAWING 1

38 WELLS PARK CRESENT STIRLING FK9 5HP 07567 731956