


EXISTING 1:100




EXISTING FRONT ELEVATION

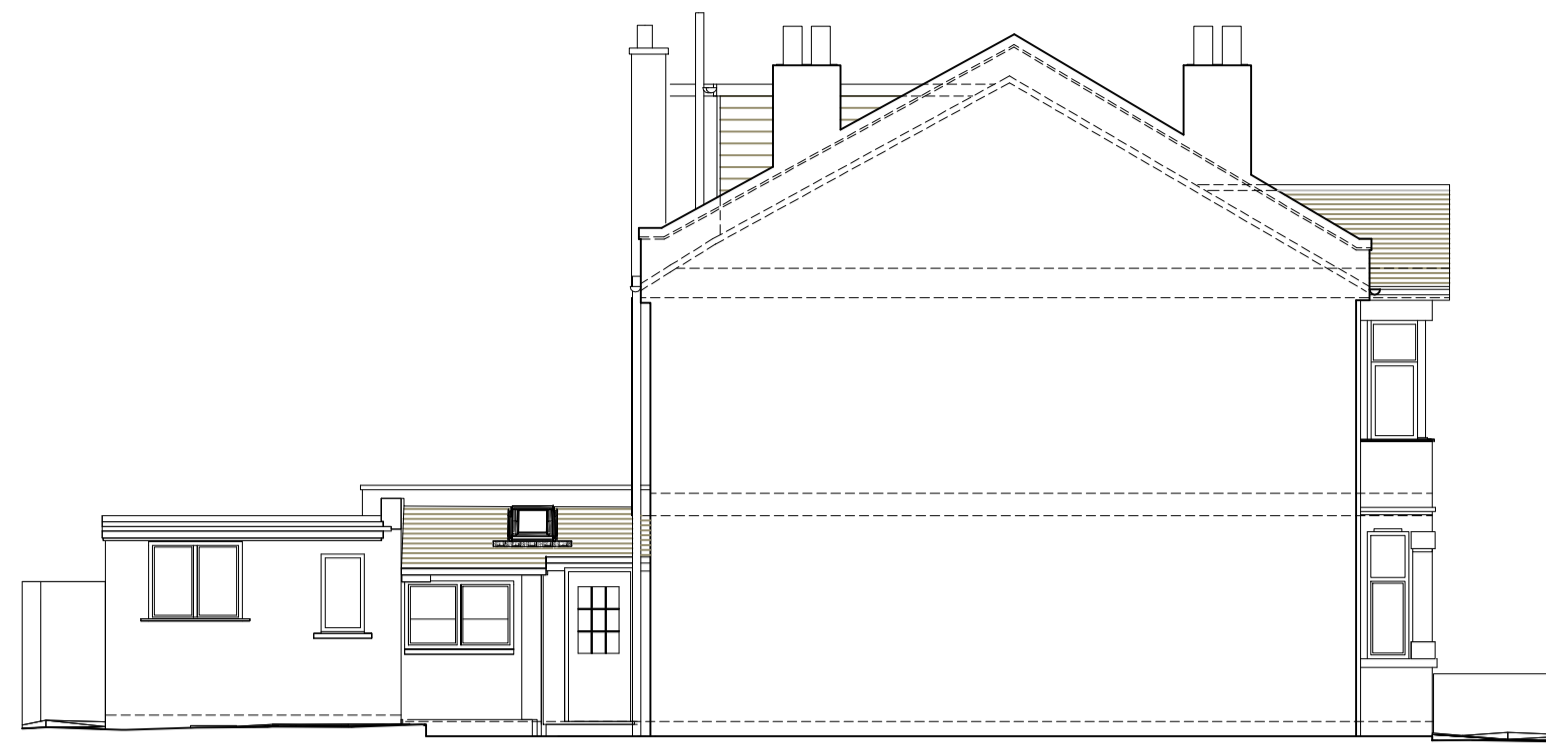


EXISTING SIDE ELEVATION A




EXISTING REAR ELEVATION

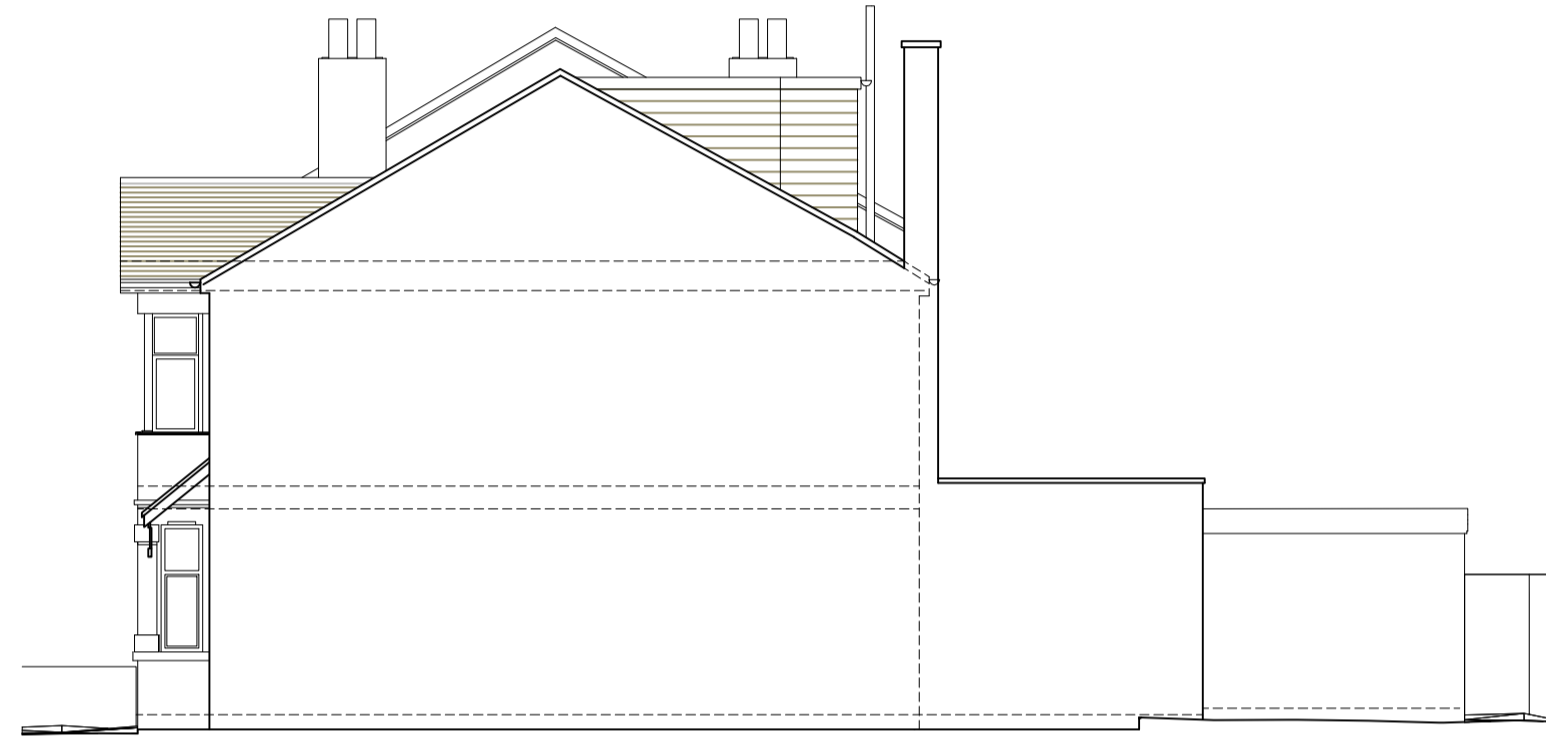


EXISTING SIDE ELEVATION B

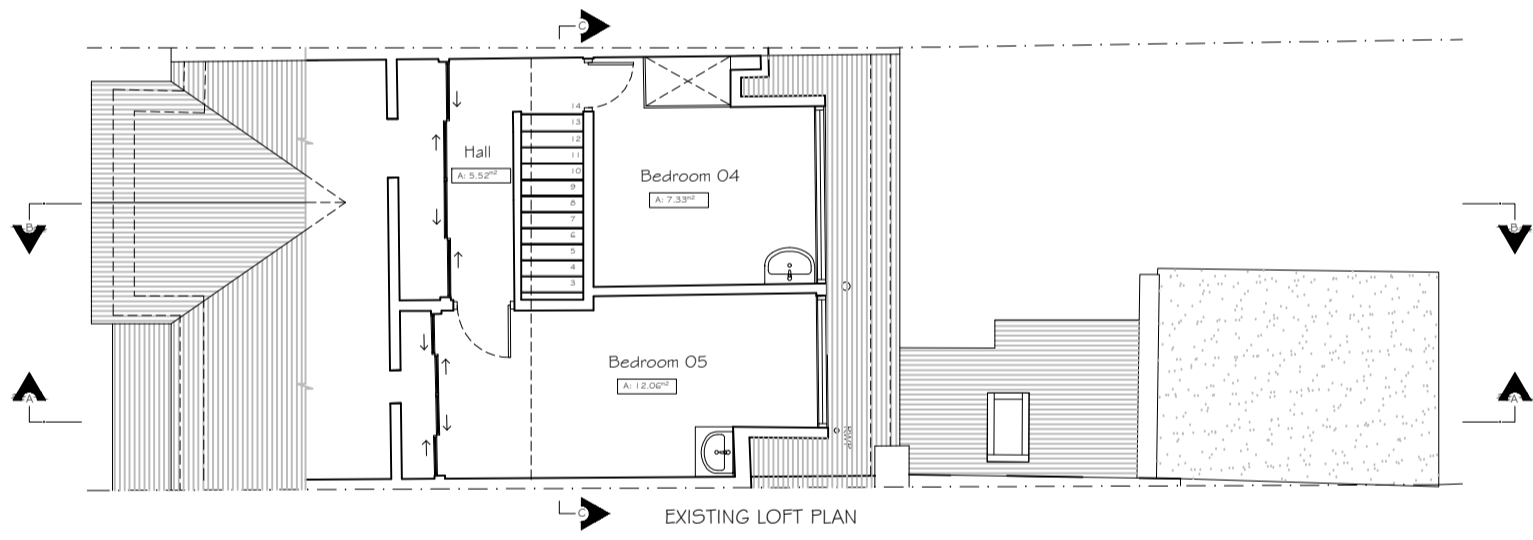


EXISTING LOFT PLAN

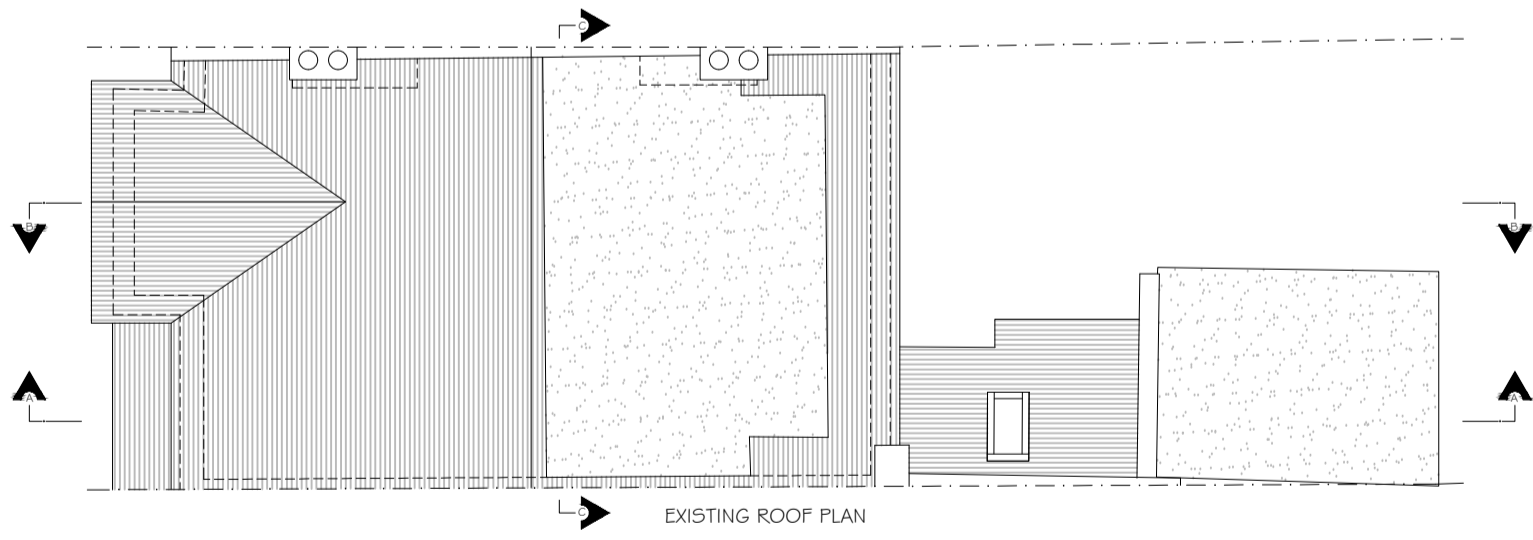

EXISTING ROOF PLAN

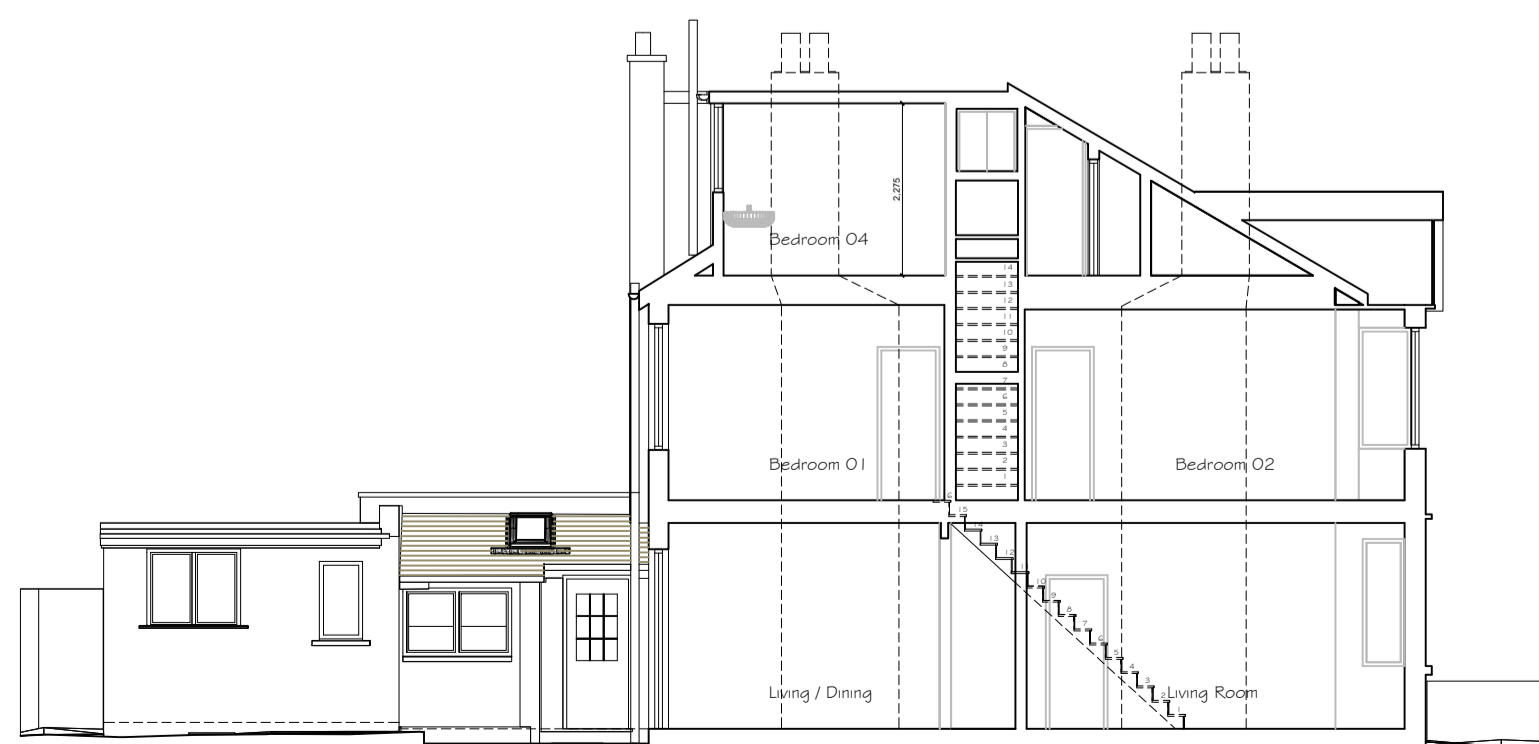


EXISTING SECTION B-B

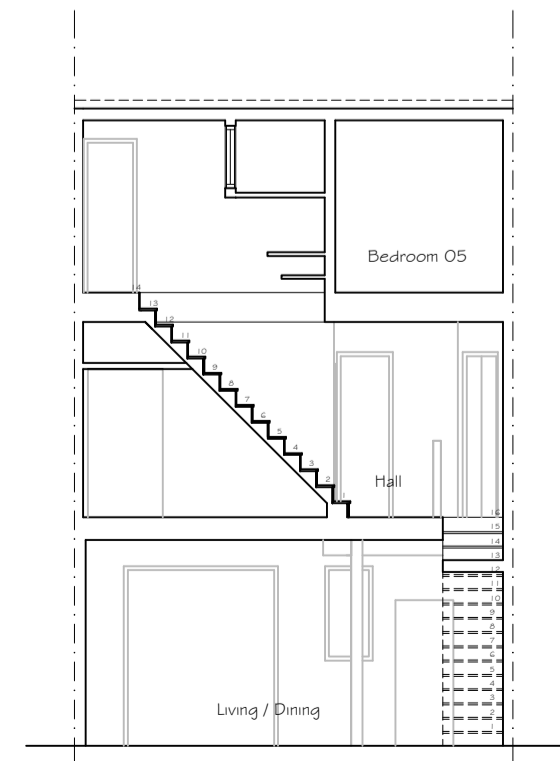


EXISTING SECTION C-C

EXISTING 1:50


0m .5m 1m 2m 3m 4m 5m  
SCALE BAR IN METERS

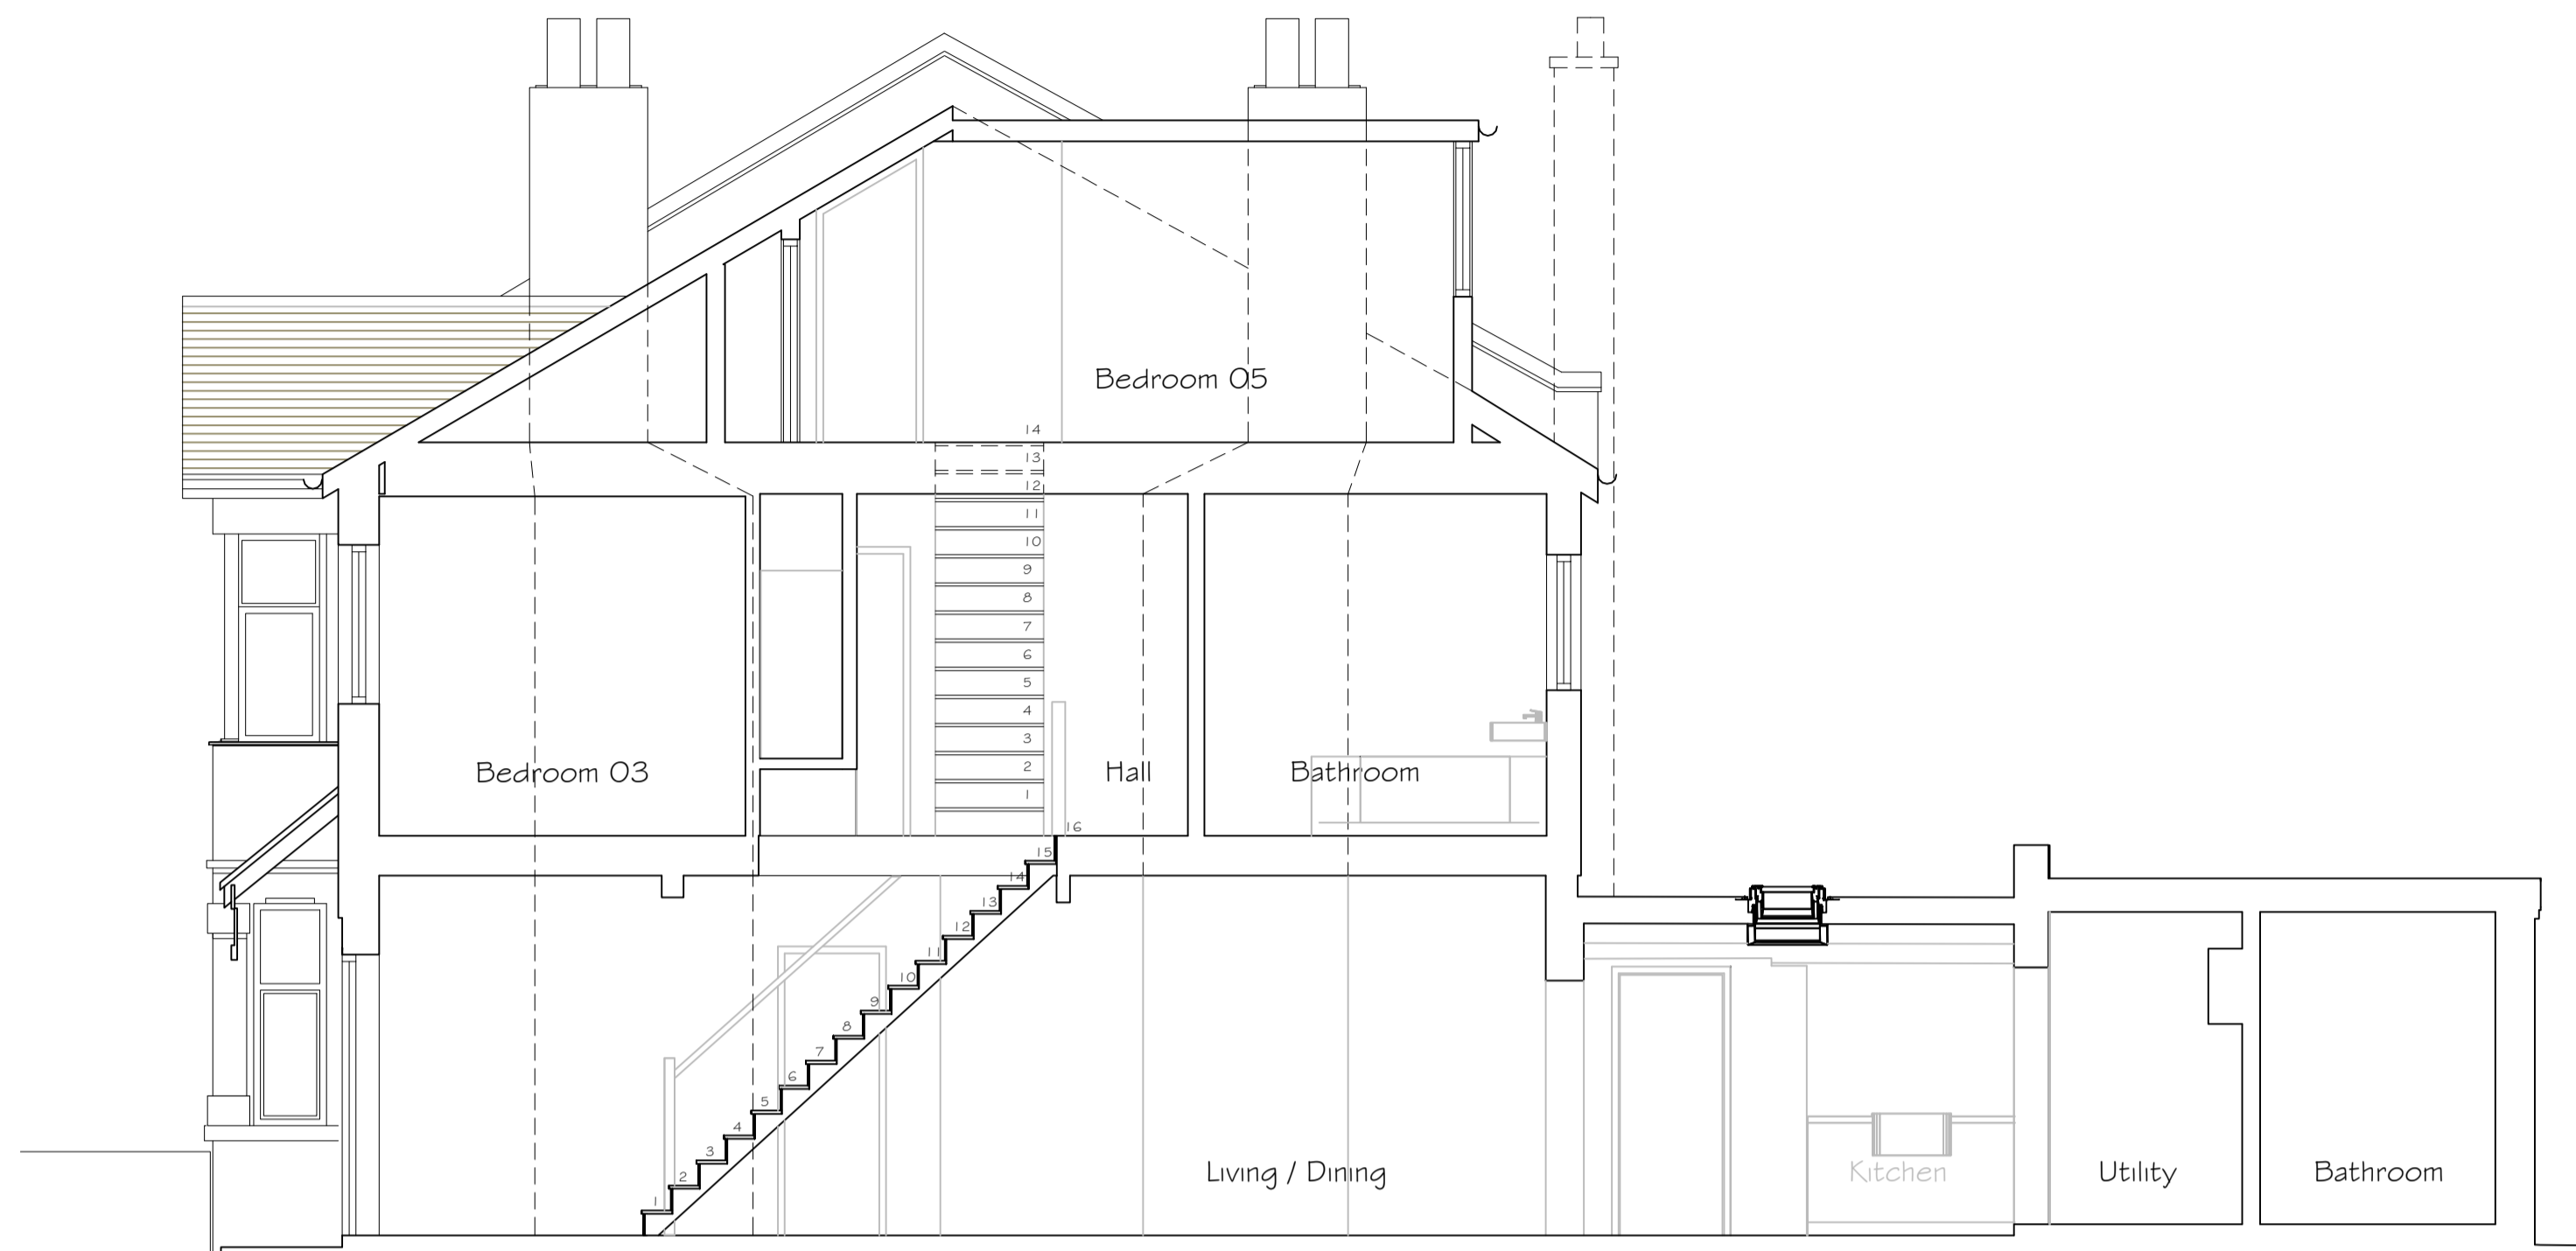

EXISTING SECTION A-A

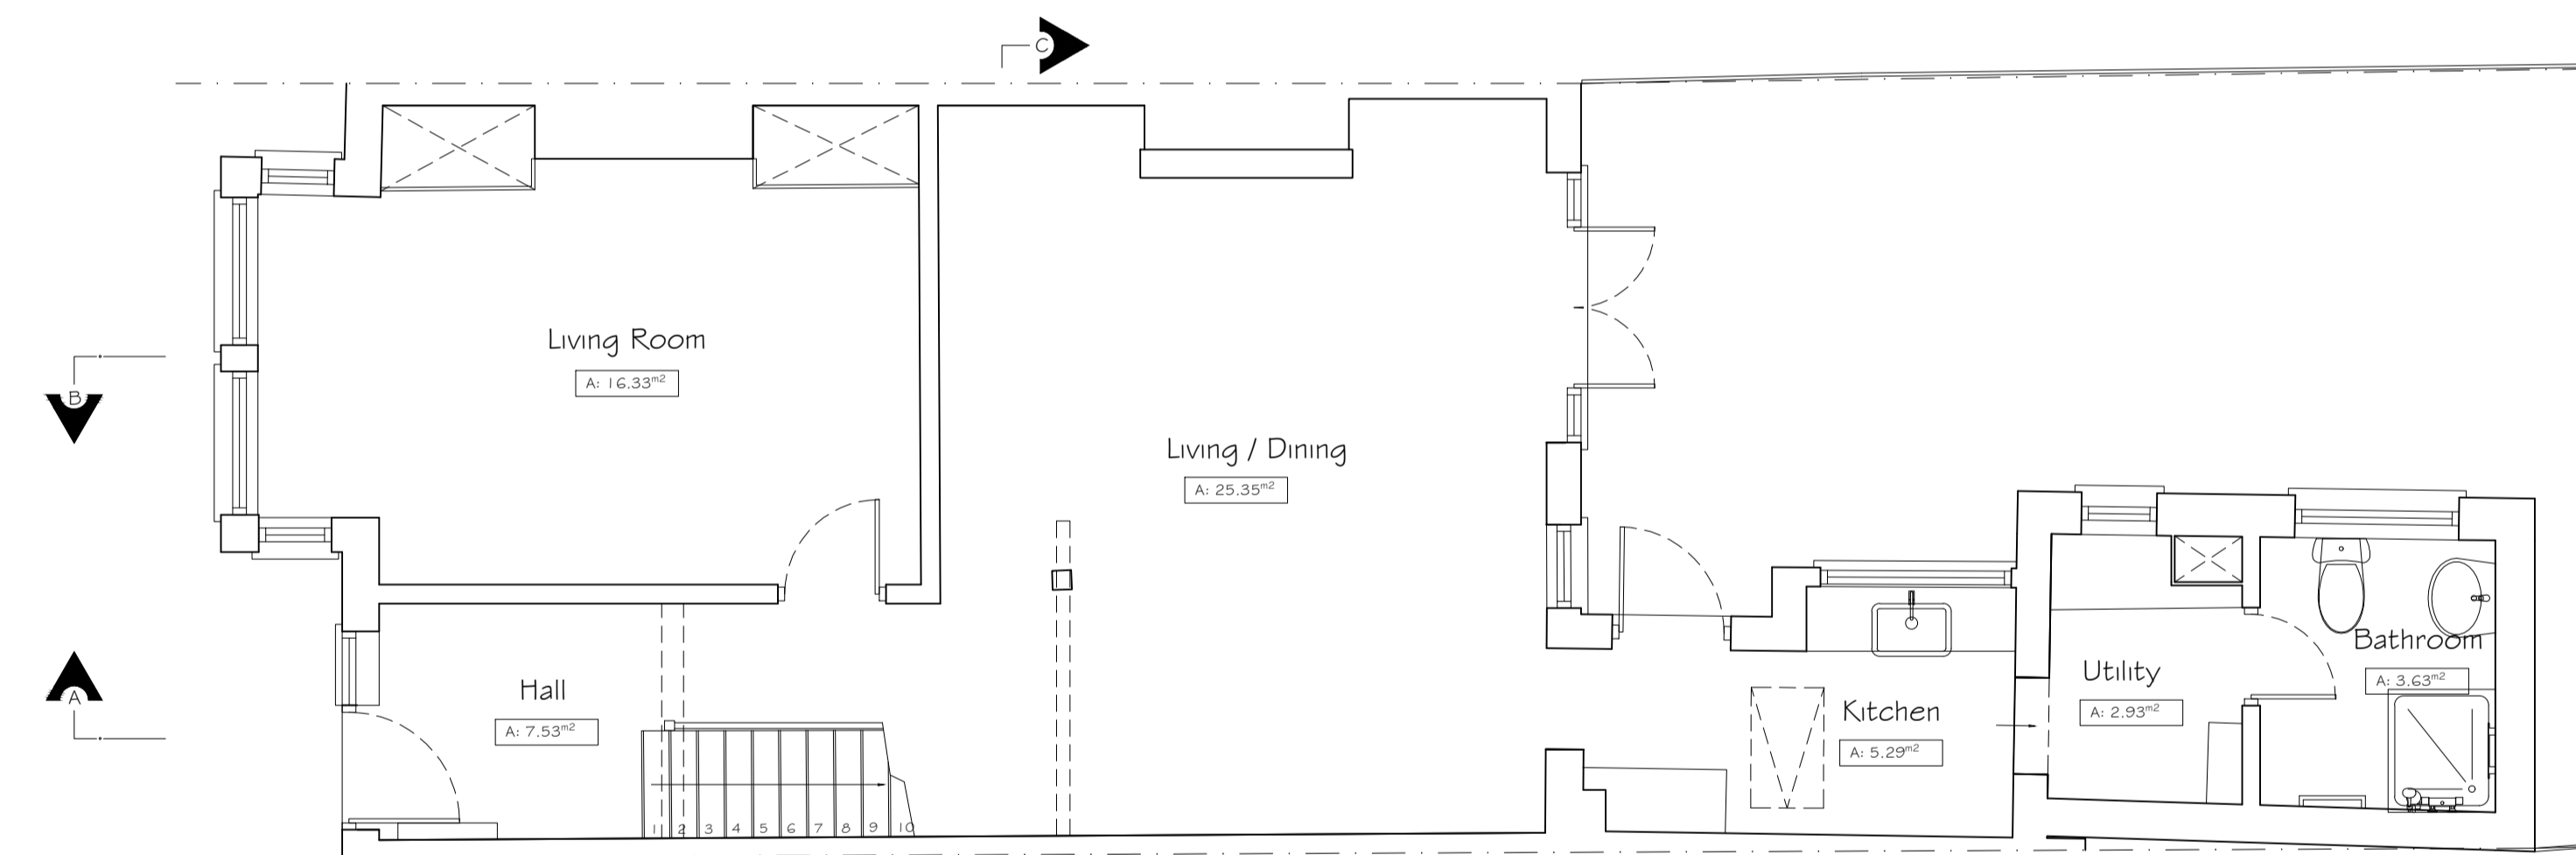

EXISTING GROUND FLOOR PLAN

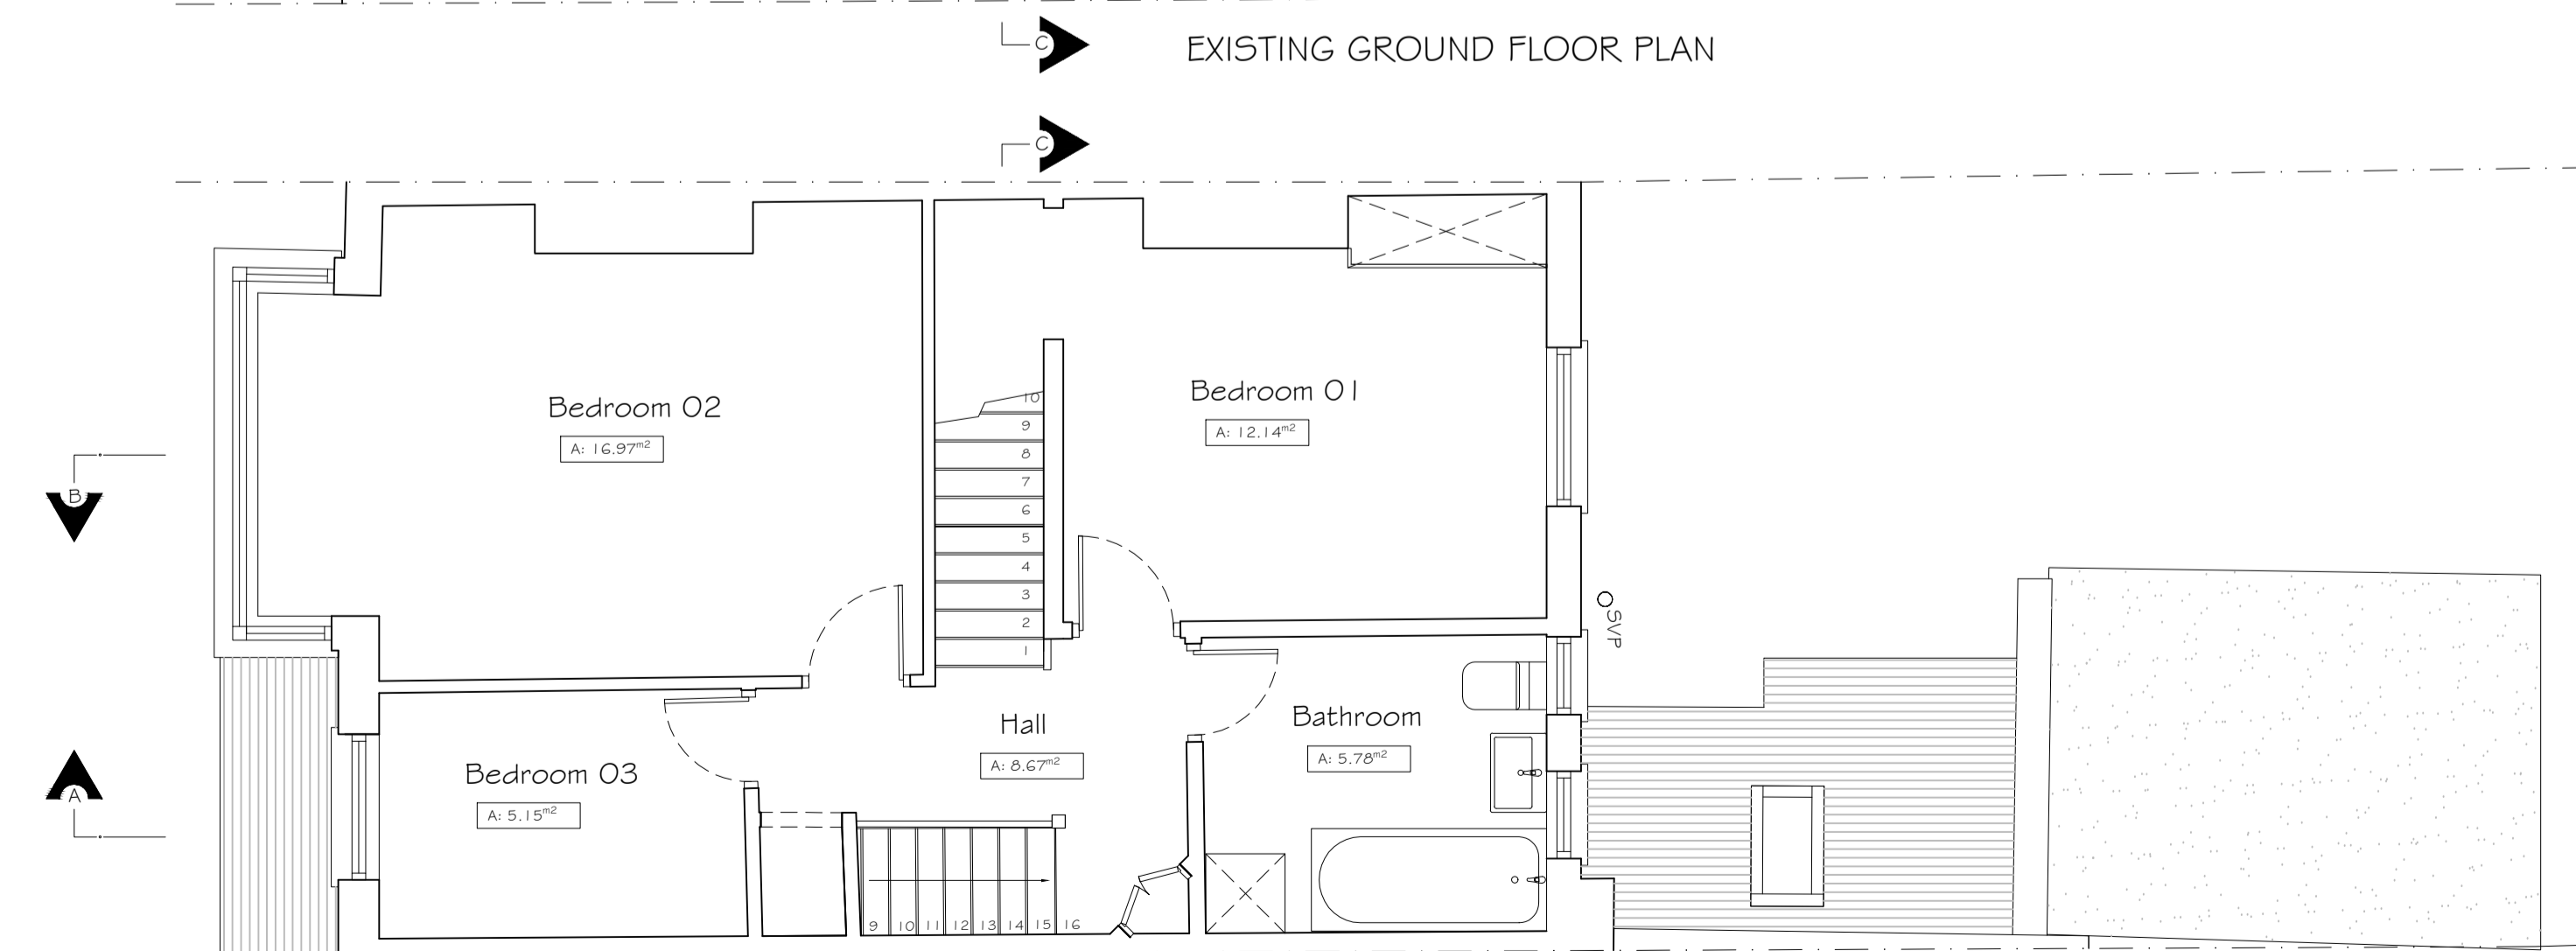

EXISTING FIRST FLOOR PLAN

Copyright © Studio 136 Architects Ltd  
This drawing which is the property of Studio 136 Architects Ltd is the subject of Intellectual Property Rights including copyright and design right and shall not be reproduced, copied, loaned or submitted to any other party without the written consent of Studio 136 Architects Ltd

This drawing is not to be scaled. Only figured dimensions to be taken. Any discrepancies to be reported to the Studio 136 Architects Ltd prior to setting out or ordering of any materials



Project  
GROUND FLOOR EXTENSION AT  
14 CAIRN AVENUE  
LONDON  
W5 5HX

Client  
EMILY FOO & STEVEN LEE  
14 CAIRN AVENUE  
LONDON  
W5 5HX

Drawing Title  
EXISTING PLANS  
SECTION & ELEVATIONS

Scale	Drawn	Checked	Authorised
1:100 / 1:50 @ A1			
	AUGUST 2023		

Drawing Number	Rev
ST_AUGUST 23_14 CAI_001	-