



Existing Layout



Rear Elevation

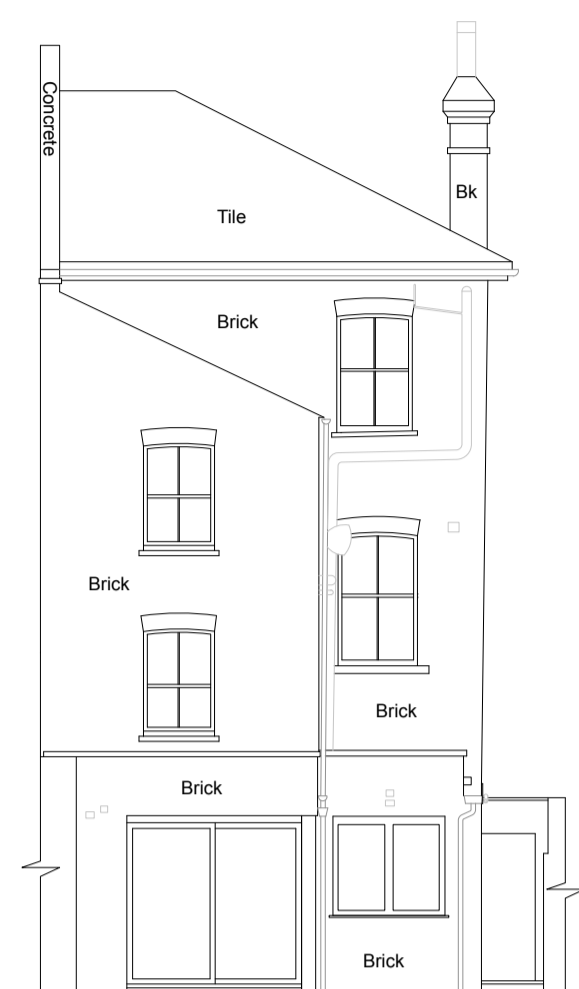


Side Elevation

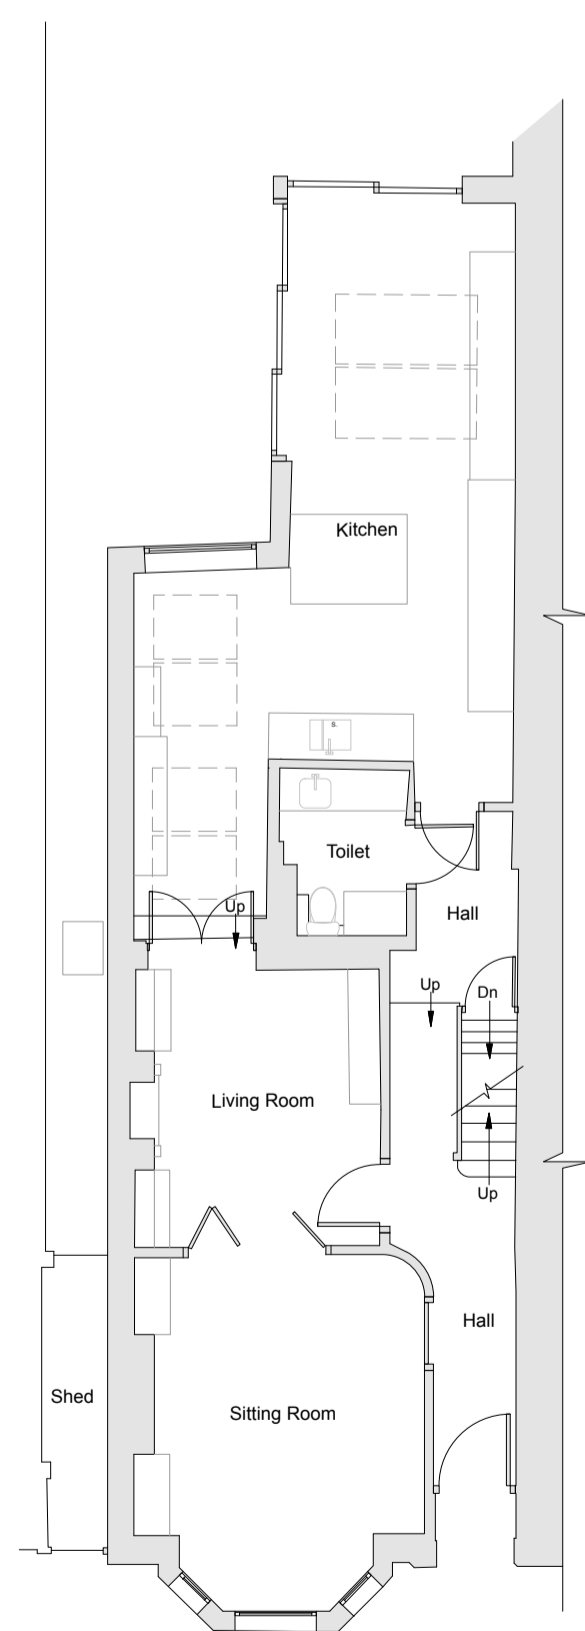


Ground Floor Plan


Proposed Layout

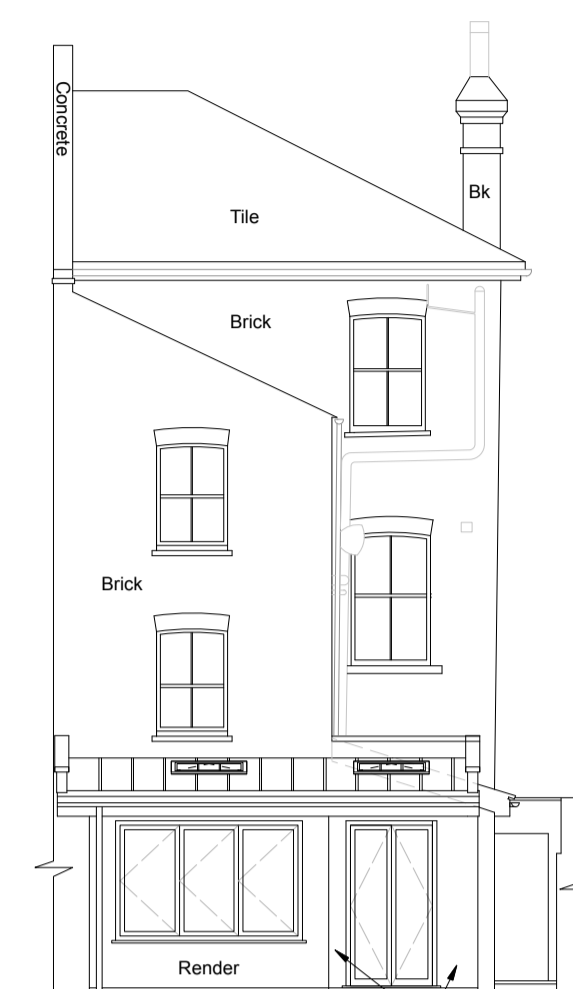


Rear Elevation

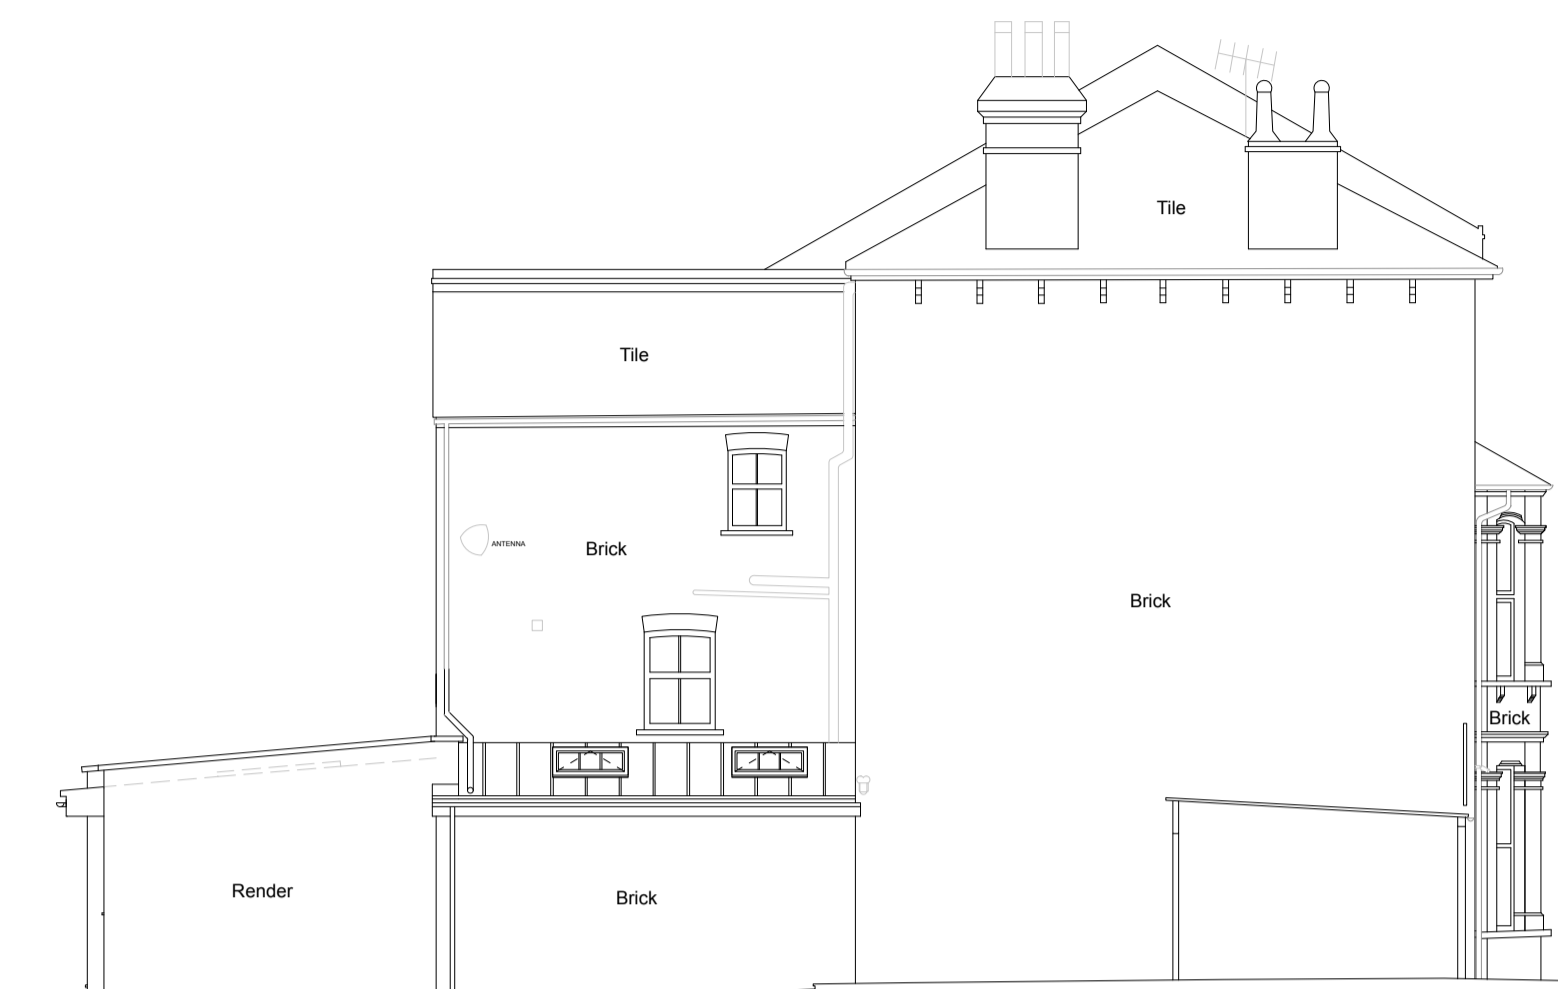

Side Elevation

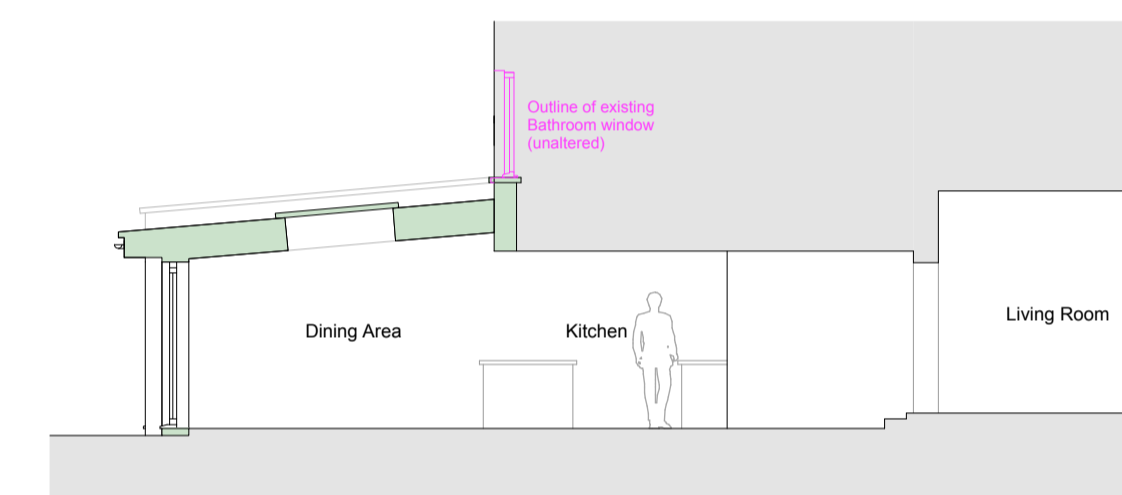

Proposed Section

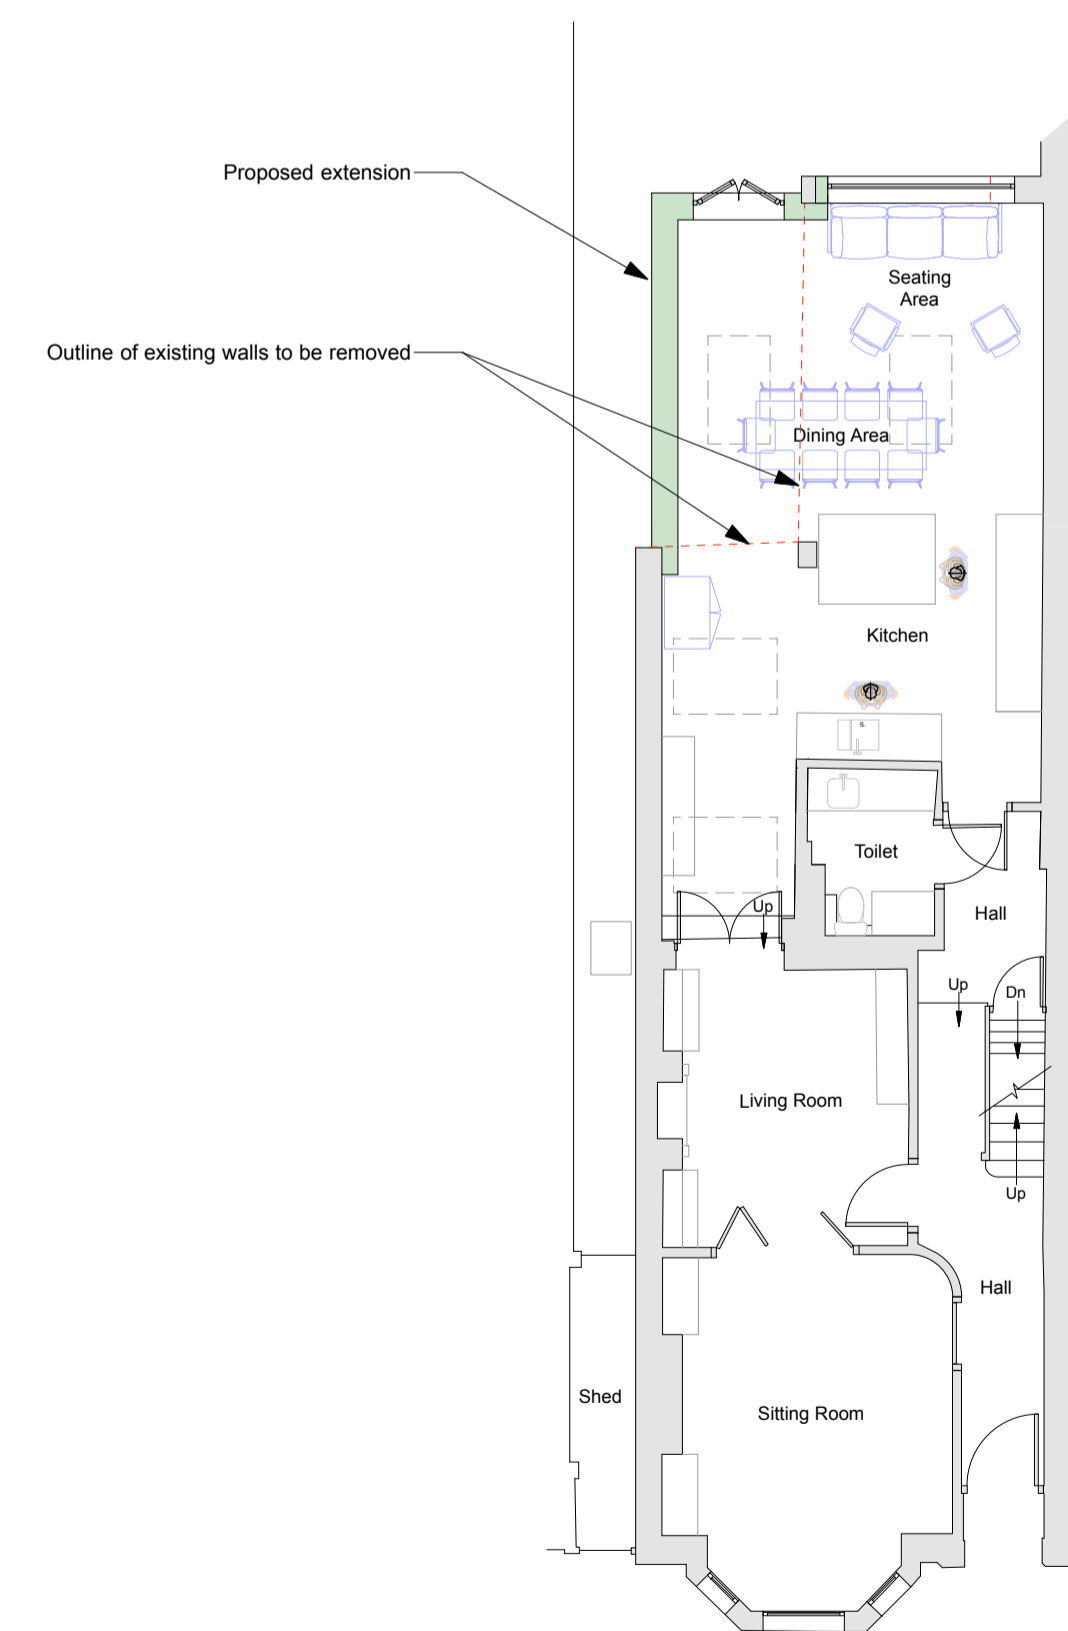

Ground Floor Plan

Materials -

- Walls - Painted render finish
- Roof - Standing seam metal roofing
- Windows & Doors - Powdercoated Aluminium
- Rooflights - Powdercoated Aluminium

Revision D - 1.11.2023 - Openings revised for Planning Application
 Revision C - 19.10.2023 - Rear wall stepped back
 Revision B - 19.10.2023 - Amendments for Planning Officer
 Revision A - 23.6.2023 - Issued for Planning Application

David Gregory Design

www.davidgregorydesign.co.uk

01531 825 215

david@davidgregorydesign.co.uk

Forge Cottage, 3 Ross Road, Newent, GL18 1BD

Mr. & Mrs. Halstead

Proposed Alterations & Extension at
 189 Fentiman Road, London
 SW8 1JY

Drawing reference **279-18-1**

Scale 1 : 100 Existing and Proposed Layouts Revision D