


EXISTING GROUND FLOOR PLAN



EXISTING FIRST FLOOR PLAN

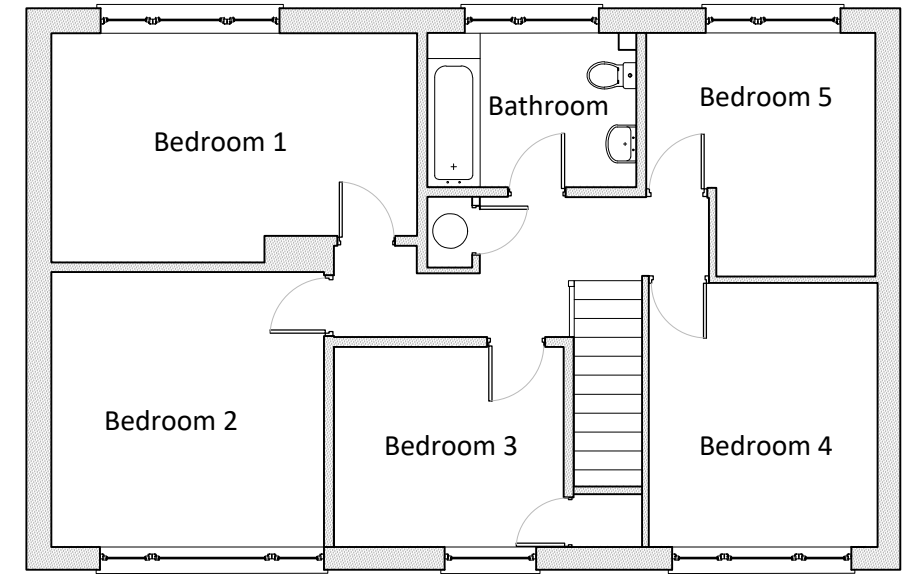

SCALE BAR 1:100

Existing Floor Plans

Scale 1:100



Bede's House
Park Street
Taunton
TA1 4DG
01823 327029
www.croftsurveyors.co.uk

- Not to be scaled for construction purposes
- To be read in conjunction with all other project drawings
- The contractor is responsible for determination of all underground services.
- The contractor is responsible for checking all dimensions on site and is to report any discrepancy to the consultant prior to the commencement.

DESCRIPTION:	CHANGE OF USE TO YOUTH ACCOMMODATION		DRAWN BY:	RF	CHECKED BY:	-	ADDRESS:	93 CHURCH ROAD, WORLE, WESTON SUPER MARE BS22 9EA	
	DRAWING TITLE:	EXISTING FLOOR PLANS		DATE:	16/11/2023			CLIENT:	POLARIS
SCALE:	1:100 on A3 paper only		DRAWING No.	PA201	REV.	A	PROJECT REF:		10690
			STATUS	PLANNING					