

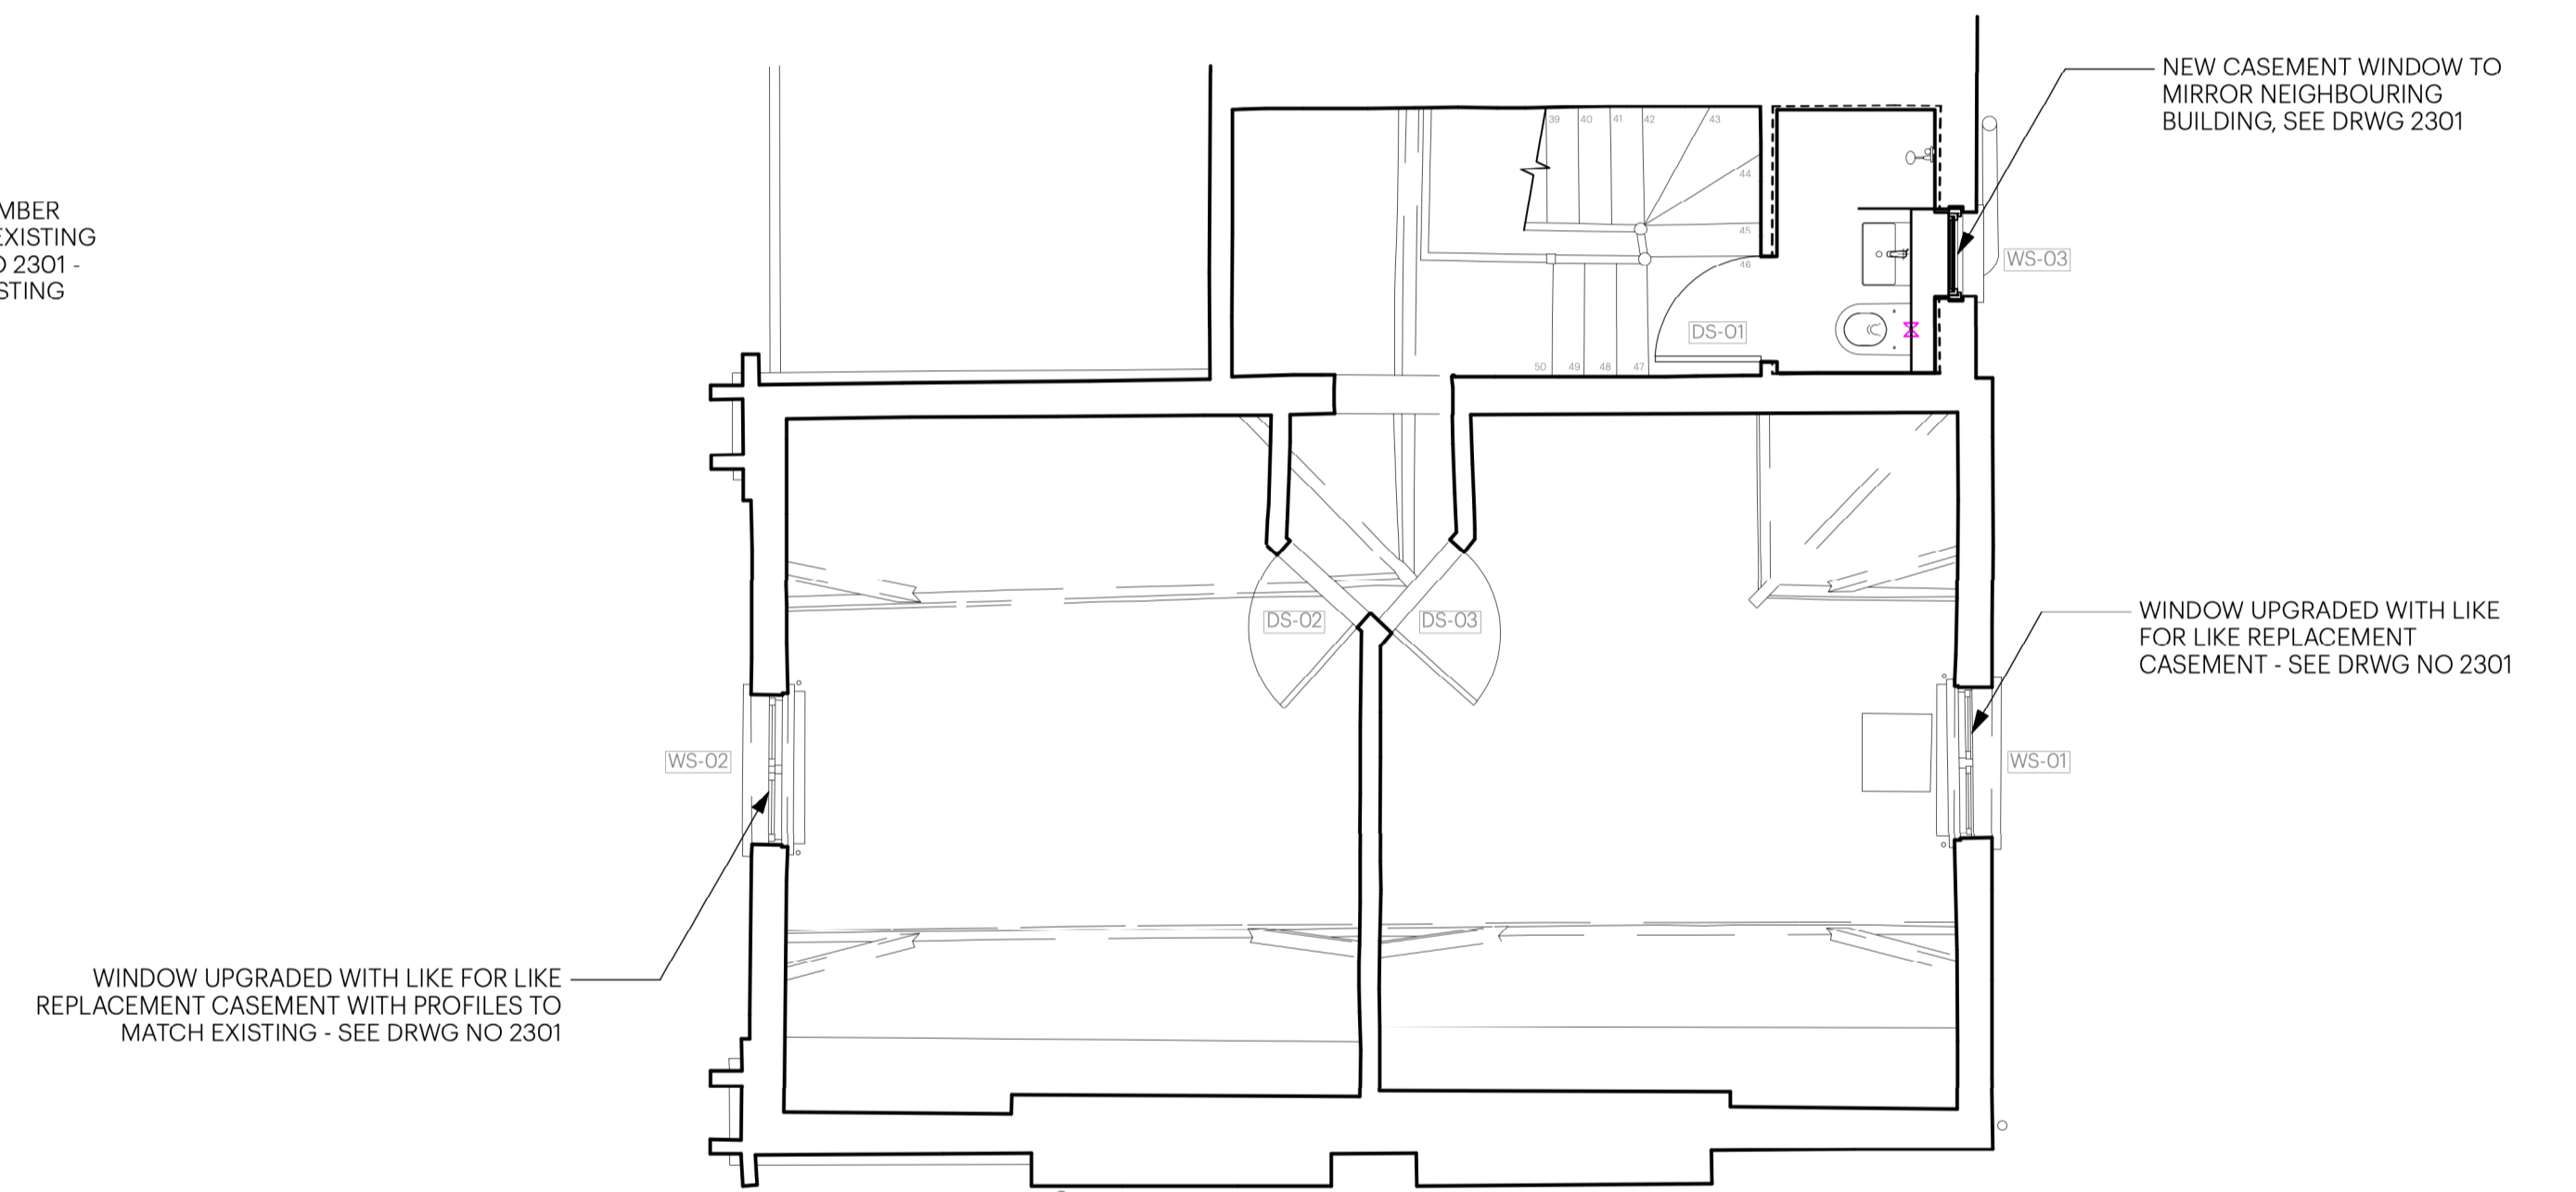


1 PROPOSED FIRST FLOOR PLAN  
Scale: 1:50

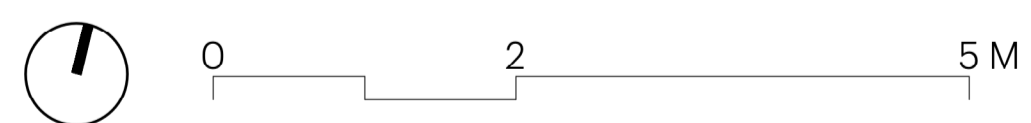

2 EXISTING SECOND FLOOR PLAN  
Scale: 1:50

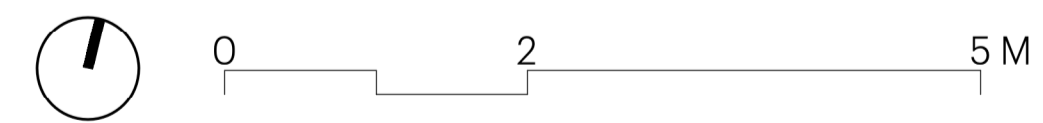

NOTES:

- Do not scale this drawing.
- All dimensions are in millimetres unless noted otherwise.
- All dimensions should be checked on site before proceeding with the work.
- KnoxBhavan Architects LLP shall be notified in writing of any discrepancies.
- All proprietary products to be installed in accordance with the manufacturer's instructions.
- Detail drawings show layouts and design intent and should be read in accordance with Architectural General Arrangement drawings, Architectural Outline/NBS Specification, and any Schedules.
- Drawings may indicate elements to be designed and specified by Structural Engineer, Service Engineer, and other Consultants for coordination purposes.
- Sealant and weathertightness joints may be omitted for clarity.
- Key references are typically to Architectural Outline/NBS specification.
- Full fabrication drawings to be provided by sub-contractor for approval of all elements, details, and interfaces.
- All Setting out to Architect's details.

REVISIONS:

DATE: REV#: A/E: NOTES:

SHEET 21 OF 70

DRAWN BY: BH	DATE: NOVEMBER 2023	SHEET TITLE: PR_FF_SF_PLAN	
APPROVED BY: SK	PROJECT ADDRESS: 41 LYNHURST WAY, LONDON, SE15 6AQ	JOB CODE: 41LHW	DRAWING STATUS: PLANNING
SCALE @ A1	SCALE @ A3	0207 635 9911 mail@knoxbhavan.com www.knoxbhavan.com	DRAWING NUMBER: 2103 REV:

**KnoxBhavan**