




PROPOSED ROOF PLAN

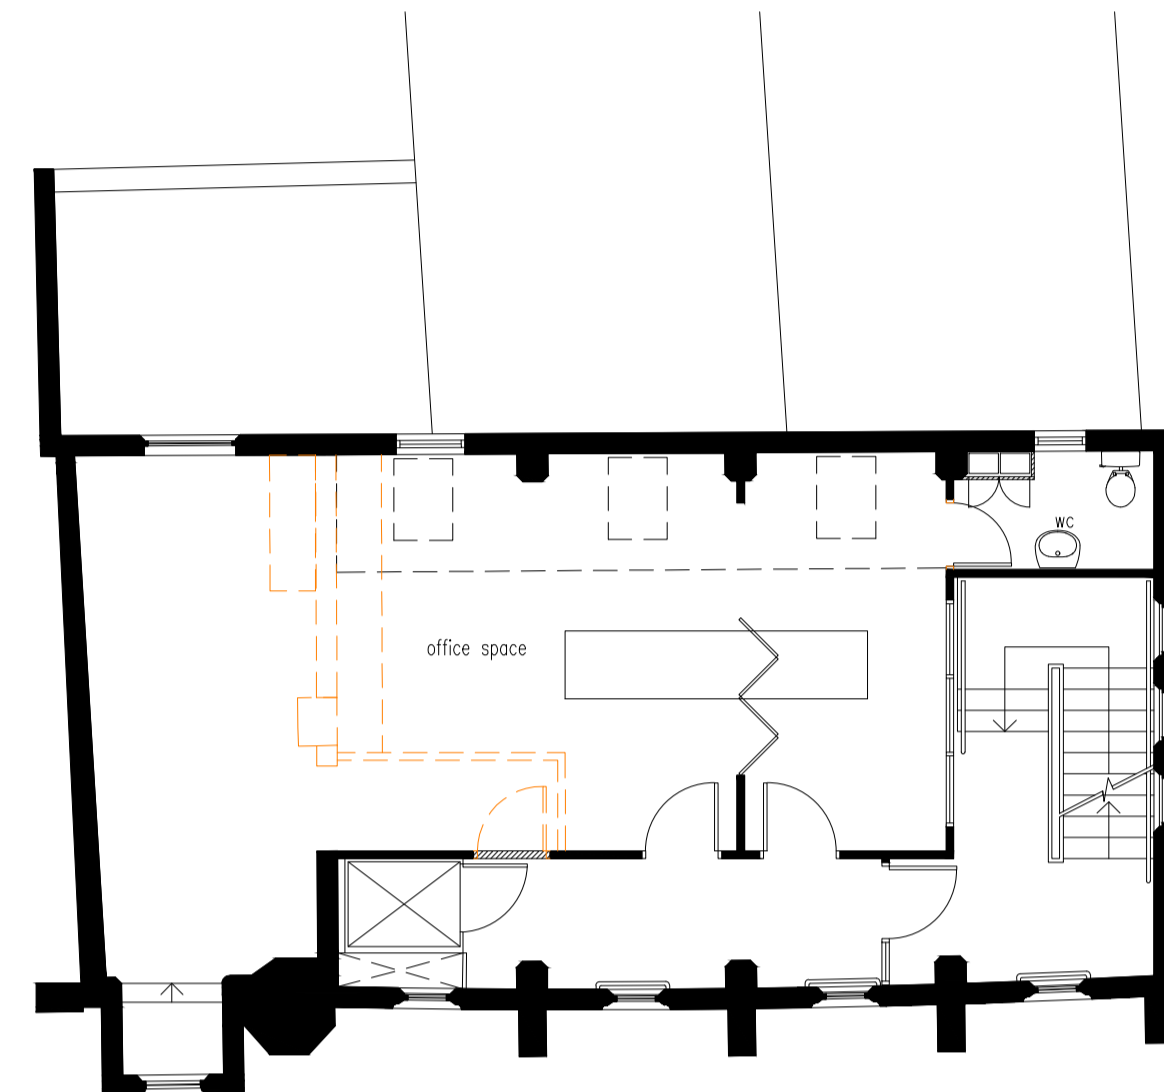


FIRST FLOOR PLAN

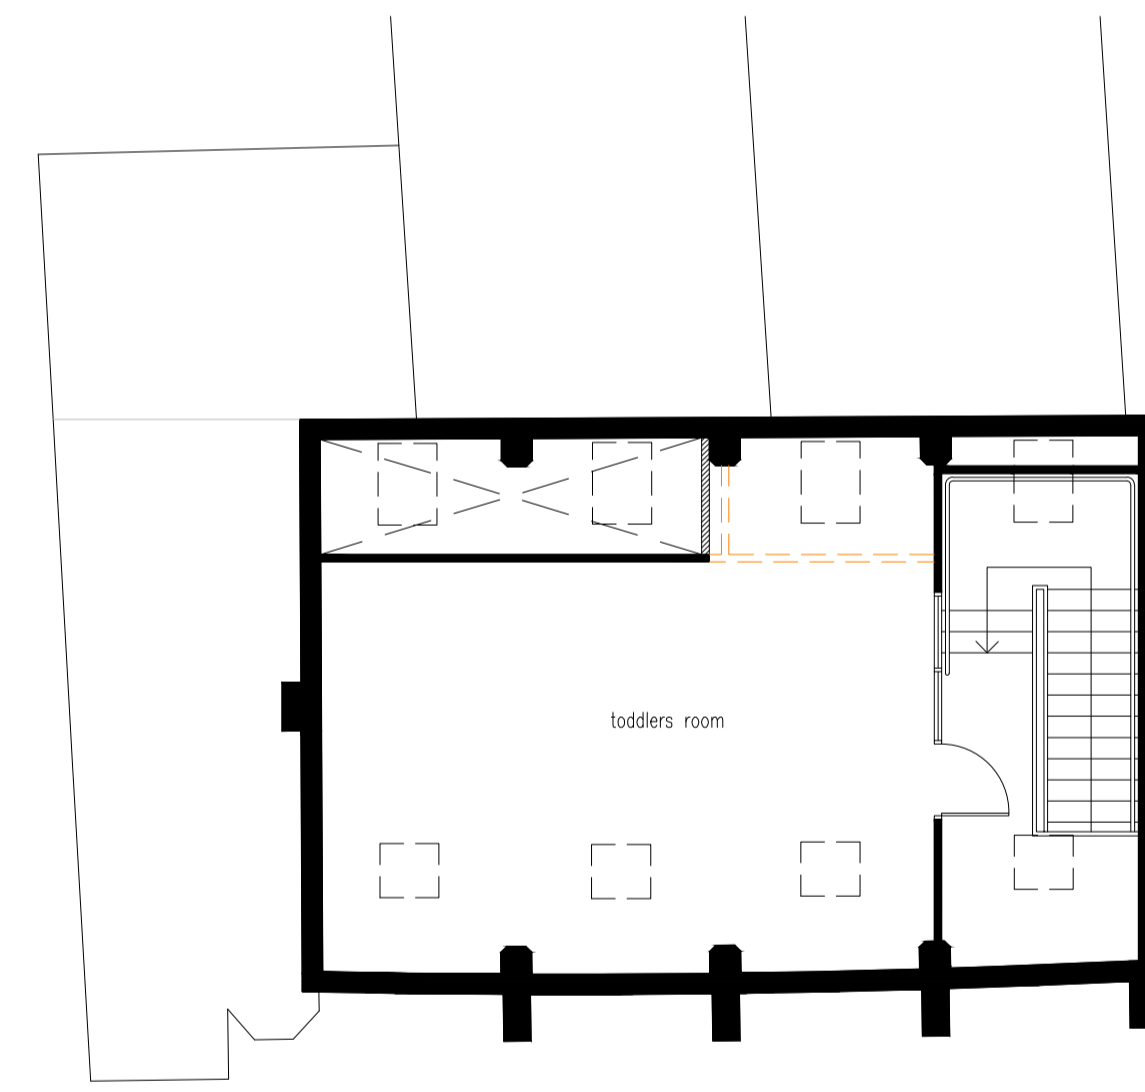

SECOND FLOOR PLAN

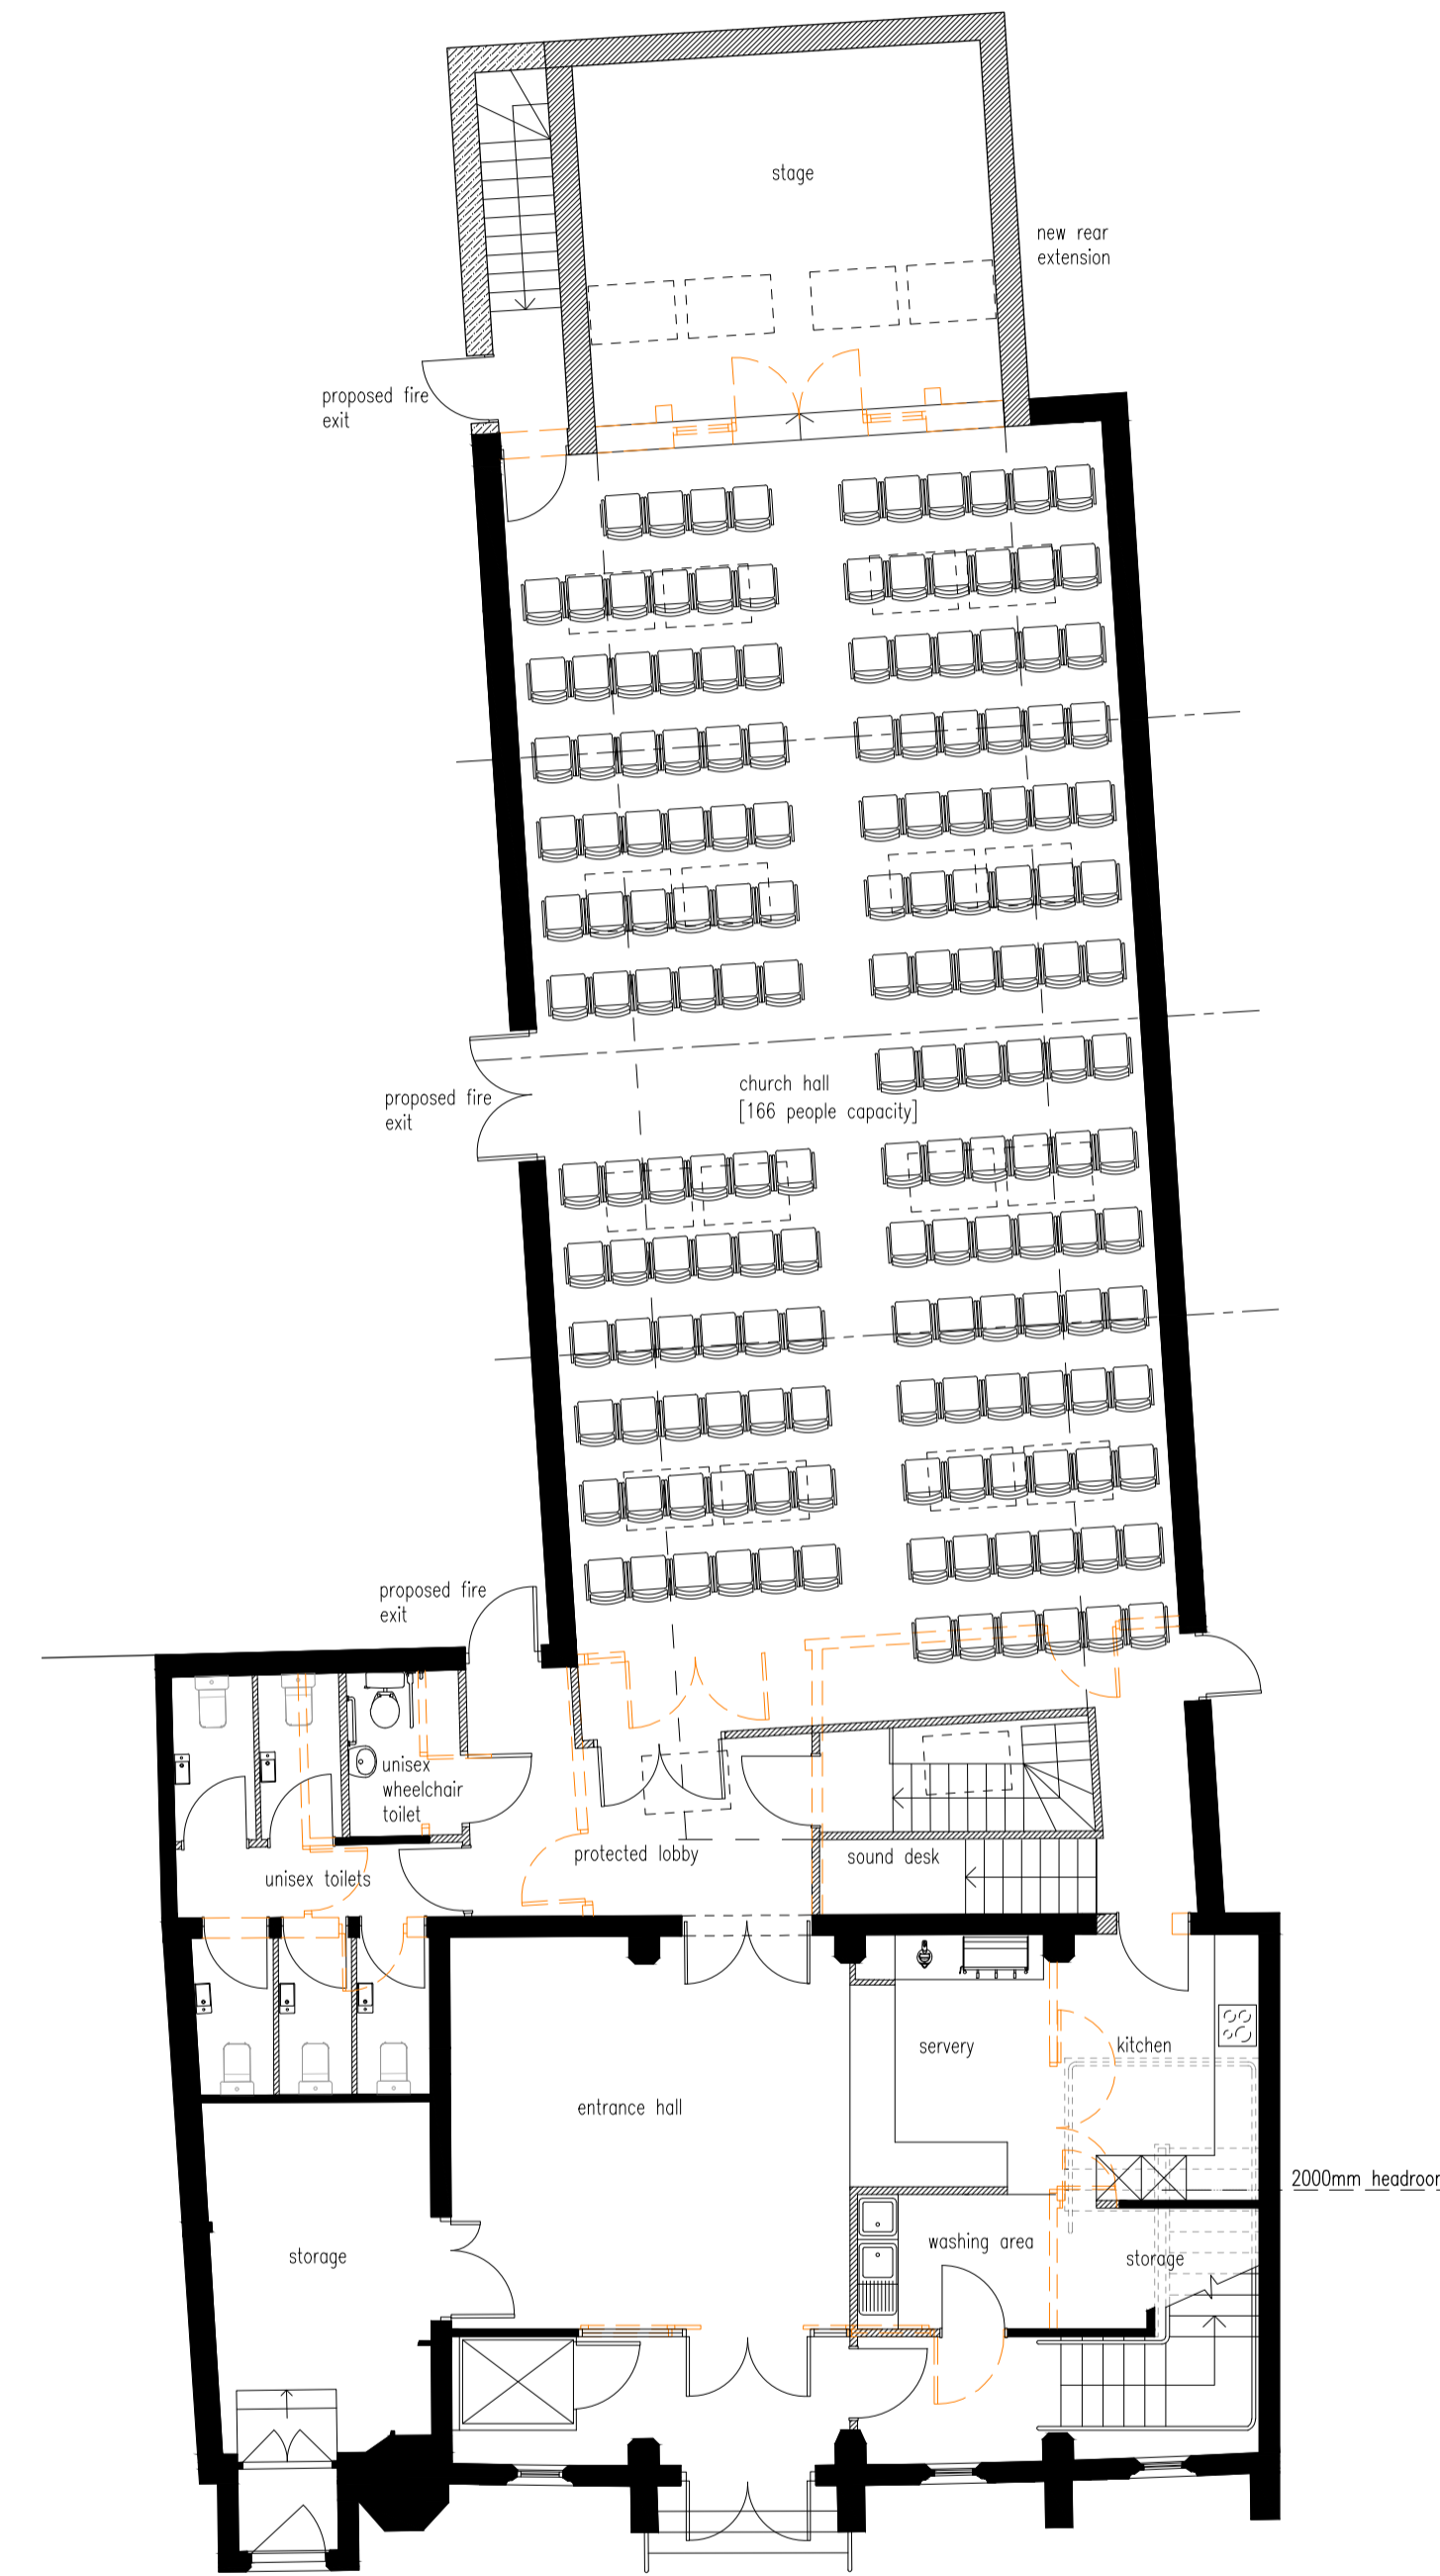

GROUND FLOOR PLAN

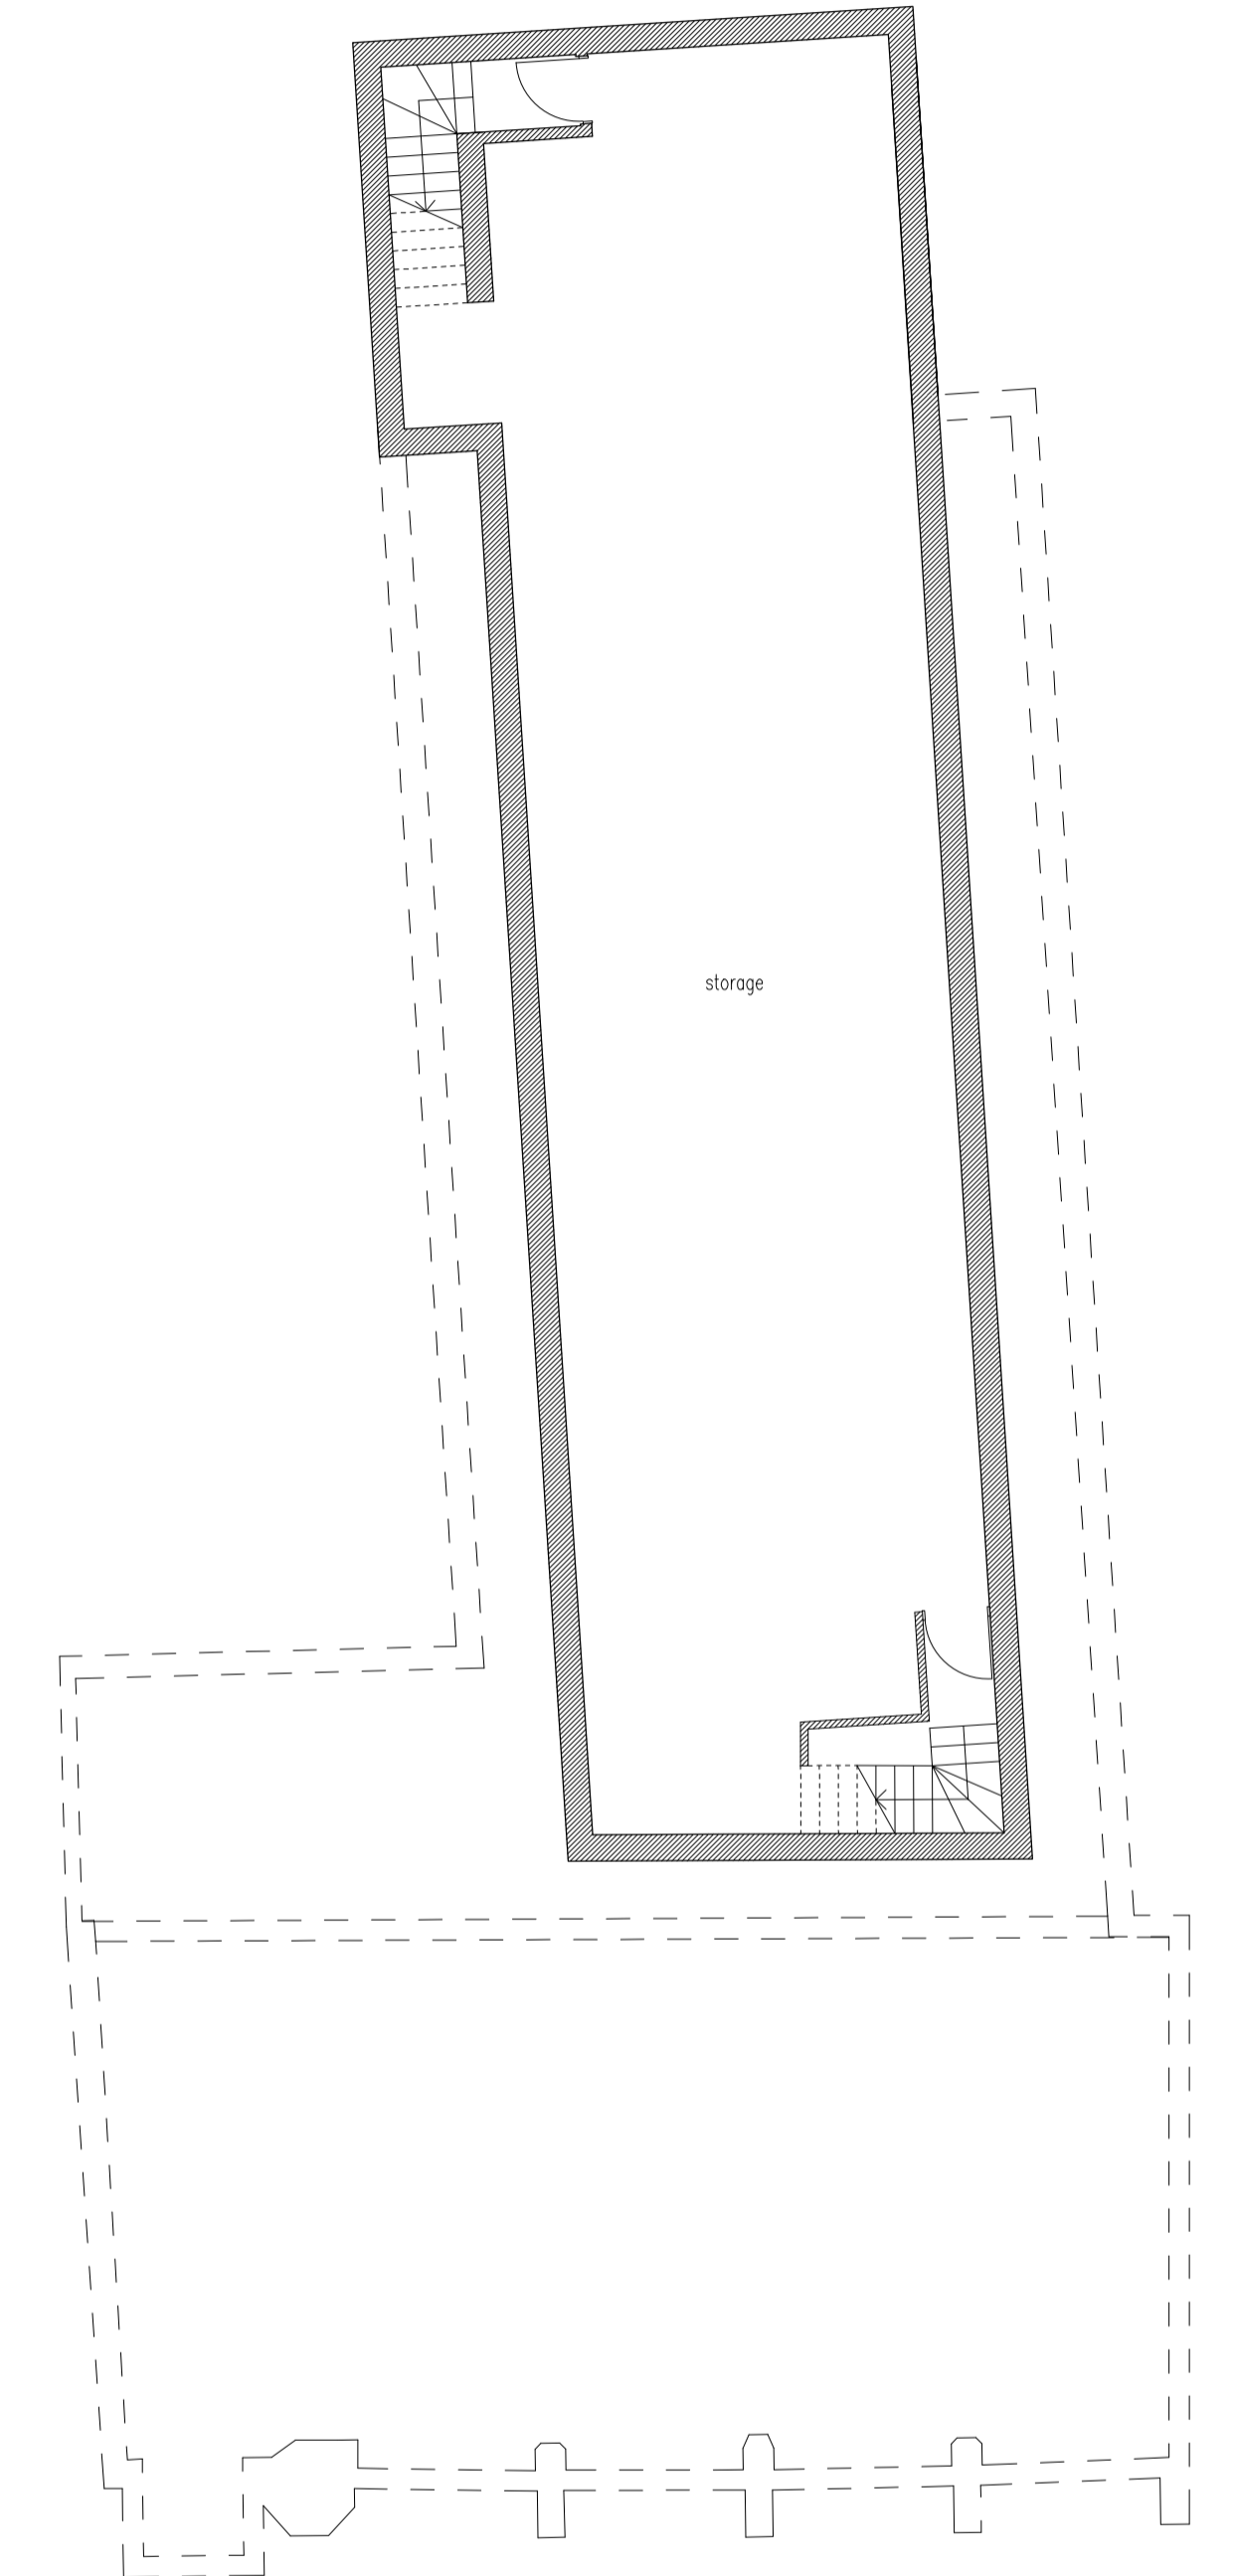

BASEMENT FLOOR PLAN


- KEY
- existing structure
 - ▨ proposed structure [brick-externally]
 - ▩ proposed structure [timber cladding-externally]
 - - - to be demolished

1:100 0 1 2 3 4 5m

do not scale from this drawing
use dimensions only, all discrepancies to be reported to the architect

copyright reserved
this drawing may only be used for the client and location specified, it may not be copied or disclosed to any third party without prior written permission from rickett architects ltd.

www.rickettarchitects.com +44 (0)1926 291010

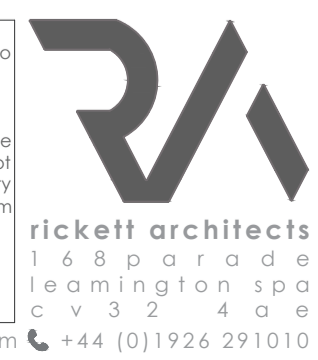

c	10.23	amendments as per fire engineer comments
b	07.2023	lift retained as per client requirements
a	06.2023	layout amended as per client requirements

dwg no.	lee	3347	s3	300	c
client	Neil Lee				
project	Christ Church, 2 Priory terrace Leamington Spa CV31 1BA				
title	Proposed floor plans				
date	04.05.23	scale	1:100		
drawn	EW	checked	AM8		
		size	A1		

