





PROPOSED FRONT ELEVATION

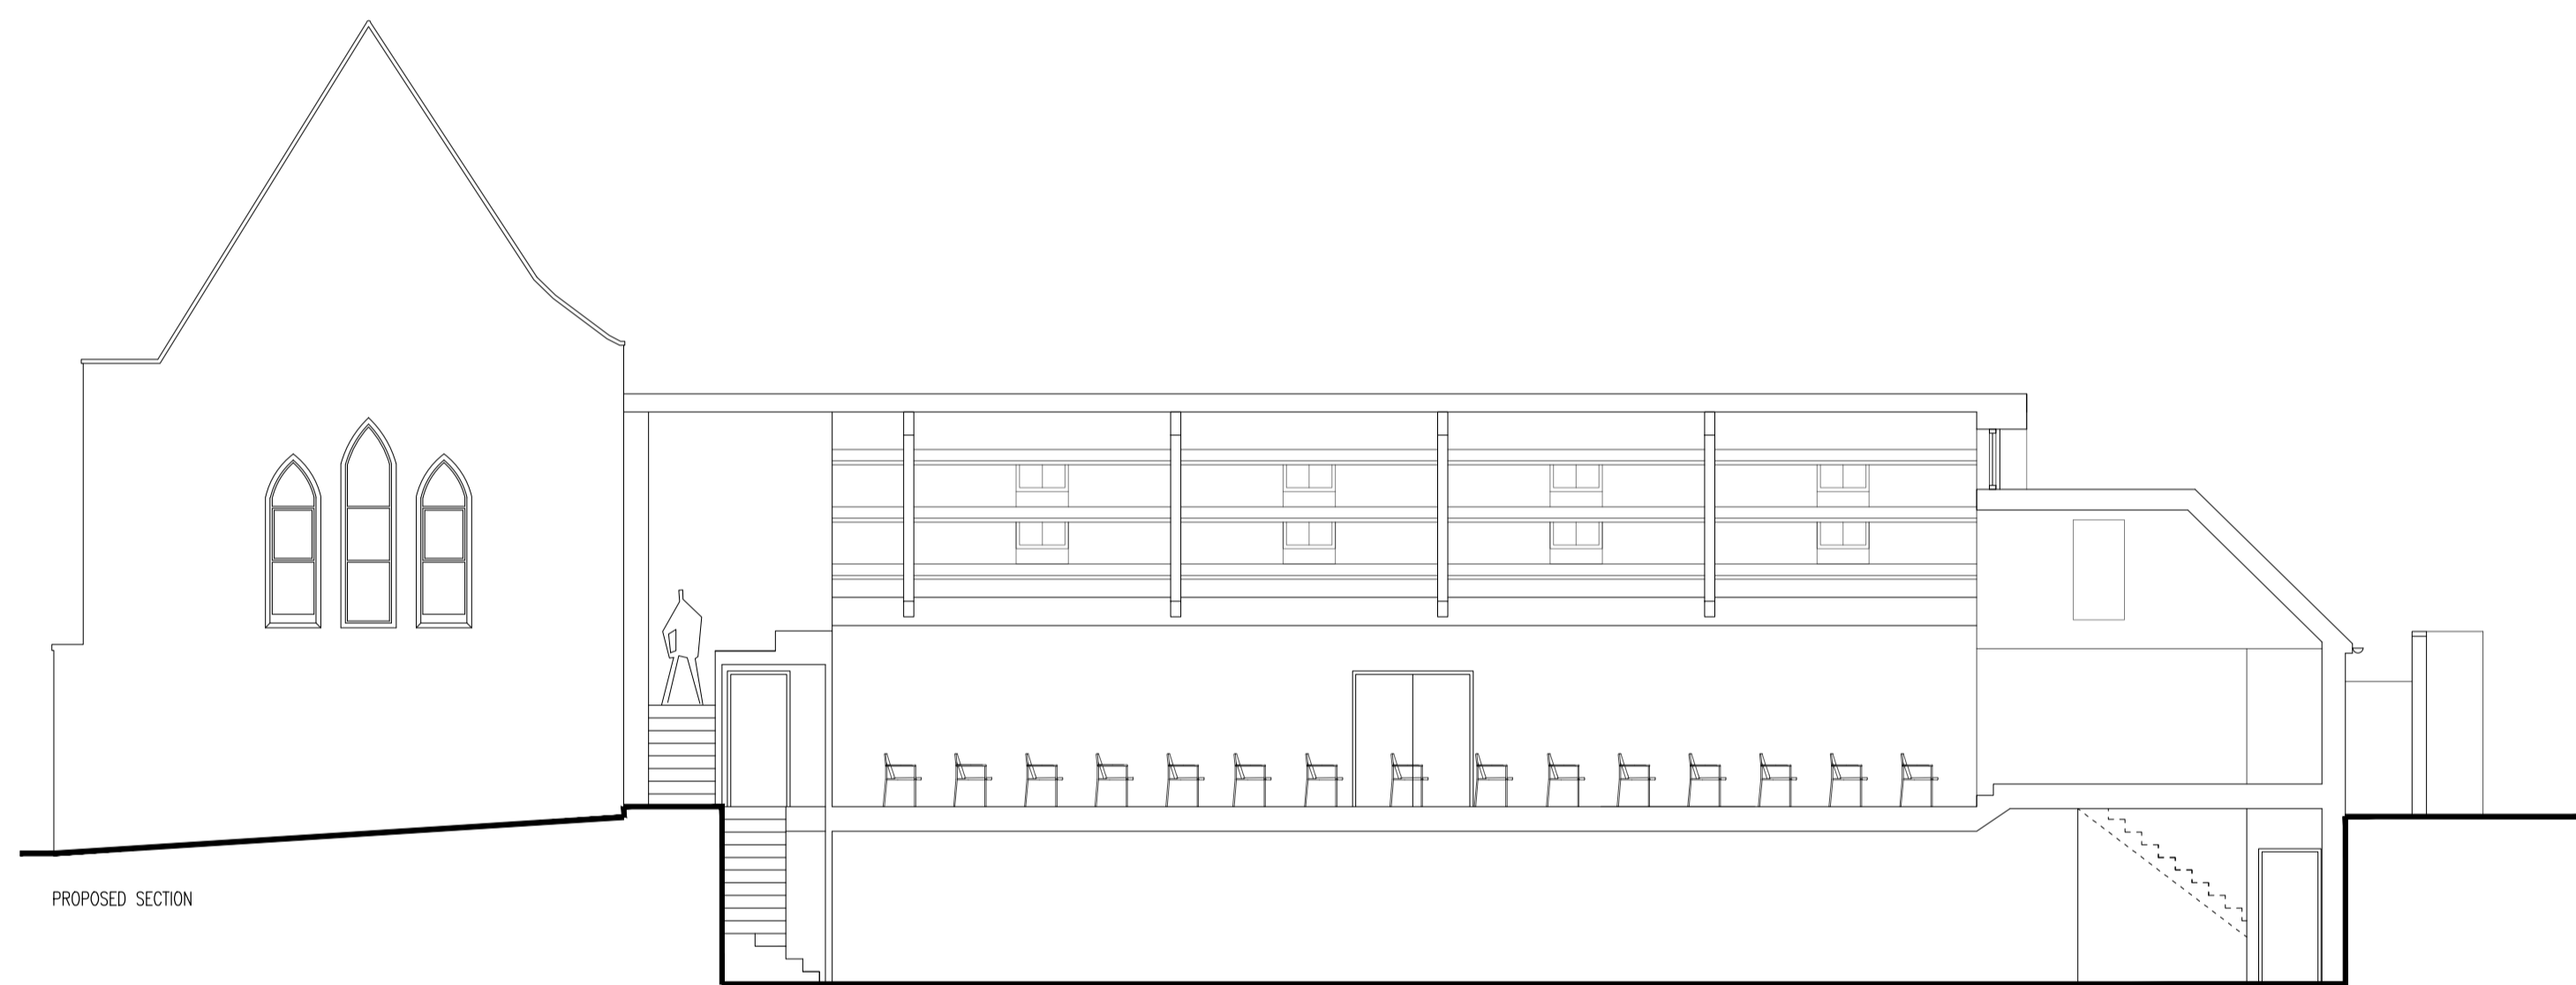

PROPOSED SECTION



PROPOSED SIDE ELEVATION [EAST]

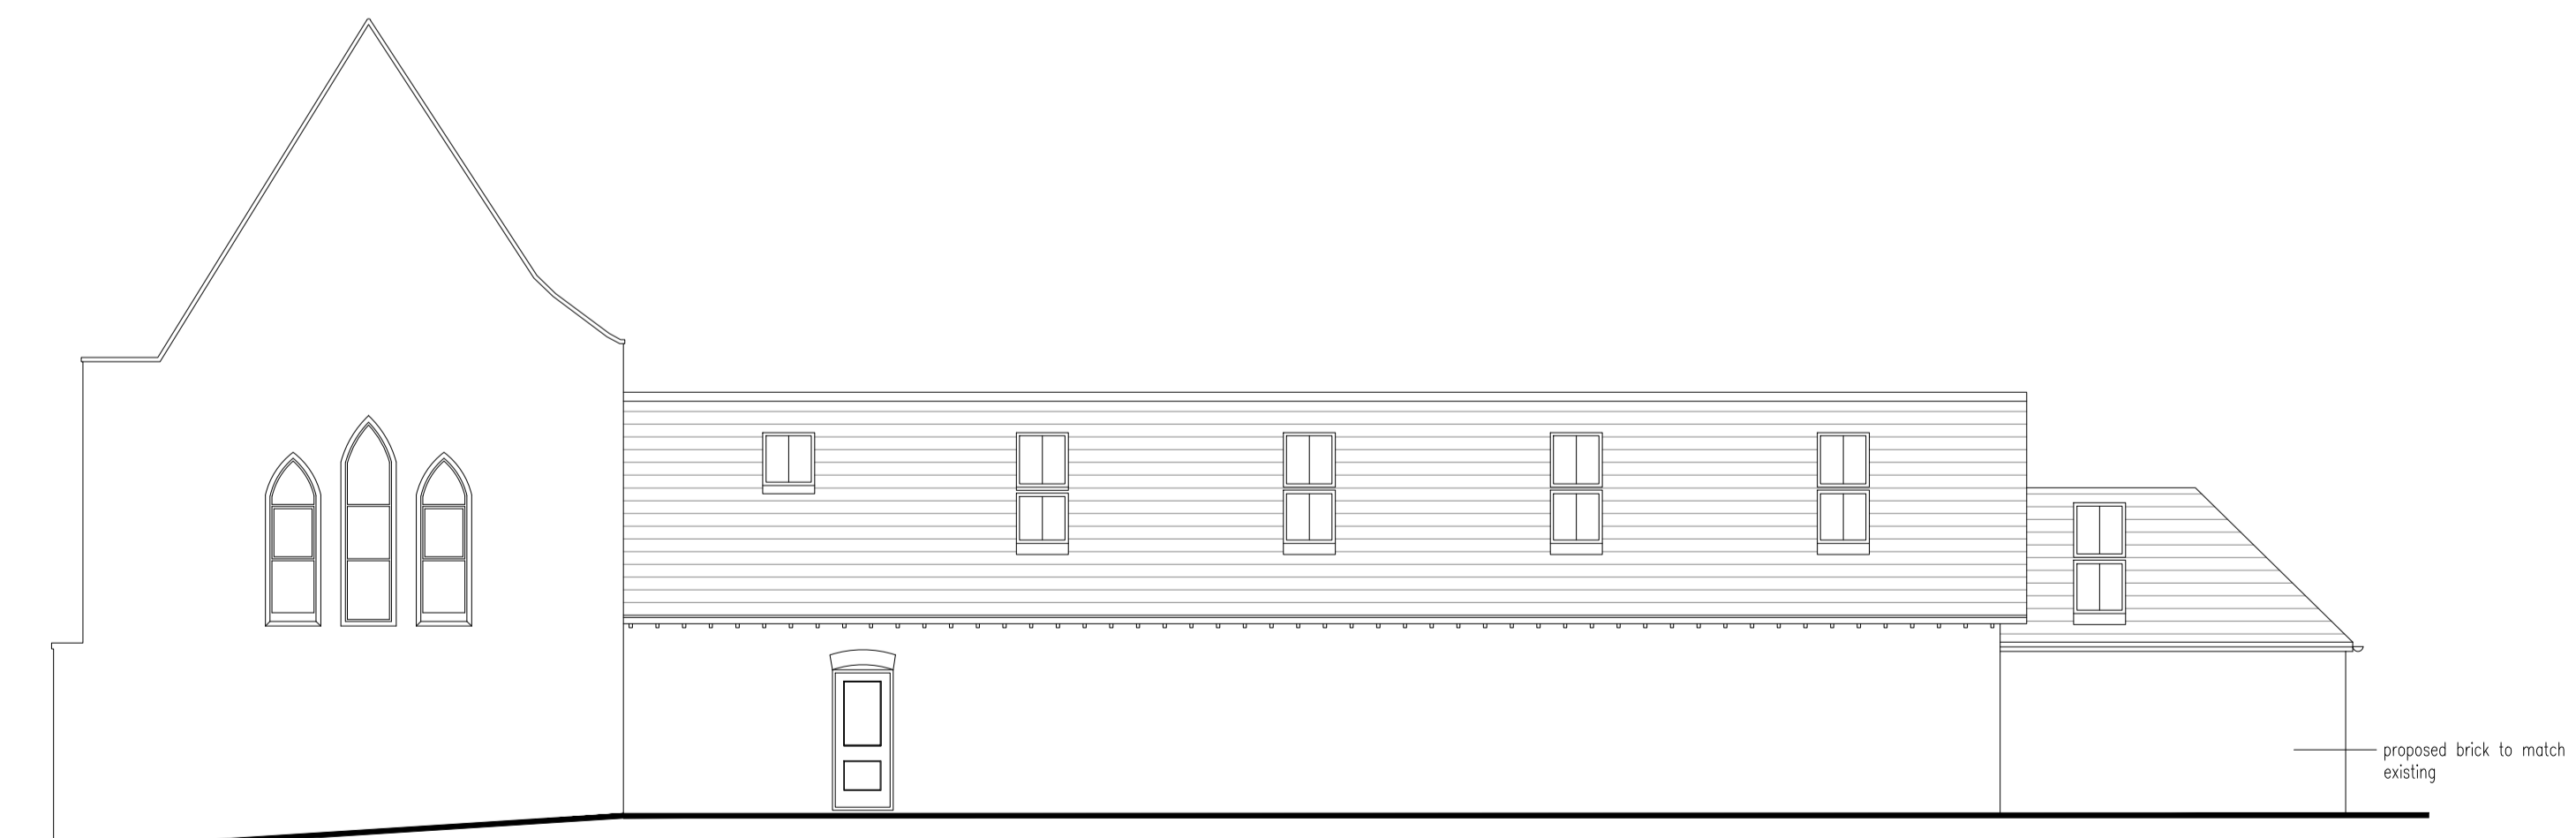

PROPOSED SIDE ELEVATION [WEST]



PROPOSED REAR ELEVATION



do not scale from this drawing
use dimensions only, all discrepancies to be reported to the architect
copyright reserved.
This drawing may only be used for the client and location specified, it may not be copied or disclosed to any third party without prior written permission from rickett architects ltd.



rickett architects
168 parade
leamington spa
cv32 4ae

draw no	10.23	amendments as per fire engineer comments
date	06.2023	layout amended as per client requirements
client	Neil Lee	
project	Christ Church, 2 Priory Terrace Leamington Spa CV31 1BA	
title	Proposed elevations and section	
date	04.05.23	scale 1:200
drawn	EW	checked AMB
studio@rickett.co.uk		stage A1



www.rickettarchitects.com +44 (0)1926 291010