
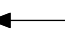



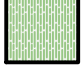
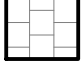


NOTES: THIS DRAWING IS THE COPYRIGHT OF MODH DESIGN LTD. IT MAY NOT BE COPIED, ALTERED OR REPRODUCED WITHOUT WRITTEN AUTHORITY. THE USE OF THIS DRAWING BY THIRD PARTIES IS ENTIRELY AT THEIR OWN RISK.




THIS DRAWING MUST NOT BE SCALED. ALL LEVELS AND DIMENSIONS MUST BE CHECKED ON SITE. FIGURED DIMENSIONS MUST BE CHECKED ON SITE. FIGURED DIMENSIONS SHOULD BE TAKEN IN PREFERENCE TO SCALED DIMENSIONS.

FOR PLANNING APPLICATION  
SUBMISSION PURPOSES ONLY



-  LINE DENOTES SITE APPLICATION BOUNDARY
-  LINE DENOTES DIRECTION OF ROOF FALL
-  HATCH DENOTES EXISTING WALLS
-  HATCH DENOTES PROPOSED WALLS
-  HATCH DENOTES PROPOSED SOFT LANDSCAPING
-  HATCH DENOTES EXISTING SOFT LANDSCAPING
-  HATCH DENOTES PROPOSED HARD LANDSCAPING



PROPOSED ROOF PLAN  
SCALE 1:100 @ A3

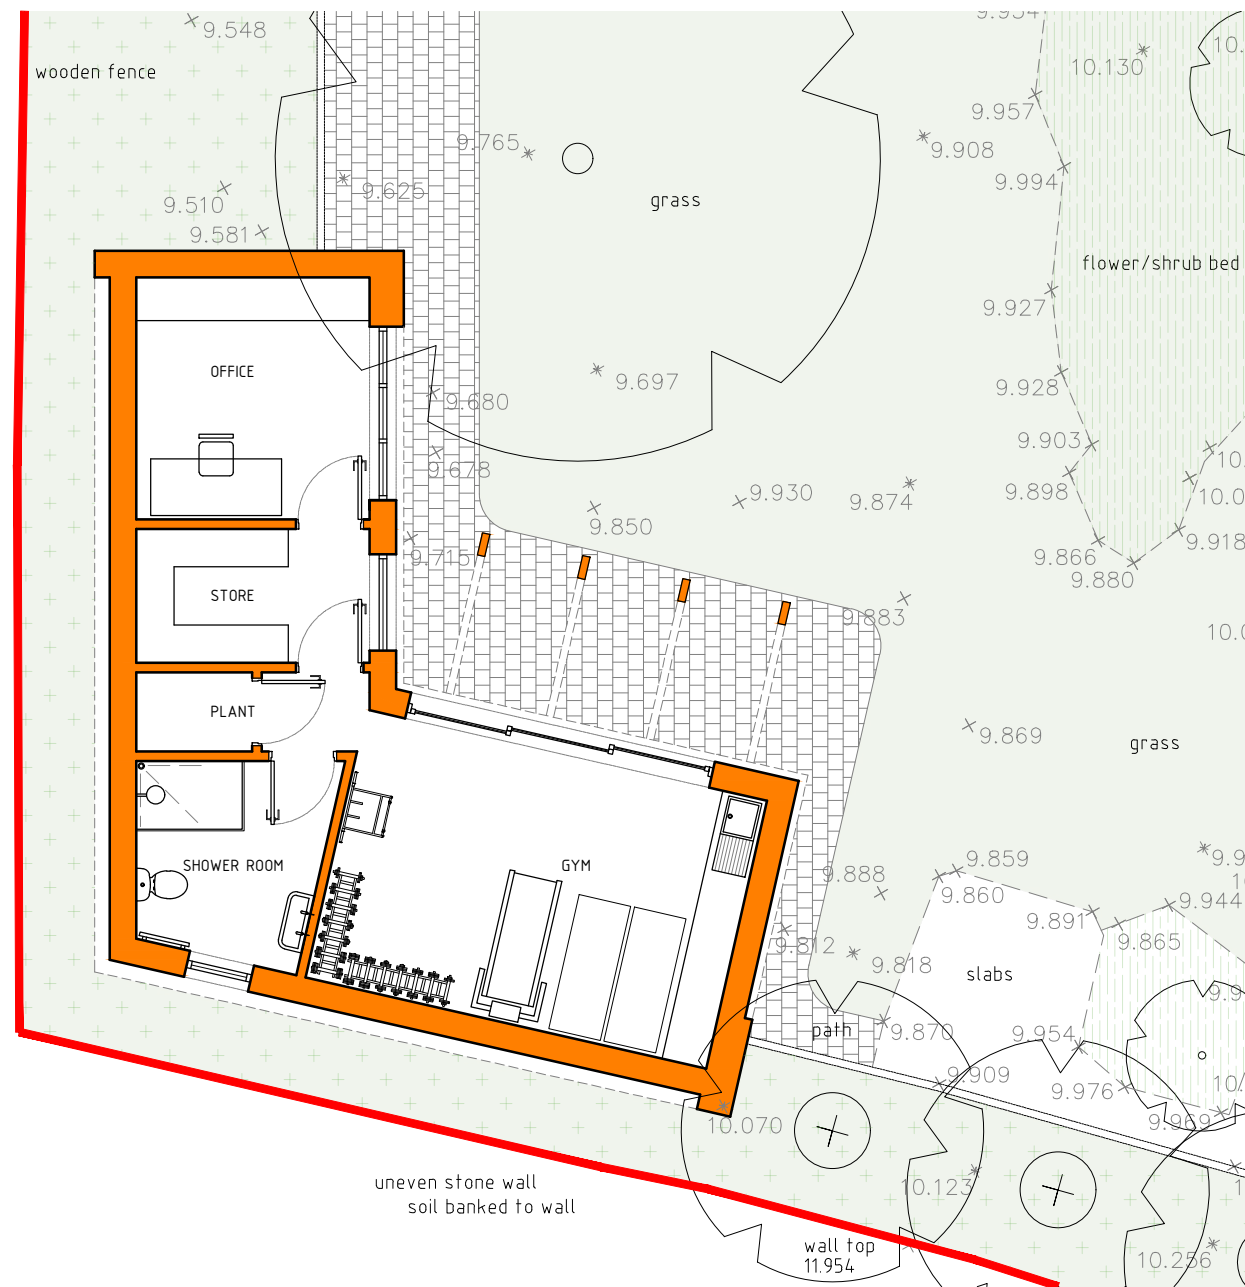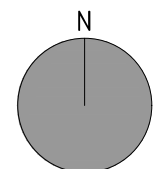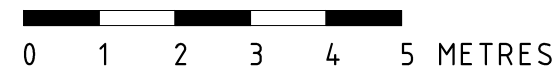

PROPOSED GROUND FLOOR PLAN  
SCALE 1:100 @ A3

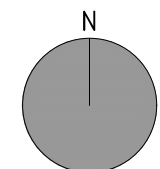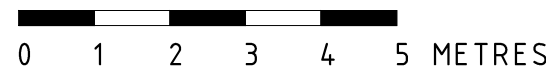

REVISIONS: DATE: NOTE:



A | STUDIO 1, NEW BARN FARM, SUN HILL, CALBOURNE, 10W P030 4JA  
T | 01983 555051  
W | WWW.MODHDESIGN.CO.UK  
E | HELLO@MODHDESIGN.CO.UK

CLIENT:  
MR & MRS LUDWIG

PROJECT:  
PROPOSED GARDEN STUDIO TO MEDLARS, FAIRY ROAD, SEAVIEW, ISLE OF WIGHT, PO34 5HF

DRAWING TITLE:  
PROPOSED ROOF & FLOOR PLANS

SCALE: 1:100 @A3      DATE: NOVEMBER 23      DRAWN: SM

STAGE: PLANNING APPLICATION      CHECKED BY: CC

JOB NUMBER: MDA241      DRAWING NUMBER: PL04      REVISION: .