

NOTES: THIS DRAWING IS THE COPYRIGHT OF MODH DESIGN LTD. IT MAY NOT BE COPIED, ALTERED OR REPRODUCED WITHOUT WRITTEN AUTHORITY. THE USE OF THIS DRAWING BY THIRD PARTIES IS ENTIRELY AT THEIR OWN RISK.


THE DRAWING MUST NOT BE SCALED. ALL LEVELS AND DIMENSIONS MUST BE CHECKED ON SITE. FIGURED DIMENSIONS MUST BE CHECKED ON SITE. FIGURED DIMENSIONS SHOULD BE TAKEN IN PREFERENCE TO SCALED DIMENSIONS.

FOR PLANNING APPLICATION
SUBMISSION PURPOSES ONLY



— LINE DENOTES SITE
APPLICATION BOUNDARY

LEGEND:


1. SLIM VERTICAL TIMBER CLADDING
2. WIDE VERTICAL TIMBER CLADDING
3. POWDER COATED ALUMINIUM SLIDING DOORS
4. TIMBER PERGOLA
5. SINGLE PLY MEMBRANE STANDING SEAM ROOF WITH ALUMINIUM CAPPING
6. POWDER COATED ALUMINIUM WINDOWS
7. TIMBER FENCE
8. STONE WALL

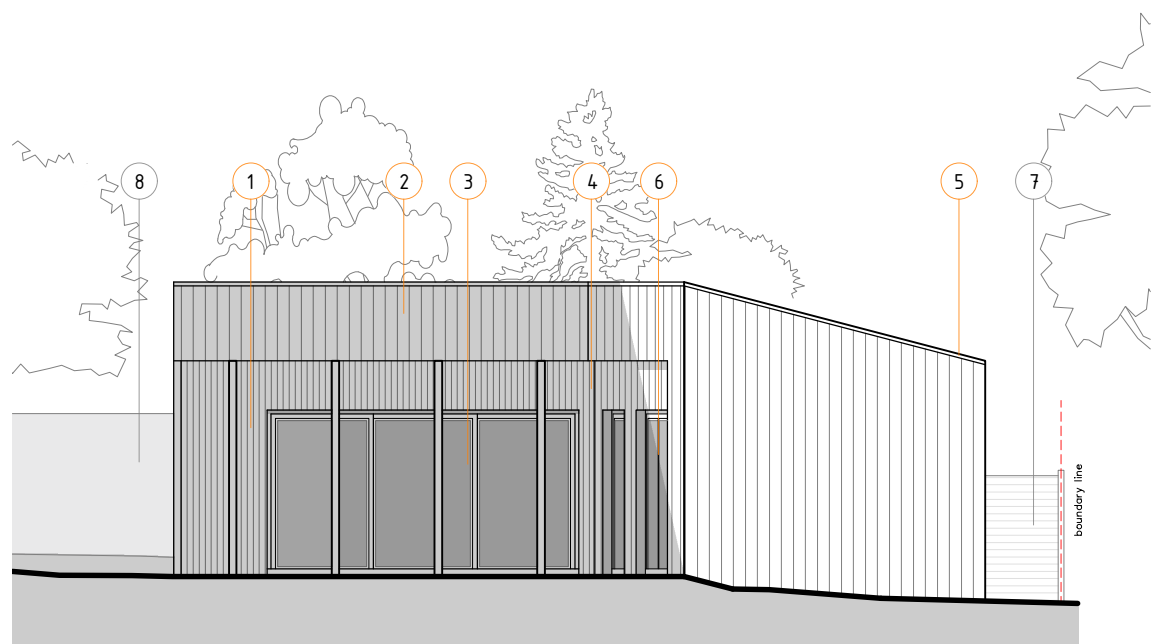


PROPOSED NORTH-EAST ELEVATION
SCALE 1:100 @ A3

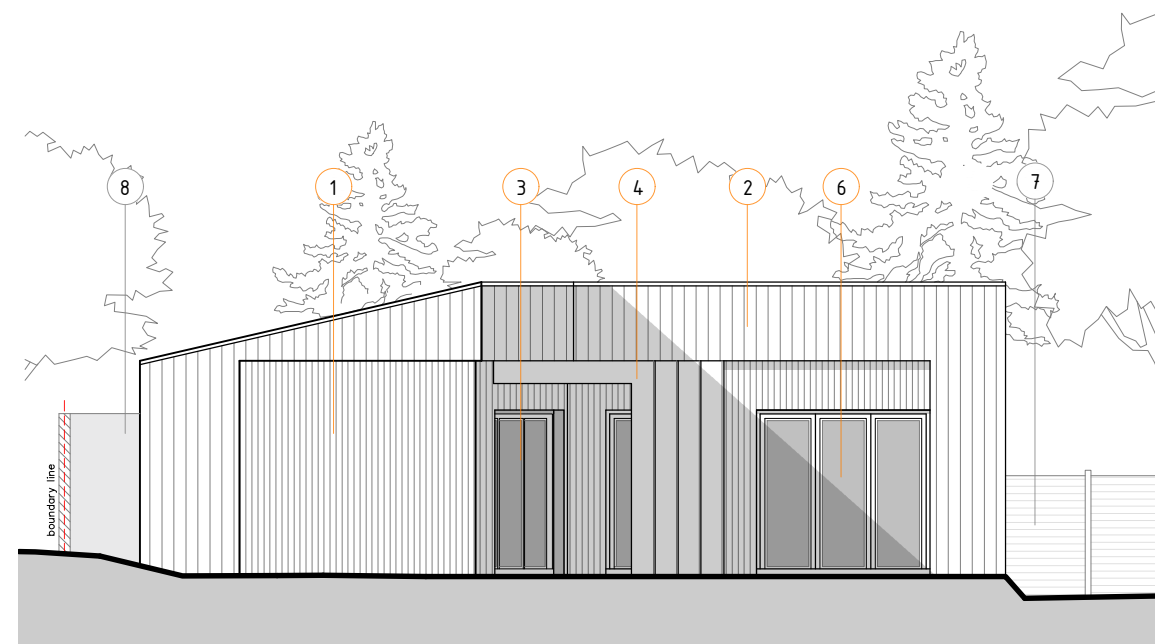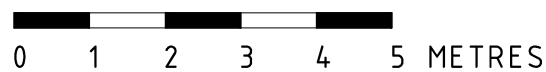

PROPOSED EAST ELEVATION
SCALE 1:100 @ A3

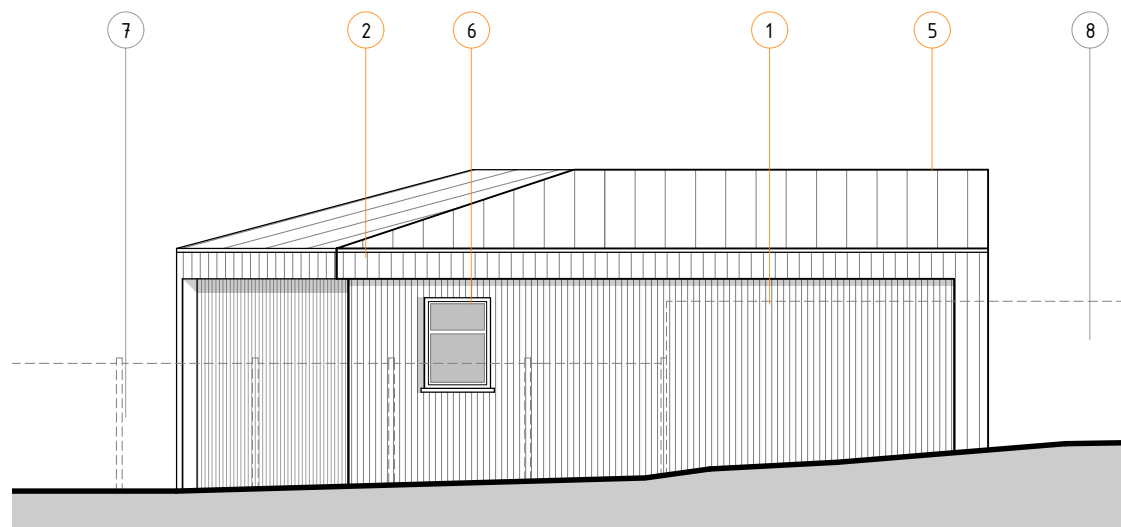

PROPOSED SOUTH WEST ELEVATION
SCALE 1:100 @ A3

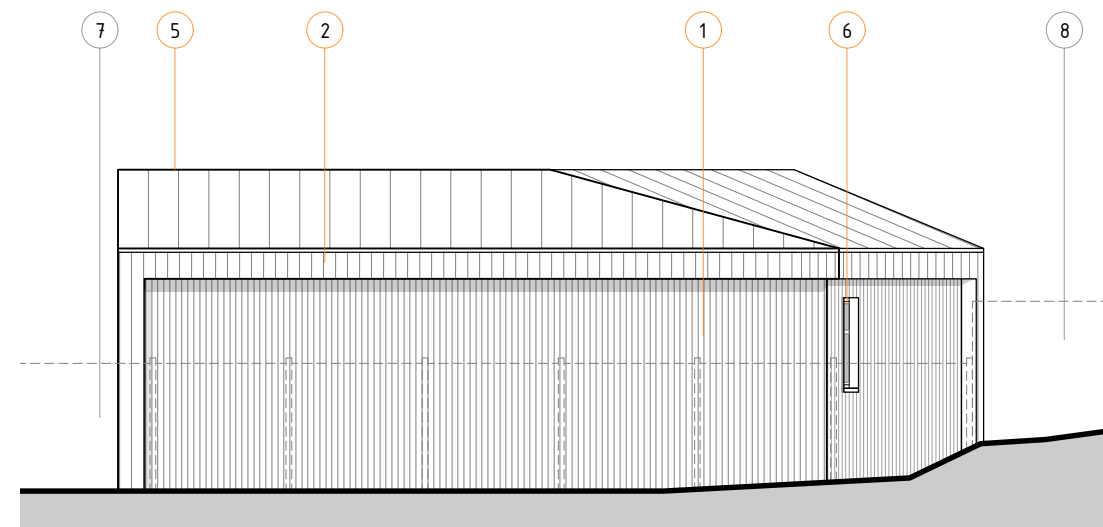

PROPOSED WEST ELEVATION
SCALE 1:100 @ A3

REVISIONS: DATE: NOTE:



A | STUDIO 1, NEW BARN FARM, SUN HILL, CALBOURNE, IOW PO30 4JA
T | 01983 555051
W | WWW.MODHDESIGN.CO.UK
E | HELLO@MODHDESIGN.CO.UK

CLIENT:
MR & MRS LUDWIG

PROJECT:
PROPOSED GARDEN STUDIO TO MEDLARS, FAIRY ROAD, SEAVIEW, ISLE OF WIGHT, PO34 5HF

DRAWING TITLE:
PROPOSED ELEVATIONS

SCALE: 1:100 @A3 DATE: NOVEMBER 23 DRAWN: SM

STAGE: PLANNING APPLICATION CHECKED BY: CC

JOB NUMBER: MDA241 DRAWING NUMBER: PL05 REVISION: .