

▼ 01 - Roof-PR OutBd
2500

Boundary Fence to No.9

▼ 00 - GF-PR OutBd
0

New solid door to storage space

Bi-folding Door

Fixed Window

Boundary Line to No.13

1

Front Elevation - PR Outbuilding

1 : 50

▼ 01 - Roof-PR OutBd
2500

Boundary Fence to No.13

▼ 00 - GF-PR OutBd
0


Silicone Render

Boundary Fence to No.9

2

Rear Elevation - PR Outbuilding

1 : 50

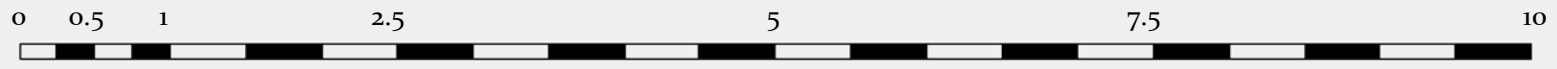

SCALE BAR

18/11/2023 13:41:16

Submitted For
Planning Application
Project Stage
Planning

Client Name
Michael Farrell
Project Address
11 Tennyson Ave, Grays, RM17 5RG

Studio-JBArchitects
info@studio-jbarchitects.co.uk
 Architects
Registration
Board

All dimensions to be checked on site. Any discrepancies should be reported to JBArchitects prior to commence the work. JBArchitects owns the copyright of this drawing which must not be reproduced in whole or part without the written permission.

Sheet name
Front & Rear Elevations Outbuilding
Page No.
D.PR.6.3
Scale | 1 : 50 @A3

Issue Number
Approver
Date: 18/11/2023