


**NOTES:**  
 Report all discrepancies, errors and omissions.  
 Verify all dimensions on site before commencing any work on site or preparing shop drawings.  
 All materials, components and workmanship are to comply with the relevant British Standards, Codes of Practice, and appropriate manufacturers recommendations that from time to time shall apply.  
 For all specialist work, see relevant drawings.  
 This drawing and design are copyright of Clague LLP  
 Registration number OC339448.

Rev	Date	Description
P1	April 2023	Ground Floor window & door changes

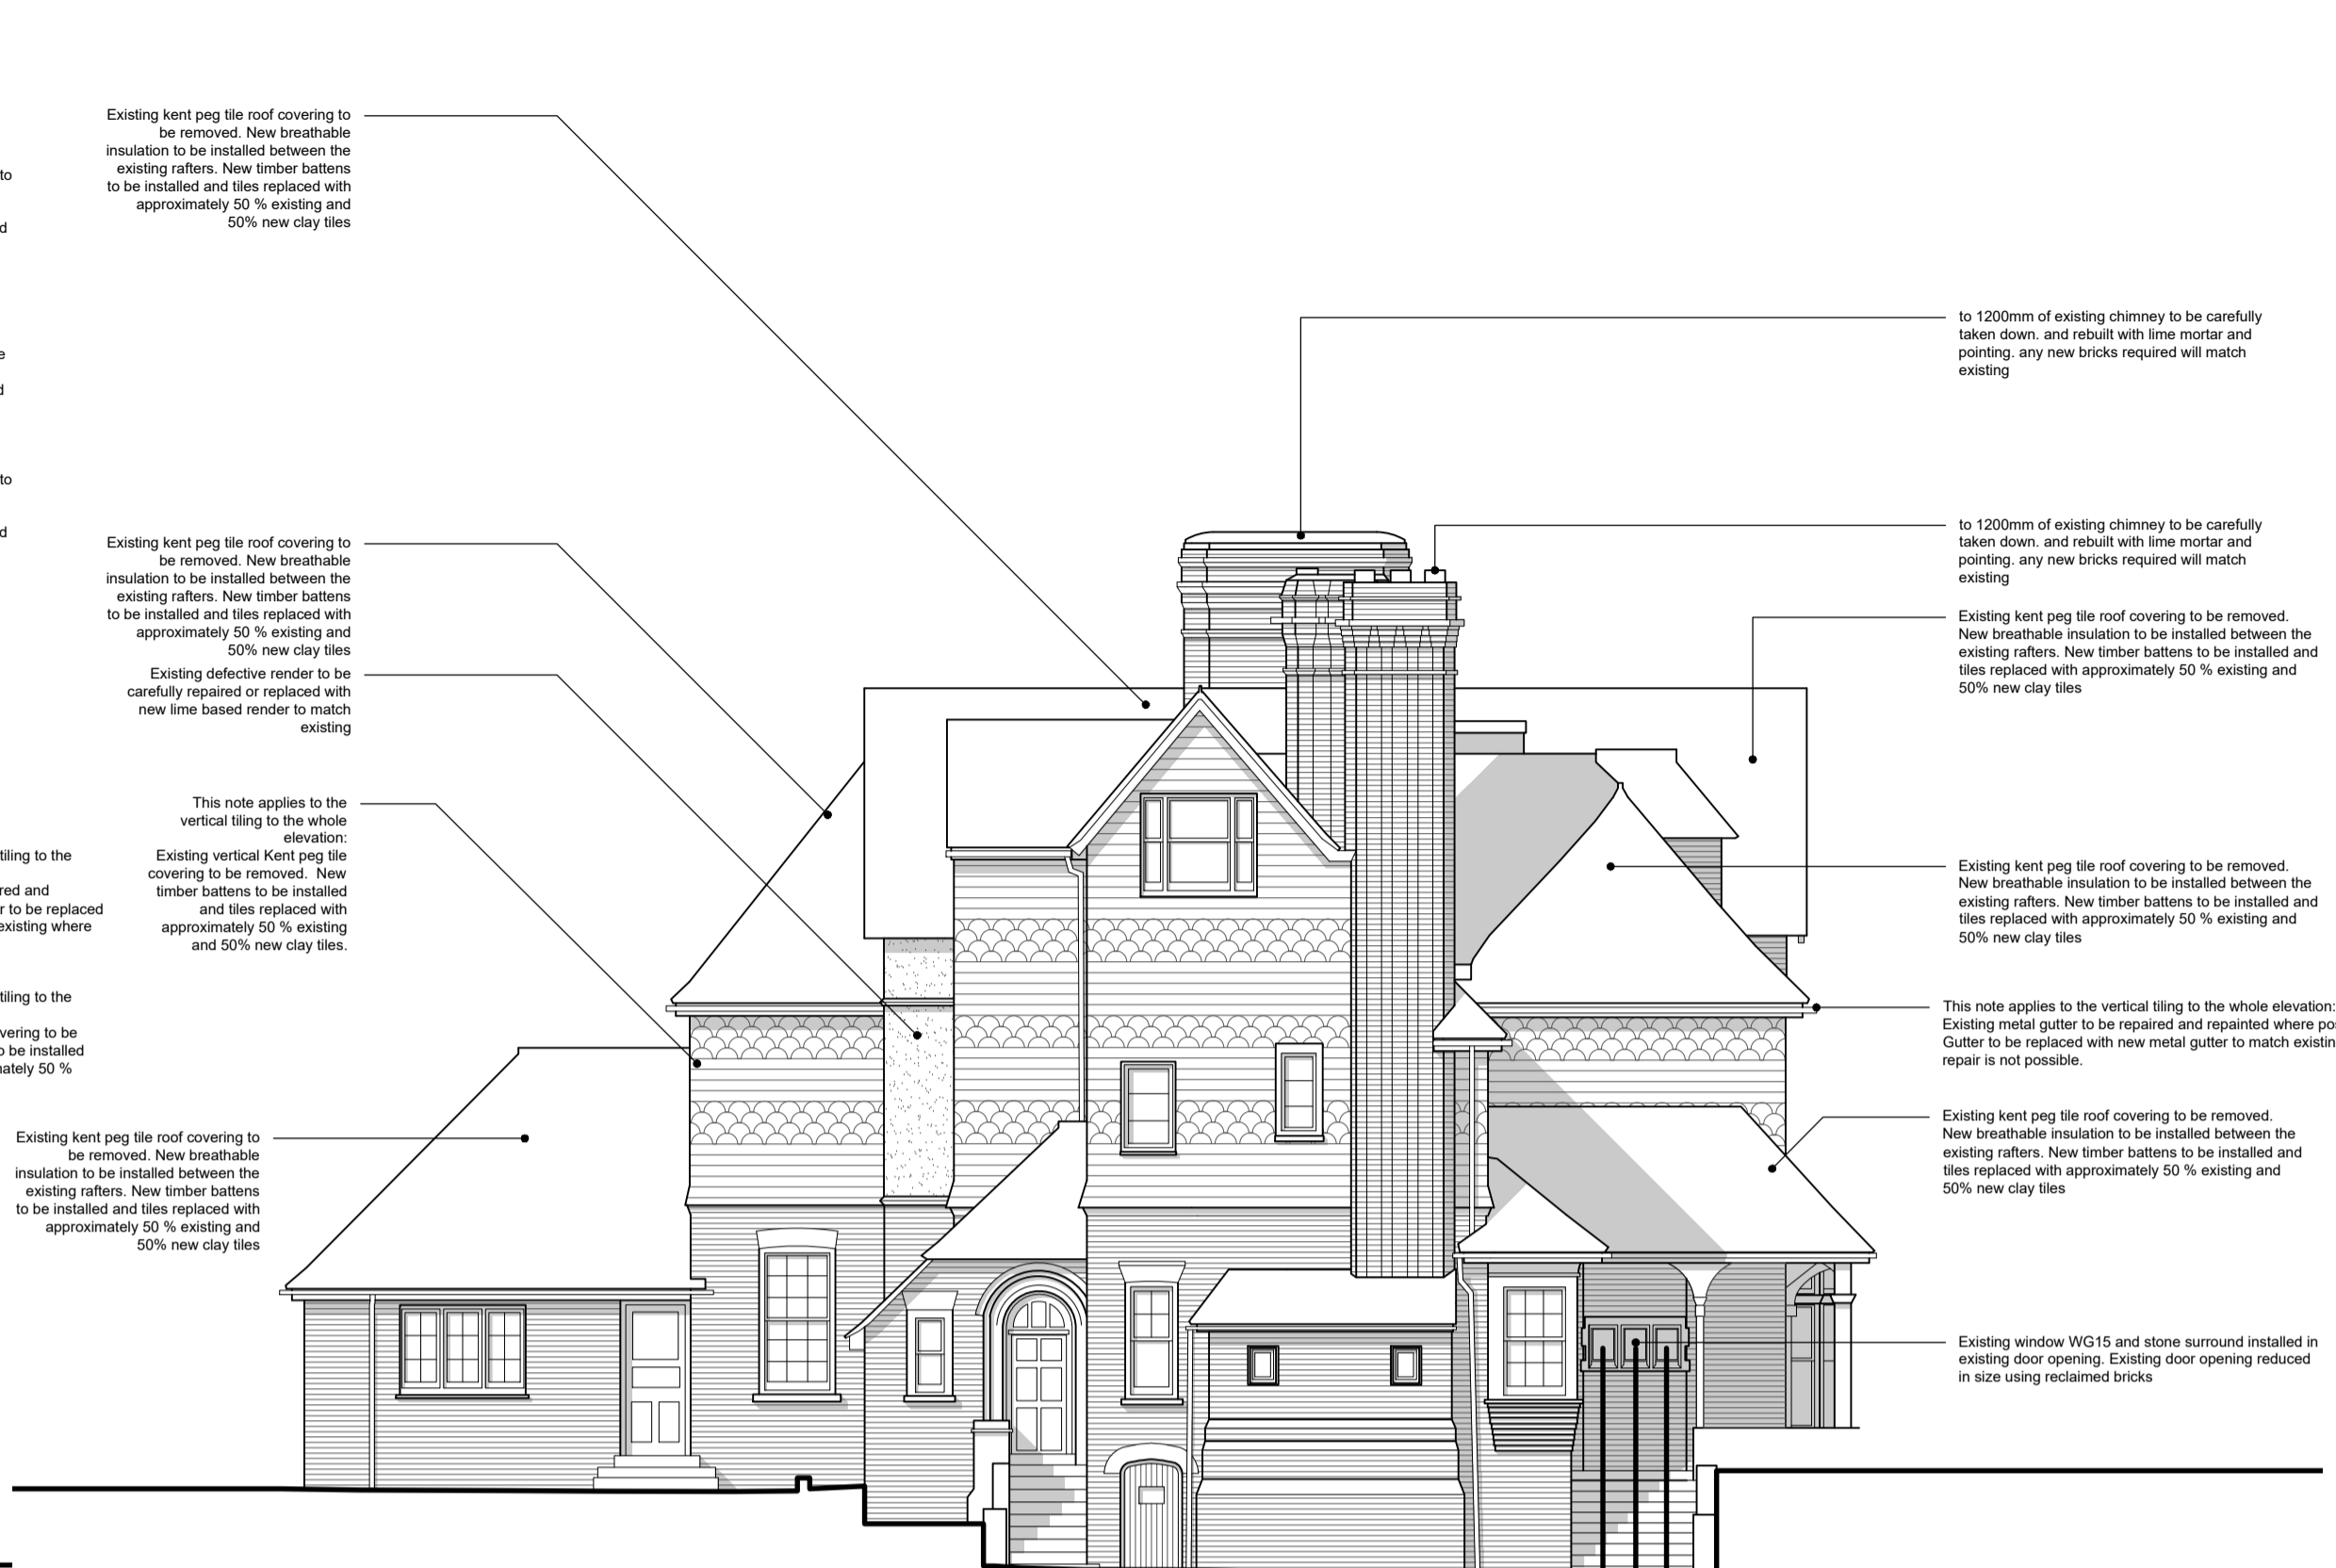


North Elevation



West Elevation



South Elevation

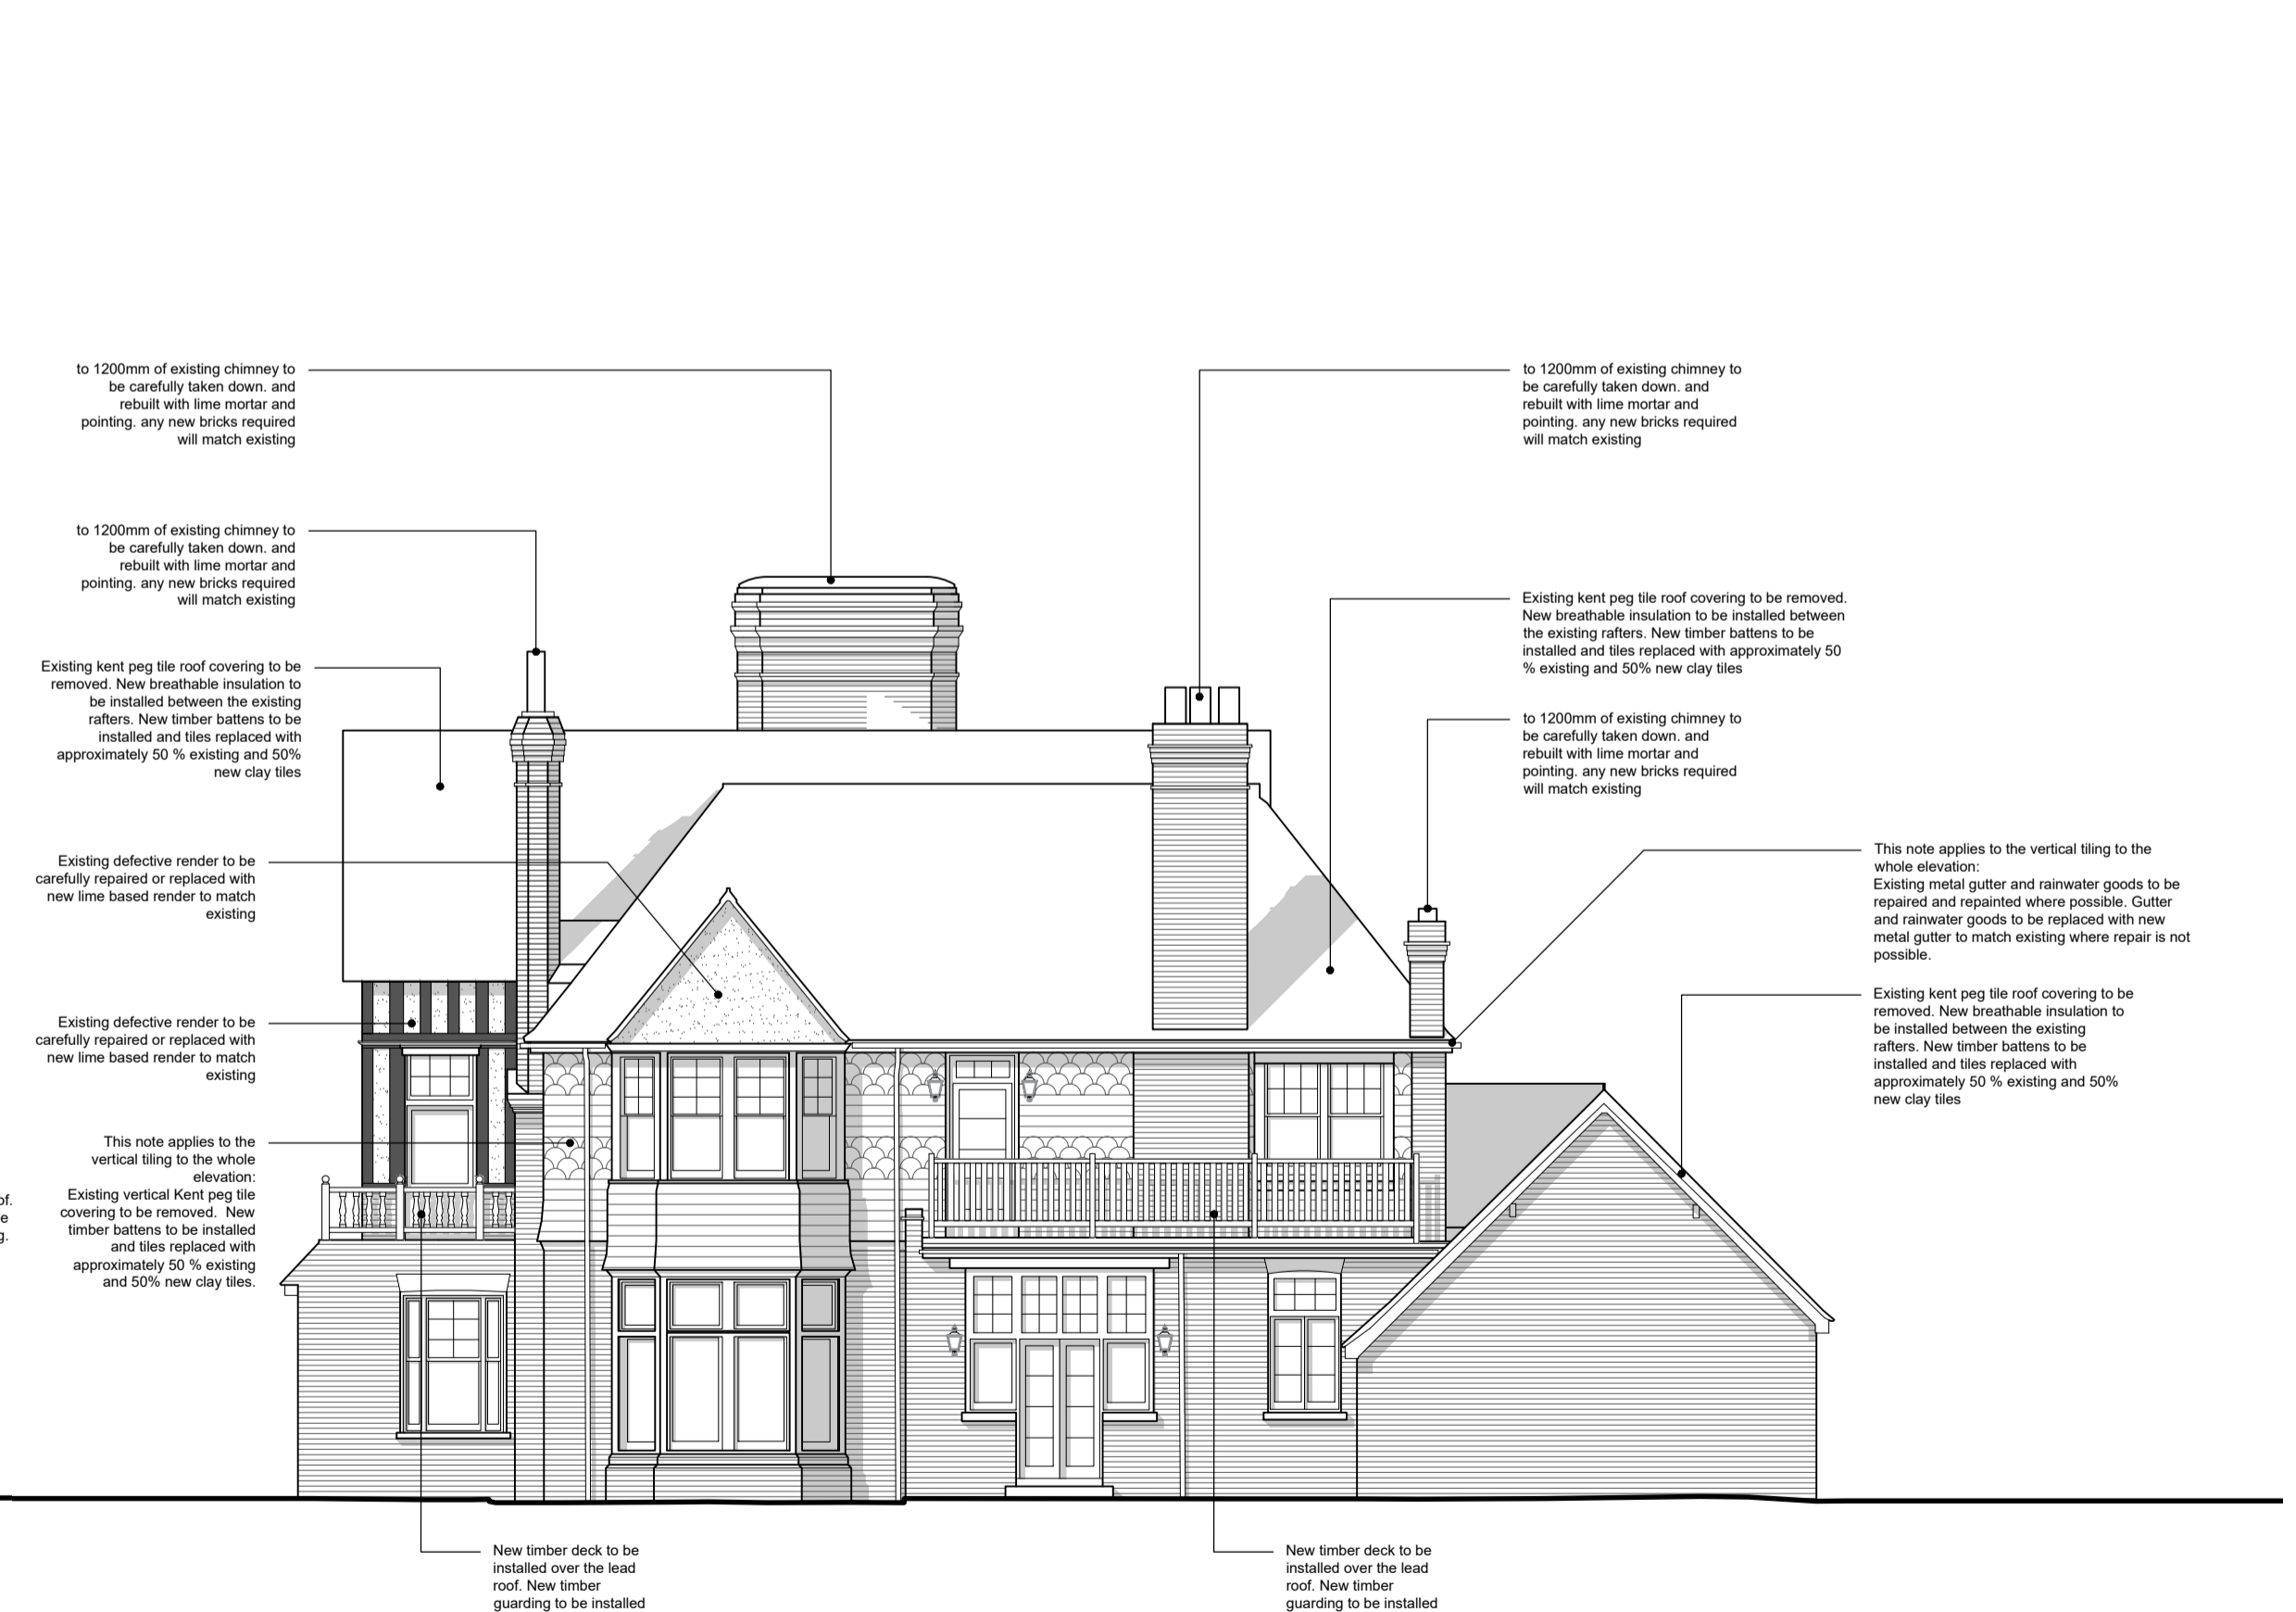

East Elevation

**Key**

Existing

Proposed

Project Title  
**Cookham Dene House**

Drawing Description  
**Main House  
 Proposed Elevations**

Scale	Drawn by
1:100 @ A1	HP
Date	Checked by
March 2023	SW

**CLAGUE ARCHITECTS**

62 Burgate, Canterbury Kent CT1 2BH	01227 762060
2 Kinsbourne Court, Luton Road, Harpenden, Hertfordshire AL5 3BL	01582 765102
8, Disney Street London SE1 1JF	0203 597 6112

CANTERBURY    LONDON    HARPENDEN

Drawing Number	Revision
<b>30558A/1002</b>	<b>P1</b>

**Proposed Works at Cookham Dene**

