



NOTES:  
 Report all discrepancies, errors and omissions.  
 Verify all dimensions on site before commencing any work on site or preparing shop drawings.  
 All materials, components and workmanship are to comply with the relevant British Standards, Codes of Practice, and appropriate manufacturers recommendations that from time to time shall apply.  
 For all specialist work, see relevant drawings.  
 This drawing and design are copyright of Clague LLP  
 Registration number OC335948.


Rev	Date	Description
P1	April 2023	Updates to Proposed Plan
P2	April 2023	Update to Floor Plan
P3	Oct 2023	Planning Issue

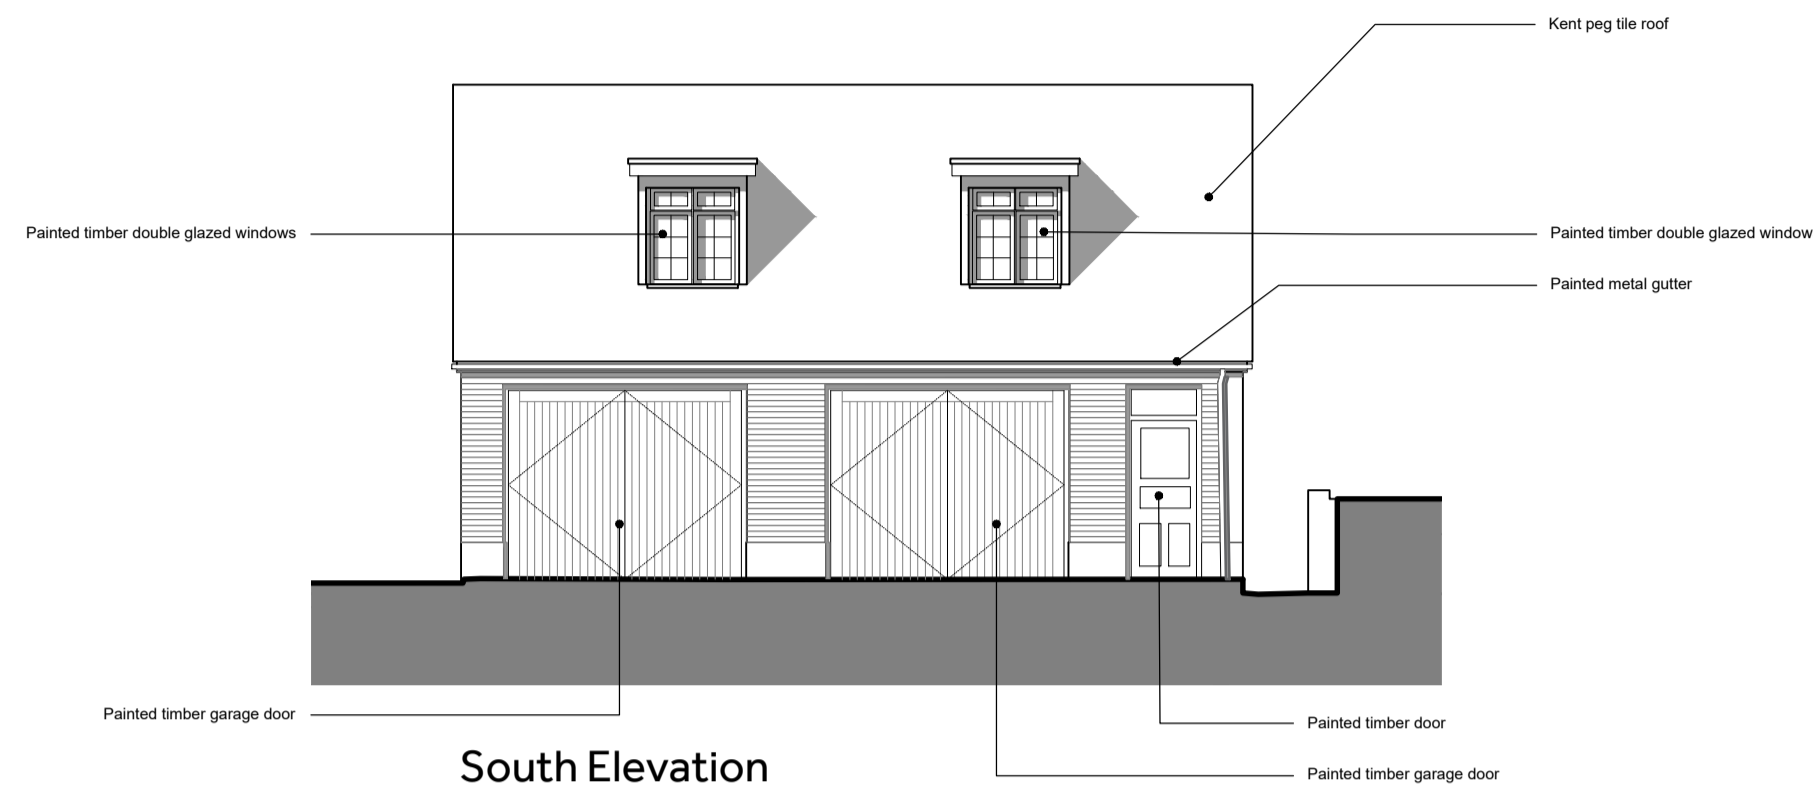


South Elevation

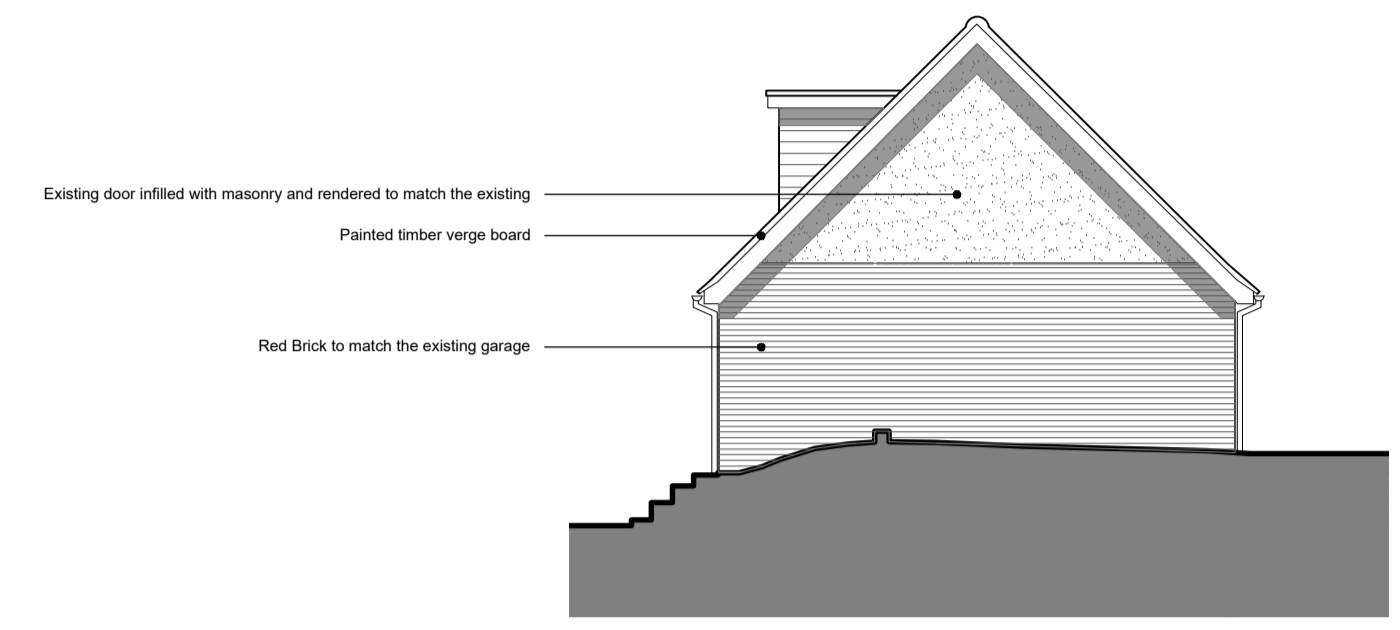

East Elevation

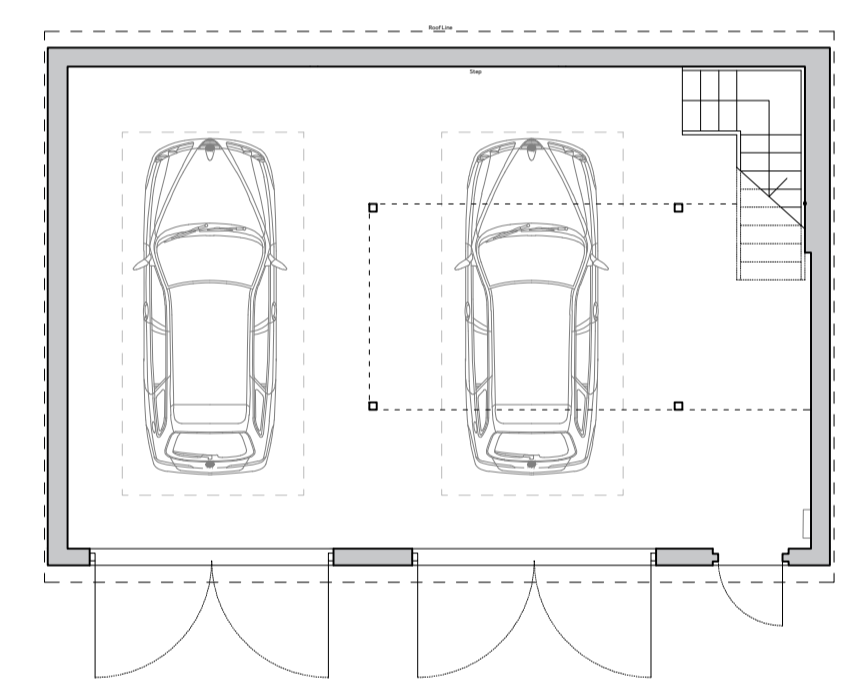

Ground Floor Plan

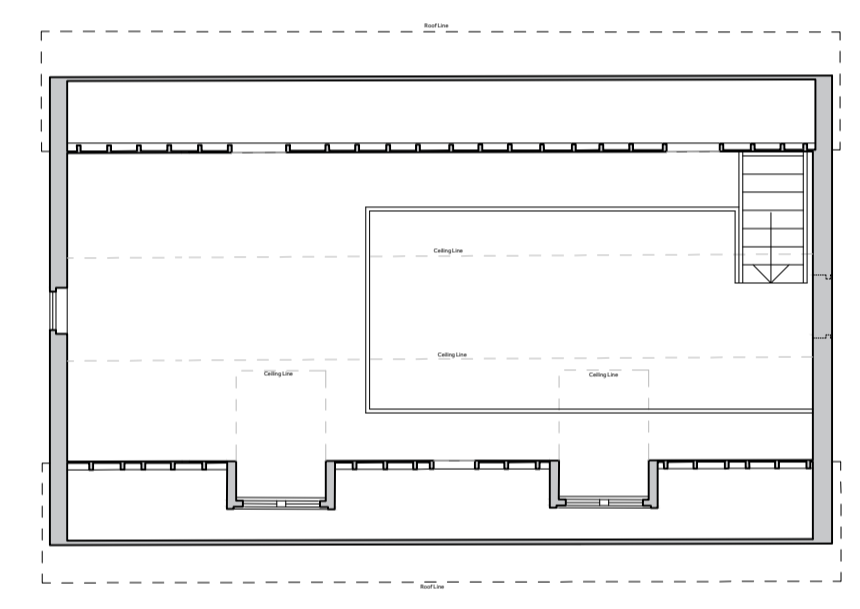


First Floor Plan

Key  
 Existing [Solid Grey]  
 Proposed [Hatched]


Project Title  
**Cookham Dene House**

Drawing Description  
**Proposed Garage  
 Floors Plans & Elevations**

Scale  
**1:100 @ A1**  
 Date  
**March 2023**  
 Drawn by  
**HP**  
 Checked by  
**SW**

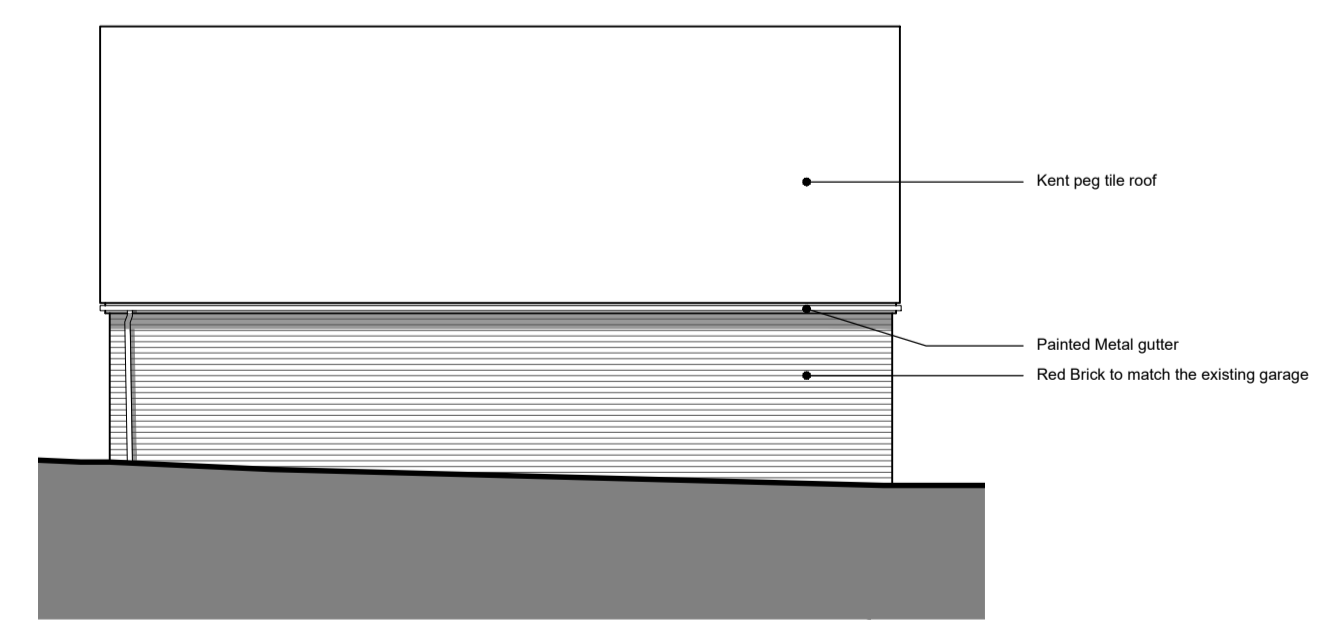

North Elevation

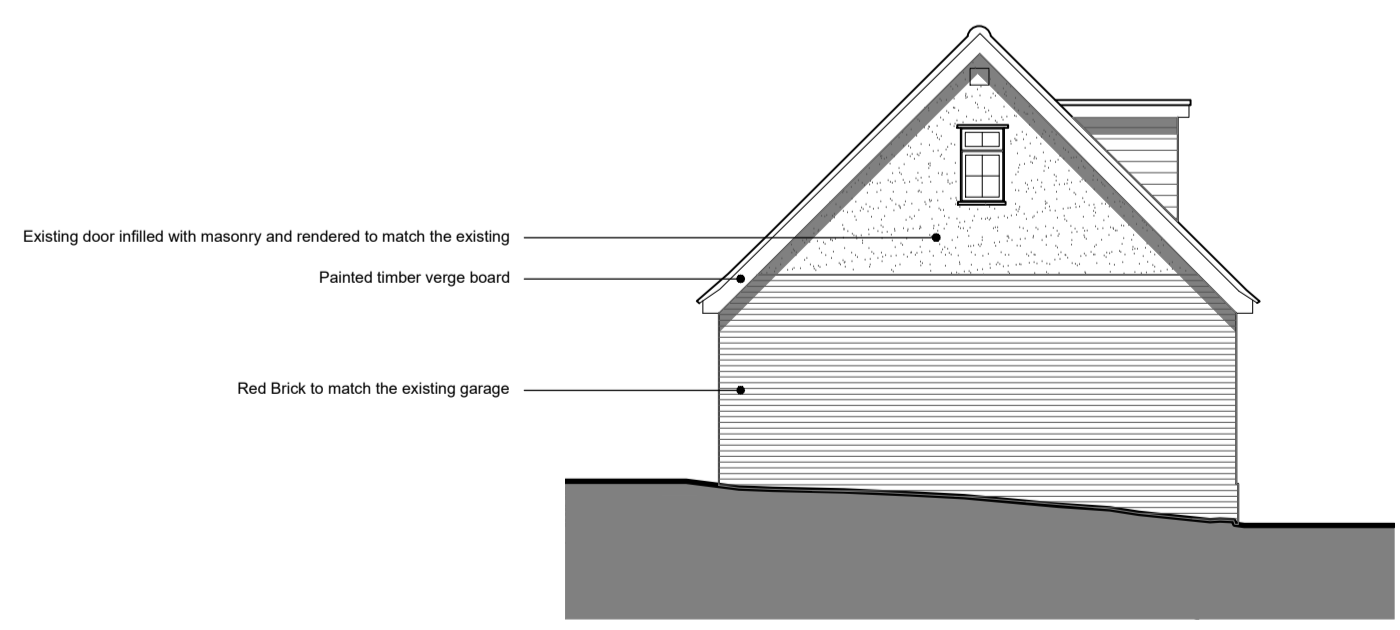

West Elevation

**CLAGUE ARCHITECTS**

62 Burgate, Canterbury  
 Kent CT1 2BH 01227 762060  
 2 Kinsbourne Court, Luton Road,  
 Harpenden, Hertfordshire AL5 3BL 01582 765102  
 8, Disney Street  
 London SE1 1JF 0203 597 6112  
 CANTERBURY LONDON HARPENDEN

Drawing Number  
**30558A/1000**  
 Revision  
**P3**

