


ALL DIMENSIONS ARE TO BE CHECKED ON SITE:  
 ALL DIMENSIONS ARE IN MM UNLESS STATED OTHERWISE  
 ORIGINAL SIZE A3.

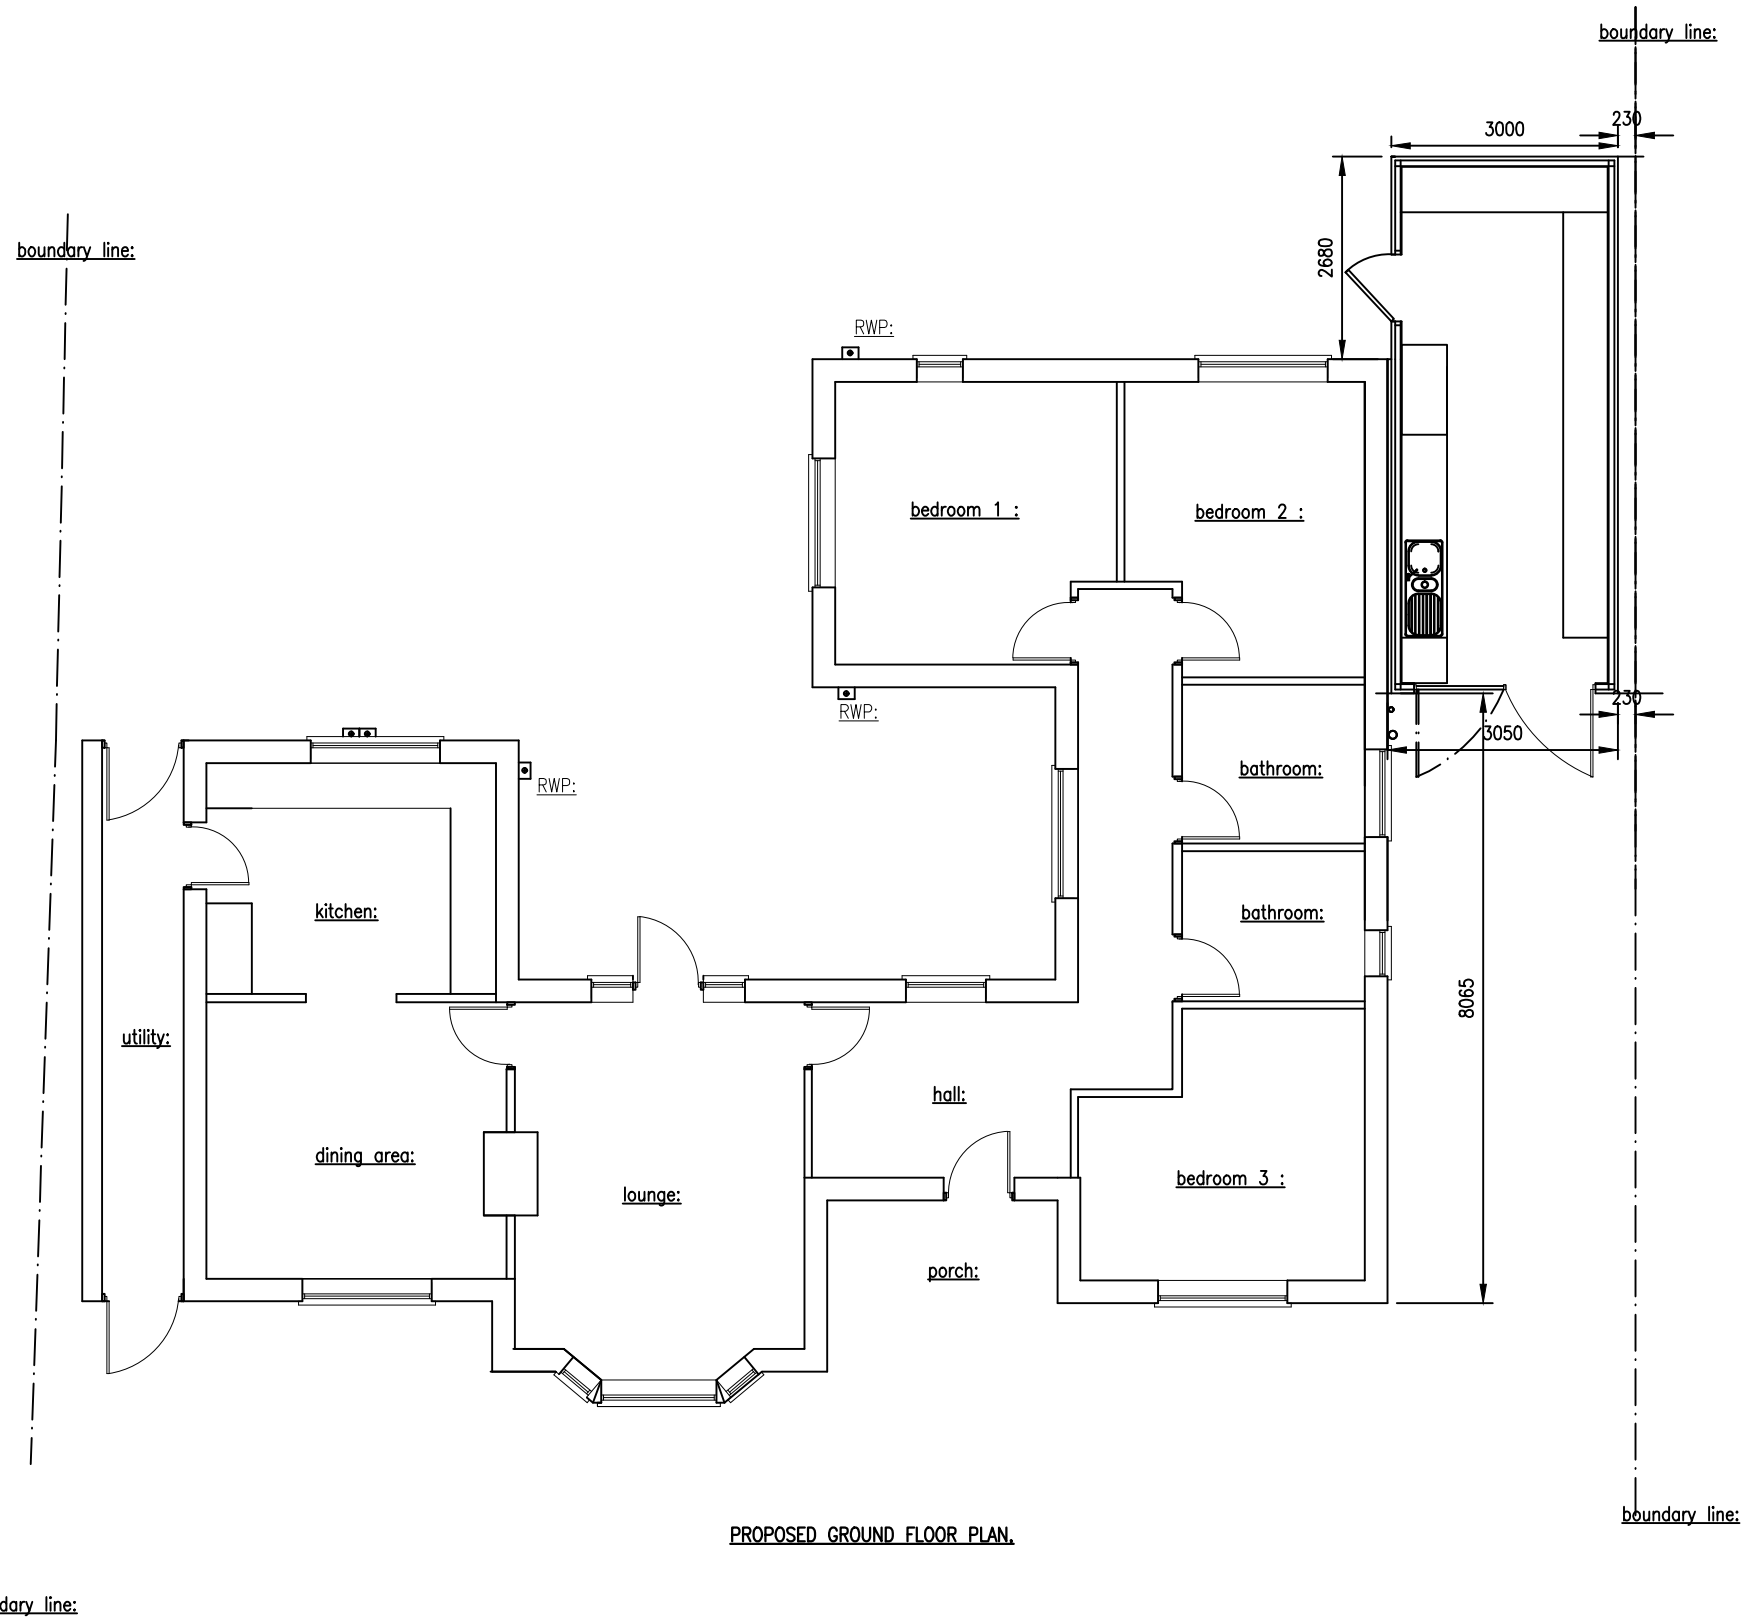

The width of the garage remains the same.  
 The front elevation and side elevation remain on the line of the exiting footprint.  
 The rear elevation of the garage moves 1m closer to the rear boundary. Which is still over 15m away.

PROPOSED GROUND FLOOR PLAN.

Southborough Building Services LTD  
 design & build

Arun House, Church Street  
 Rudgwick, Horsham  
 West Sussex  
 RH12 3HJ

07801 495214  
 mjzsbs@gmail.com

TITLE: Proposed floor plan.  
 PROJECT: Planning Application: Garage replacement.

CLIENT Mrs G. Millar  
 Waverley Cottage  
 Glendene Avenue  
 East Horsley  
 KT24 5AY

TEL

SCALE 1:100@ A3	DATE oct 2023
DRN M.J.Z.	CHKD
DRN No pl.wc floor plan: Proposed	