



EXISTING OWN-SIDE ELEVATION
Scale: 1:50

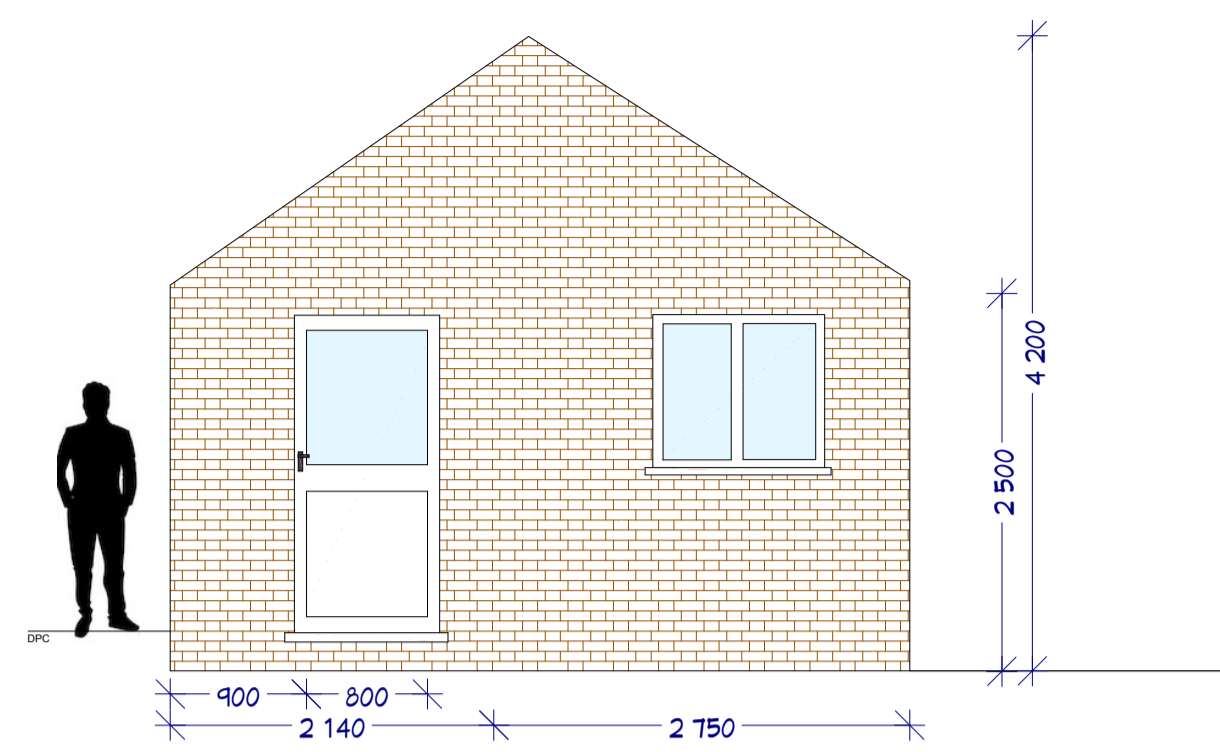


PROPOSED OWN-SIDE ELEVATION
Scale: 1:50

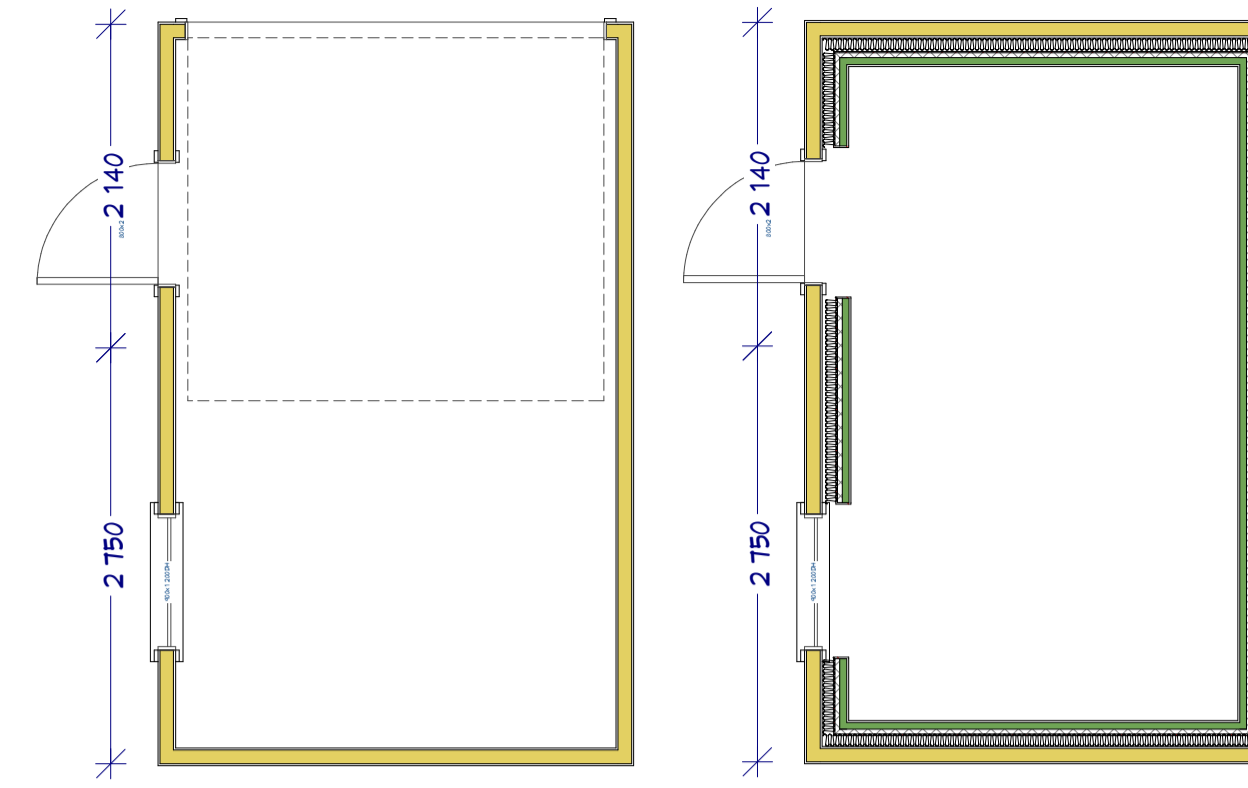


EXISTING FLOOR PLAN
Scale: 1:50


PROPOSED FLOOR PLAN
Scale: 1:50

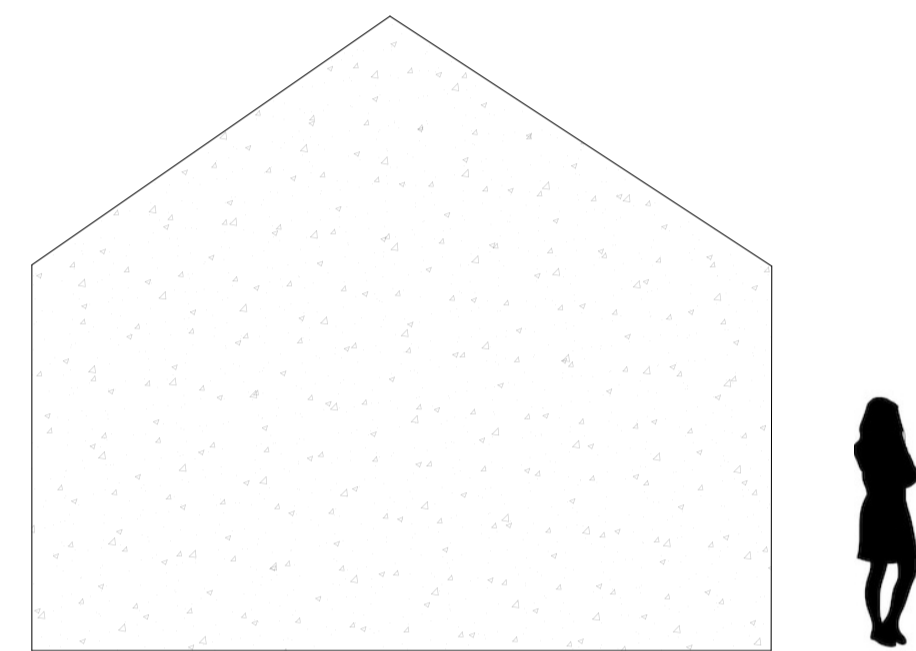


EXISTING NEIGHBOUR-SIDE ELEVATION
Scale: 1:50

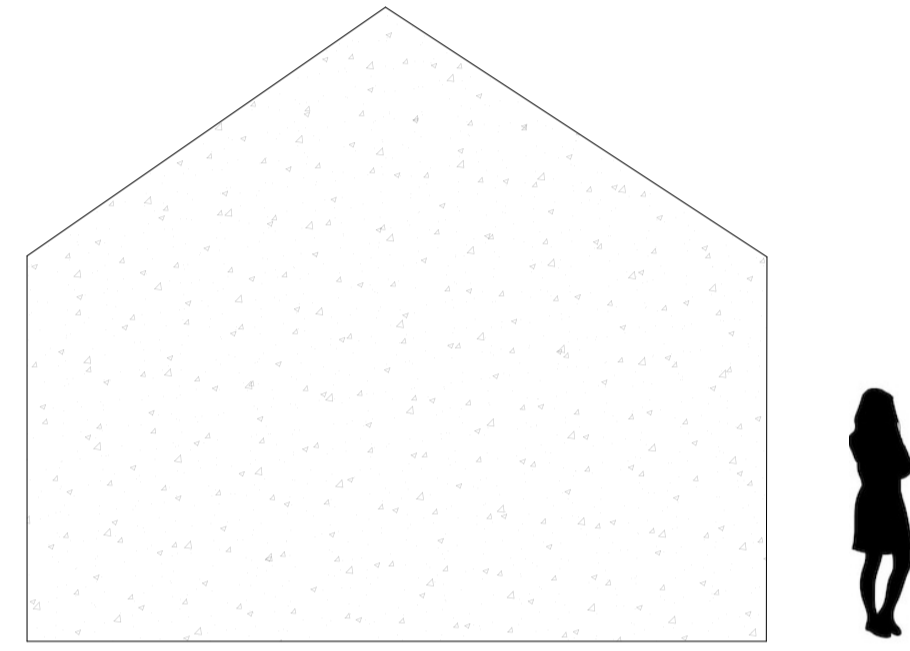


PROPOSED NEIGHBOUR-SIDE ELEVATION
Scale: 1:50

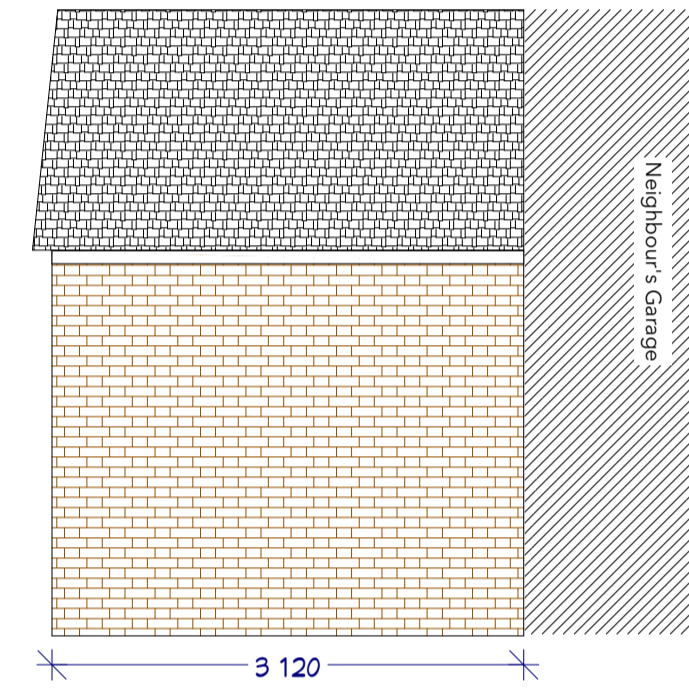


EXISTING REAR ELEVATION
Scale: 1:50

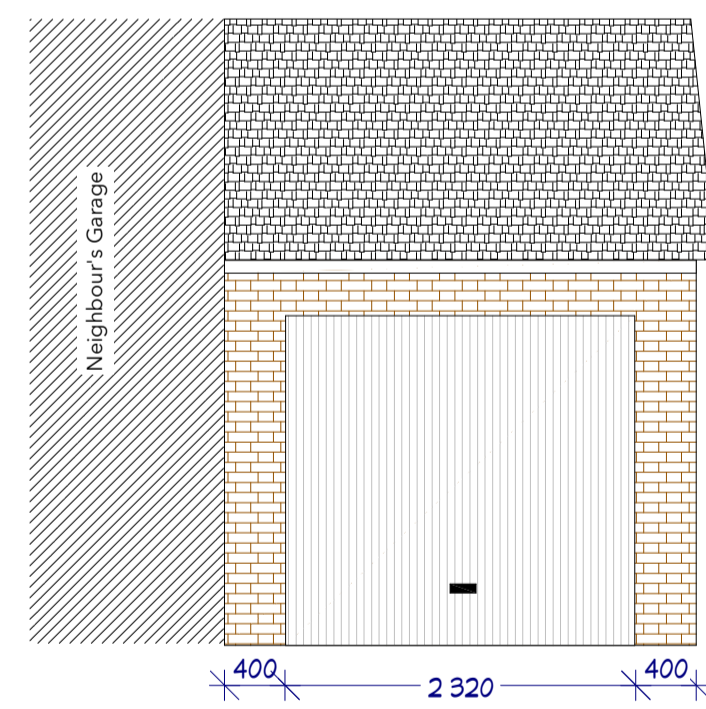

EXISTING FRONT ELEVATION
Scale: 1:50

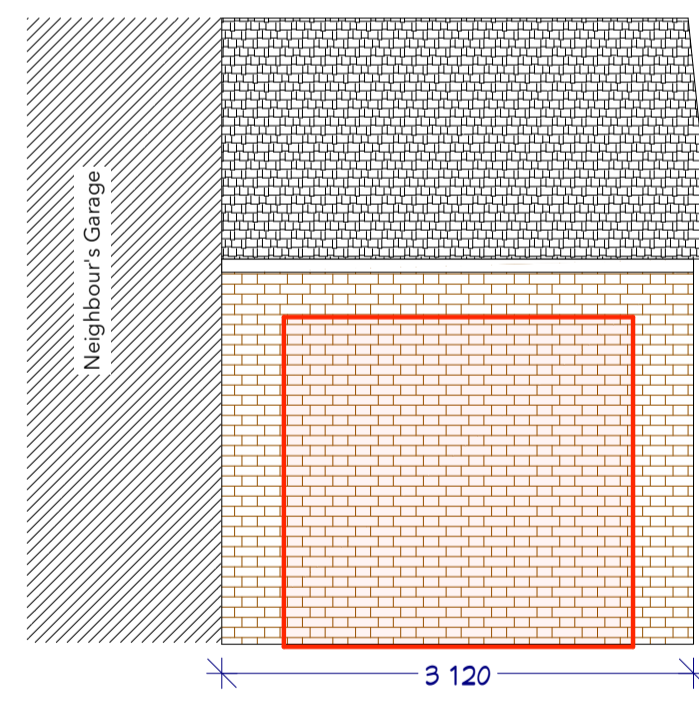

PROPOSED FRONT ELEVATION
Scale: 1:50

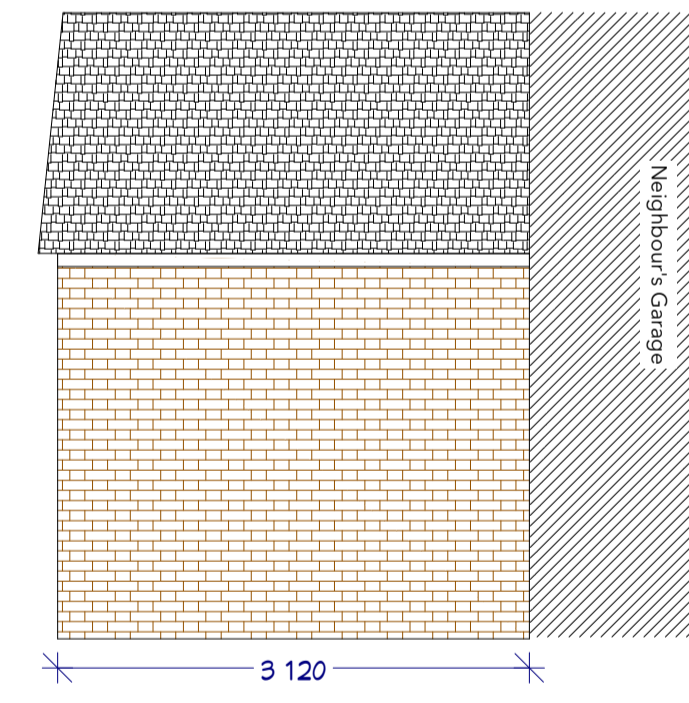

PROPOSED REAR ELEVATION
Scale: 1:50

- Notes:
- New brickworks keyed into existing brickwork
 - Bricks to match existing house/garage

EXISTING & PROPOSED ELEVATIONS
Scale: 1:50


EXISTING BLOCK / SITE / LOCATION PLAN
1:500

25, Monarch Way, York, YO26 5TB



PROPOSED BLOCK / SITE PLAN
1:500

25, Monarch Way, York, YO26 5TB

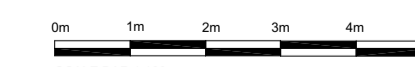

IMPORTANT: Copyright of STUDIO ONE UK - Architecture & Design Consultants; All Rights Reserved. DO NOT SCALE FROM THESE DRAWINGS. Sizes may be different on site and should be checked thoroughly prior to commencing works. IMPORTANT: No works to begin on site until all required approvals are received. Any discrepancies must be notified to the architectural designer / engineer as calculations may need to be amended. These drawings, calculations, etc are based upon data provided by the client &/or other parties and whilst the information contained herein is to the best of our knowledge true and accurate, we specifically exclude any liability for errors or omissions arising therefrom. Details, sizes & measurements, practices and principles should always be verified as to accuracy and suitability for the required purpose of use. All building and materials/products must meet the current Building Regulations (as amended) and British Standards (as amended). All calculations are based upon data provided by the client and whilst the information contained herein is to the best of our knowledge true and accurate, we specifically exclude any liability for errors or omissions arising therefrom. Details, practices and principles should be verified as to accuracy and suitability for the required purpose of use. No works should be started on site until all required approvals are received.

DRAWINGS PROVIDED BY: **STUDIO ONE UK**
Architecture & Design Consultants
UK | MANCHESTER | UK
e: studiooneuk@aol.com

DATE: Oct/2023

SCALE: 1:100
unless otherwise stated

SHEET TITLE: Planning Drawings 23/01729/FUL

SIZE: A1

PROJECT DESCRIPTION:
Garage Conversion @ 25 Monarch Way,
York, YO26 5TB

REV: A

CLIENT/S: Fiona Lonsdale-Ross

SHEET:

DRAWN BY: FD: JABL/RE/CPNB
AMD: Client amendments

S-1