

SCALE @ A1	DATE	
As indicated	06/11/2023	
PROJECT #	DRAWN	CHECKED
A409	NW	CH

DRAWING NAME


PROJECT	ORIGIN	ZONE	LEVEL	TYPE	ROLE	NO. #
A409	MAS	XX	ZZ	DR	A	101
STATUS	SUITABILITY DESCRIPTION					
	PLANNING					
REVISION	REVISION DESCRIPTION					

REV	DESCRIPTION	BY	DATE
-----	-------------	----	------

Key:

- - - Site Boundary
- Existing Buildings
- Proposed Extension
- Existing Walls
- Proposed Walls


SCALE 1:100 (m)

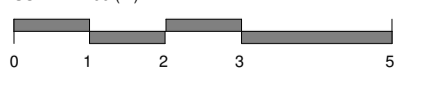

↑ NORTH




1 Existing Site Plan
1 : 200

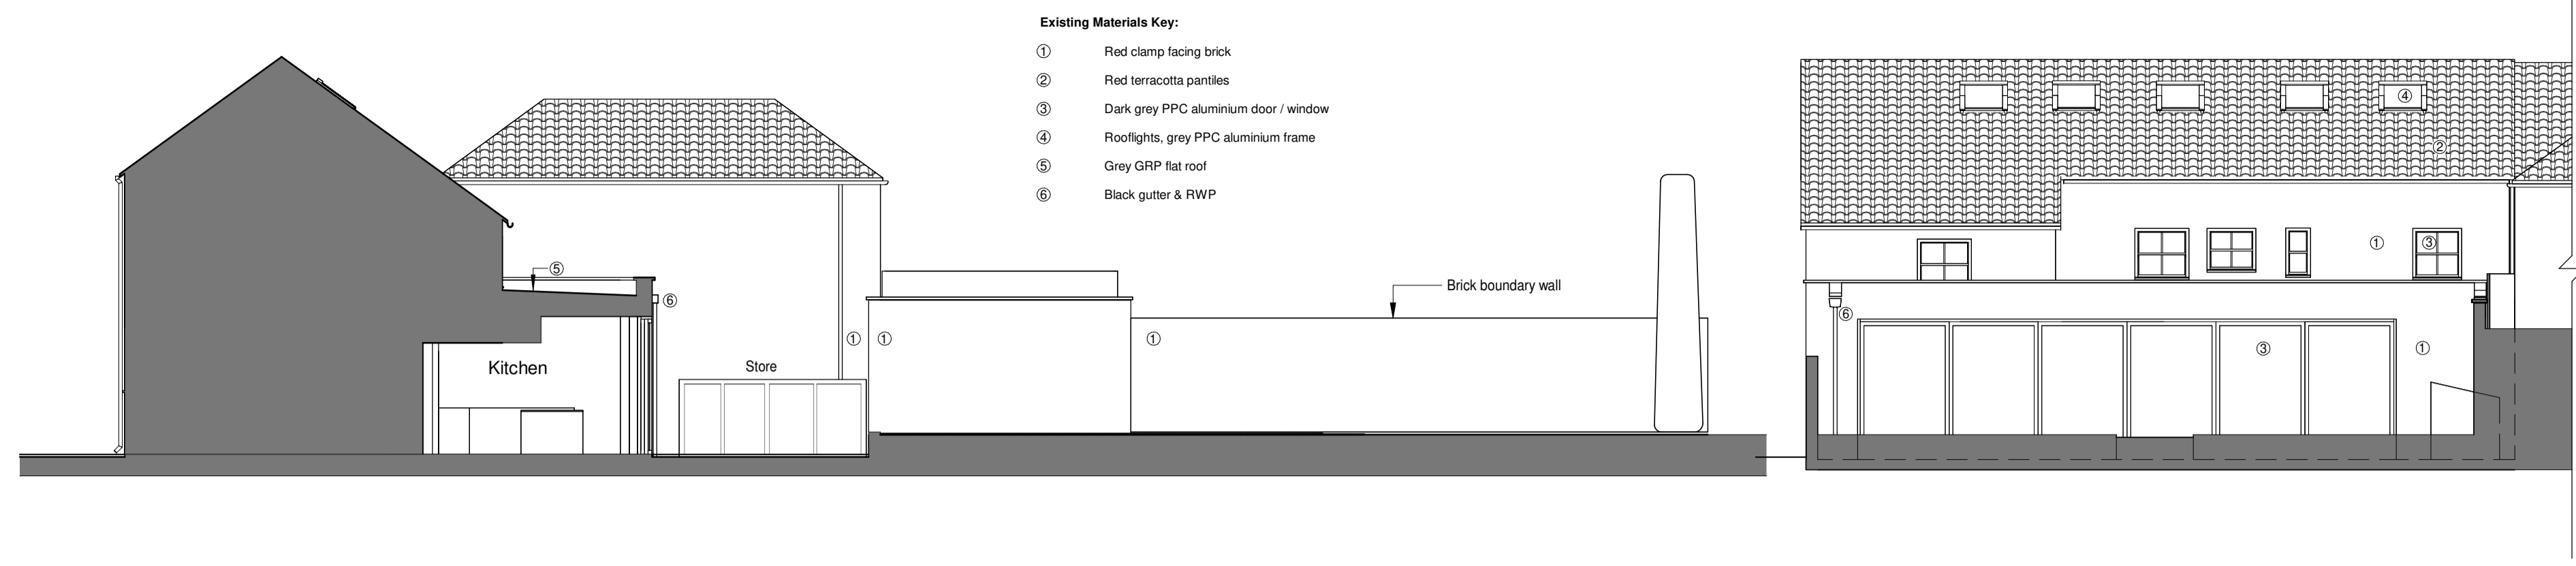

2 Existing East Elevation / Part Section
1 : 100

3 Existing North Elevation
1 : 100

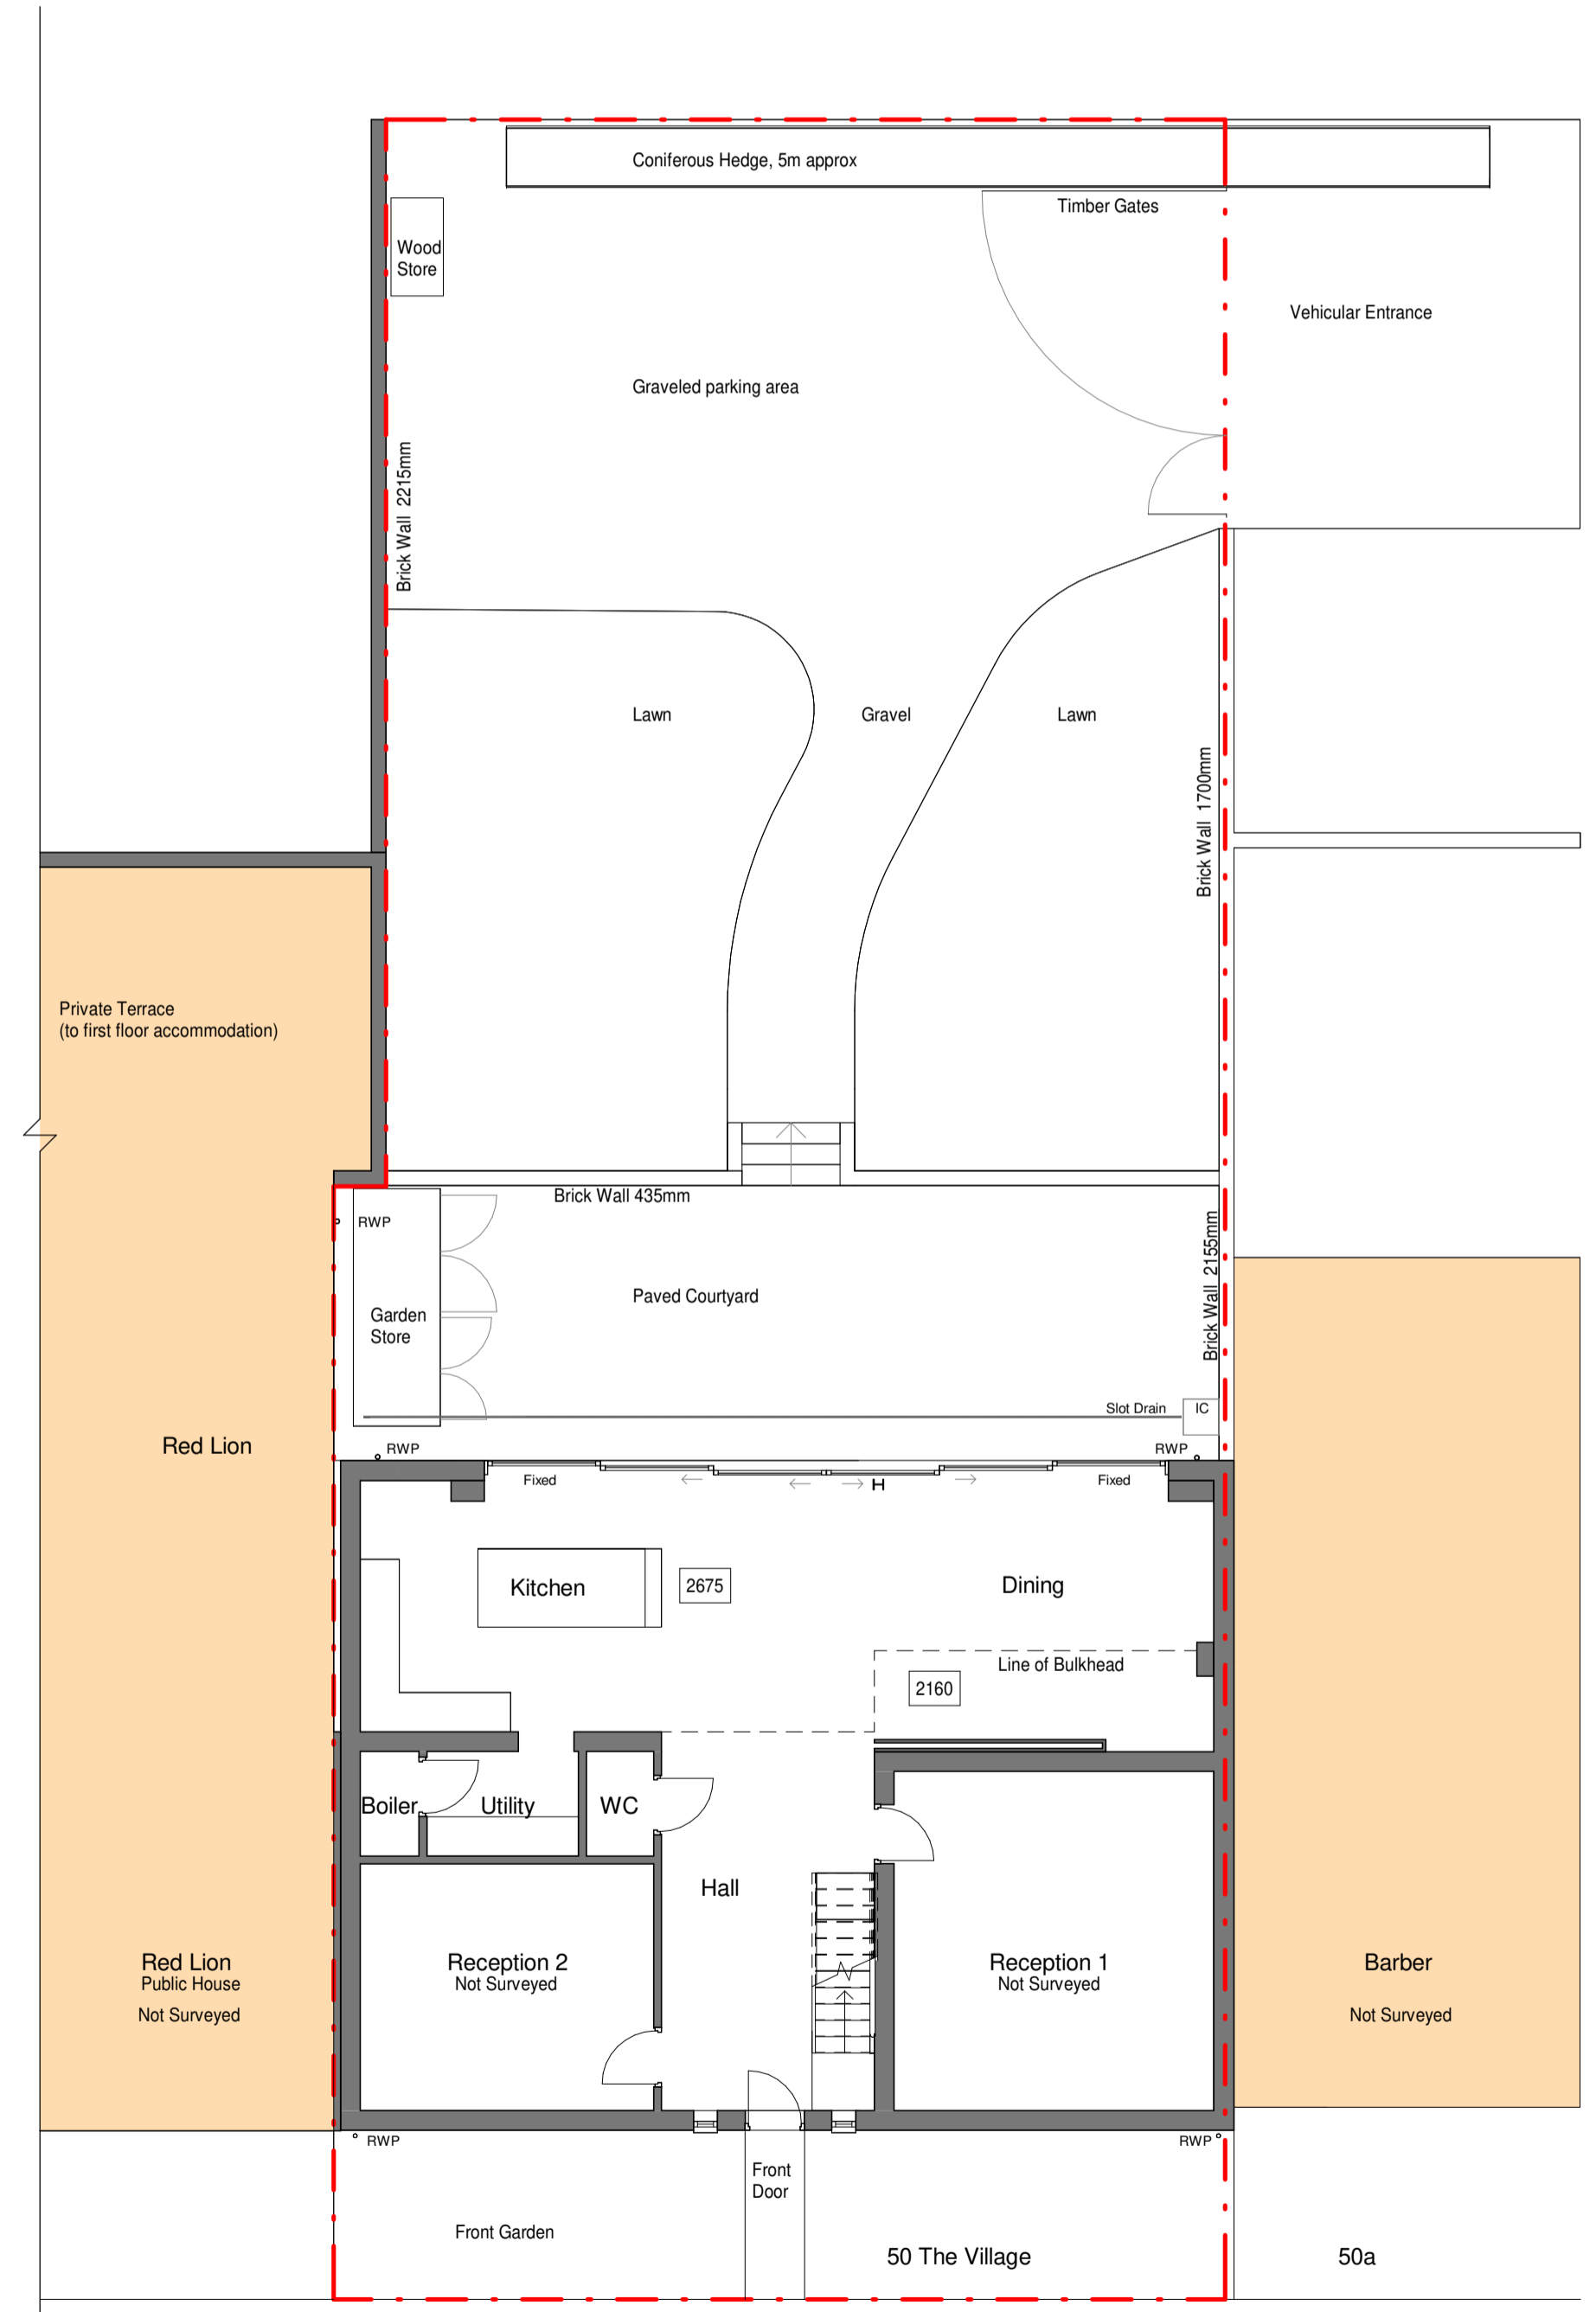

4 Existing Ground Floor Plan
1 : 100



5 Existing View of Rear Elevation



6 Existing View from NorthEast