


SCALE @ A1	DATE
1 : 100	06/11/2023


PROJECT #	DRAWN	CHECKED
A409	NW	CH

DRAWING NAME						
PROJECT	ORIGIN	ZONE	LEVEL	TYPE	ROLE	NO. #
A409	MAS	XX	ZZ	DR	A	101
STATUS						
PLANNING						
REVISION						
REVISION	REVISION DESCRIPTION					DATE
P2						

REV	DESCRIPTION	BY	DATE
P1	Planning Issue	NW	06/11/23
P2	West elevation shown	NW	15/11/23

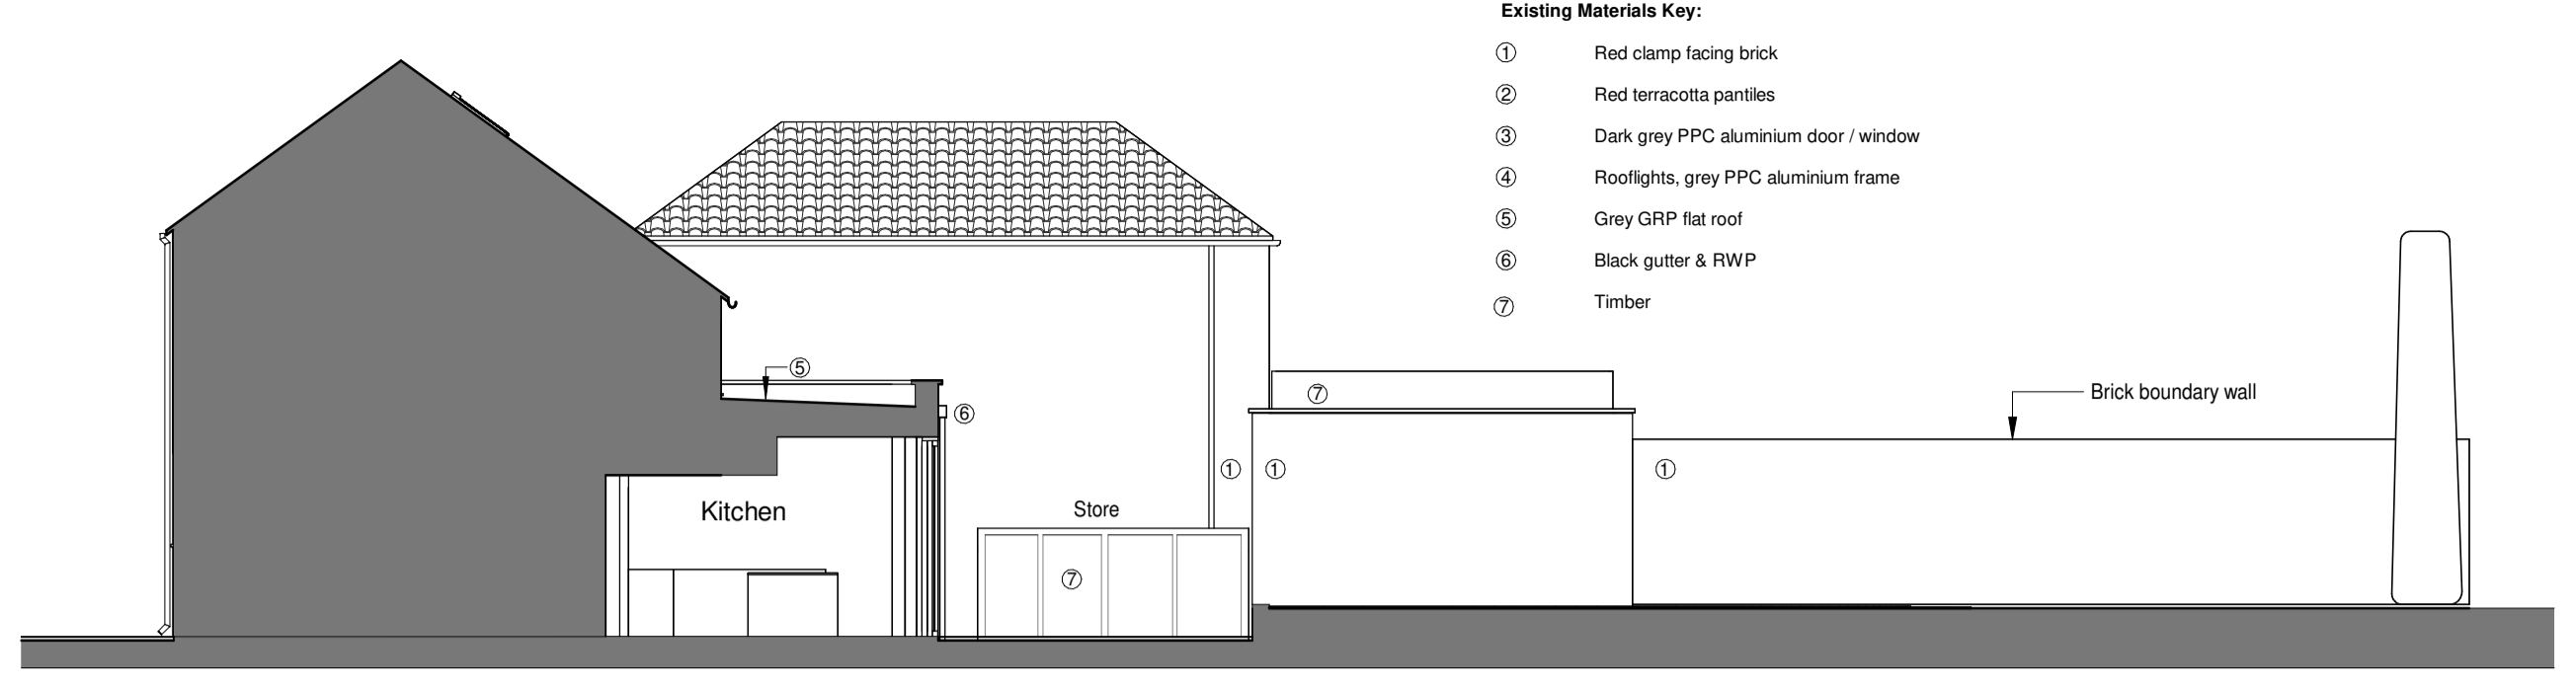


- Existing Materials Key:**
- ① Red clamp facing brick
  - ② Red terracotta pantiles
  - ③ Dark grey PPC aluminium door / window
  - ④ Rooflights, grey PPC aluminium frame
  - ⑤ Grey GRP flat roof
  - ⑥ Black gutter & RWP
  - ⑦ Timber

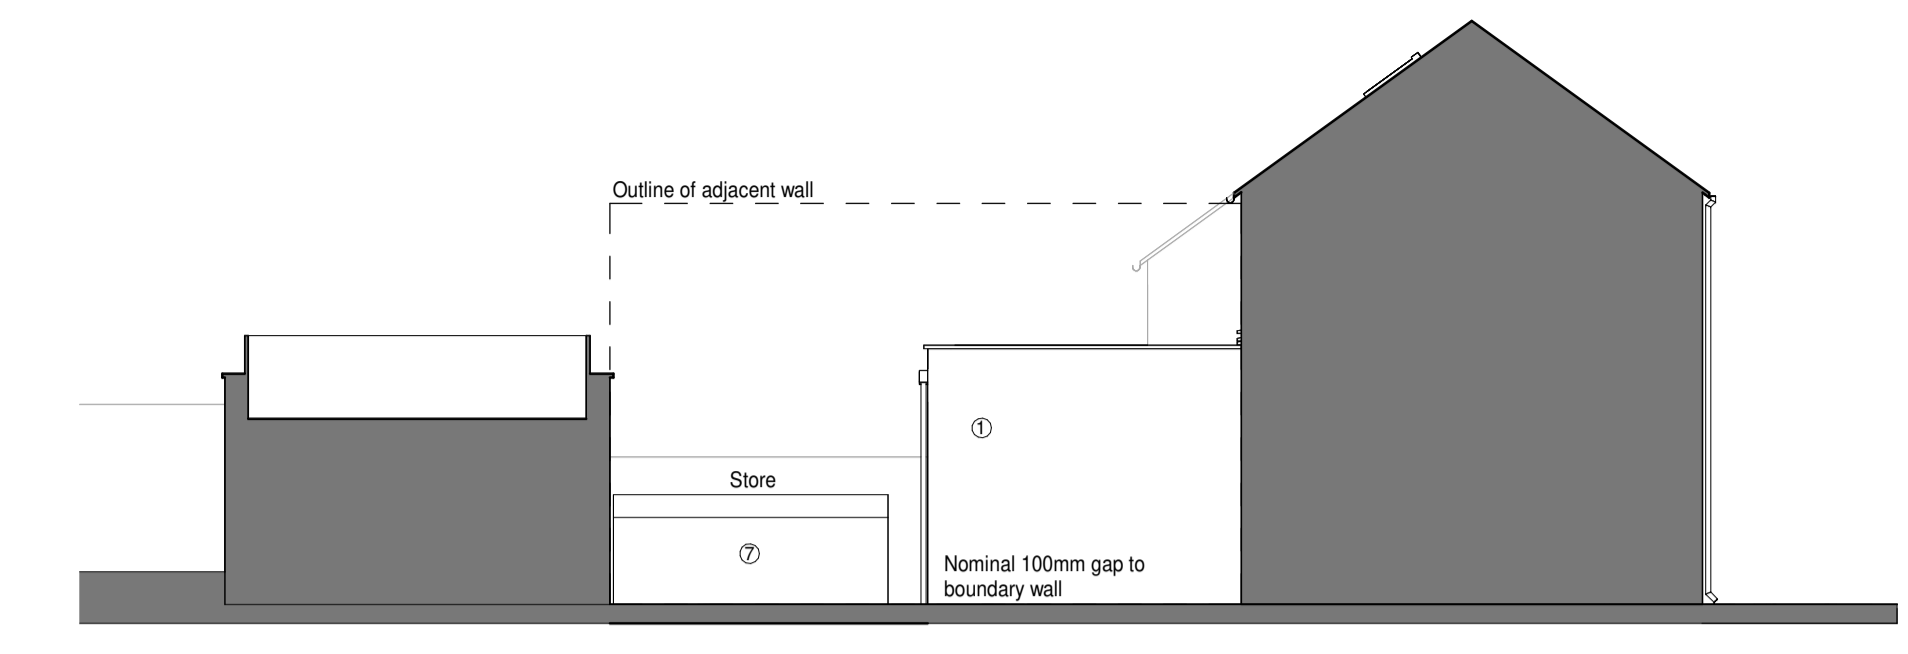


① Existing East Elevation / Part Section  
1 : 100

② Existing West Elevation / Part Section  
1 : 100

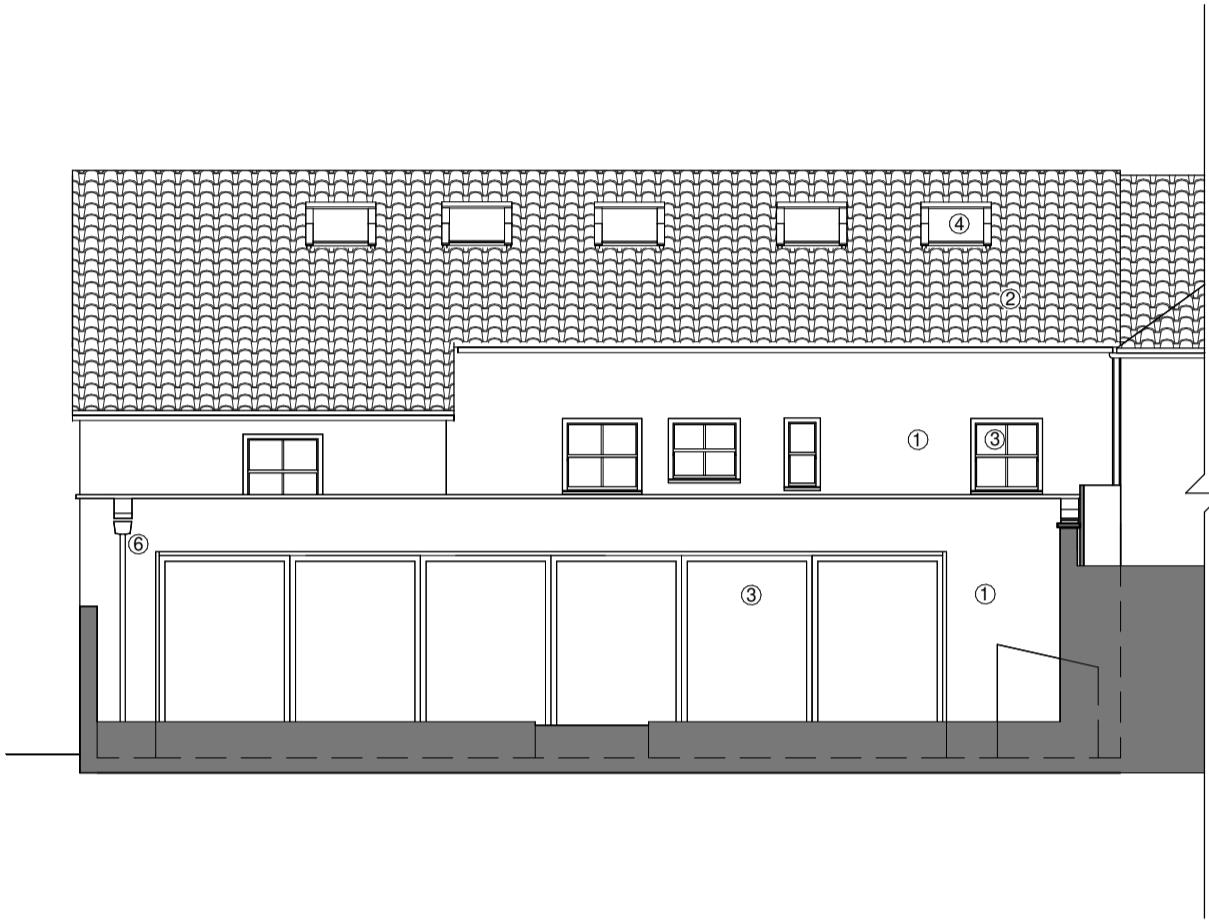

③ Existing North Elevation  
1 : 100

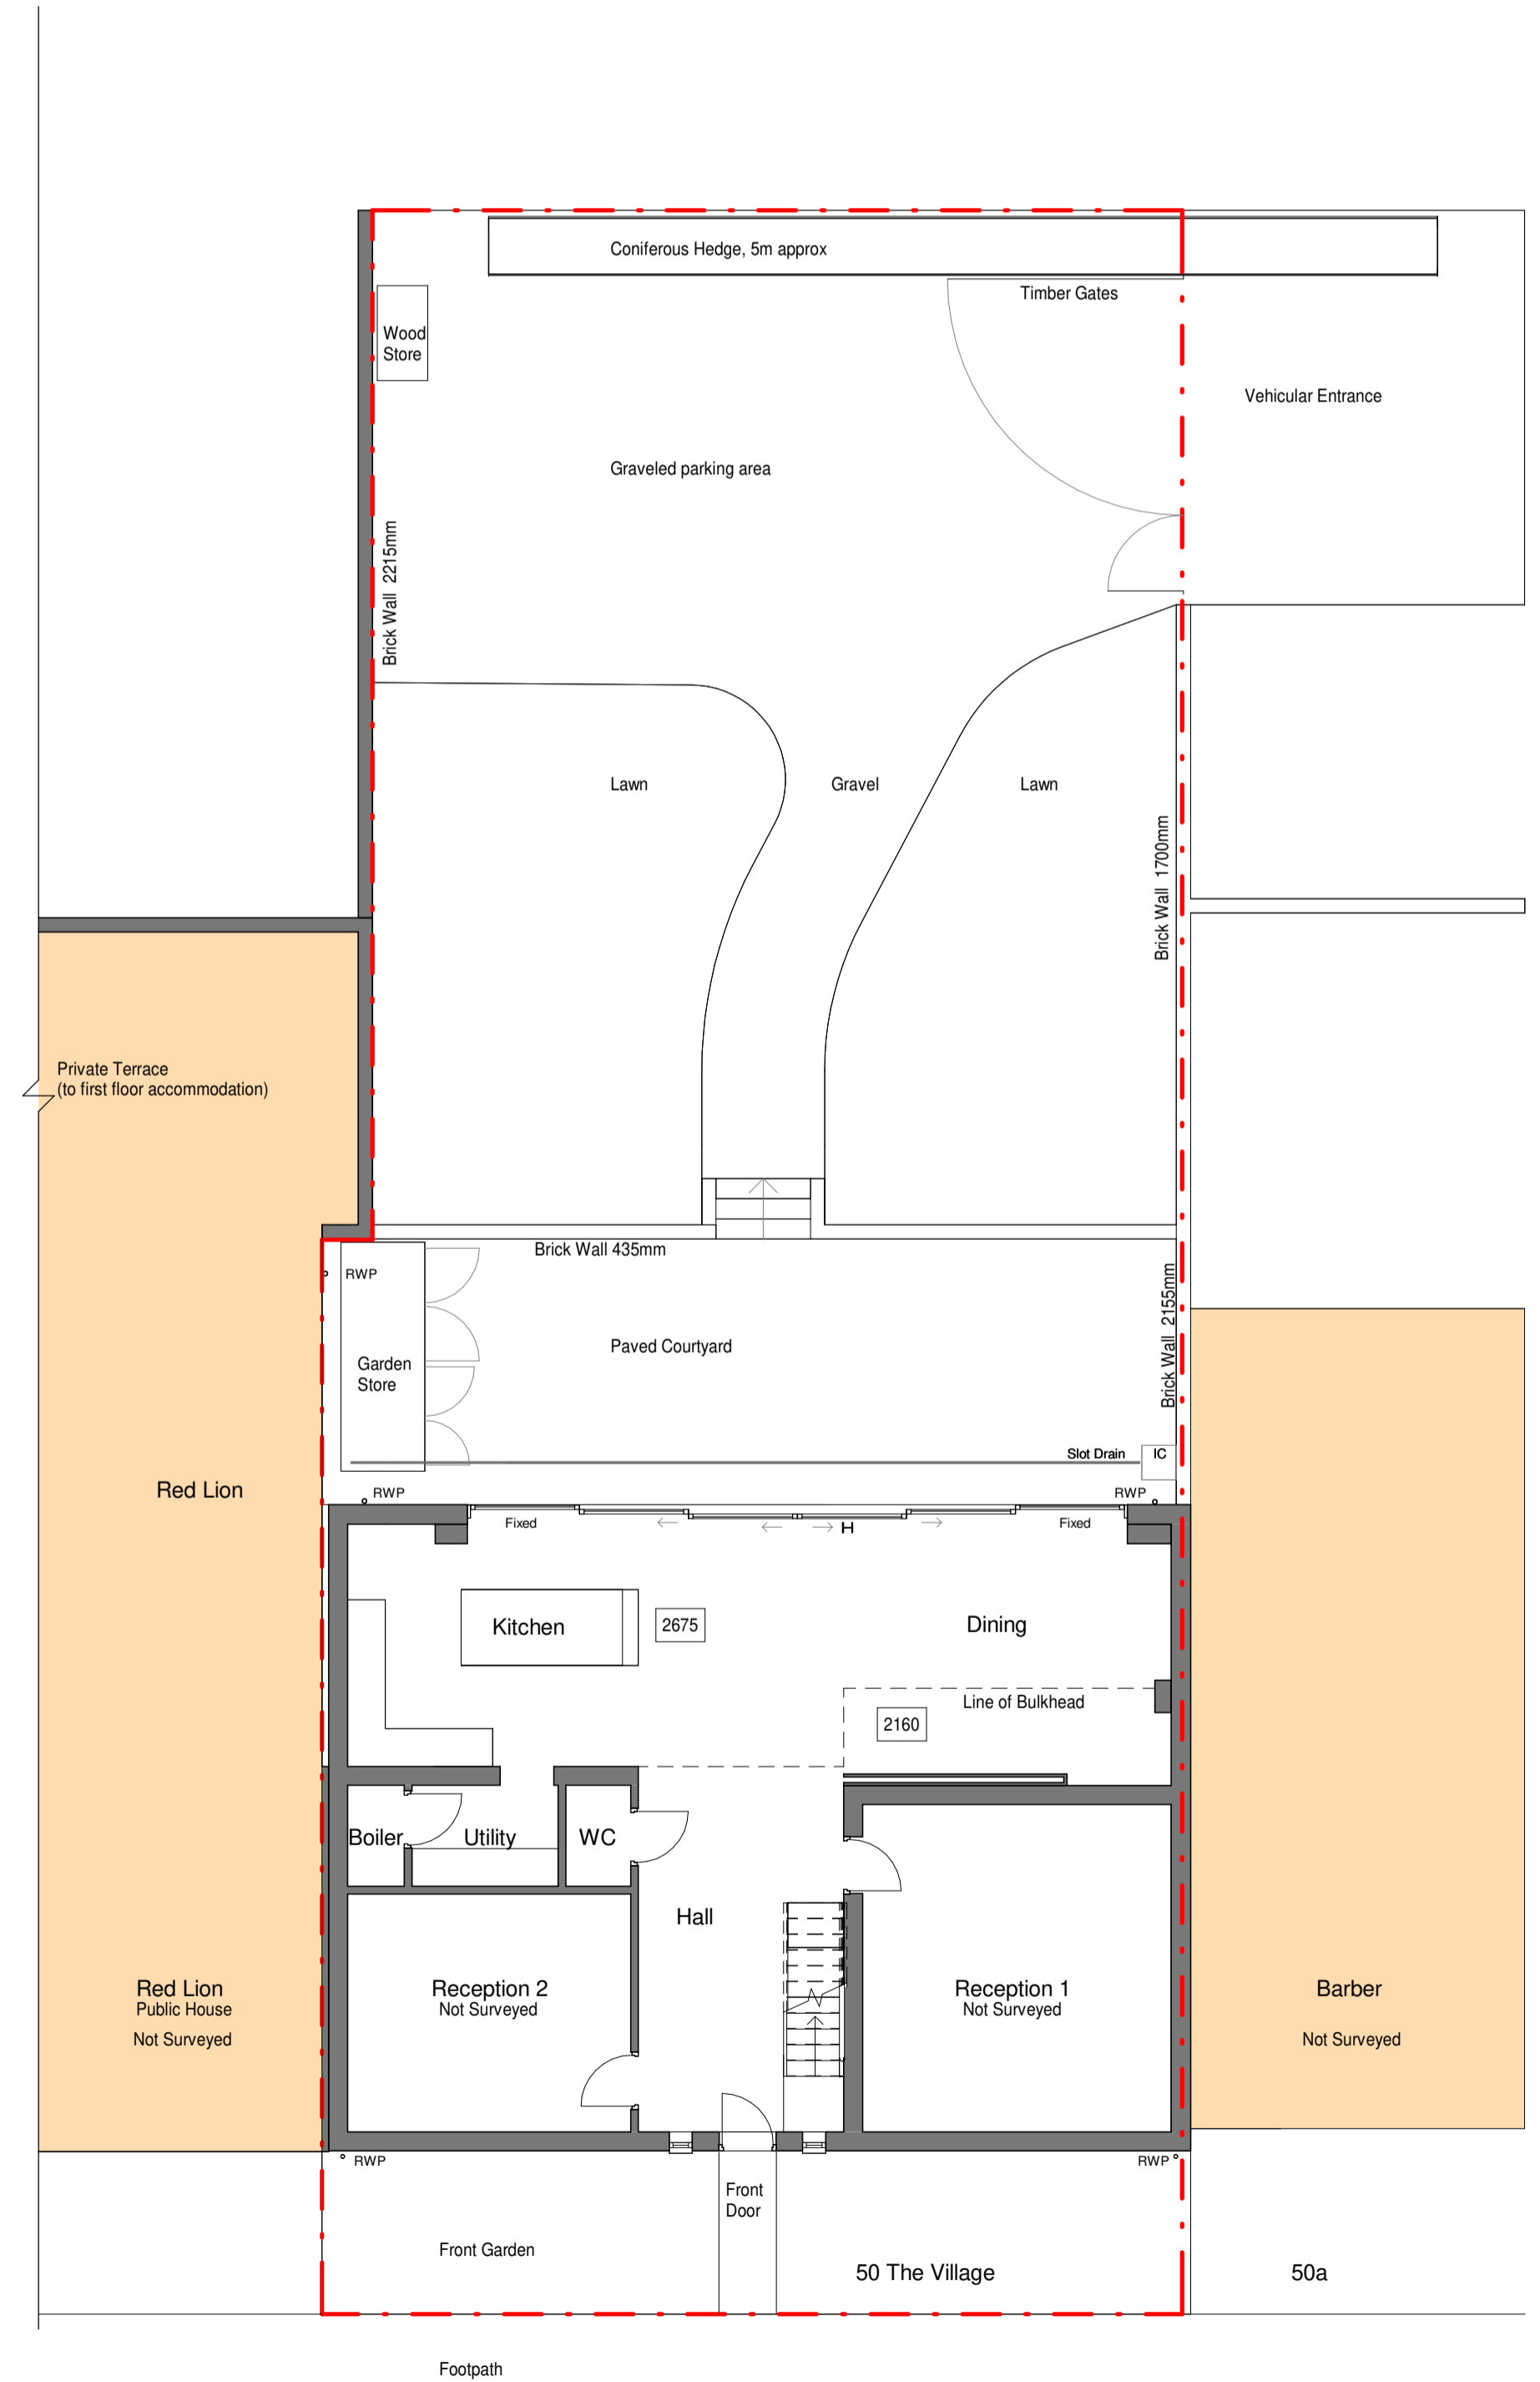

④ Existing Ground Floor Plan  
1 : 100



⑤ Existing View of Rear Elevation



⑥ Existing View from NorthEast

**Key:**

- - - Site Boundary
- Existing Buildings
- Proposed Extension
- Existing Walls
- Proposed Walls

