



**GROUND FLOOR**  
**EXISTING FLOOR PLANS**  
 scale 1:100

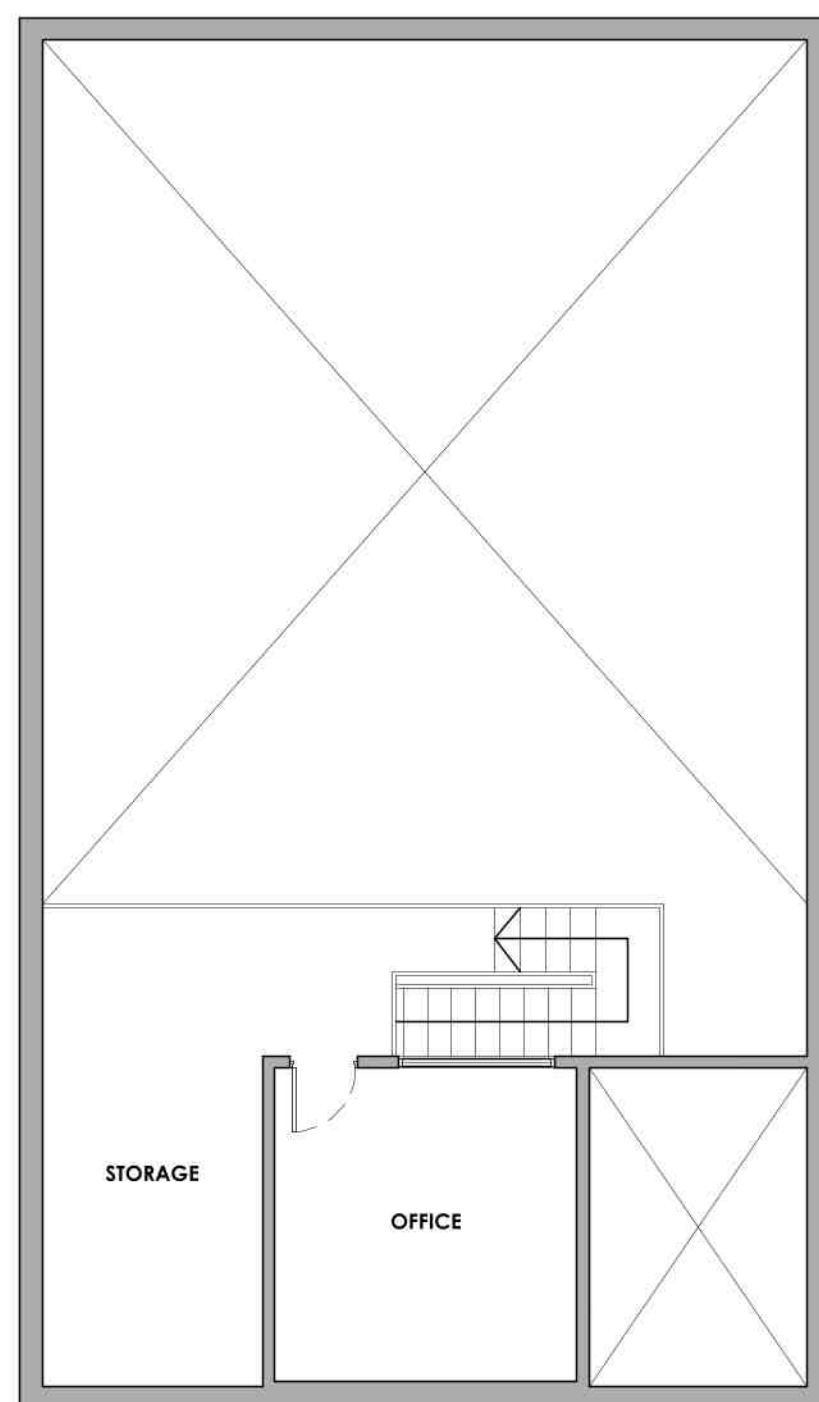

**FIRST FLOOR**

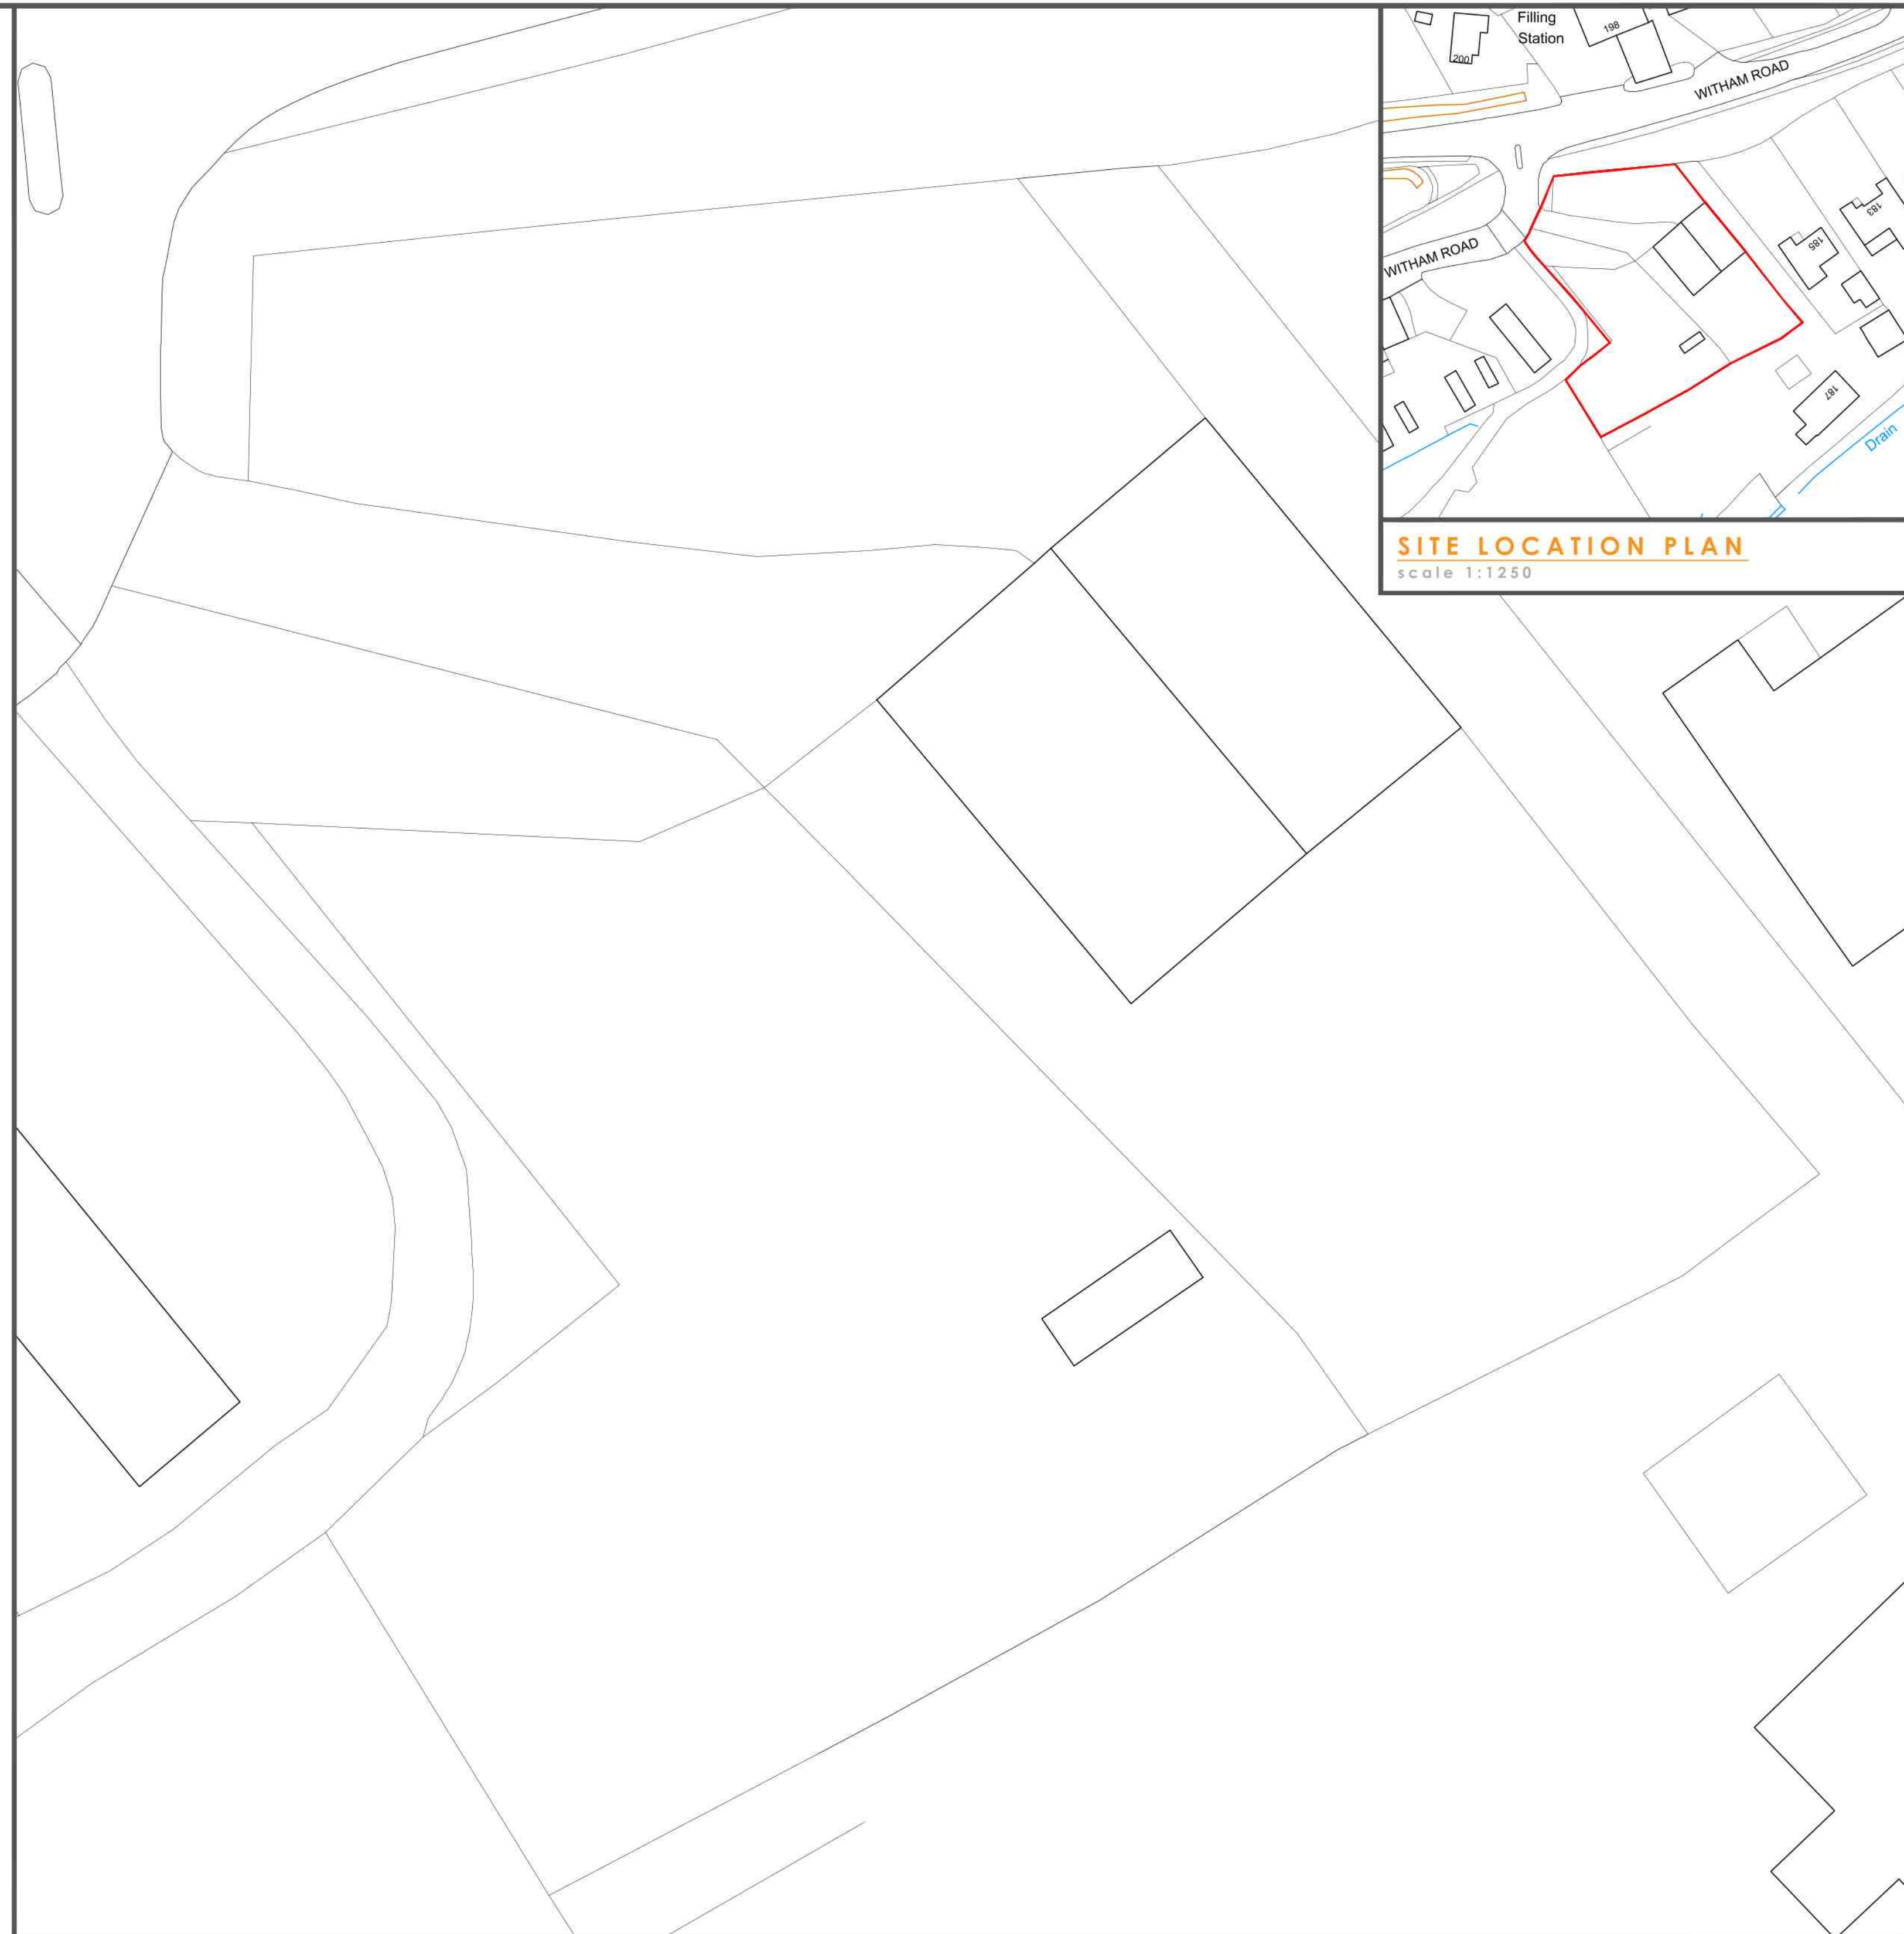

**EXISTING BLOCK PLAN**  
 scale 1:200




**SITE LOCATION PLAN**  
 scale 1:1250



**FRONT / NORTH**



**SIDE / WEST**

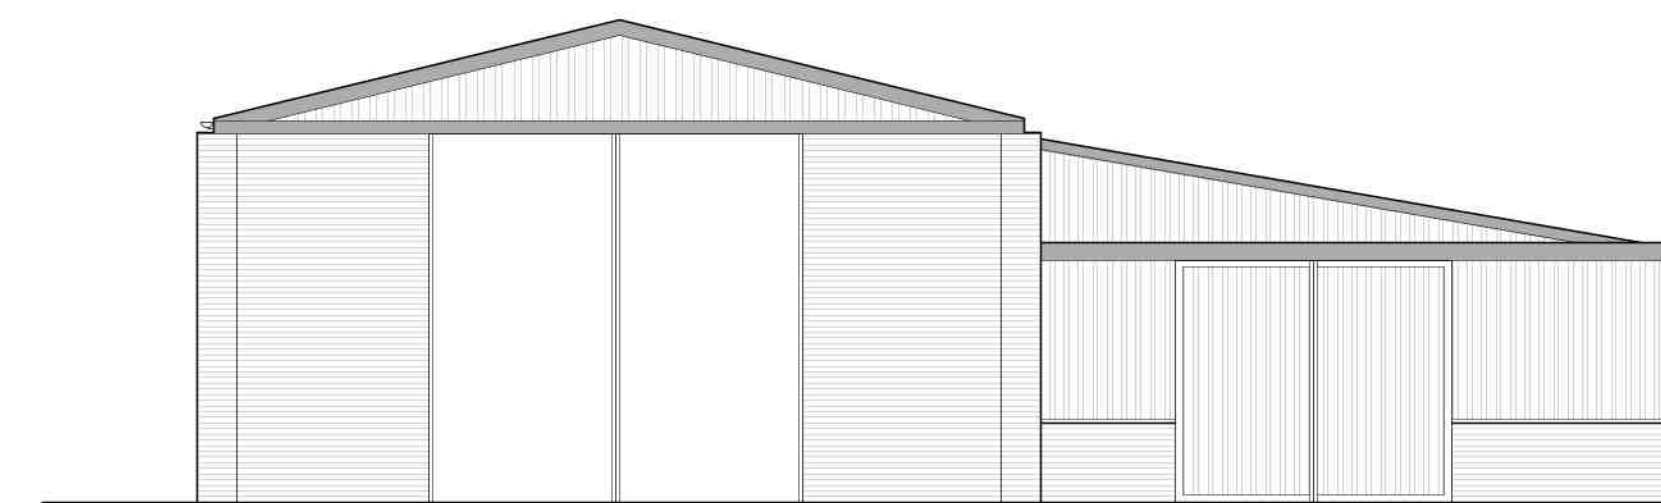

**REAR / SOUTH**

**EXISTING ELEVATIONS**  
 scale 1:100

**DRAWING ISSUES AND REVISIONS**  
 Idc Design Consultancy | 12 Vickers Lane | Louth  
 | Lincolnshire | LN11 9PQ  
 T | 01507 411155 E | admin@idcdesignconsultancy.co.uk



**PROJECT** H.O.B Interiors  
 189 Witham Road  
 Woodhall Spa  
 LN10 6QX  
**DATE** Oct 2023  
**TITLE** CoJ and Proposed Storage  
 Existing Drawings  
**SCALE** Varied (As Shown)  
**ORIGINAL SIZE** A1 (Landscape)  
**DRAWING NUMBER** Idc4259-PL-01

This drawing is the copyright of Idc Design Consultancy and must not be reproduced without written consent. The contractor is responsible for taking and checking all dimensions on site prior to commencement and reporting back to the architect. All materials specified on this drawing are to be used in strict accordance with manufacturers written instructions and current codes of practice.  
 All details and specifications on this drawing and in relation to this specific project should be checked to ensure that they are correct. If any deviations occur the contractor / client should inform the design team immediately so we cannot be held responsible for errors resulting from uncorrected detail and specification changes.