





**PROPOSED FENCING ELEVATION & SIGNAGE**  
scale 1:50

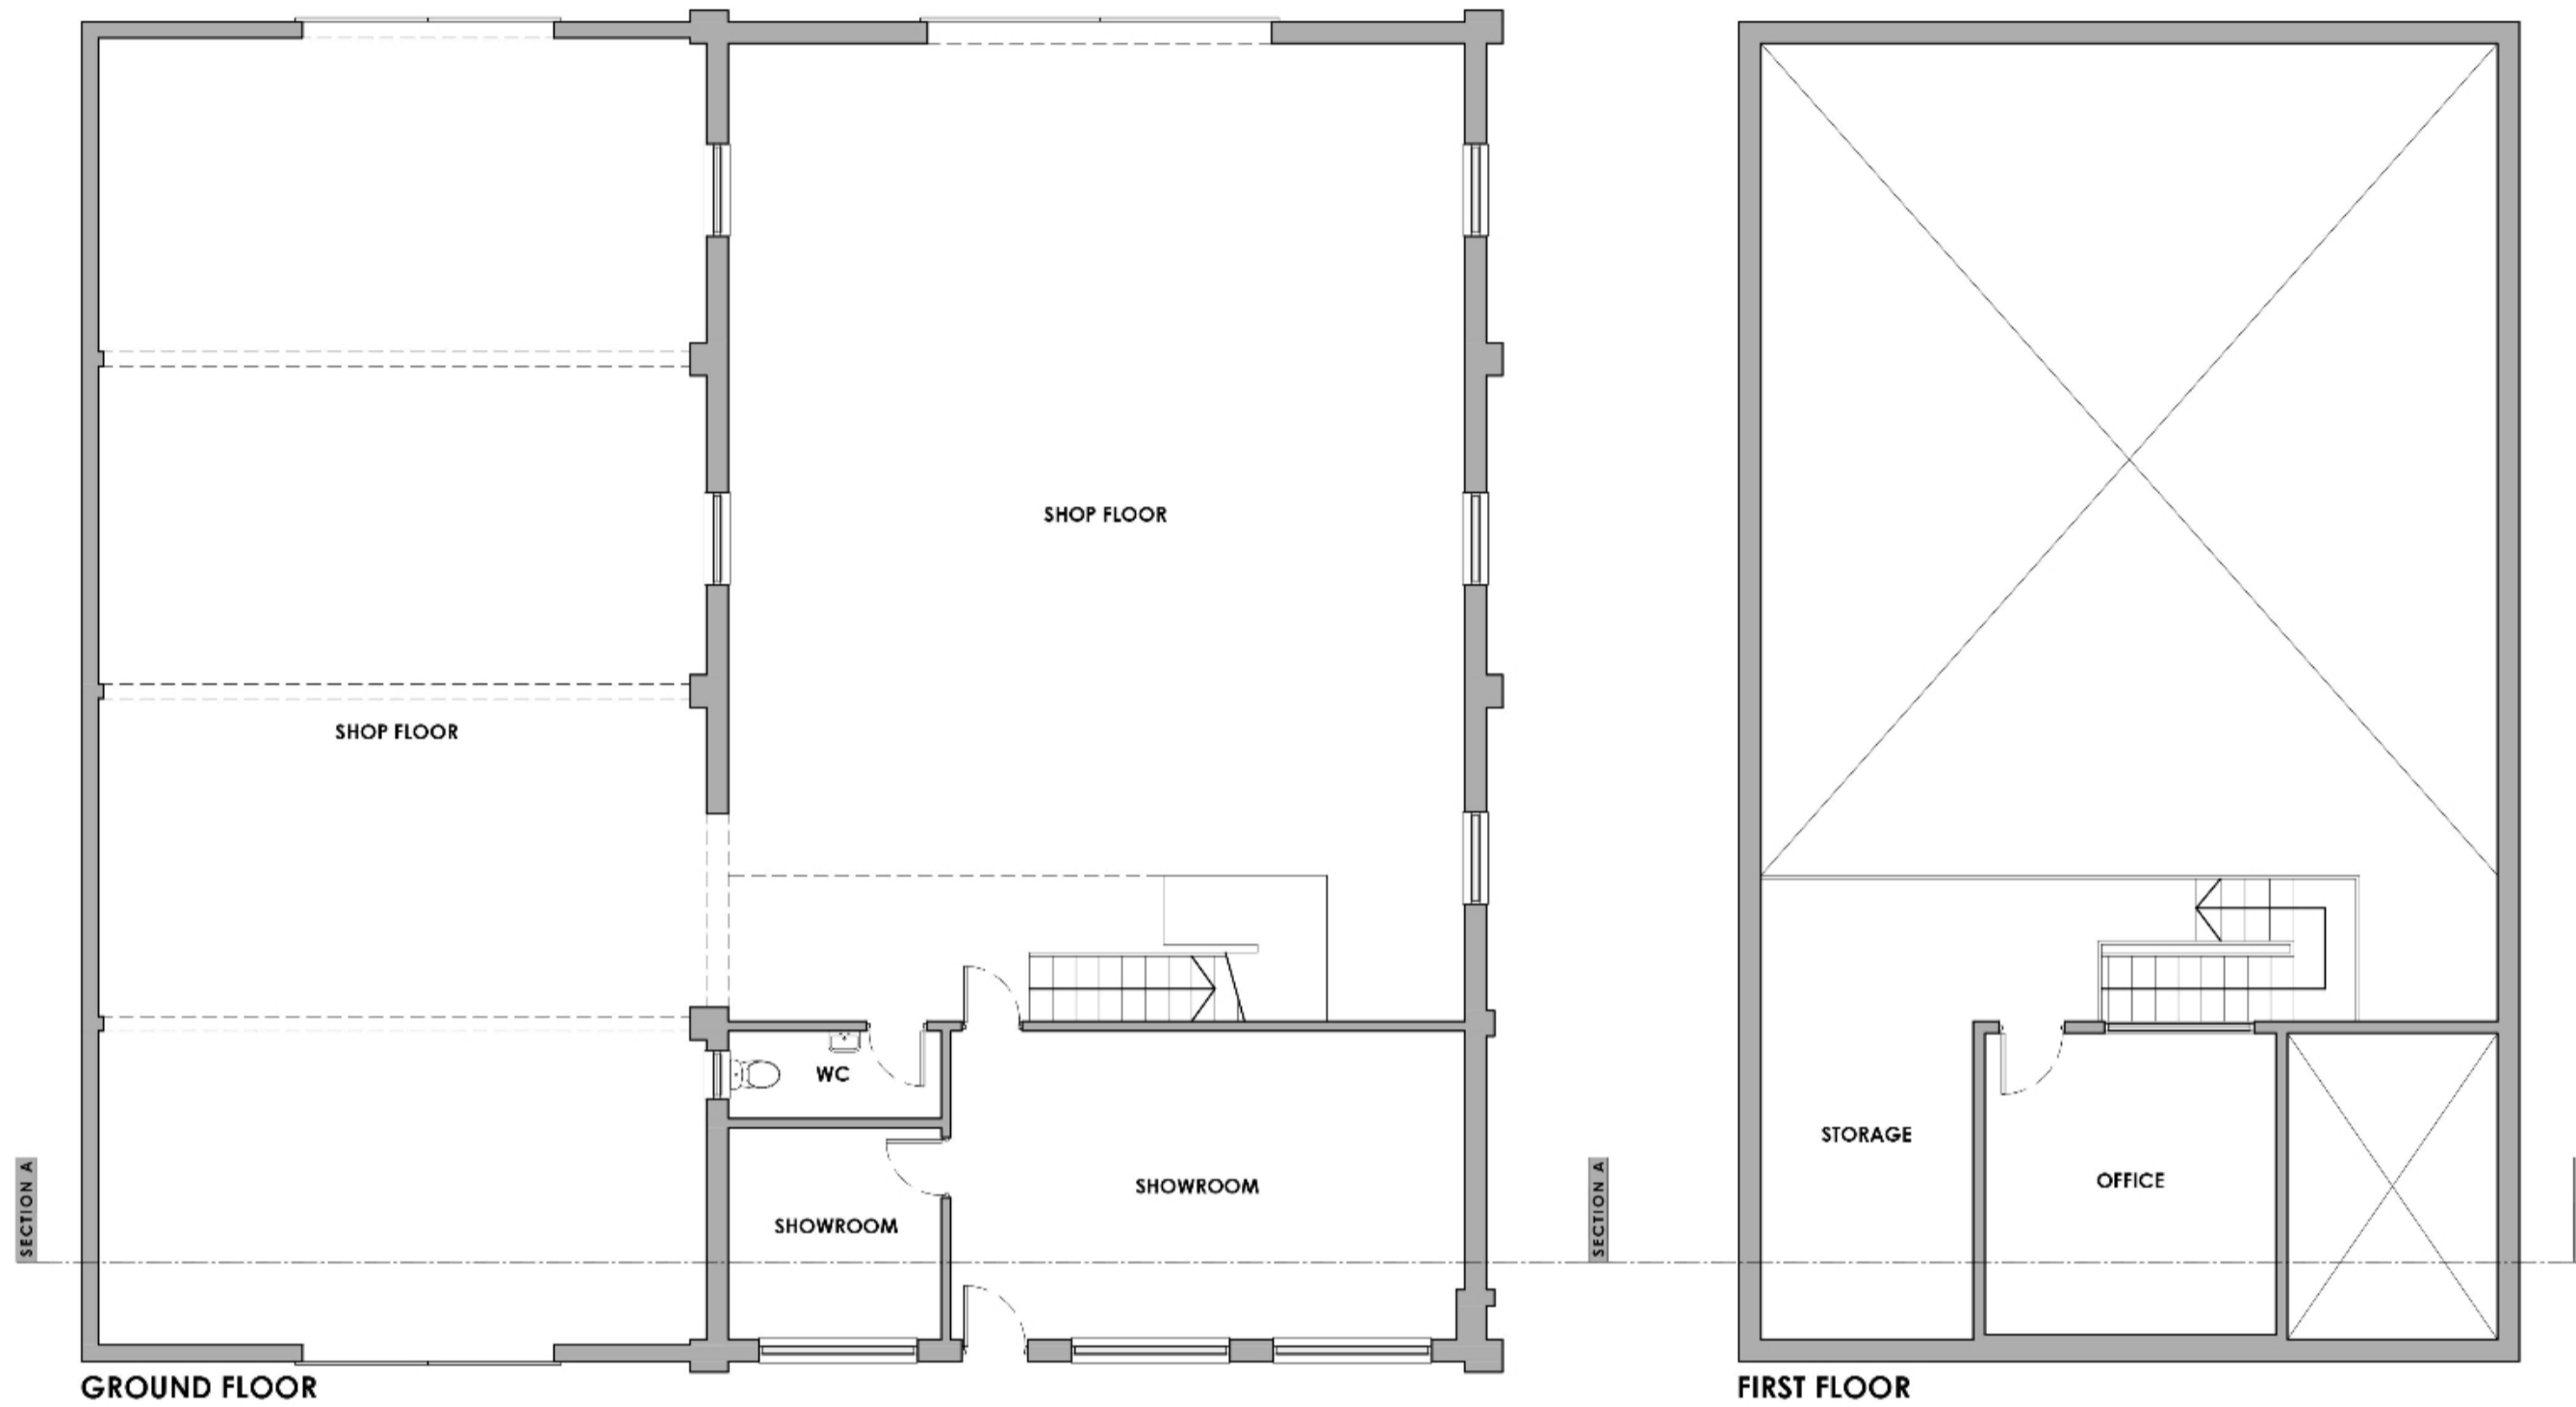

**PROPOSED FLOOR PLANS**  
scale 1:100

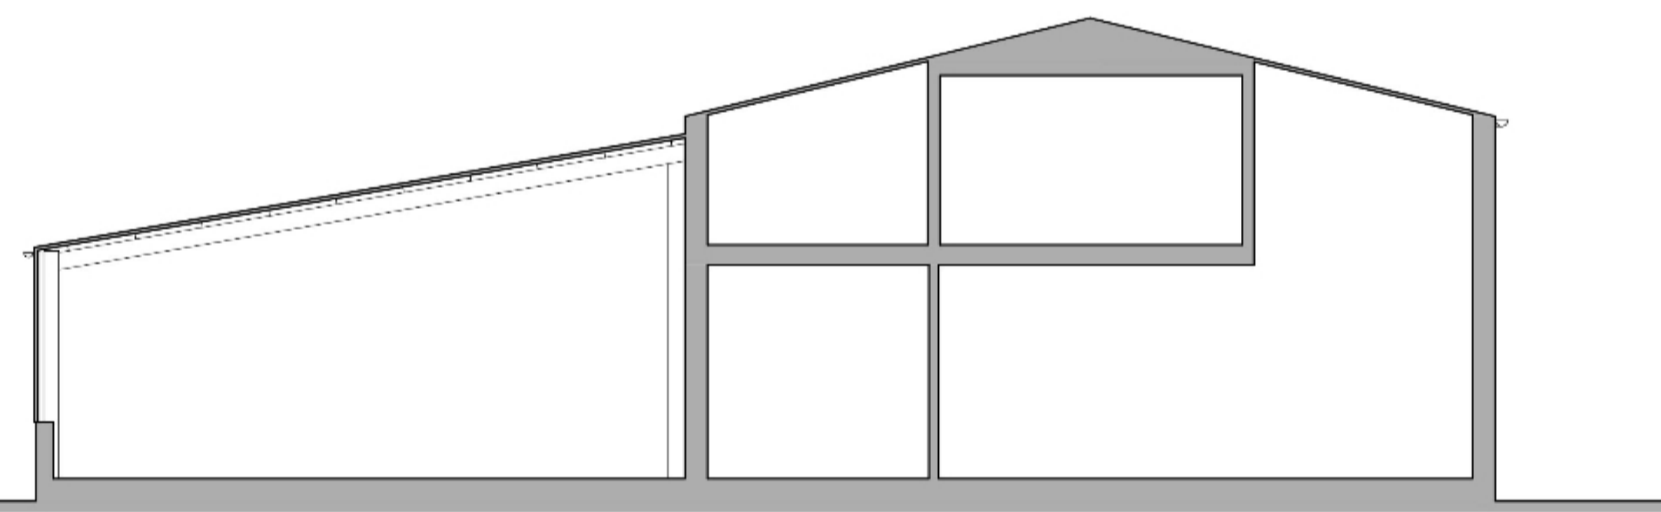


**PROPOSED SECTION A-A**  
scale 1:100




**PROPOSED ELEVATIONS**  
scale 1:100



SIDE / WEST

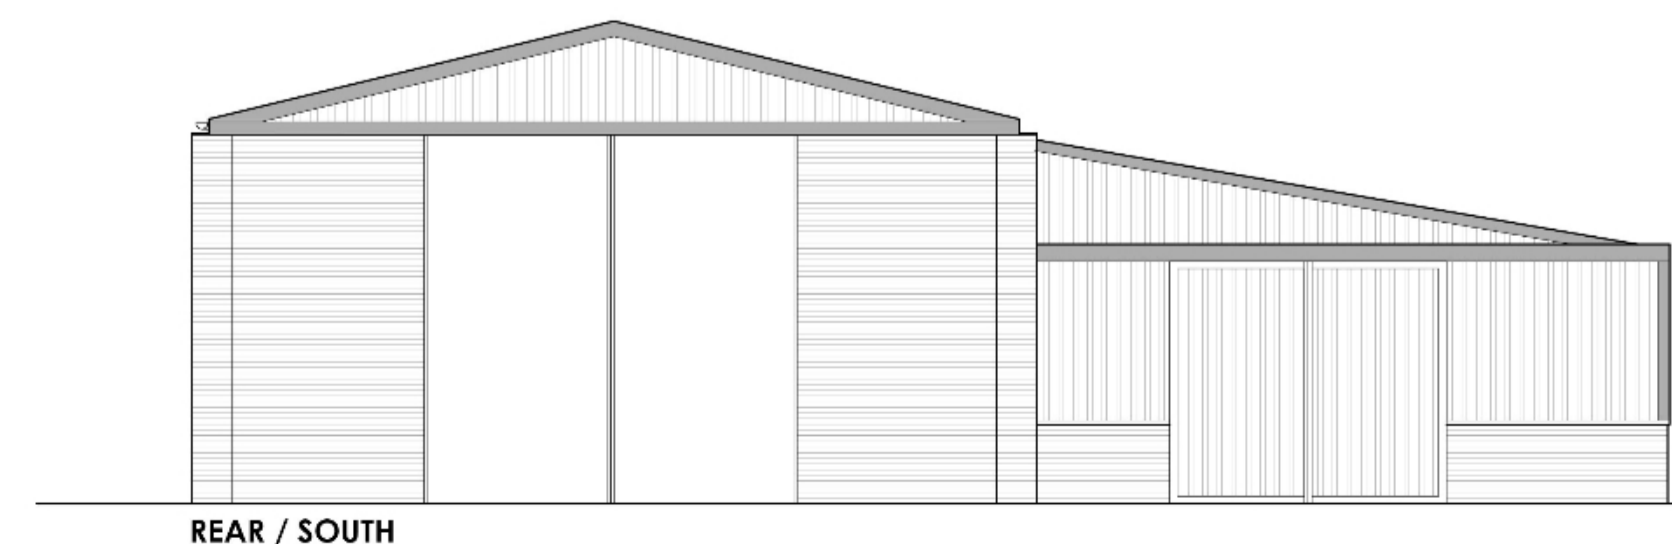

REAR / SOUTH

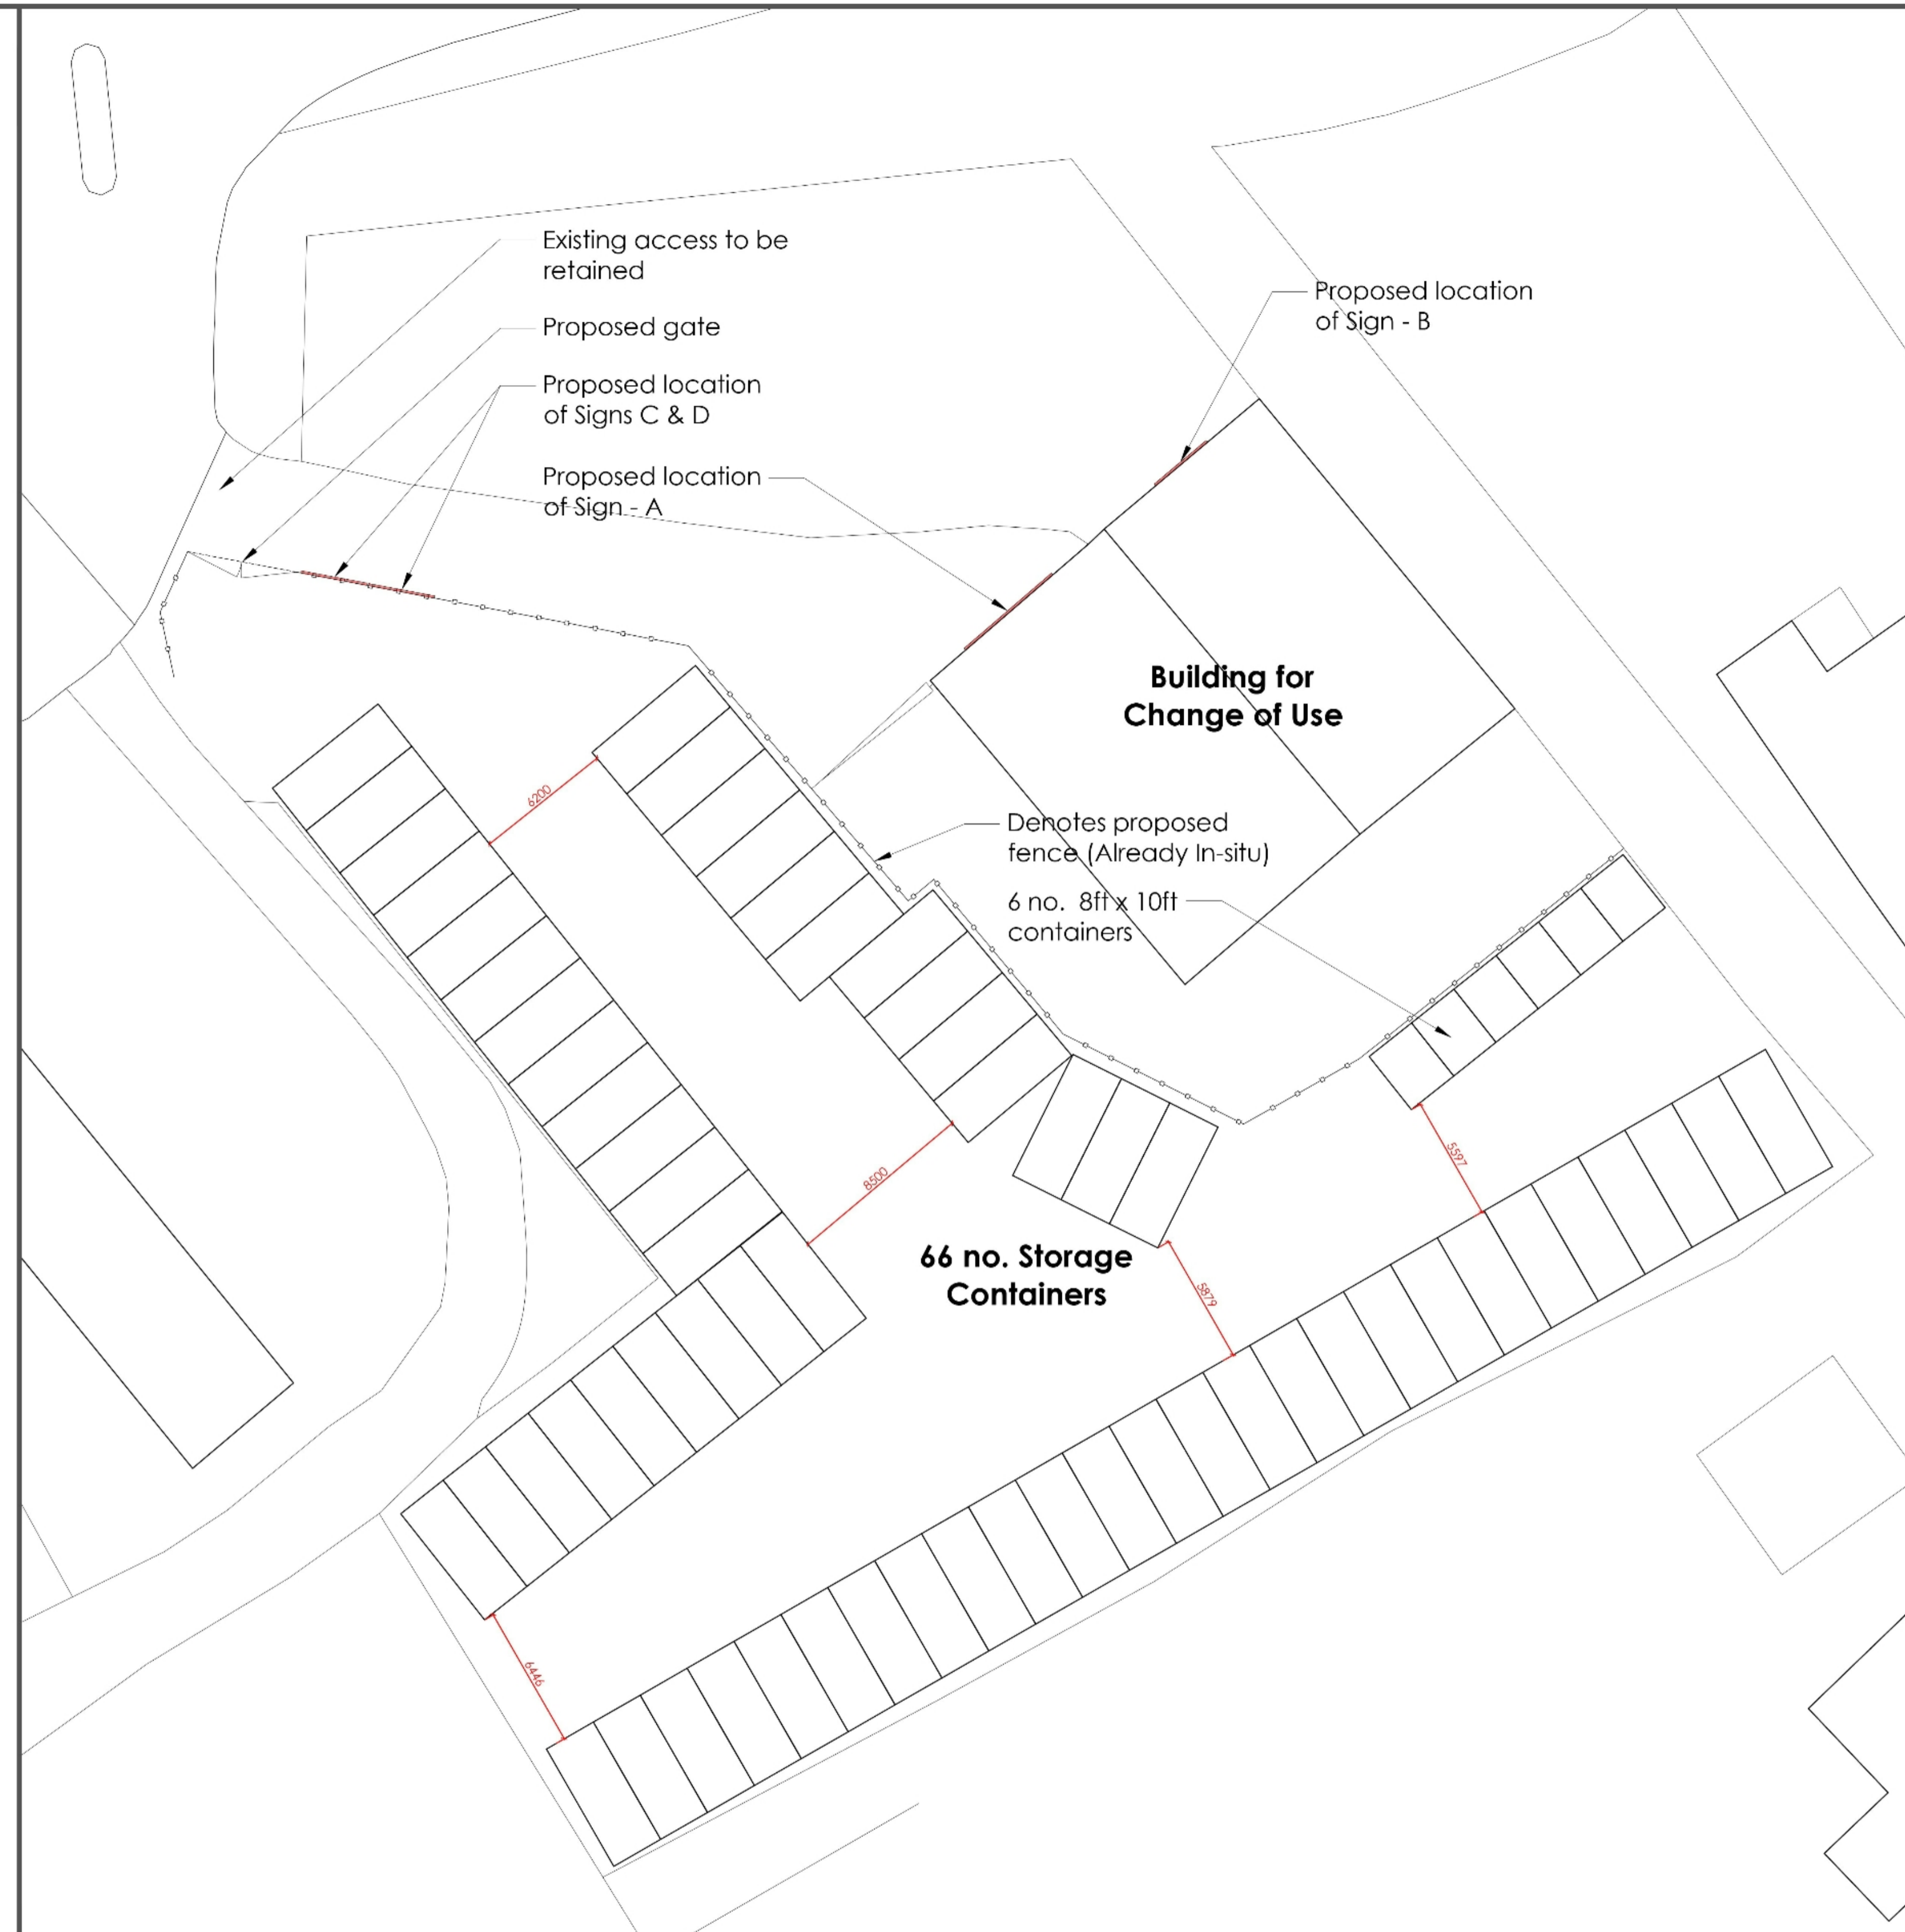

**PROPOSED BLOCK PLAN**  
scale 1:200

Rev A | Amendments to Layout | 10.10.2023  
DRAWING ISSUES AND REVISIONS  
Lincs Design Consultancy | 12 Vickers Lane | Leath  
Lincolnshire | LN11 1PP  
T | 01507 411155 | E | admin@lincsdesignconsultancy.co.uk



PROJECT: H.O.B Interiors  
189 Witham Road  
Woodhall Spa  
LN10 6QX  
DATE: Oct 2023  
TITLE: CoU and Proposed Storage  
Proposed Drawings  
SCALE: Varied (As Shown)  
ORIGINAL SIZE: A1 (Landscape)  
DRAWING NUMBER: Idc4259-PL-02\_A

This drawing is the copyright of Lincs Design Consultancy and must not be reproduced without written consent. The contractor is responsible for taking and checking all dimensions on site prior to commencement and reporting back to the architect/contractor any discrepancies. All materials specified on this drawing are to be used in strict accordance with manufacturers written instructions and current codes of practice.  
All details and specifications are as shown and in addition to the specific program must be checked to any deviations from the contract / client program. Where this drawing is used in any way, the contractor / client must ensure that the design is not used in any way that is not intended. The contractor / client is responsible for any errors resulting from uncorrected details and specification changes.