



DO NOT SCALE
REPORT ALL ERRORS AND OMISSIONS
DIMENSIONS TO BE CHECKED ON SITE

--- Property split

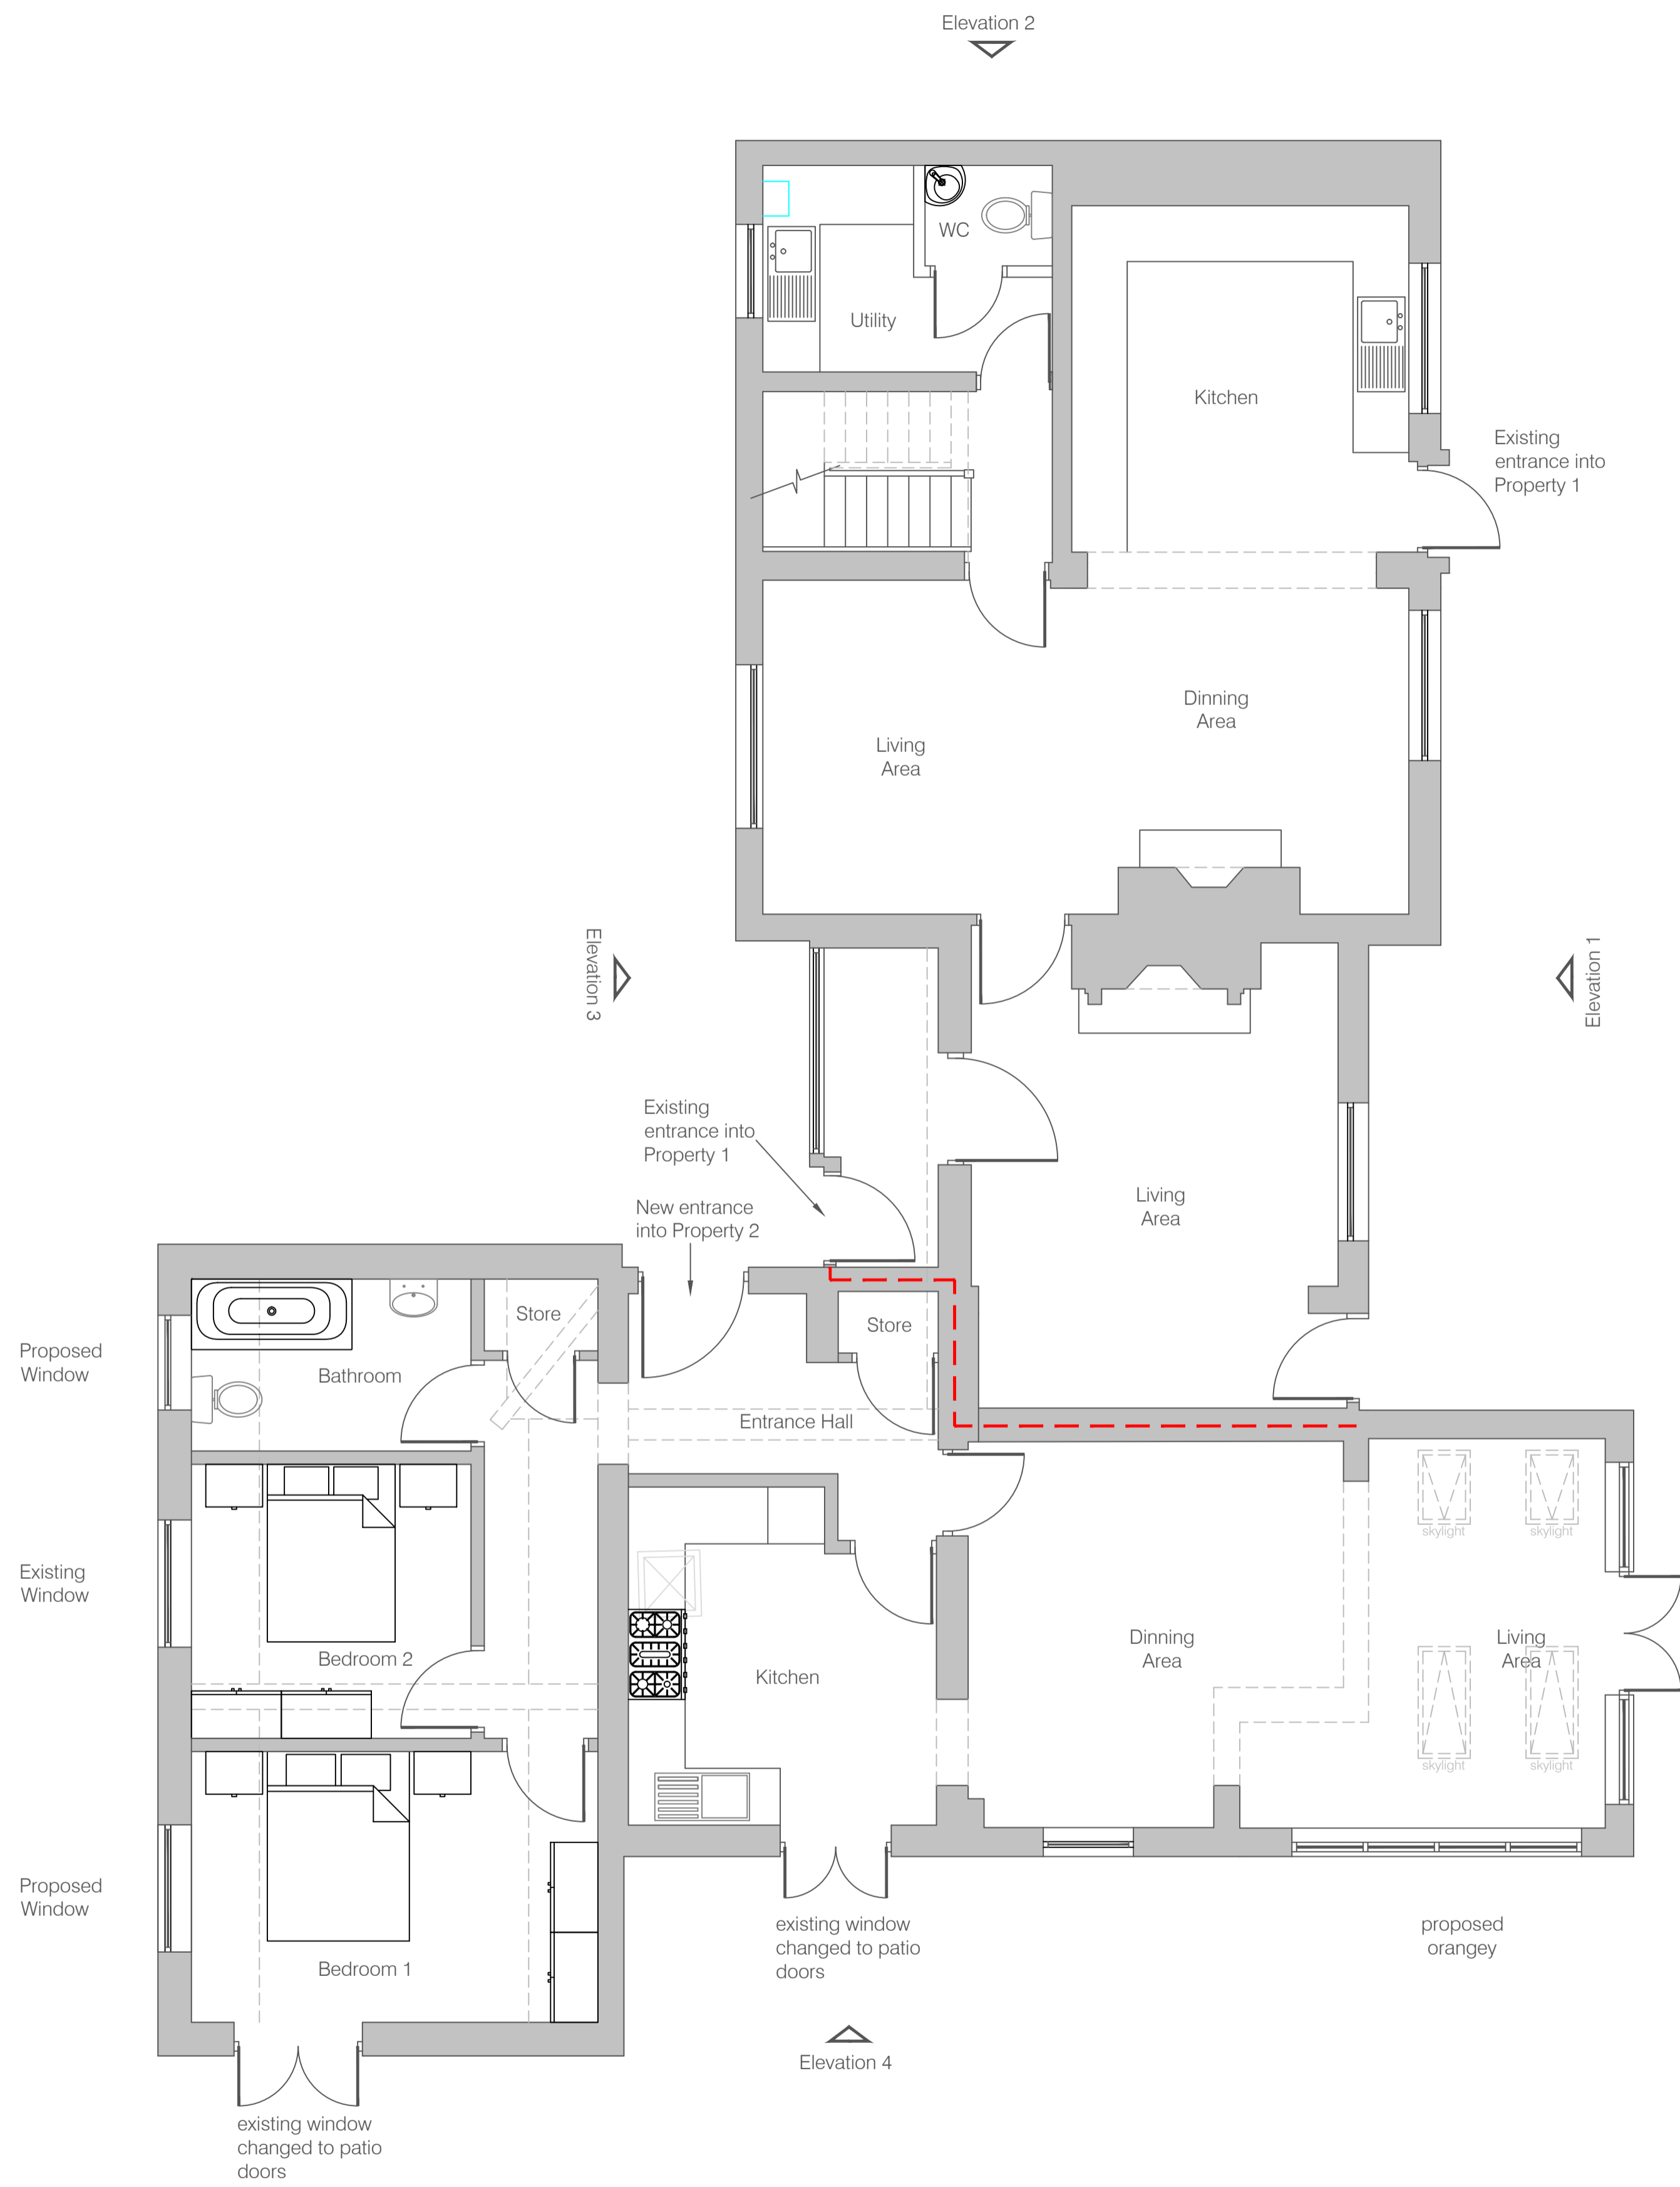

Proposed Ground Floor Plan

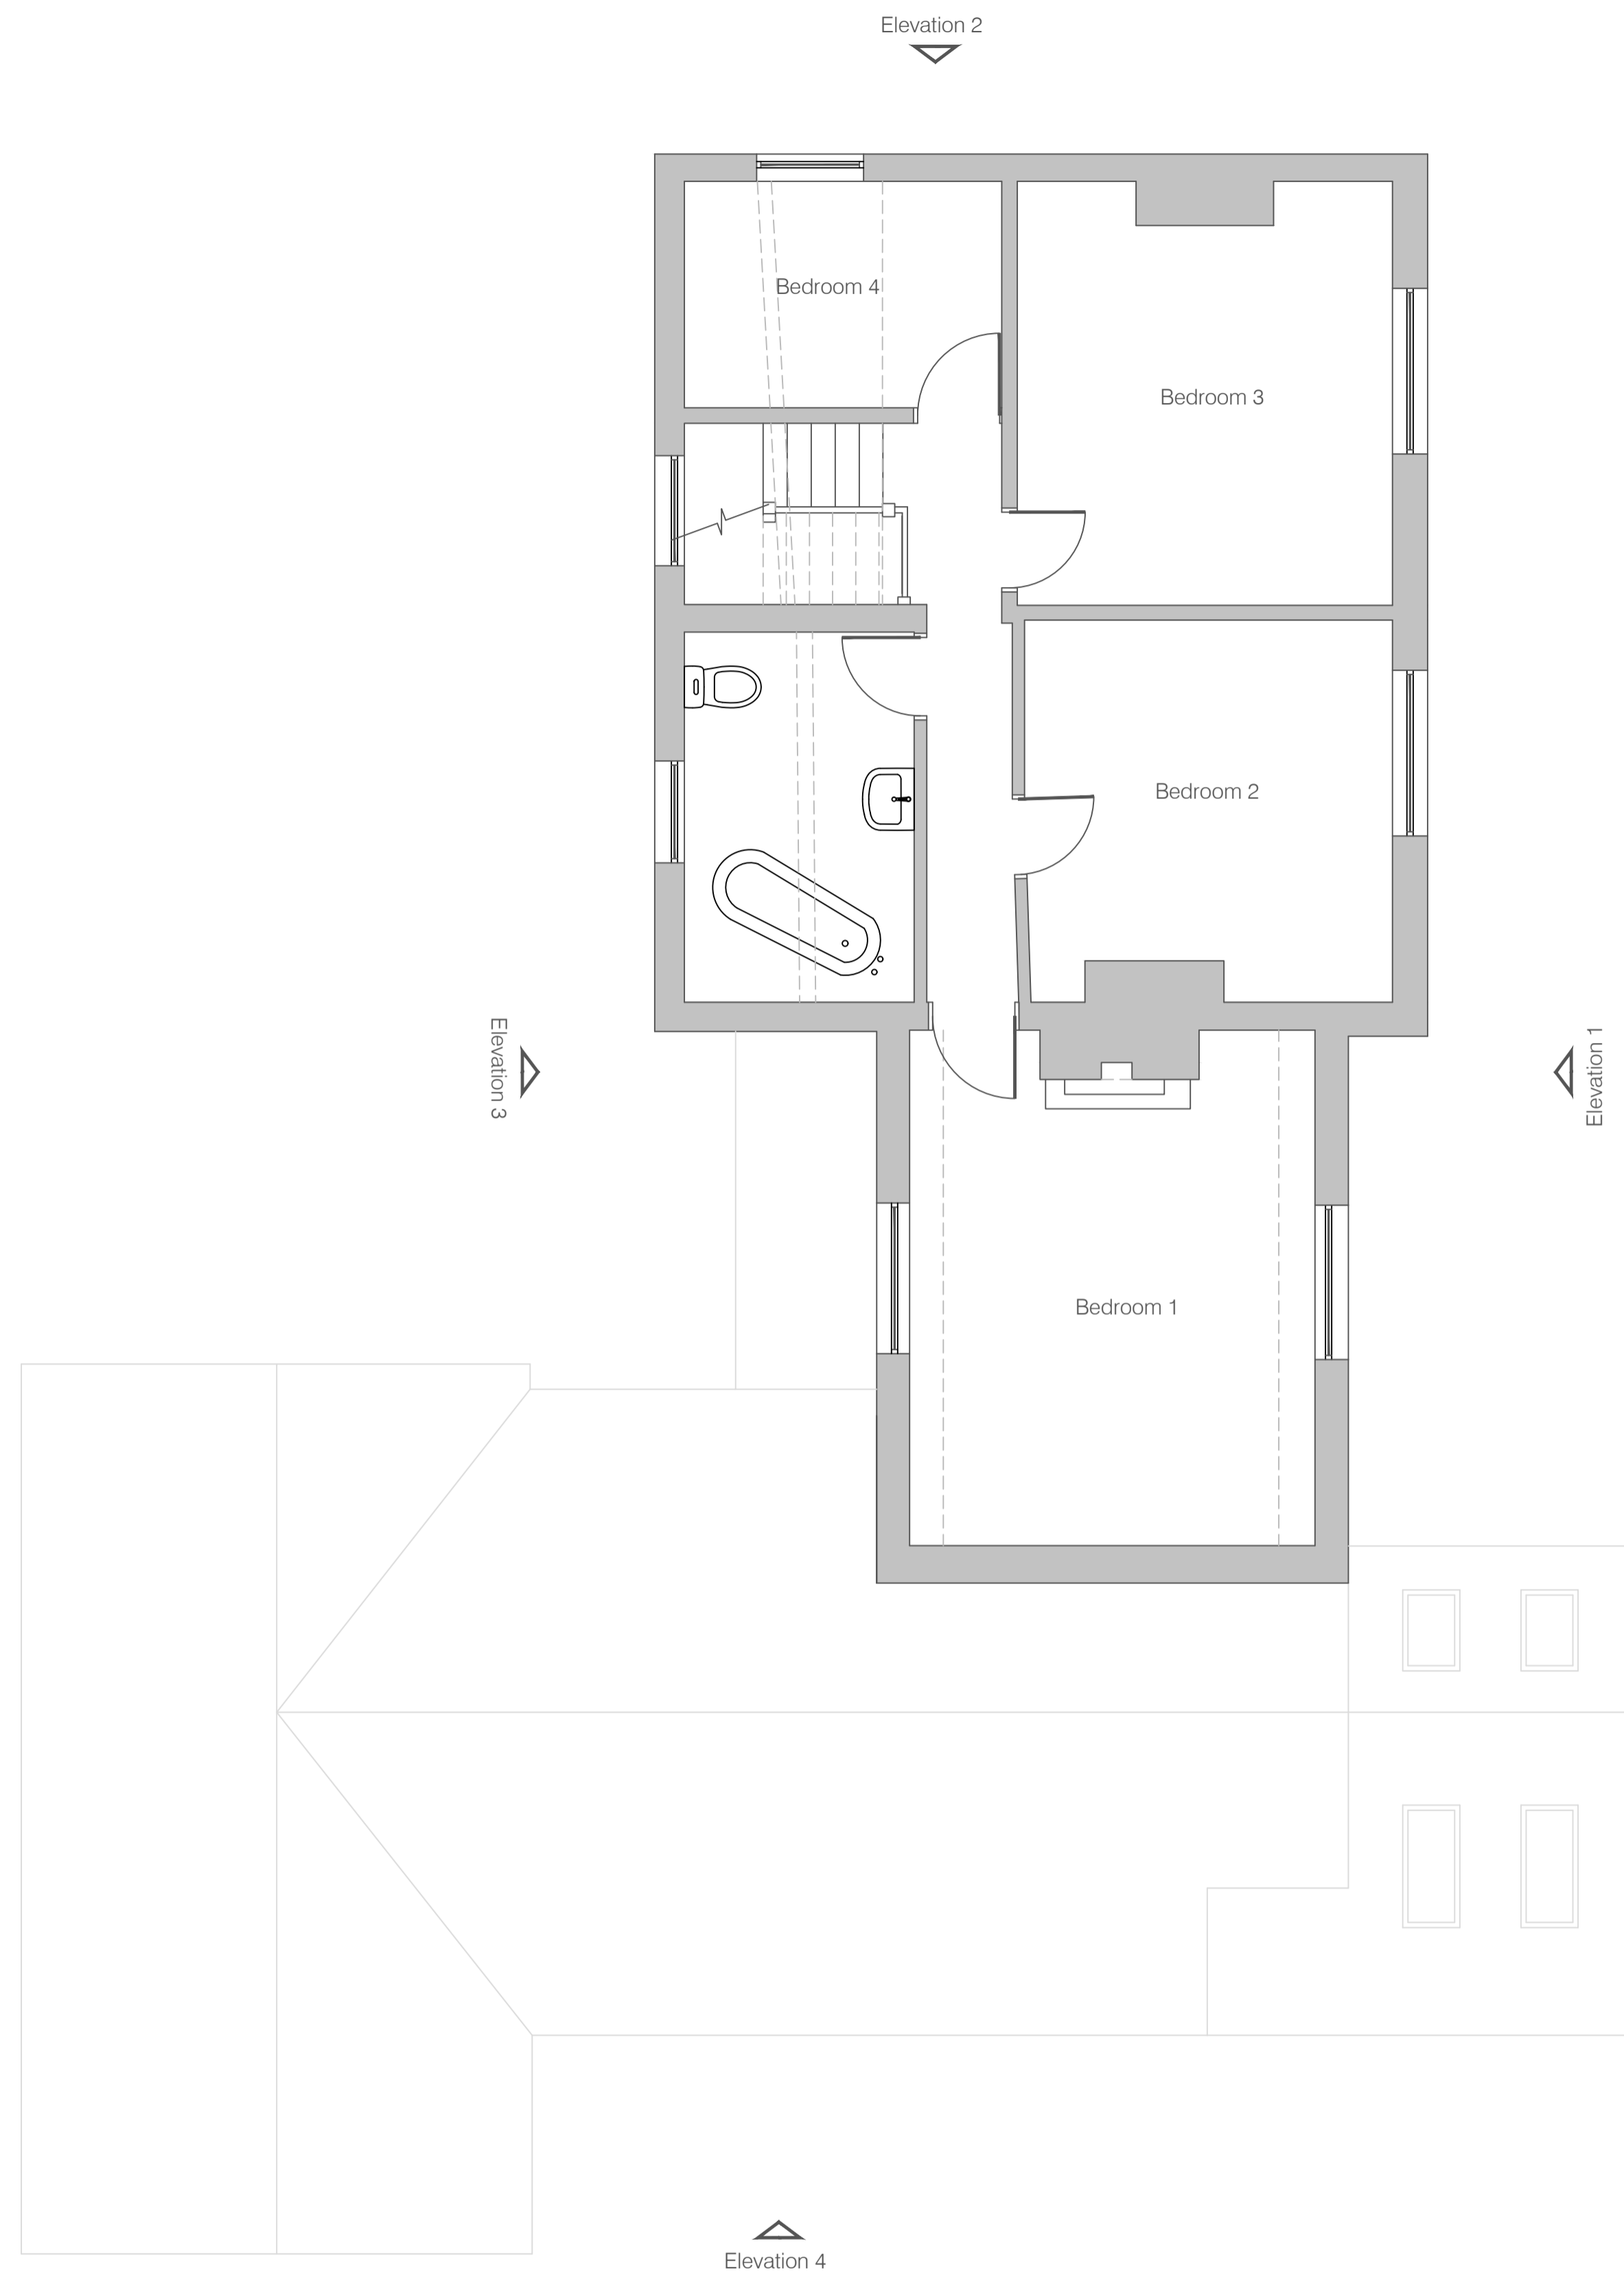

Proposed First Floor Plan

| No. | Revision/Issue | Chkd | Date |
|-----|----------------|------|------|
| | | | |

Client
James Oulton

Project Name and Address
**Parson's Brow Farm
Parsons Brow
Rainford
WA11 8AD**

Title
Proposed House Floor Plans

Construction Consultants: Facilities Management
Consulting Engineers: CDM Consultants



Head Office: Suite 5C, Stanley Grange Business Village,
Ormskirk Road, Knowlsey Village, Merseyside, L34 4AP
Tel: +44 (0) 1744 621 669
Web Site: www.acr.org.uk

| | |
|------------------------|---------------------|
| Drawn: FJW | Checked: SAR |
| Date: Oct. 2023 | Scale: 1:50 |
| Dwg. Size: A1 | |

Drawing No. **4416 / P / 202 rev. 0**

Status: **FOR PLANNING APPROVAL**