






Proposed Front Elevation (no changes)  
Scale 1:100

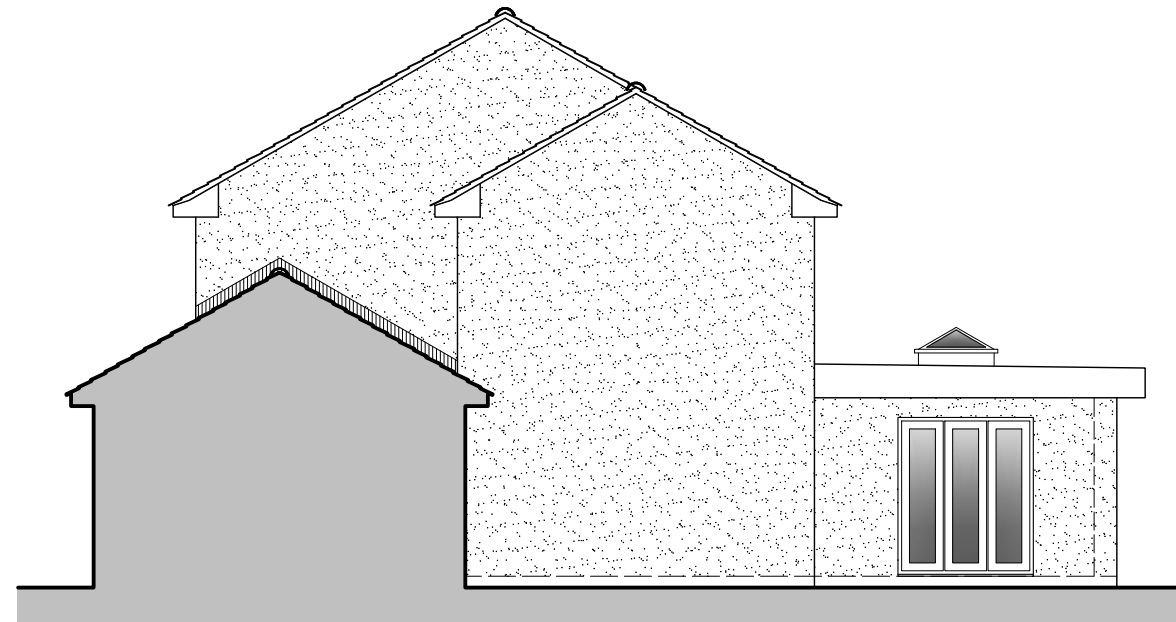

Proposed Side Elevation  
Scale 1:100

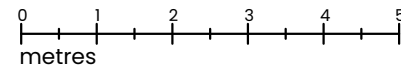

Proposed Rear Elevation  
Scale 1:100

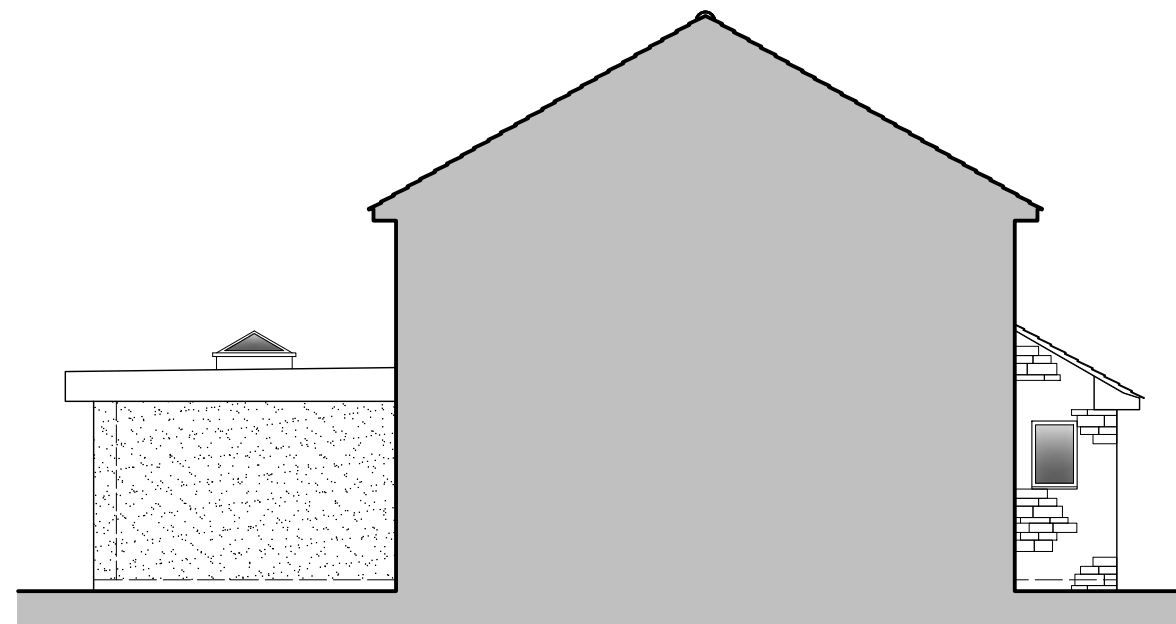

Proposed Side Elevation  
Scale 1:100

**PROPOSED EXTERNAL MATERIALS**

**Roof:**

- Single ply flat roof

**RW Goods:**

- Half round white PVCu gutter and white downpipes to match
- White uPVC soffit fascia boards to match

**Walls:**

- Off white render to match existing house

**Windows and doors:**

- White uPVC bi-folding doors to match existing style

Rev	Description	Date
/	First Issue	14/11/23

**SJP** ARCHITECTURAL CONSULTANTS

W: [www.sjp-architecture.co.uk](http://www.sjp-architecture.co.uk) M: 07850076921

**Project Title**  
Proposed Single Storey Rear Extension At 14 Highfield Gardens, Bitton, Bristol BS30 6RN

**Drawing Title**  
Proposed Elevations

**Drawing Number**  
PA23/343/07

Scale	Revision
1:100 @ ISO A3	