



South

Facing brick to dpc
Render above to match existing
Coloured aluminium doors and roof light

timber cladding to garden stores




North

glazed panels removed
high level windows incorporated


timber cladding infill to match existing at FF level

air con. external unit

garden wall

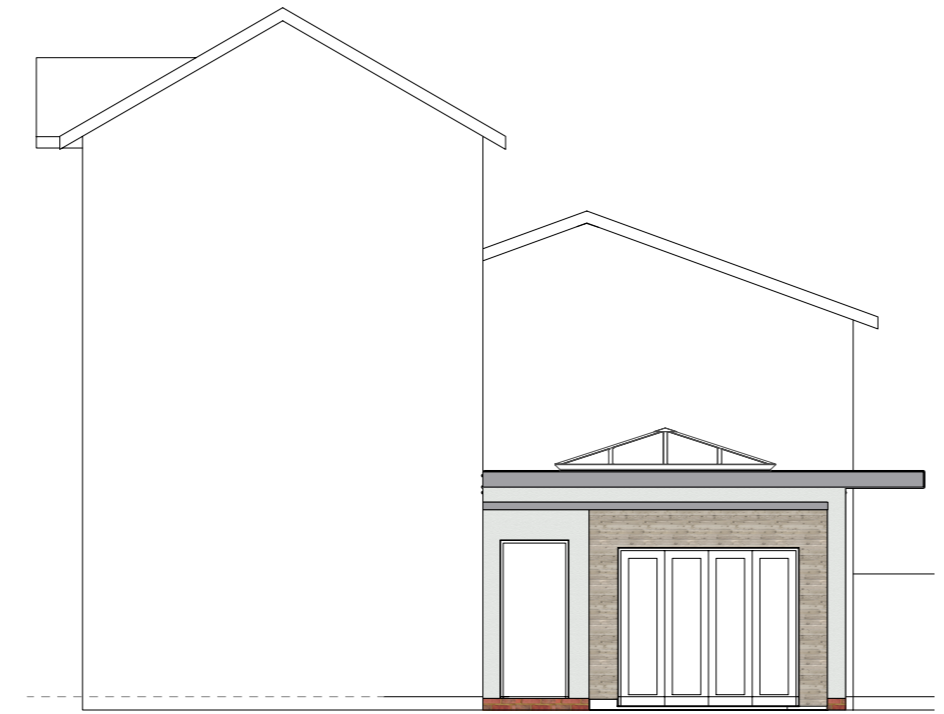

West

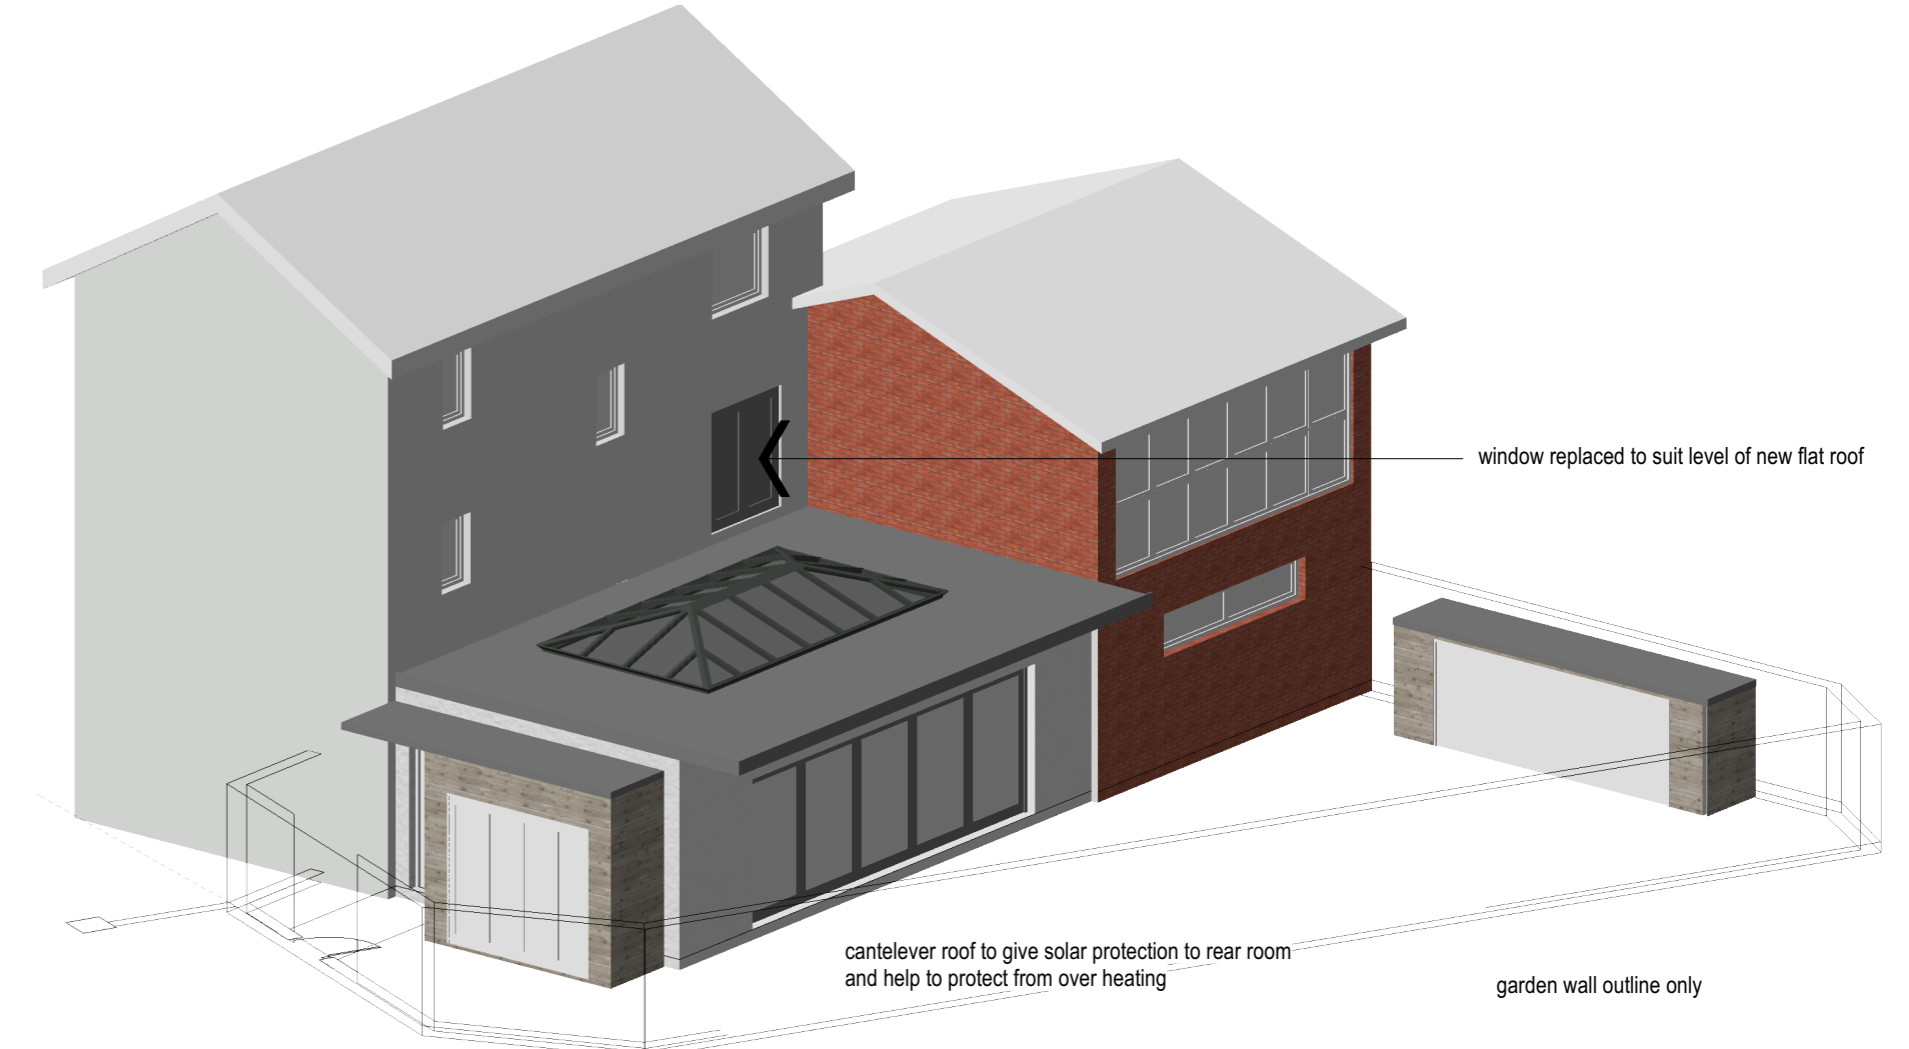


window replaced to suit level of new flat roof



cantilever roof to give solar protection to rear room
and help to protect from over heating

garden wall outline only

timber cladding to garden store

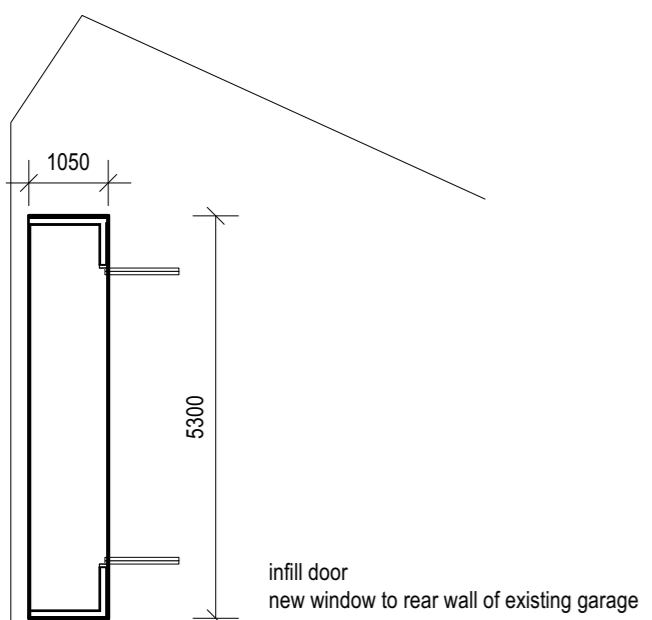

infill door
new window to rear wall of existing garage

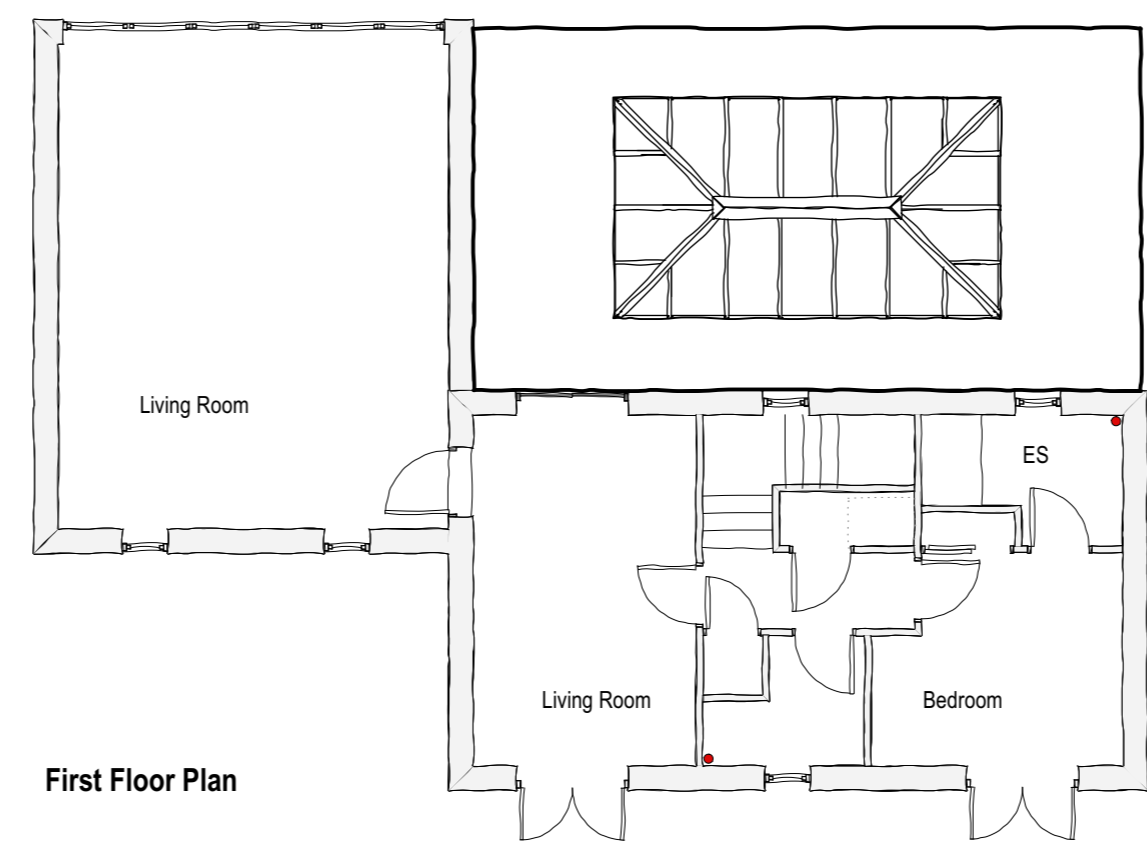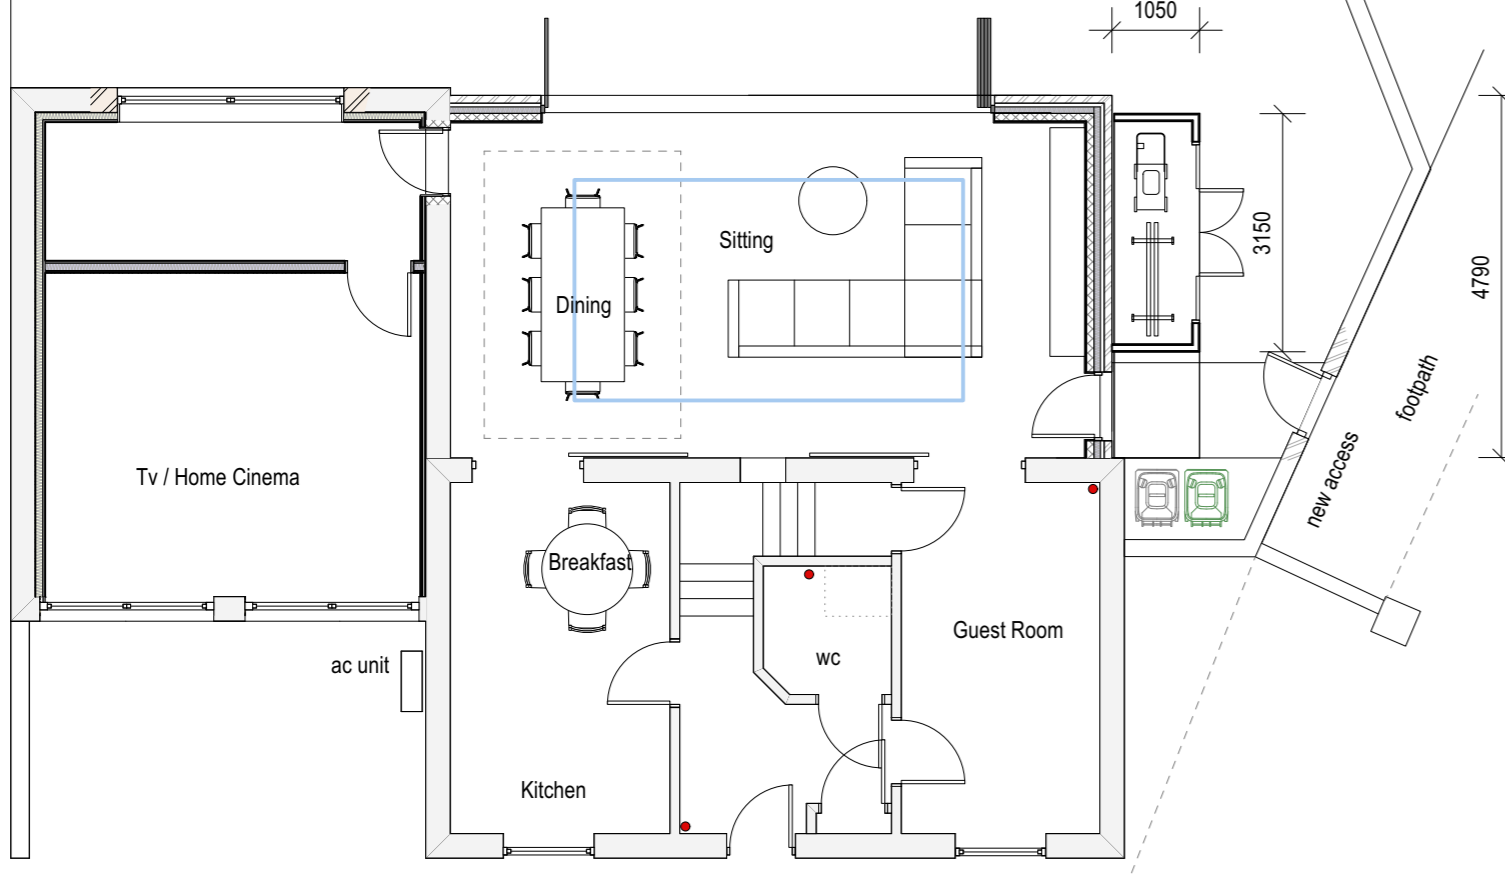

First Floor Plan

Roof light 5m x 3m
electrically operated opening vents
and rain sensor

Ref	REVISIONS	Date	Description
-----	-----------	------	-------------

CLIENT
Mr & Mrs Porre

PROJECT
Rear Extension and Conversion of Garage

DRAWING TITLE
Plans and Elevations as Proposed

SITE
11 Prince Regent Avenue
Cheltenham

SCALES / PAPER SIZE 1: 100 @A2
DATE Sept 2023

DWG NO 1379.04