




General Notes:

- PLEASE DO NOT SCALE FROM DRAWINGS. Except for planning
- Figured dimensions are in millimeters, levels in metres and are to be checked on site prior to all contractors commencing their works.
- Areas are in metres. Any areas indicated are approximate and indicative only.
- Any discrepancies to be reported to the Architect in writing prior to any works being carried out.
- Drawing only to be used for the purpose specified.

Revision	Date	By	Chkd

TYE ARCHITECTS
 poplar house limbersey lane
 maulden bedfordshire mk45 2ea
 t: +44(0)1525 406677 e: nicolas@tyearchitects.com
 w: www.tyearchitects.com

Project: 2171 80a High Street, Meldreth, Cambs, SG8 6LA
 Title: **Existing Ground Floor Plan** Dwg No: **2171b_100**
 Purpose: Planning Scale: 1:100@A3 Revision: -
 ©Confidential copyright Tye Architects under berne & universal copyright convention. Information contained within this drawing is the sole copyright of Tye Architects and is not to be reproduced without their express permission. This document must not be copied without written permission and the contents must not be imparted to a third party nor be used for any unauthorised purpose.

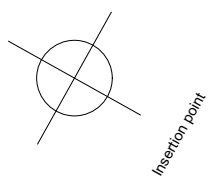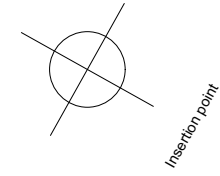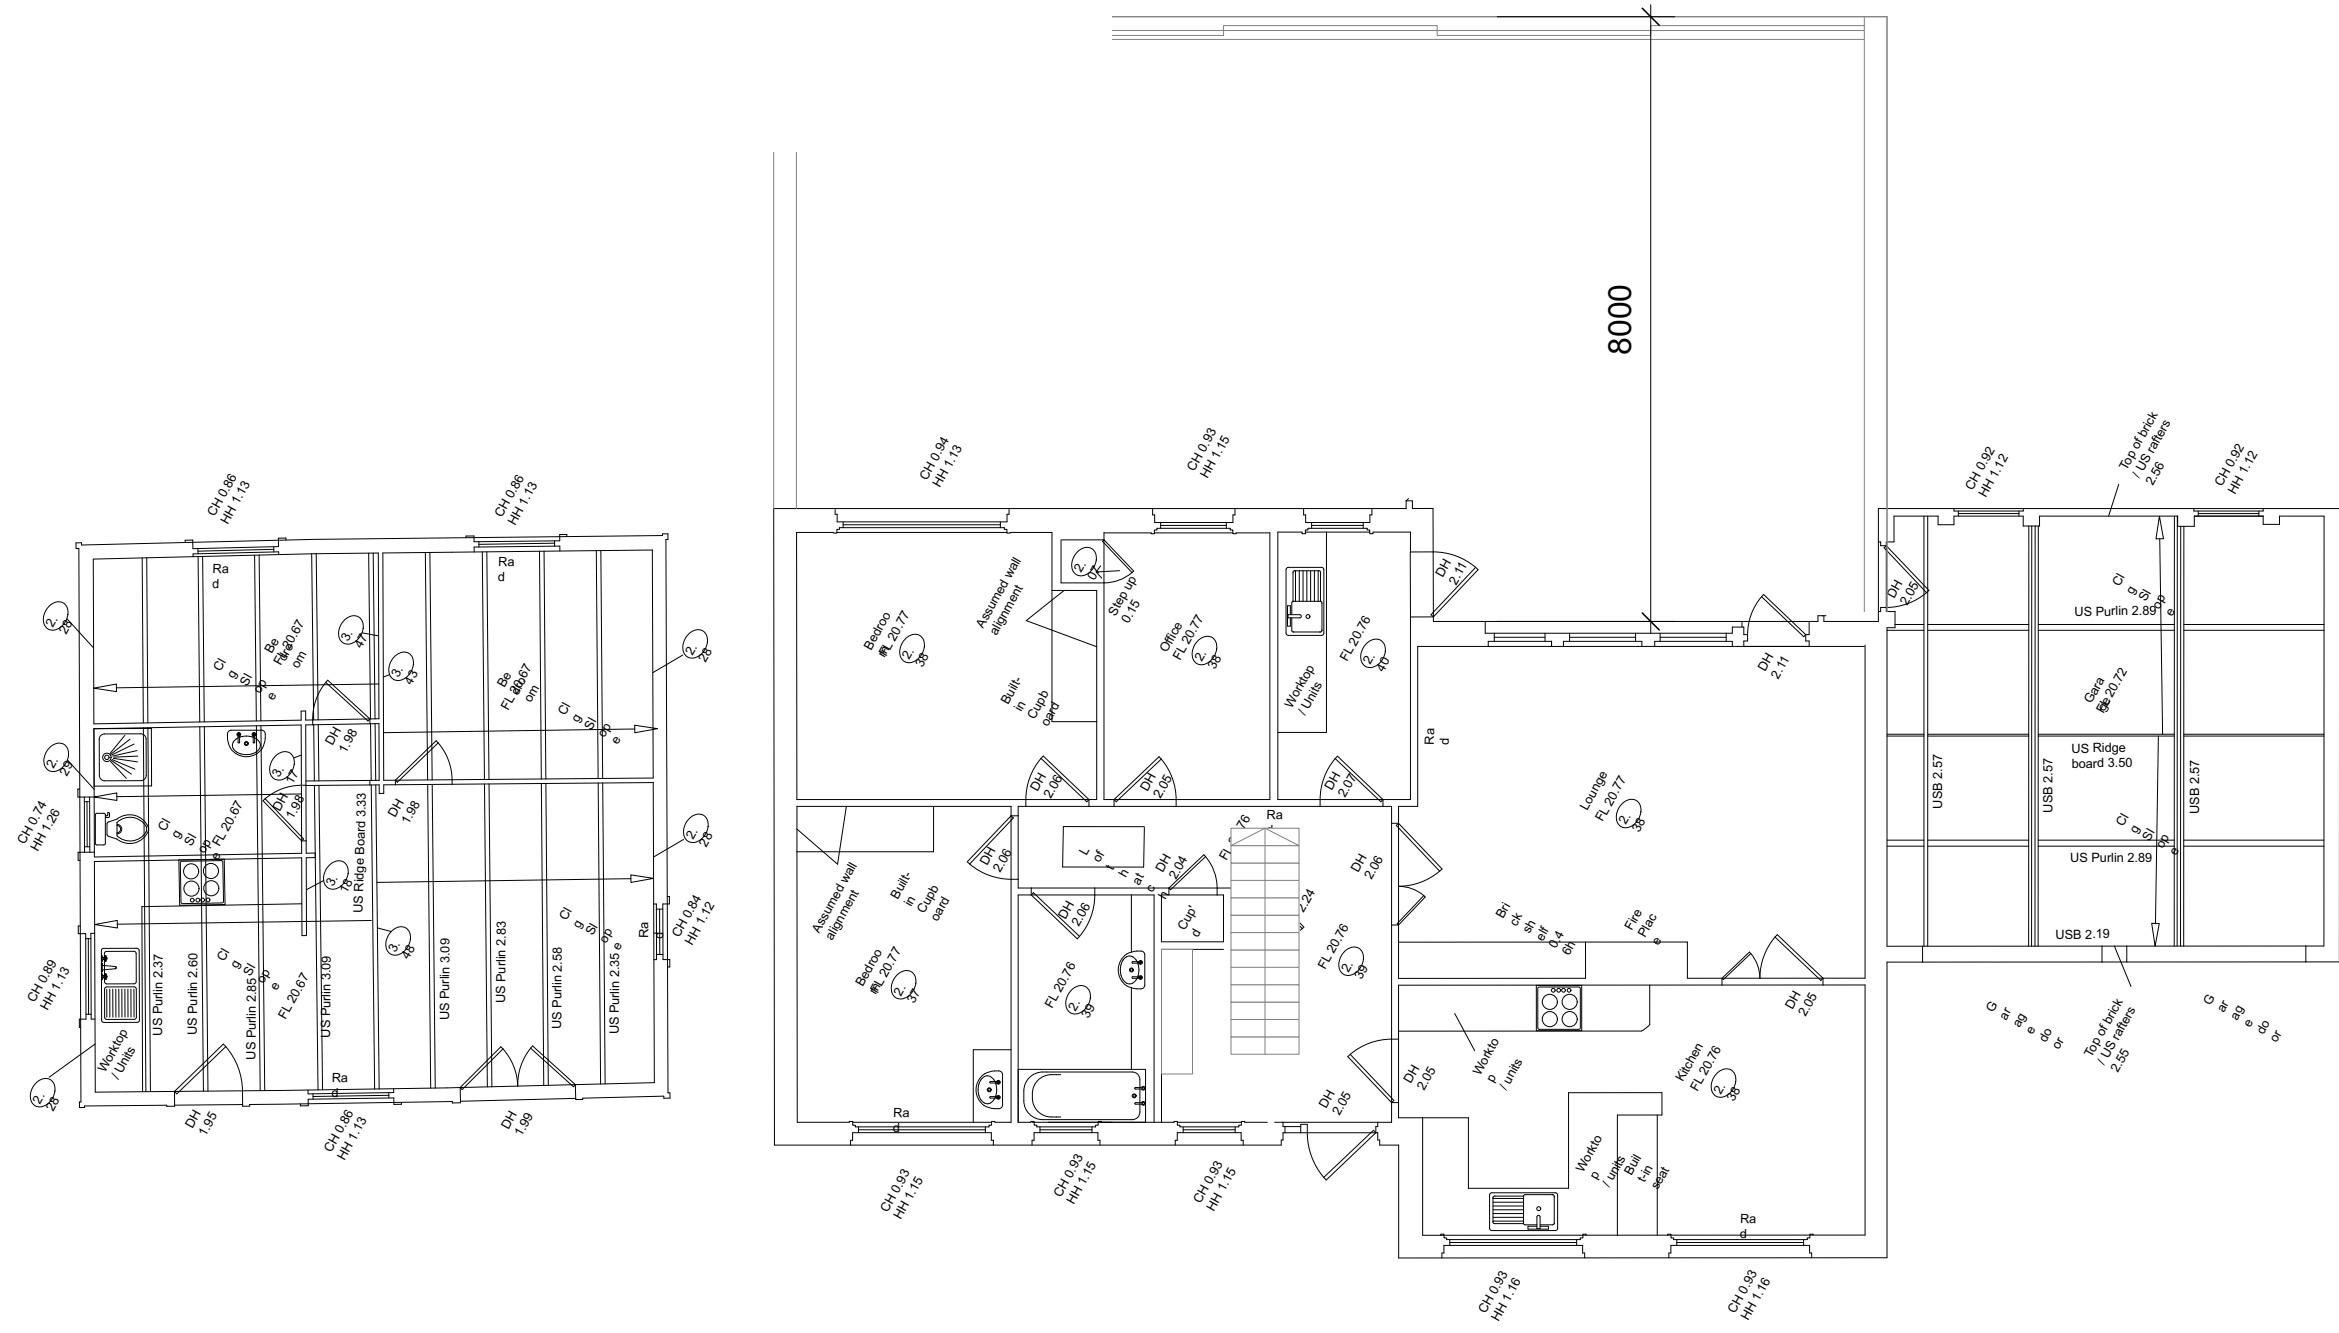

Outbuilding Floor Plan Gross External Area = 57m²

House Ground Floor Plan Gross External Area = 182m²

Ground Floor Plans

