



West Elevation
Scale 1:100

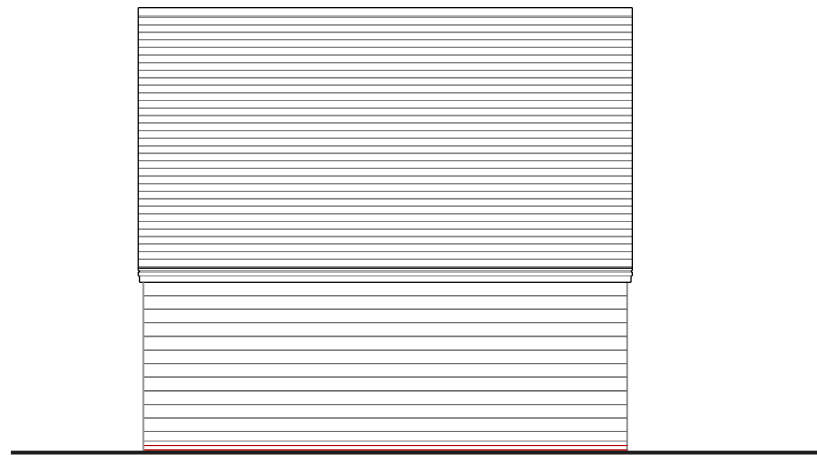


North Elevation
Scale 1:100




East Elevation
Scale 1:100

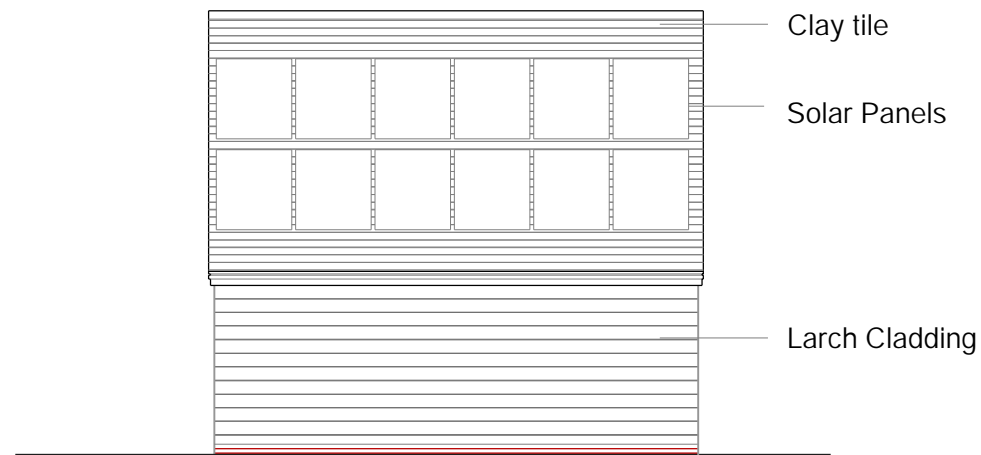

South Elevation
Scale 1:100

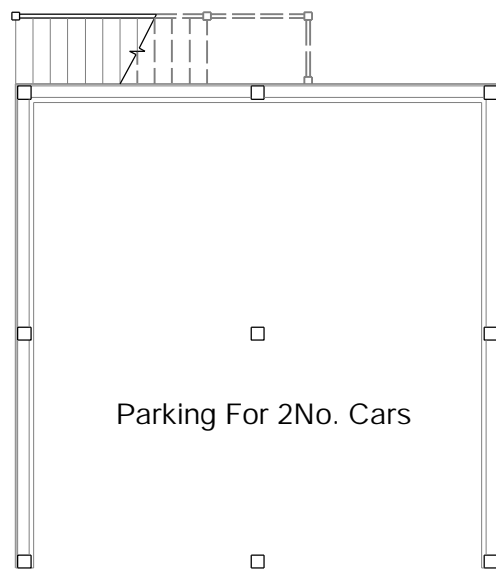

Ground Floor Carport
Scale 1:100

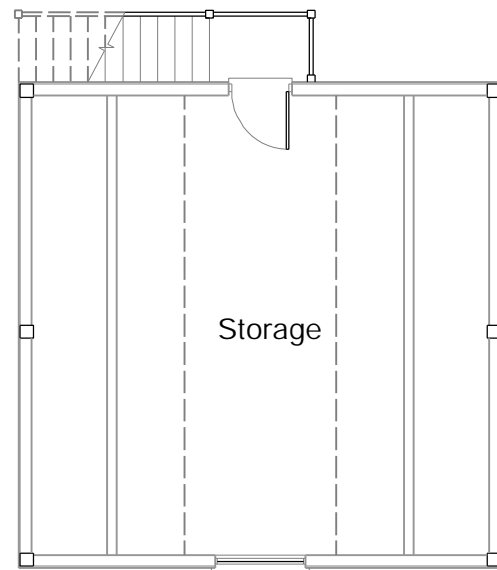

First Floor Carport
Scale 1:100

0 1m 2m 3m 20m 25m 1:500 @A3

0 10m 20m 30m 40m 50m 1:1250 @A3

--	--	--

Rev	Revision Details	Date



MODARC
MODULAR & ARCHITECTURE

Agent
29 Ringwood Road, Bridgwater, Somerset, TA6 6BP
Web: www.modarc.co.uk

Site Address
Land Between Connemara and Netherfield,
Michaelstowe Drive, Harwich, Essex

Client
Mr G Richardson

Project
Proposed New Dwelling

Drawing Number MOD - 73 - 05	Date 28/09/2020
---------------------------------	--------------------

Scale 1:100@ A3	Revision : -
--------------------	-----------------

Proposed Carport

This drawings is Copyright © MODARC LTD 2020