




North Elevation




East Elevation

Opening Schedule

Lower Ground Floor	
LGW1	- Existing retained
LGD1	- Existing retained
LGW2	- Existing retained
LGW3	- Existing retained
Ground Floor Plan	
GW1	- Existing retained
GD1	- Existing retained
GW2	- Existing retained
GW3	- Existing retained
GW4	- Existing retained
GD2	- Existing door removed New purpose made half glazed door as detailed (dwg 4021-16)
GD3	- Existing door reset at higher level to allow for extra build up on floor Existing hinges etc to be reused
First Floor Plan	
FW1	- Existing retained
FW2	- Modern copy sash window to be removed and replaced with exact replica of existing original windows Original elements of upper sash to be retained and reused
FW3	- Existing window to be removed and relocated to original location on other side of storey post. Opening infilled to match surrounding materials
FW4	- Existing window to be removed and new purpose made window installed as detailed (dwg 4021-16)
FW5	- Existing retained
FW6	- Existing window removed opening increased in width and new purpose made window installed (dwg 4021-16)
FD1	- Existing double doors reset in new frame as detailed Internal doors (opening inwards) removed and replaced with purpose made painted glazed doors as detailed (dwg 4021-17)
FW7	- Existing window to be removed opening reduced in width and new purpose made window installed (dwg 4021-16)
FW8	- Existing retained
Second Floor Plan	
SW 1	- Existing retained
SW 2	- Existing retained

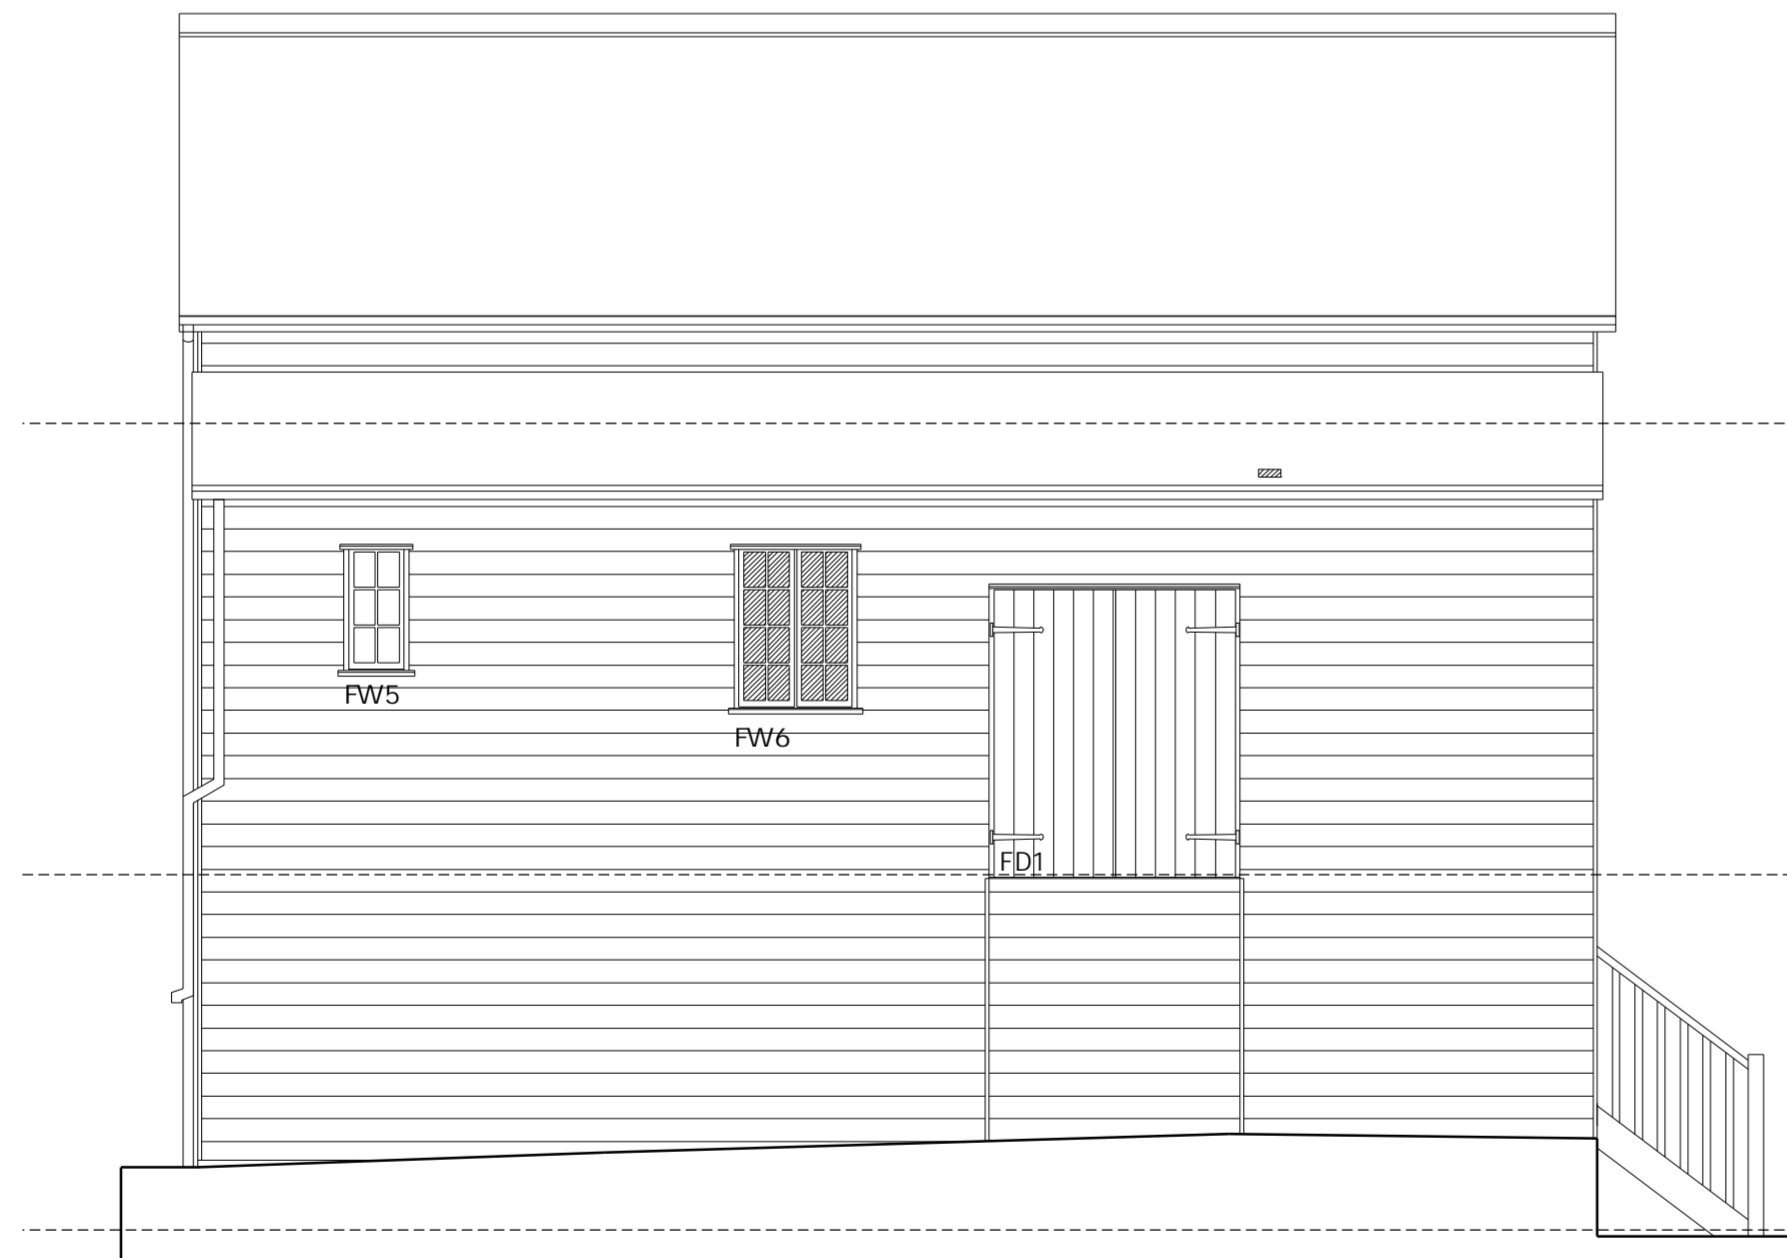

South Elevation

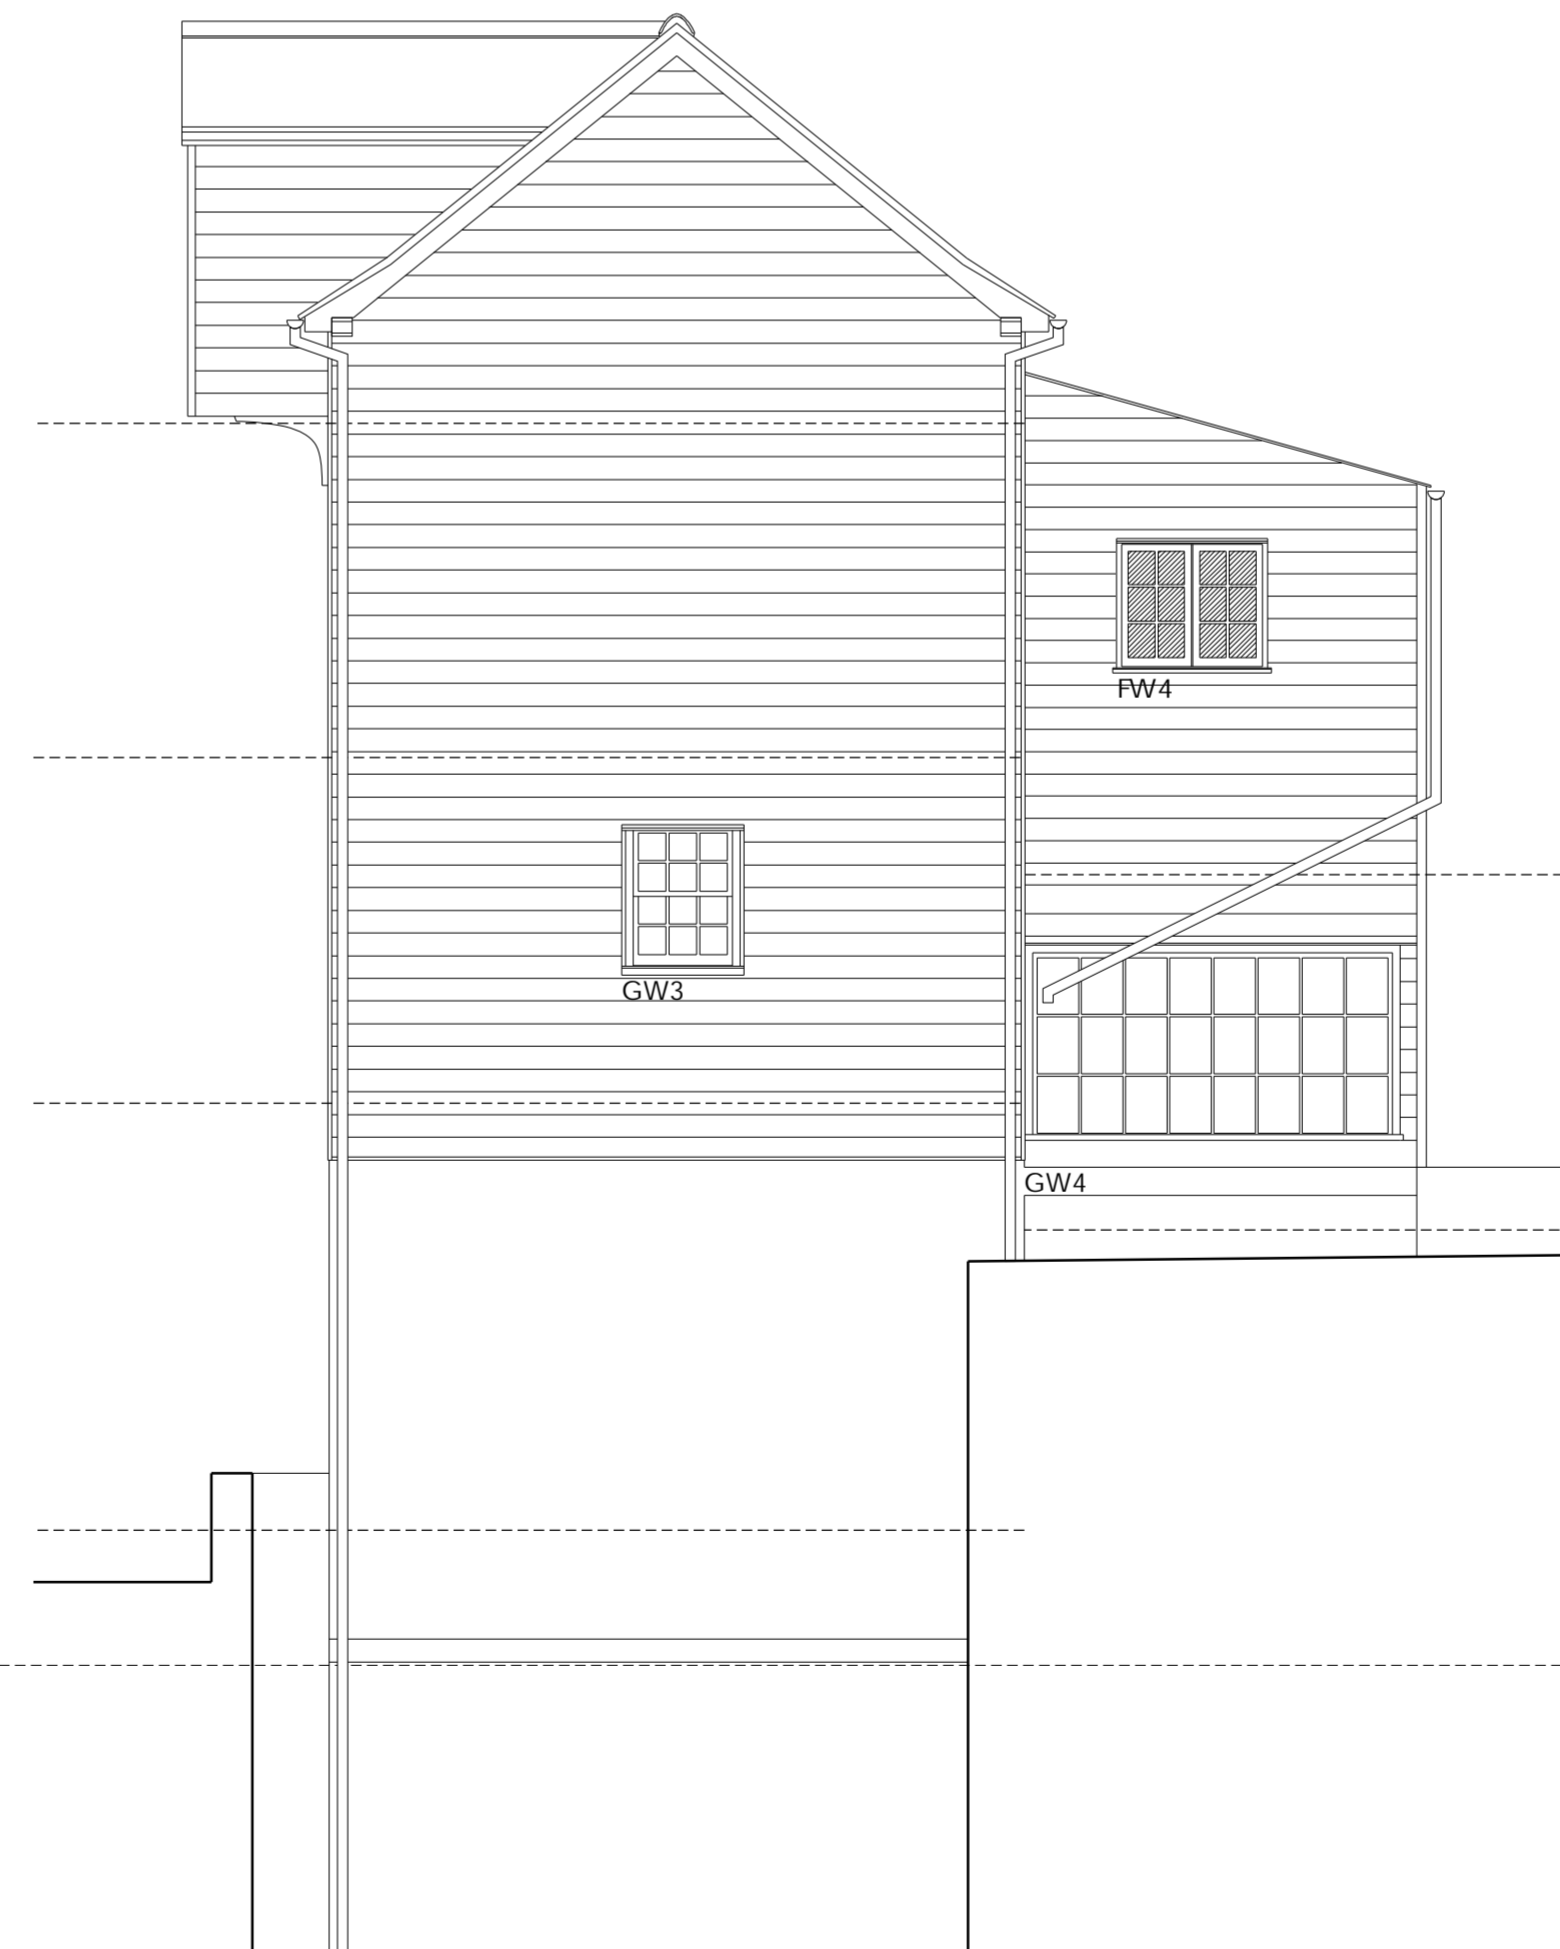

West Elevation

Rev A Opening schedule added BOC 11.11.2021

**ROGER BALMER
DESIGN**

FOUNTAIN HOUSE STUDIO THE STREET EAST BERGHOLT COLCHESTER CO7 6TB
Telephone: [REDACTED] Email: enquiries@rogerbalmerdesign.co.uk Facsimile: [REDACTED]

Client	Project	Drawing
Mr and Mrs Ambrose	Shirburn Mill, Mill Hill, Lawford	Elevations as Proposed

Scale	Date	Del.	Drawing no.	Rev.
1:50 @ A1	September 2021	A J B O C	4021 - 10	

Contractors must verify all dimensions and information on site prior to commencement of work. Do not scale from drawing.
© Roger A Balmer Ltd

