


- KEY:
- RETAIL/
COMMERCIAL SPACE
 - AMENITY SPACE
 - STUDIO
 - UA STUDIO
 - 3 BED APARTMENT
 - 4 BED APARTMENT
 - ANCILLARY
 - CIRCULATION
 - GREEN ROOF

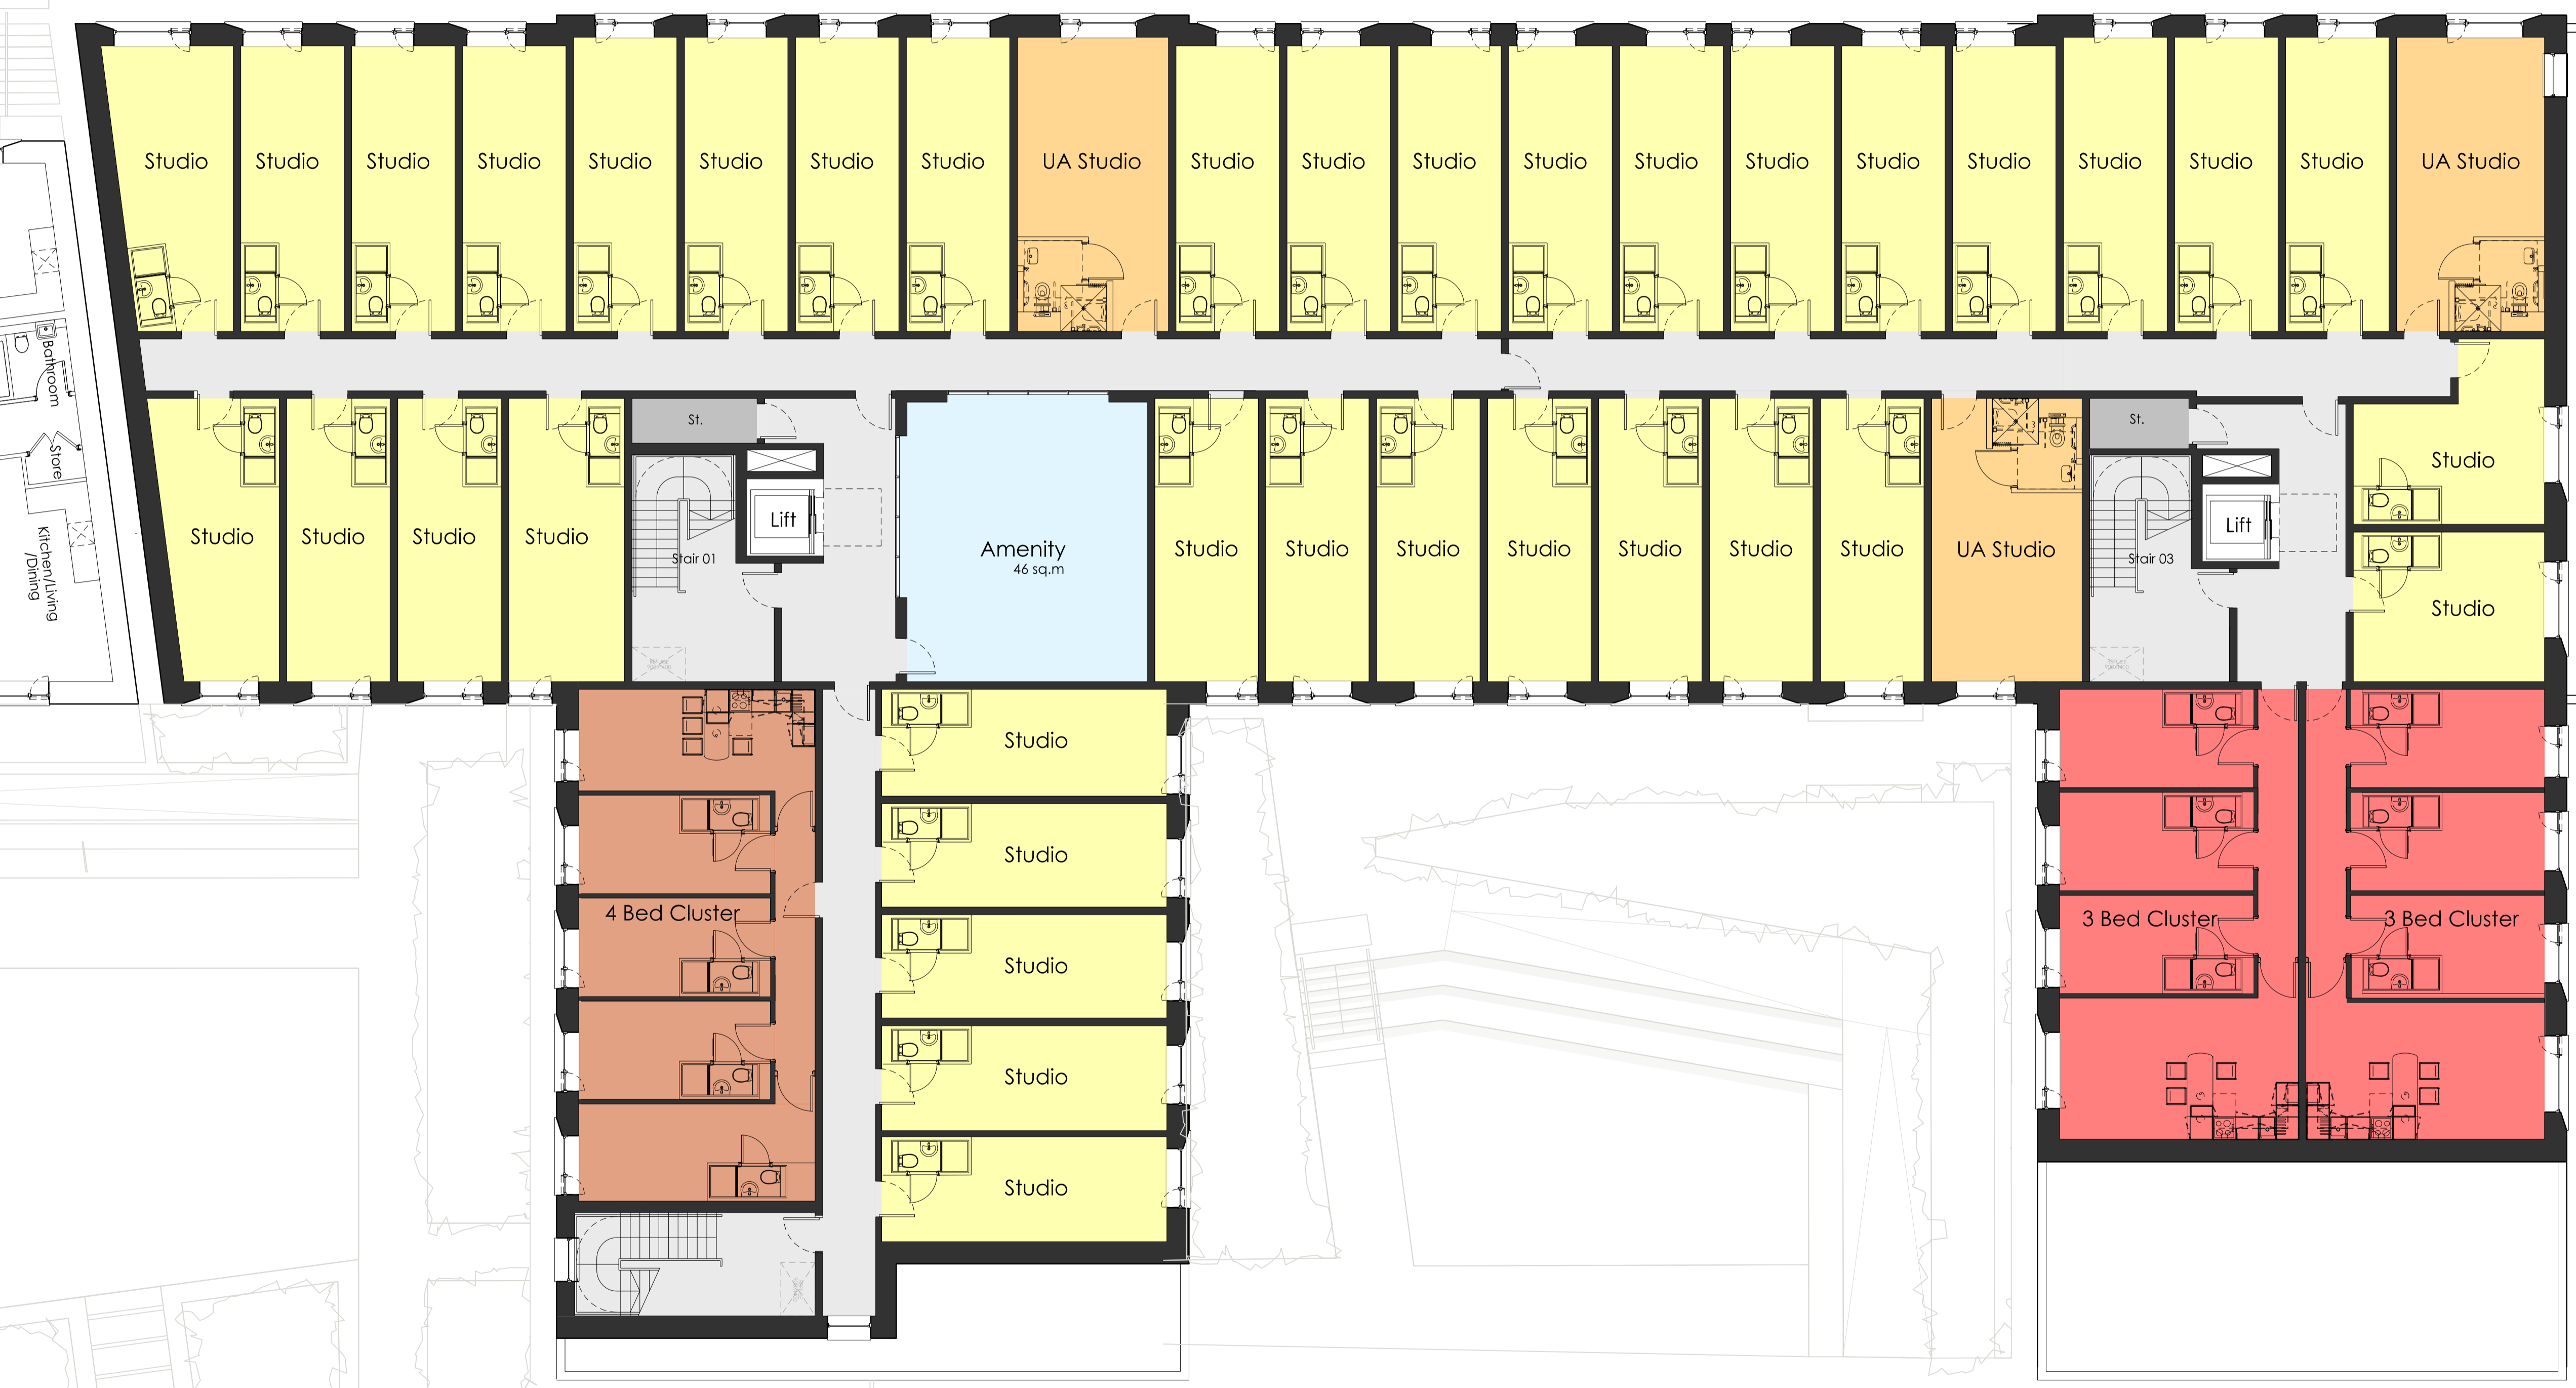

P01	ISSUE FOR PLANNING	06.11.2023	LM_KJ
Revision		Date	By
Title: Block B Proposed Fifth Floor Plan			
Project: 23068_Salamander Street			
Client: Dalton Metals		Scale: 1:100	A1
Stage: PLANNING	Status	Revision	P01
Reference: 23068B-56T-P4-05F-D-A-001			

56three
 ARCHITECTS
 0131 220 3003 | info@56three.com



Do not scale from this drawing. All dimensions to be checked on site. This drawing and its data are copyright of 56three Architects Ltd. Registered office: 14 Riva Street, Edinburgh, EH4 1CC. Registered in Scotland. SC020253. This membership can be used for any purpose other than for which it is intended.