



- KEY:
- RETAIL/COMMERCIAL SPACE
  - AMENITY SPACE
  - STUDIO
  - 4 BED APARTMENT
  - ANCILLARY
  - CIRCULATION

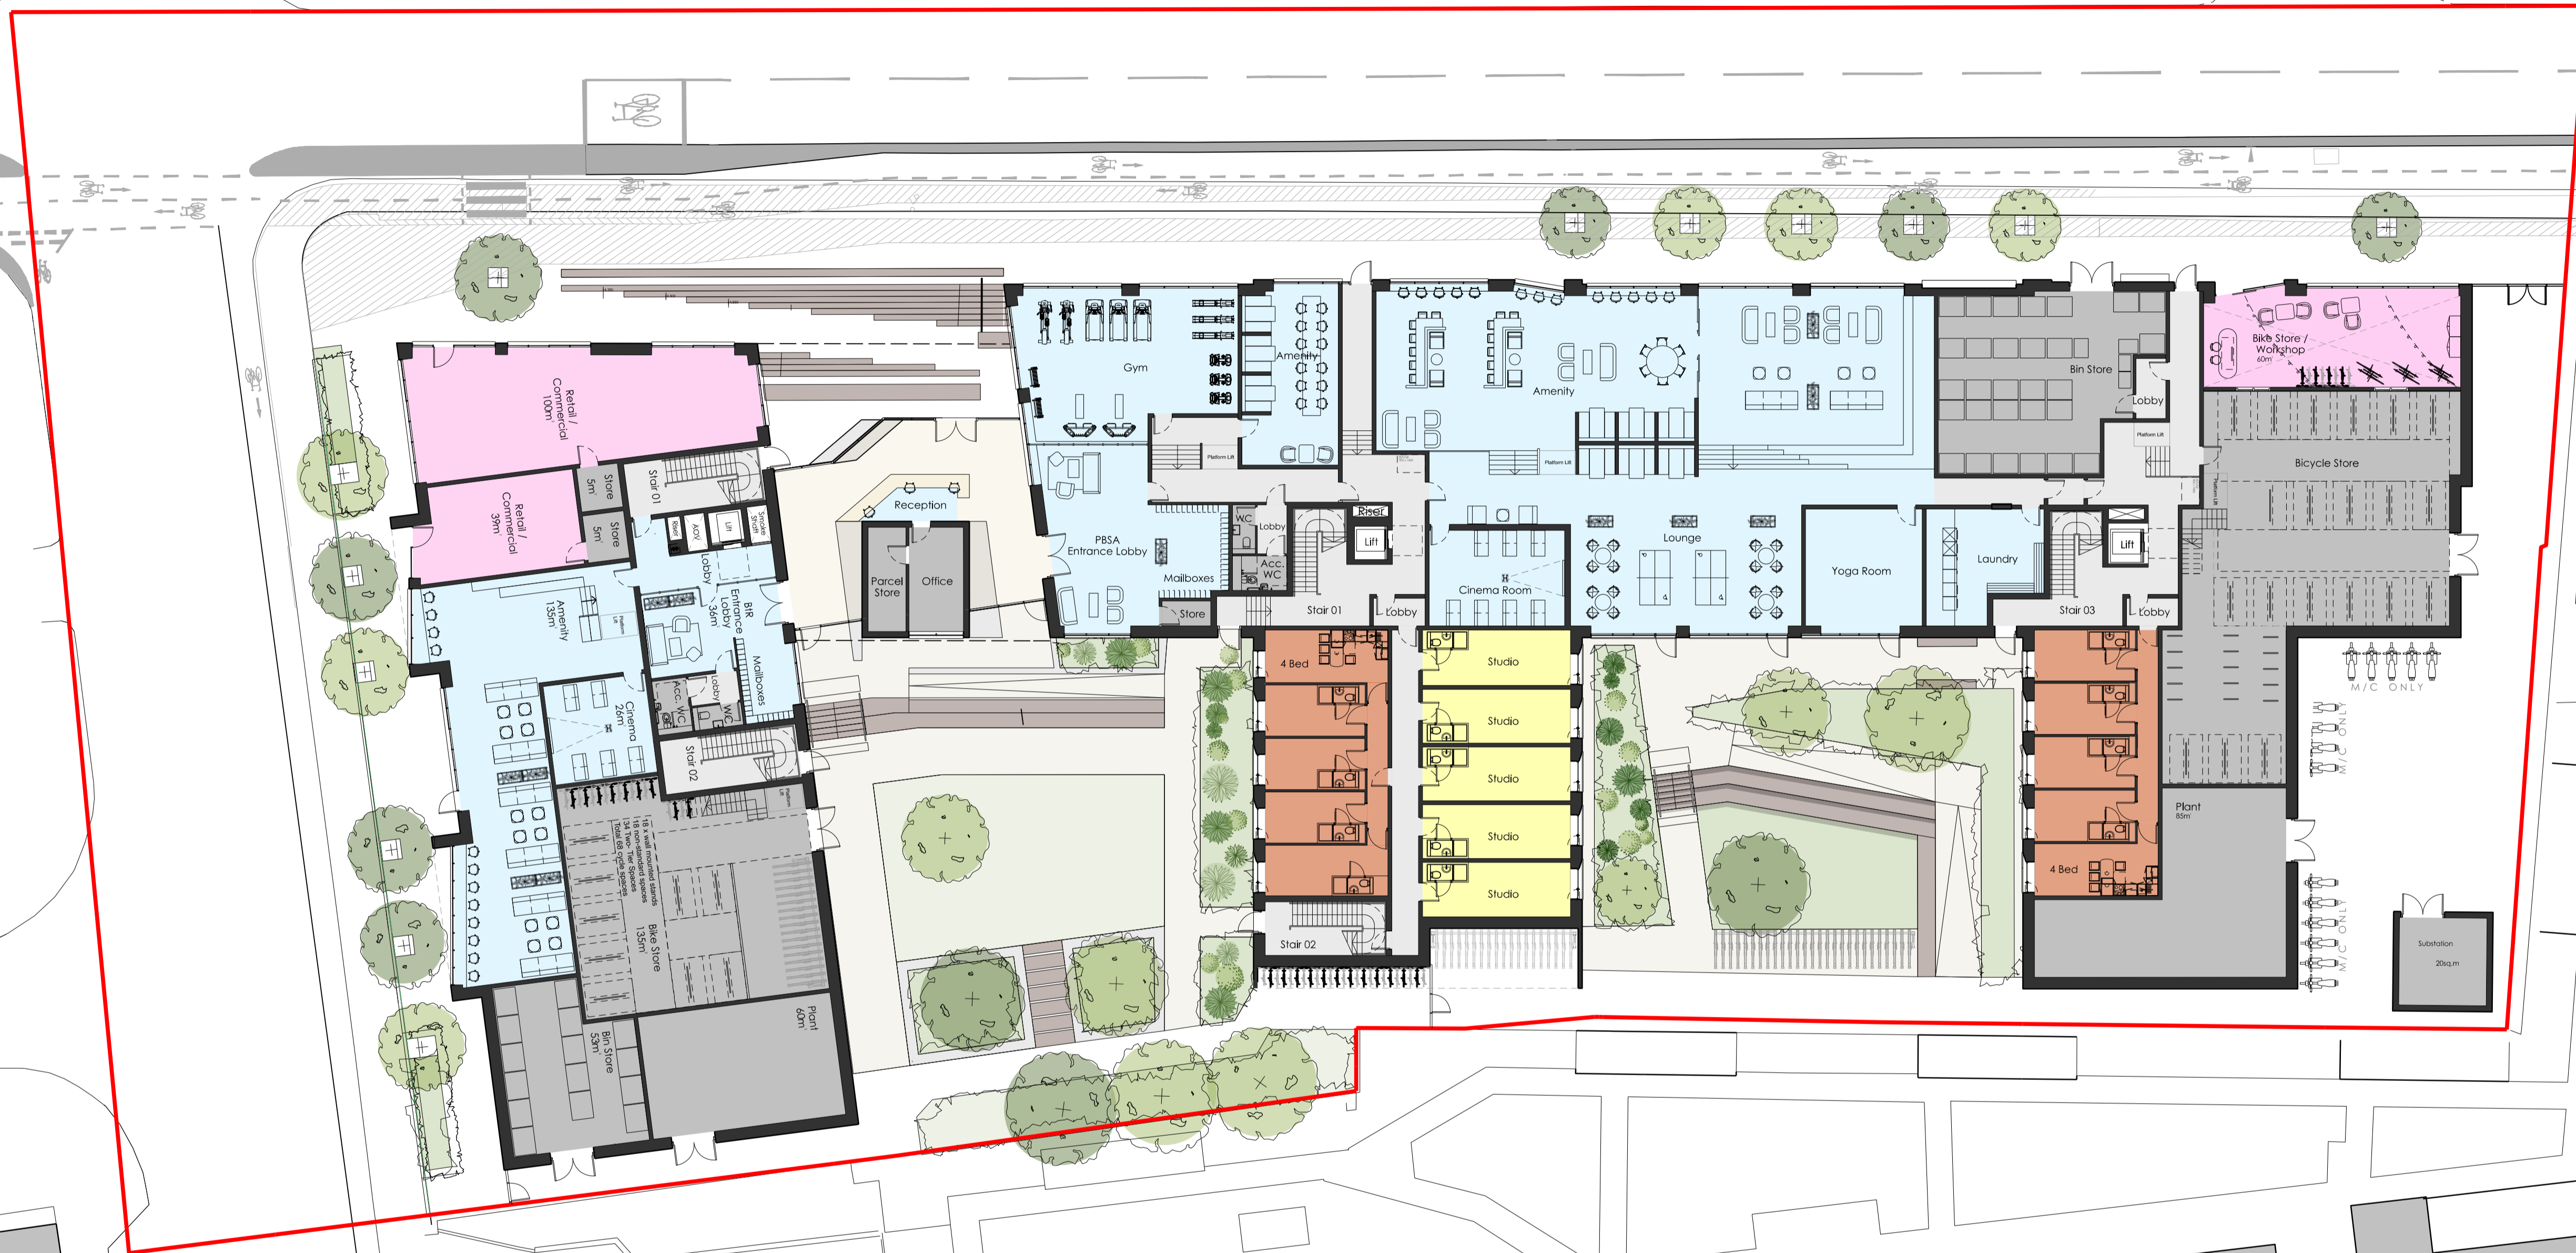

P01 ISSUE FOR PLANNING 06.11.2023 AG\_KJ  
 Revision Date By\_Chk

Title: Proposed Site Plan  
 Project: 23068\_Salamander Street  
 Client: Dalton Metals Scale: 1:200  
 Stage: PLANNING Status: Revision  
 Reference: 23068S-56T-P0-00S-D-A-001 P01

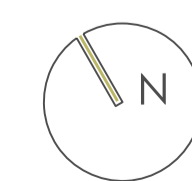

SITE BOUNDARY  
 0 1 2 3 4 5 10

**56three**  
 ARCHITECTS  
 0131 220 3003 | info@56three.com

Do not scale from this drawing.  
 All dimensions to be checked on site. This drawing and its data are copyright of 56three Architects Ltd. Registered office: 14 Riva Street, Edinburgh, EH4 1CC. Registered in Scotland SC020252. This drawing may not be used for any purpose other than for which it is intended.