


# PROPOSED 1:100


0m .5m 1m 2m 3m 4m 5m  
SCALE BAR IN METERS




PROPOSED FRONT ELEVATION

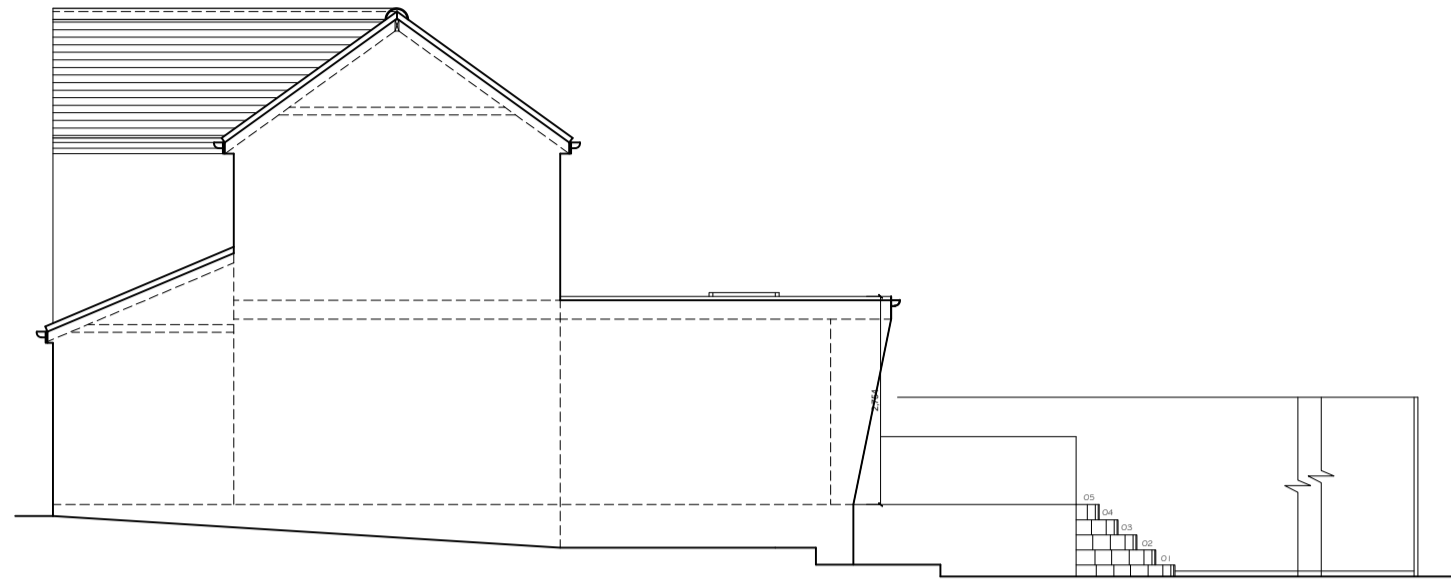


PROPOSED SIDE ELEVATION 01

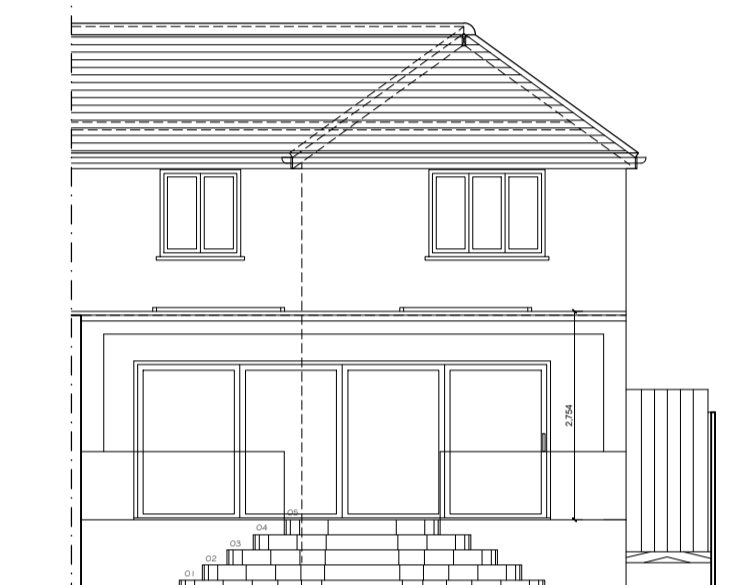


PROPOSED REAR ELEVATION

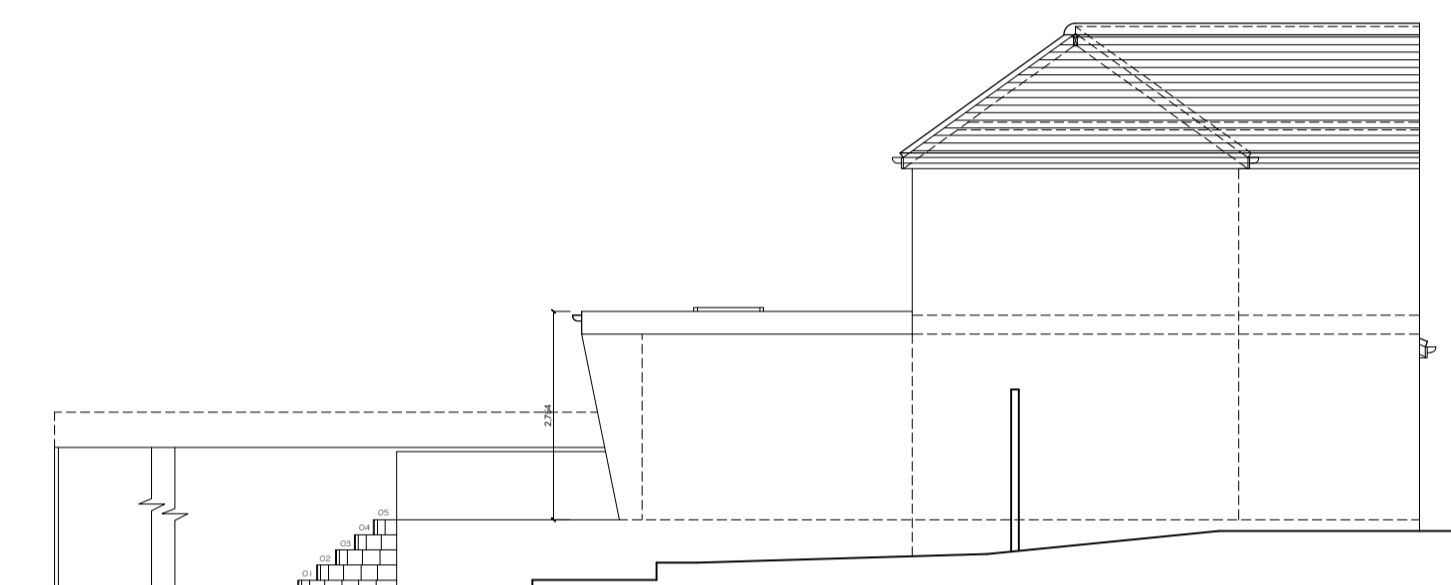


PROPOSED SIDE ELEVATION 02

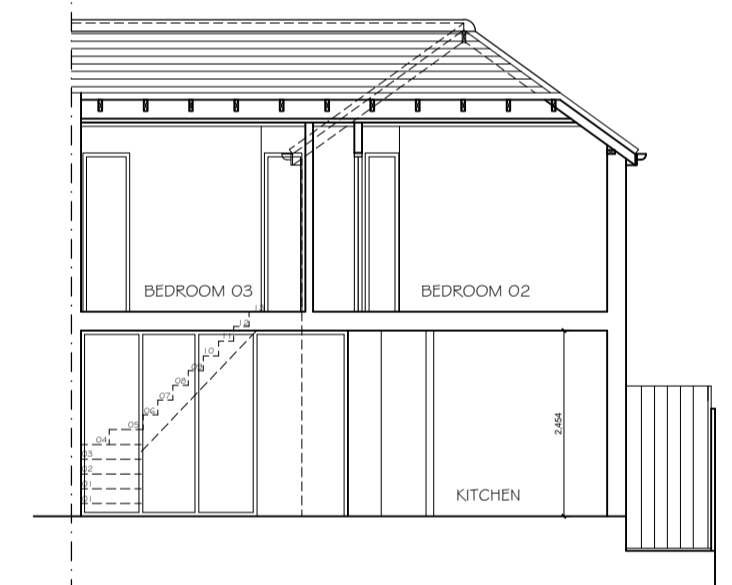

PROPOSED SECTION B-B

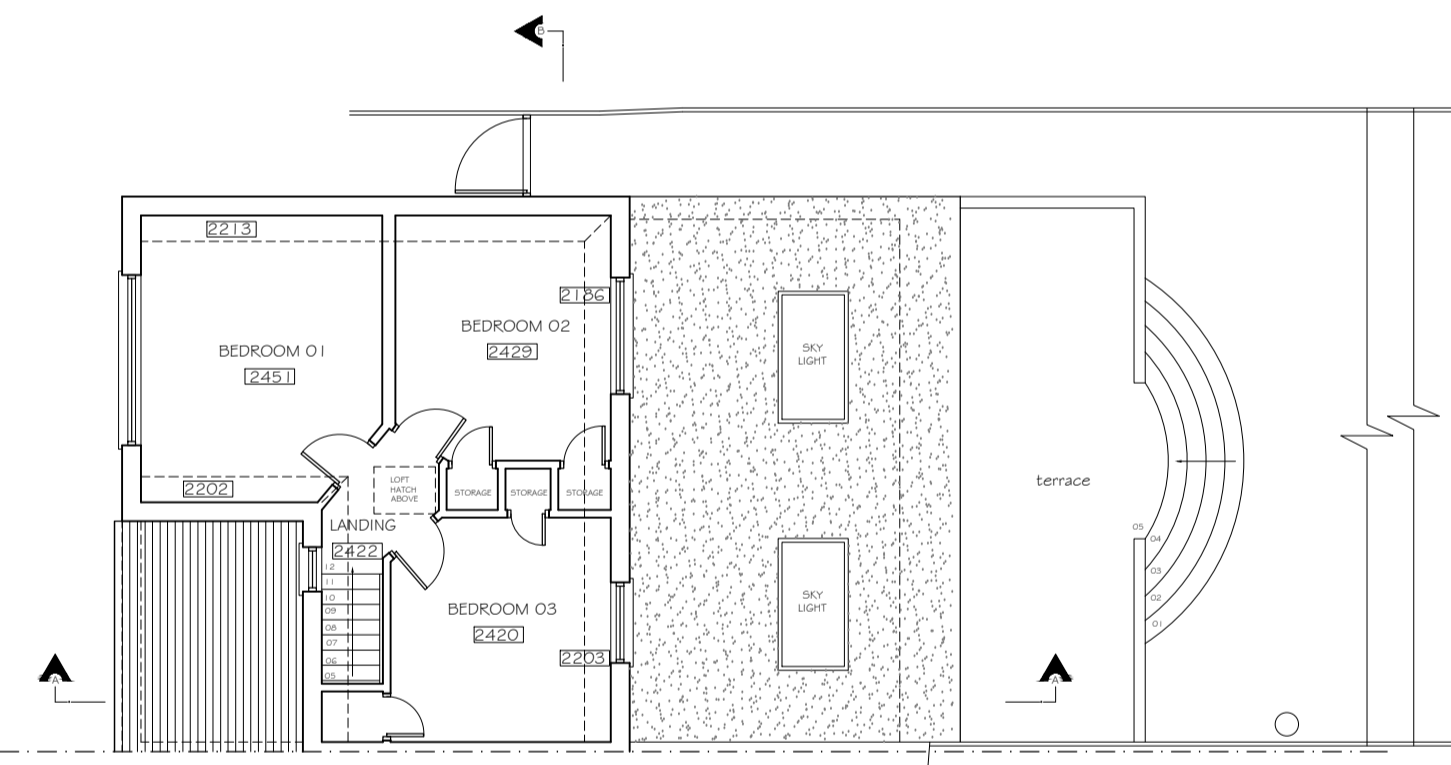


PROPOSED FIRST FLOOR PLAN

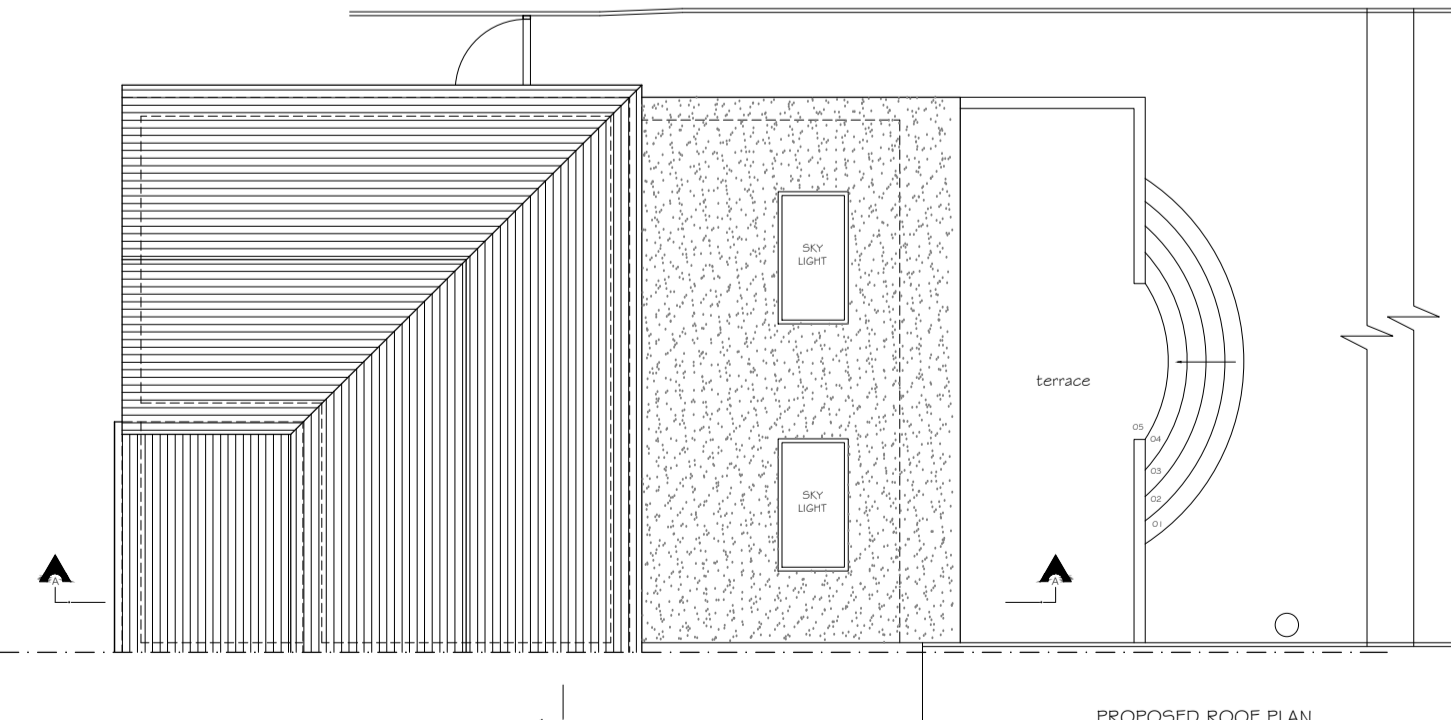


PROPOSED ROOF PLAN

# PROPOSED 1:50

0m .5m 1m 2m 3m 4m 5m  
SCALE BAR IN METERS

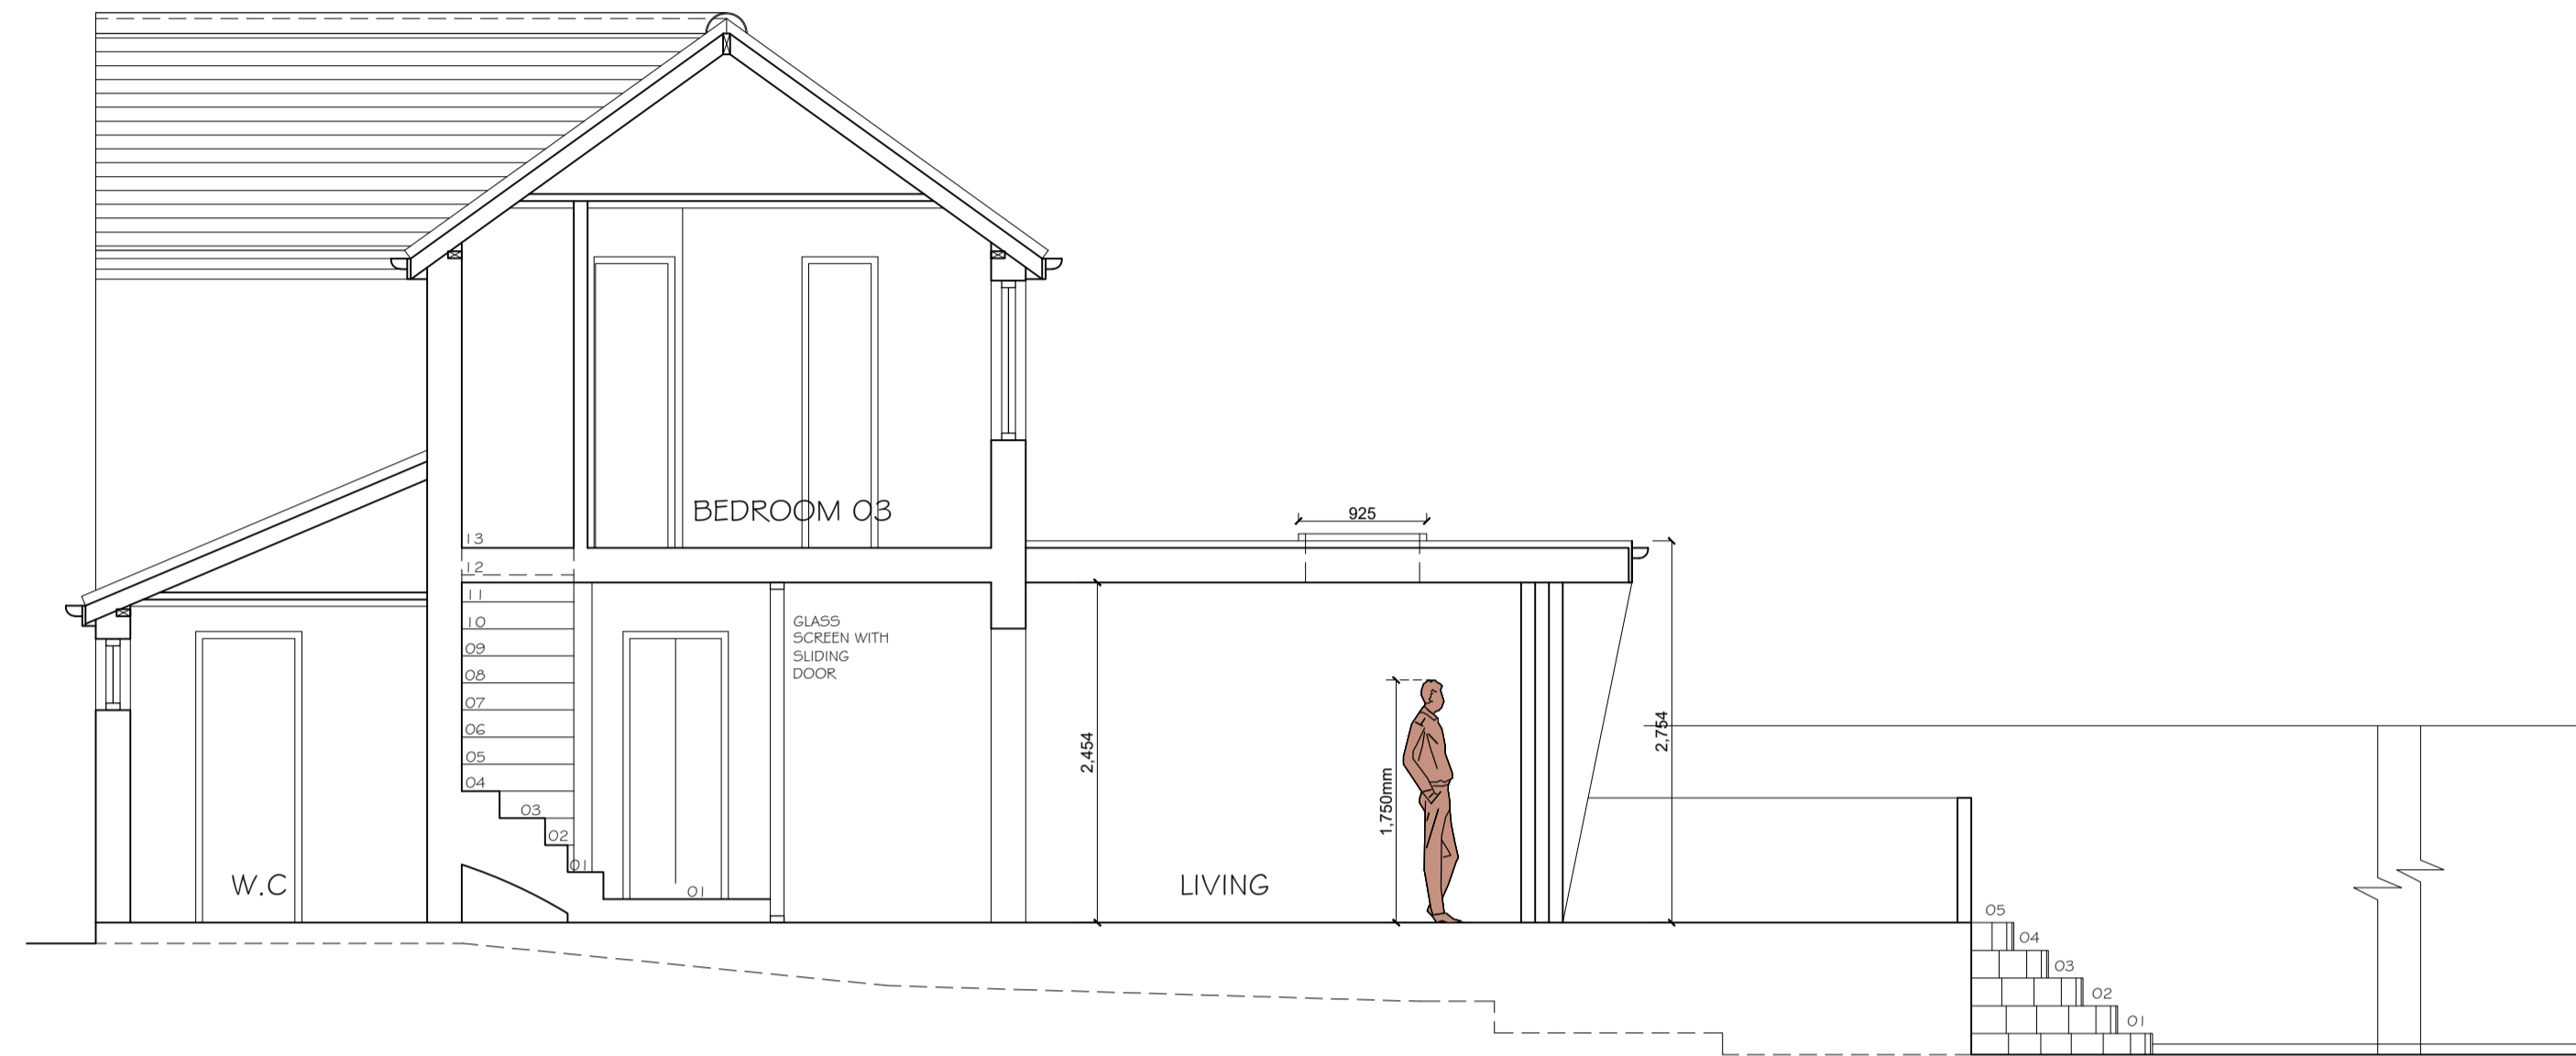

PROPOSED SECTION A-A

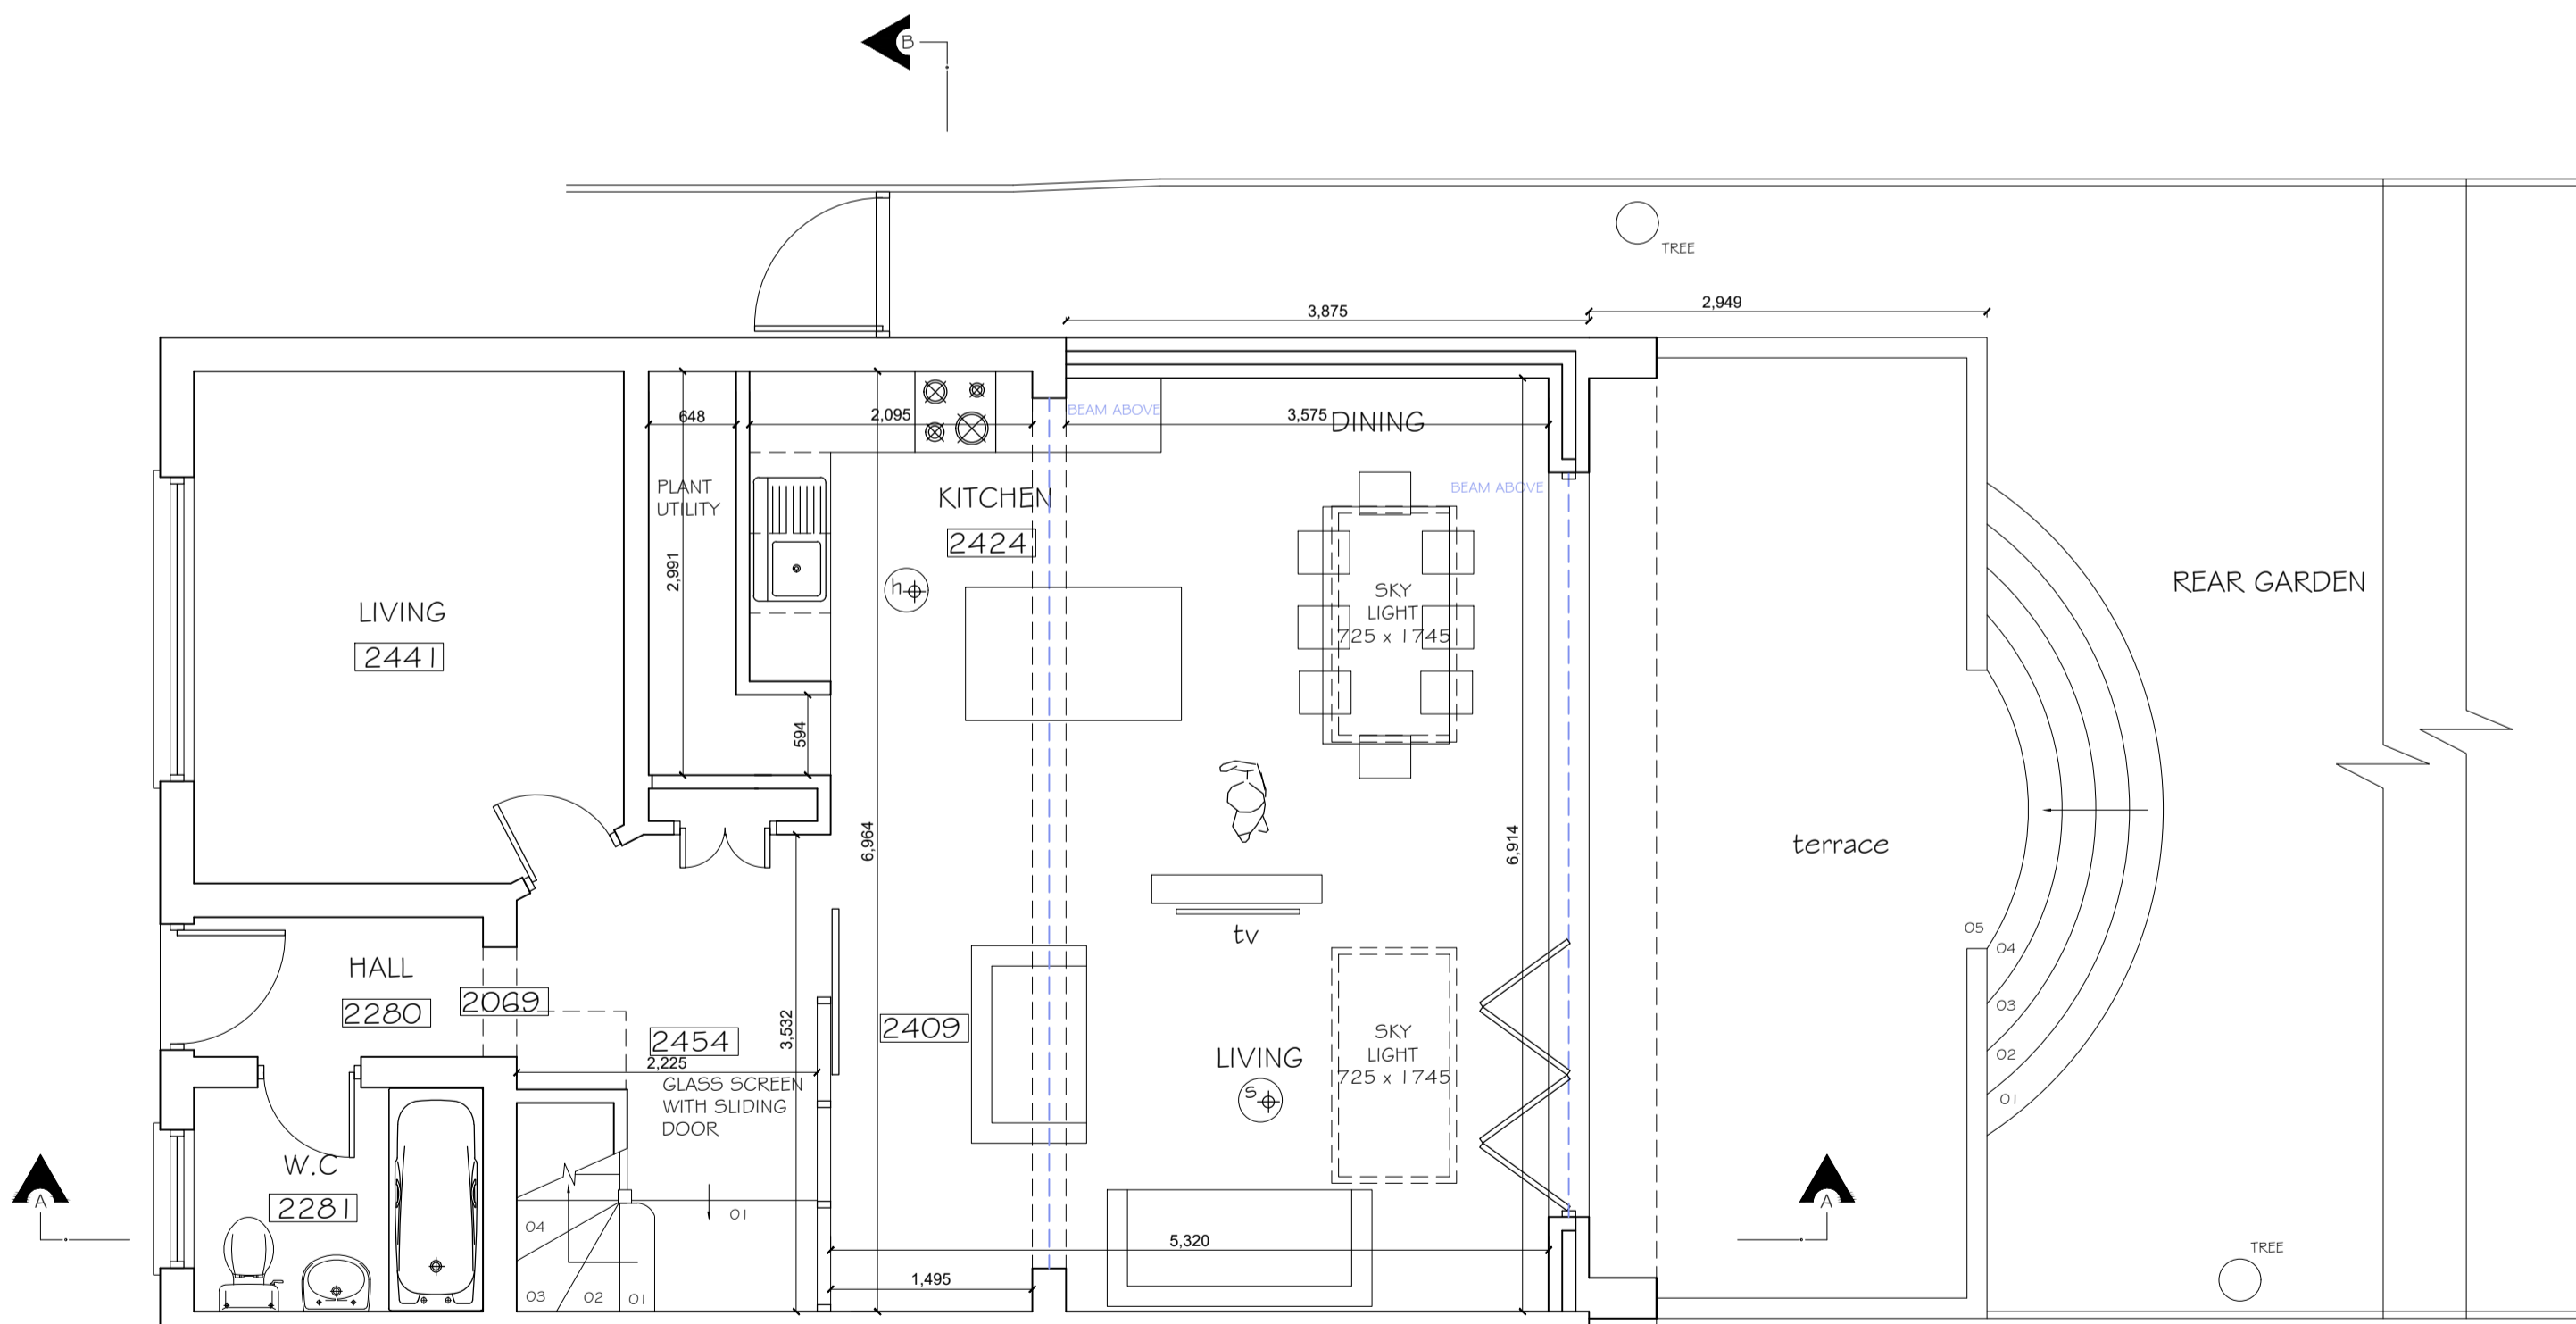

PROPOSED GROUND FLOOR PLAN

Copyright © Studio 136 Architects Ltd  
This drawing is the property of Studio 136 Architects Ltd and is the subject of Intellectual Property Rights including copyright and design right and shall not be reproduced, copied, loaned or submitted to any other party without the written consent of Studio 136 Architects Ltd.

This drawing is not to be scaled. Only figured dimensions to be taken. Any discrepancies to be reported to the Studio 136 Architects prior to setting out or ordering of any materials.

**studio**  
**136 architects**  
6 The Broadway, Wembley, Middlesex, HA9 8JT  
Tel/Fax: 020 8907 7131 e-mail: info@studio136.co.uk

Project  
GROUND EXTENSION AT  
69 MILL WAY  
XXXXX  
WD23 2AF  
Client  
MR LOZNEANU  
69 MILL WAY  
XXXXX  
WD23 2AF

Drawing Title  
PROPOSED PLANS  
SECTION & ELEVATIONS

Scale	Drawn	Checked	Authorised
1:100/1:50 @ A1	-	-	-
	OCTOBER 2023	-	-

Drawing Number	Rev
ST_OCT 23_69 MILL_002	-