

19 East Dulwich Grove
East Dulwich
London SE22 8PW

PROJECT: GROUND FLOOR REAR EXTENSION
COMPLETED, PLANS FOR
RETROSPECTIVE PLANNING.

CLIENT:

ADDRESS: 13 HOWDENS CLOSE SE26 8HD


DRAWING TITLE: PRE-EXISTING
PLANS, ELEVATIONS,
SECTIONS.

THIS DRAWING TO BE READ IN CONJUNCTION
WITH ALL
RELEVANT ARCHITECTS & ENGINEERS
SPECIFICATIONS.
ALL WORKS TO COMPLY WITH CURRENT
BUILDING REGULATIONS,
CODES OF PRACTICE AND TO THE
SATISFACTION OF THE
LOCAL AUTHORITY BUILDING INSPECTORS
REQUIREMENTS








COPYRIGHT NOTE:
THE REPRODUCTION OF THIS DRAWING IN
PART OR IN WHOLE
IS NOT PERMITTED WITHOUT THE WRITTEN
SANCTION OF
JAR SPACE LTD / J. Roach

ORDNANCE SURVEY COPYRIGHT:
ANY ORDNANCE SURVEY EXTRACT
REPRODUCED WITHIN THIS
DRAWING IS WITH THE PERMISSION OF THE
CONTROLLER OF
HER MAJESTY'S STATIONERY OFFICE, (c)
CROWN COPYRIGHT.
LICENCE No: AL50417A.

SCALE	1:50@A1
DATE	13.11.2023
DRAWN BY	Justin Roach
	REV-01

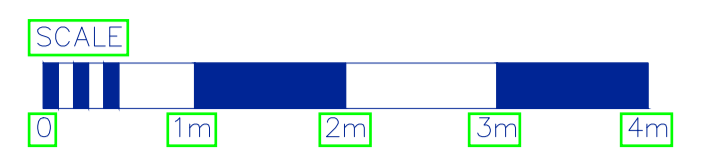

ALL DRAWINGS 1 UNIT = 1MM.

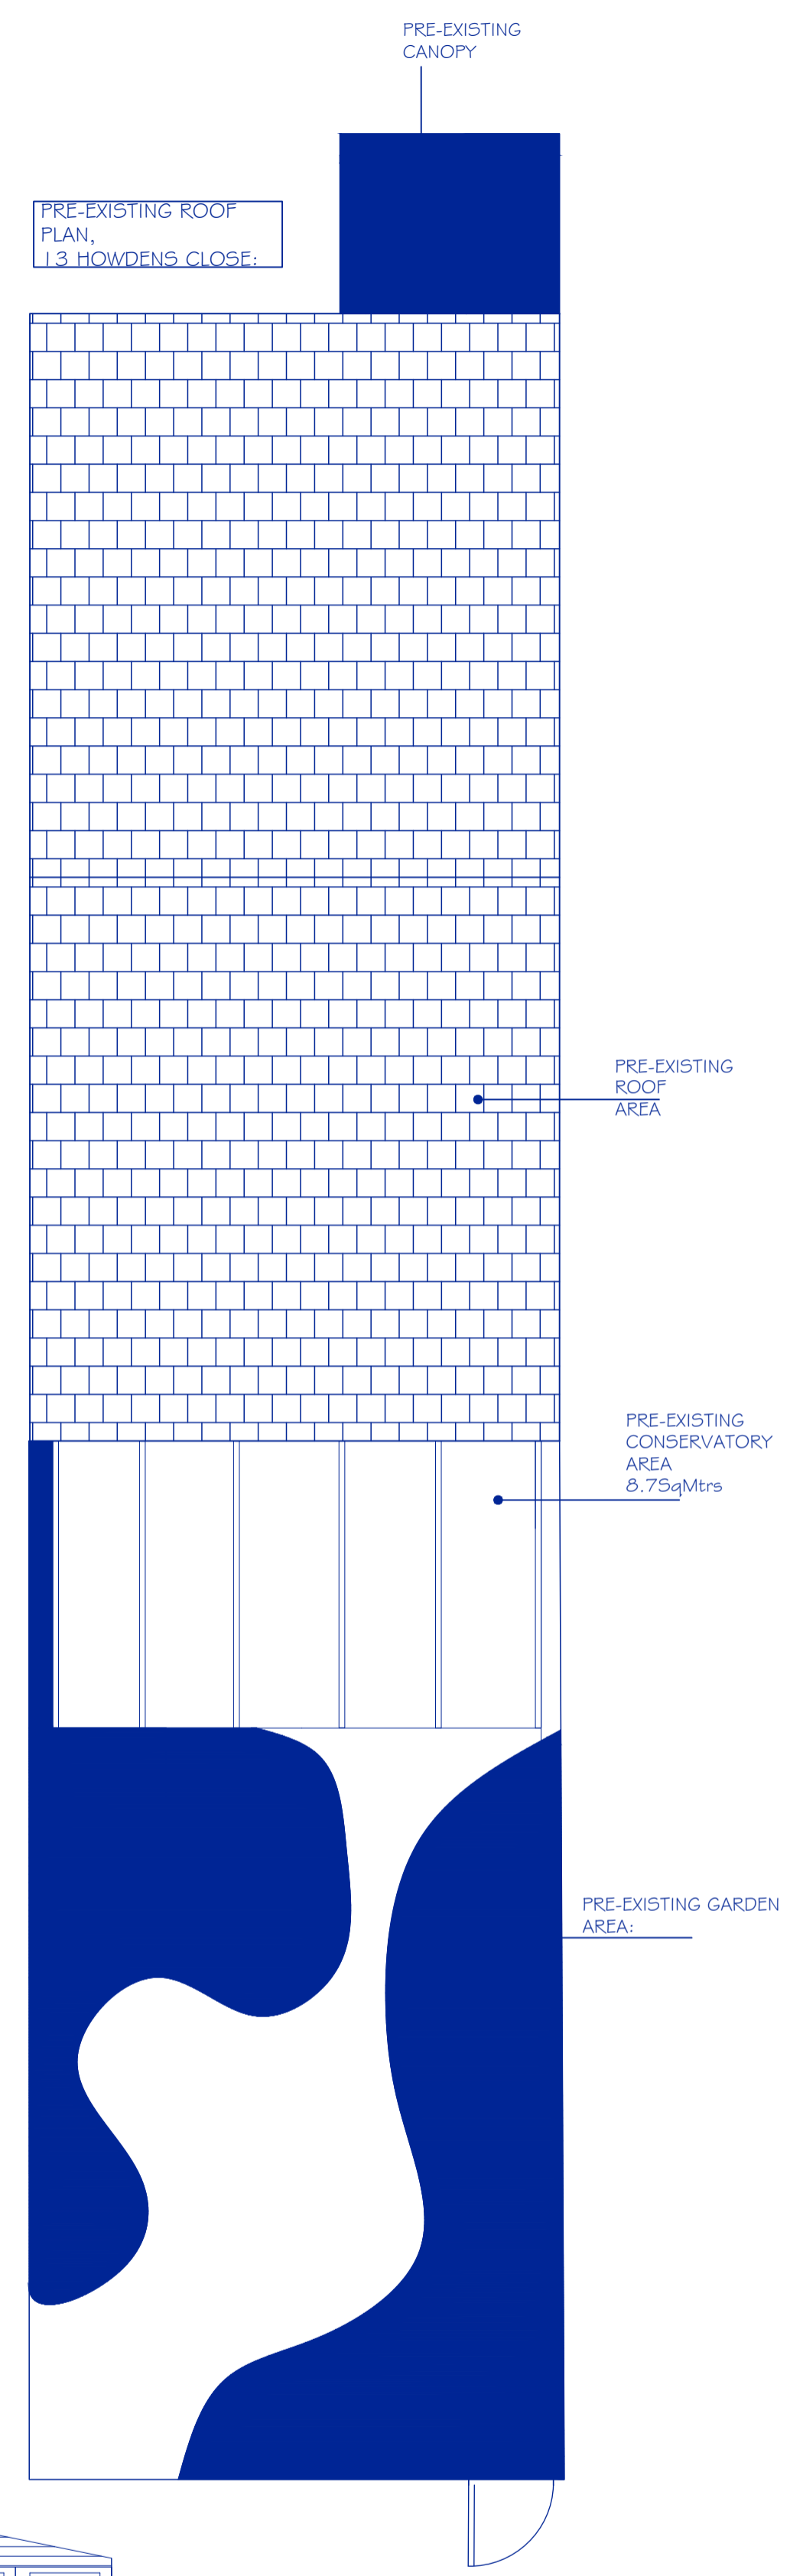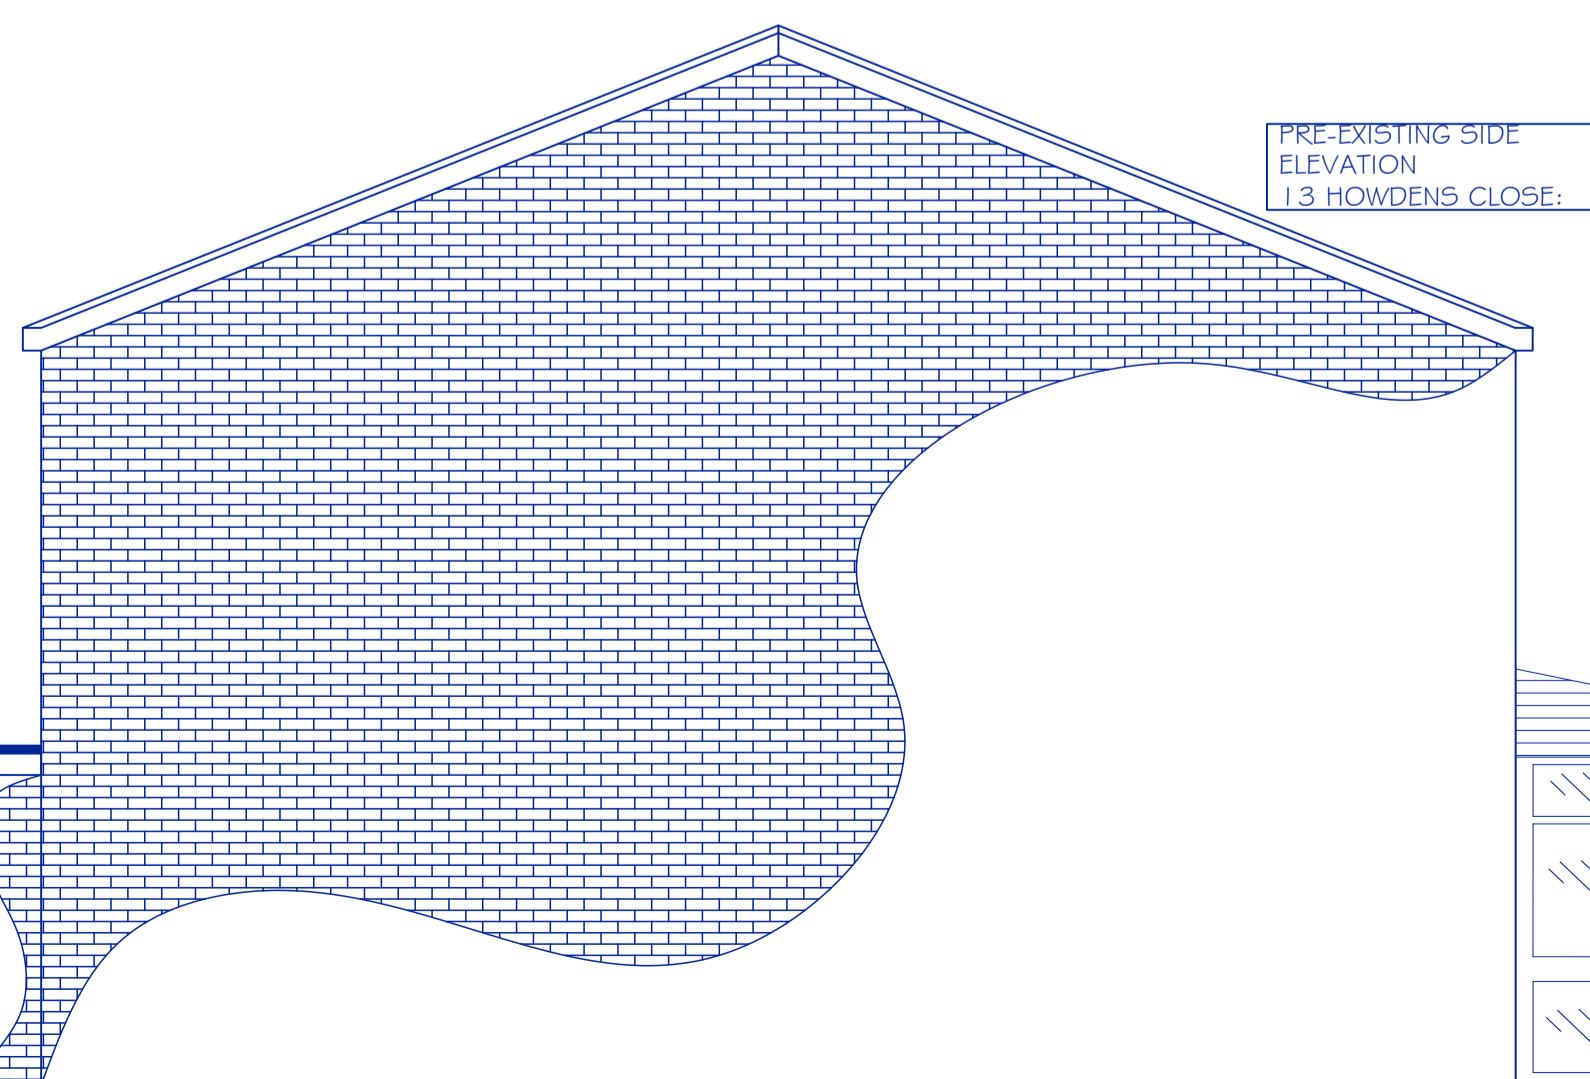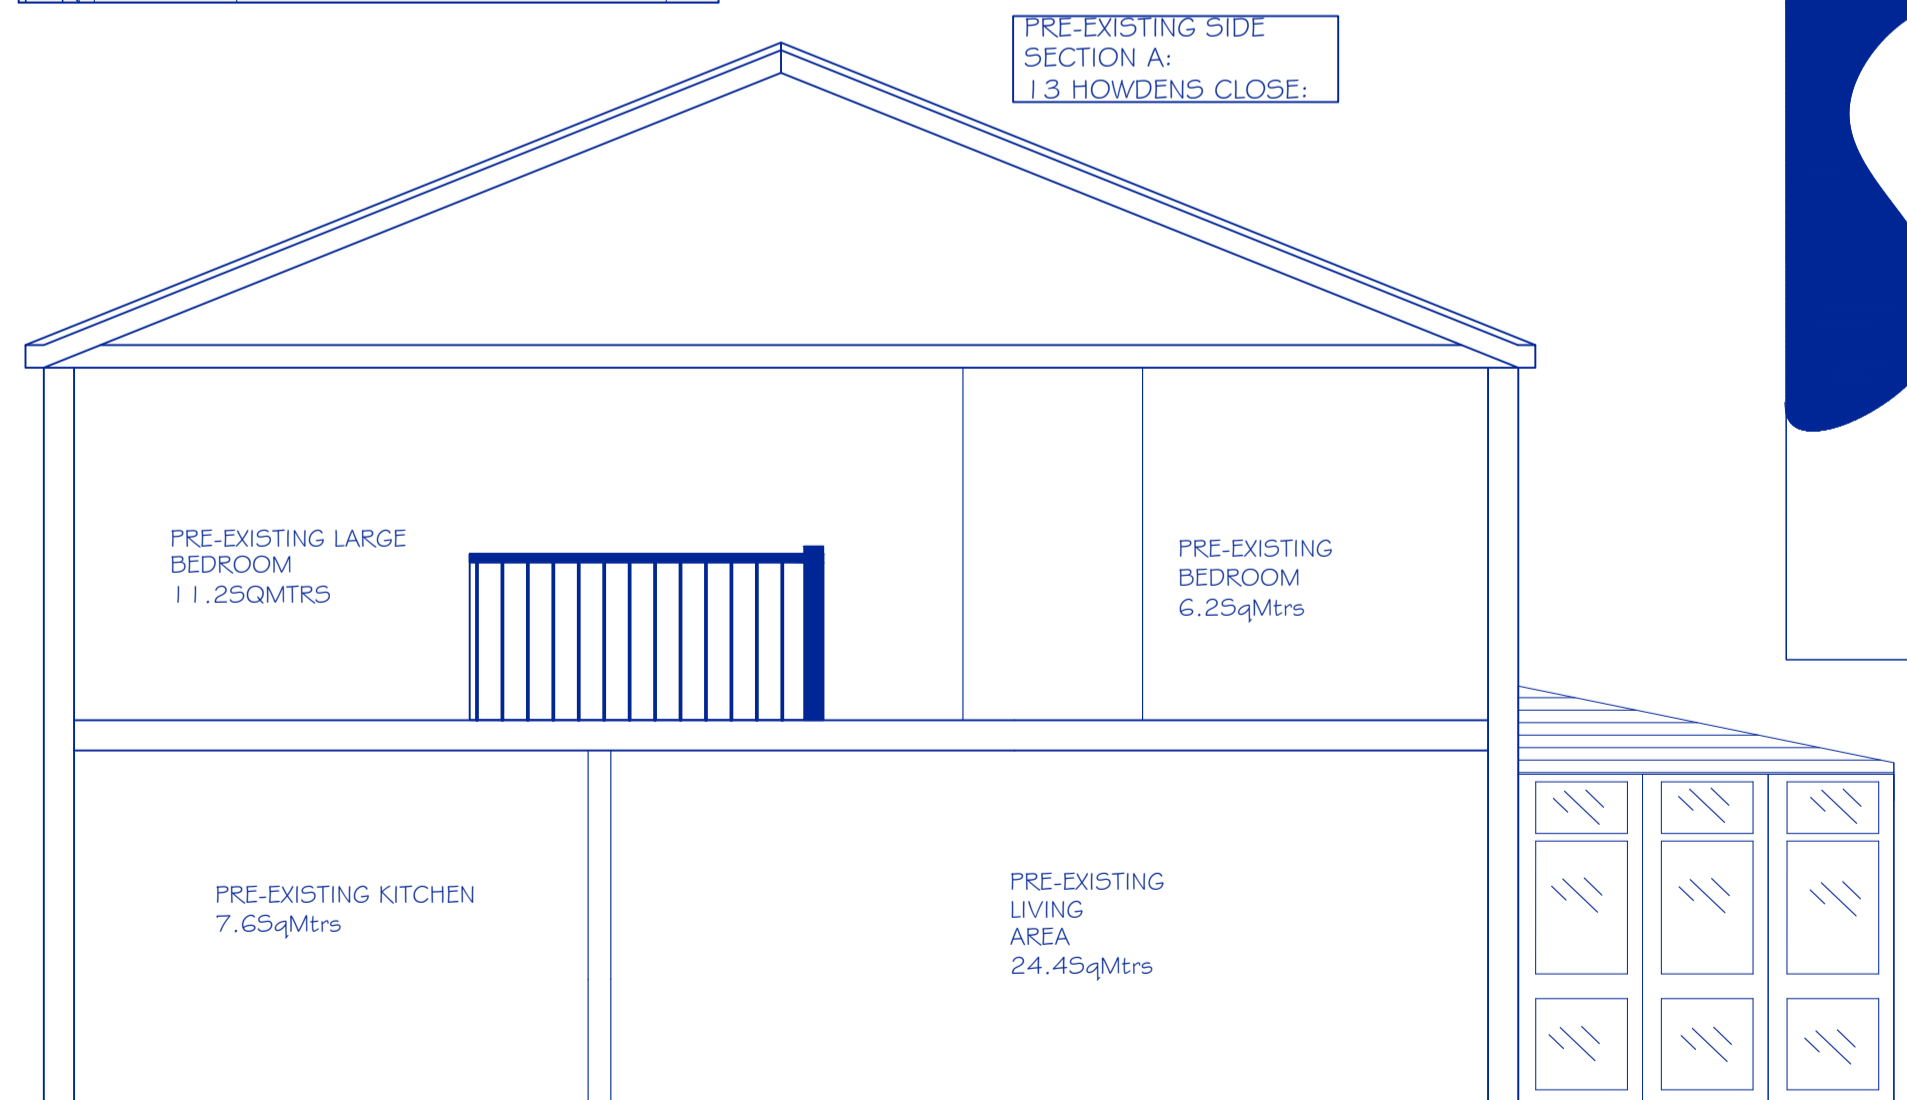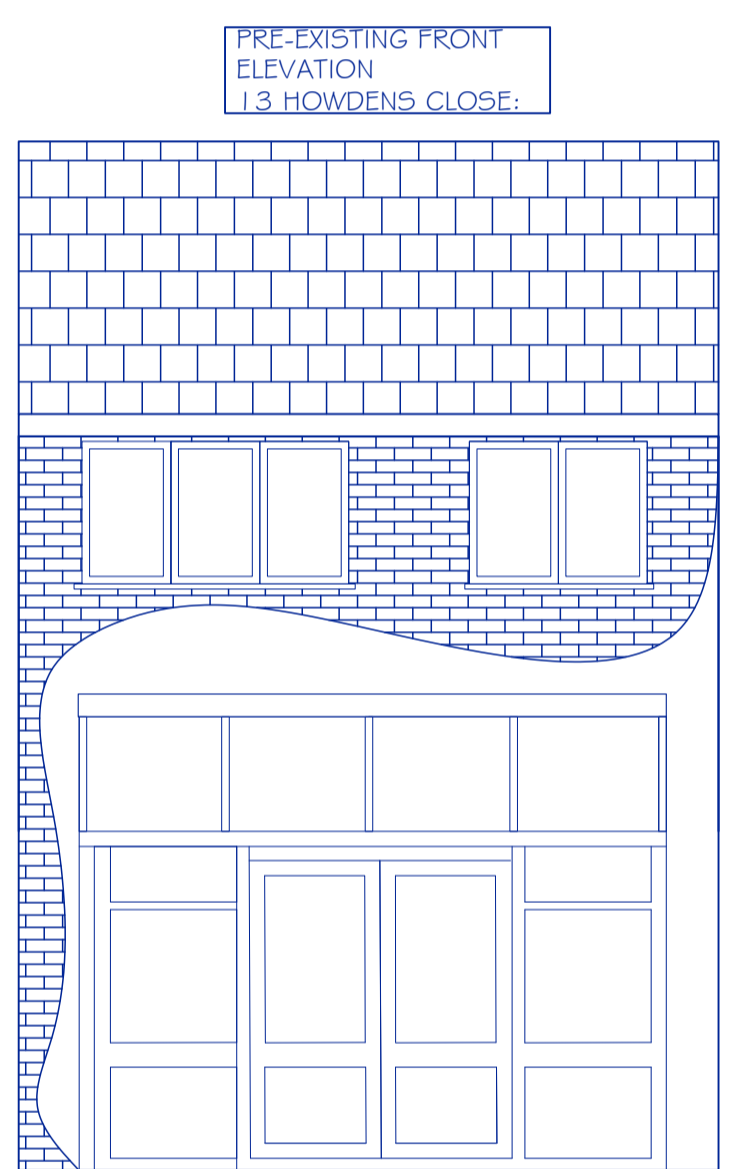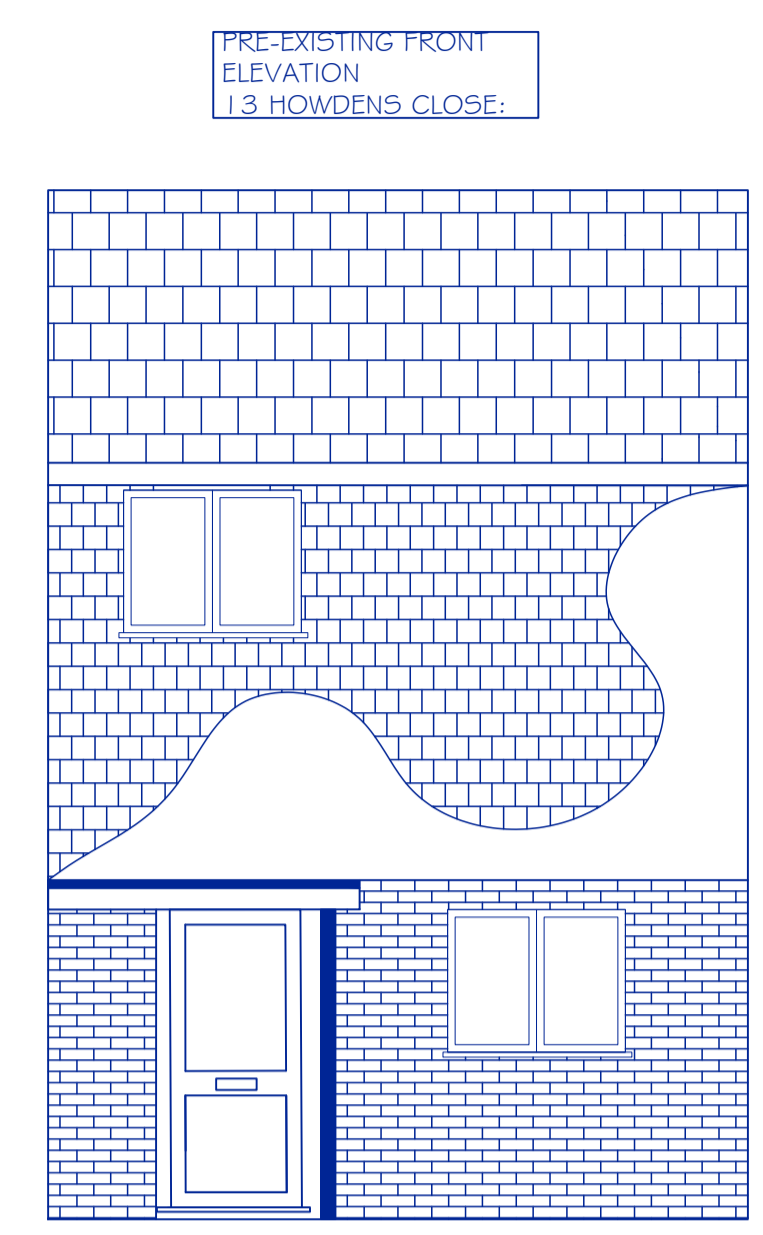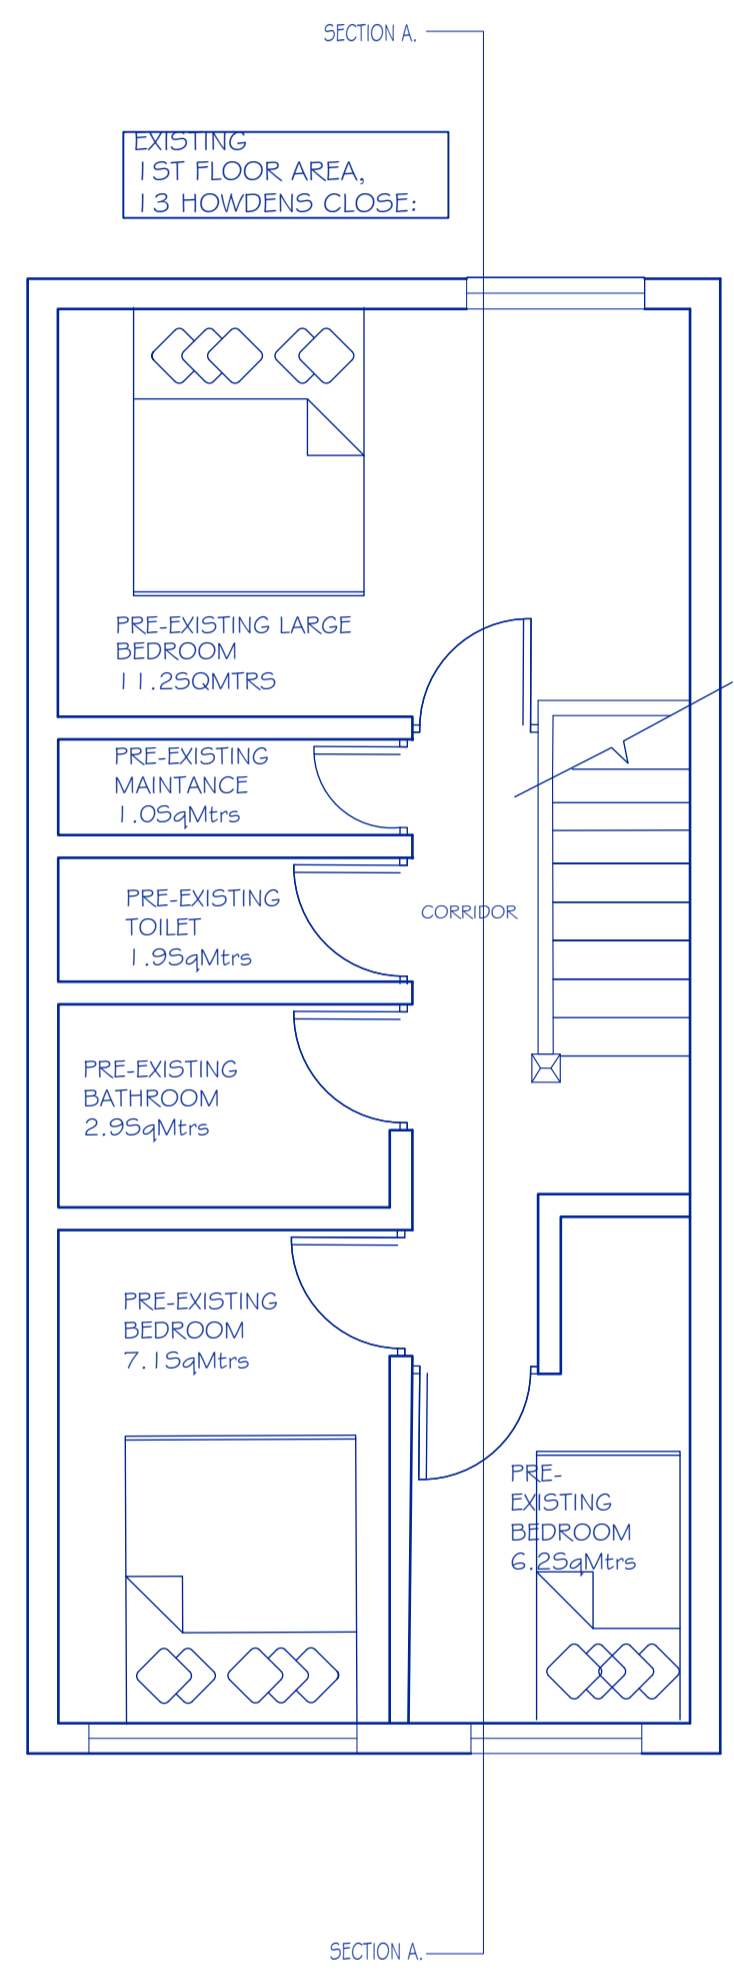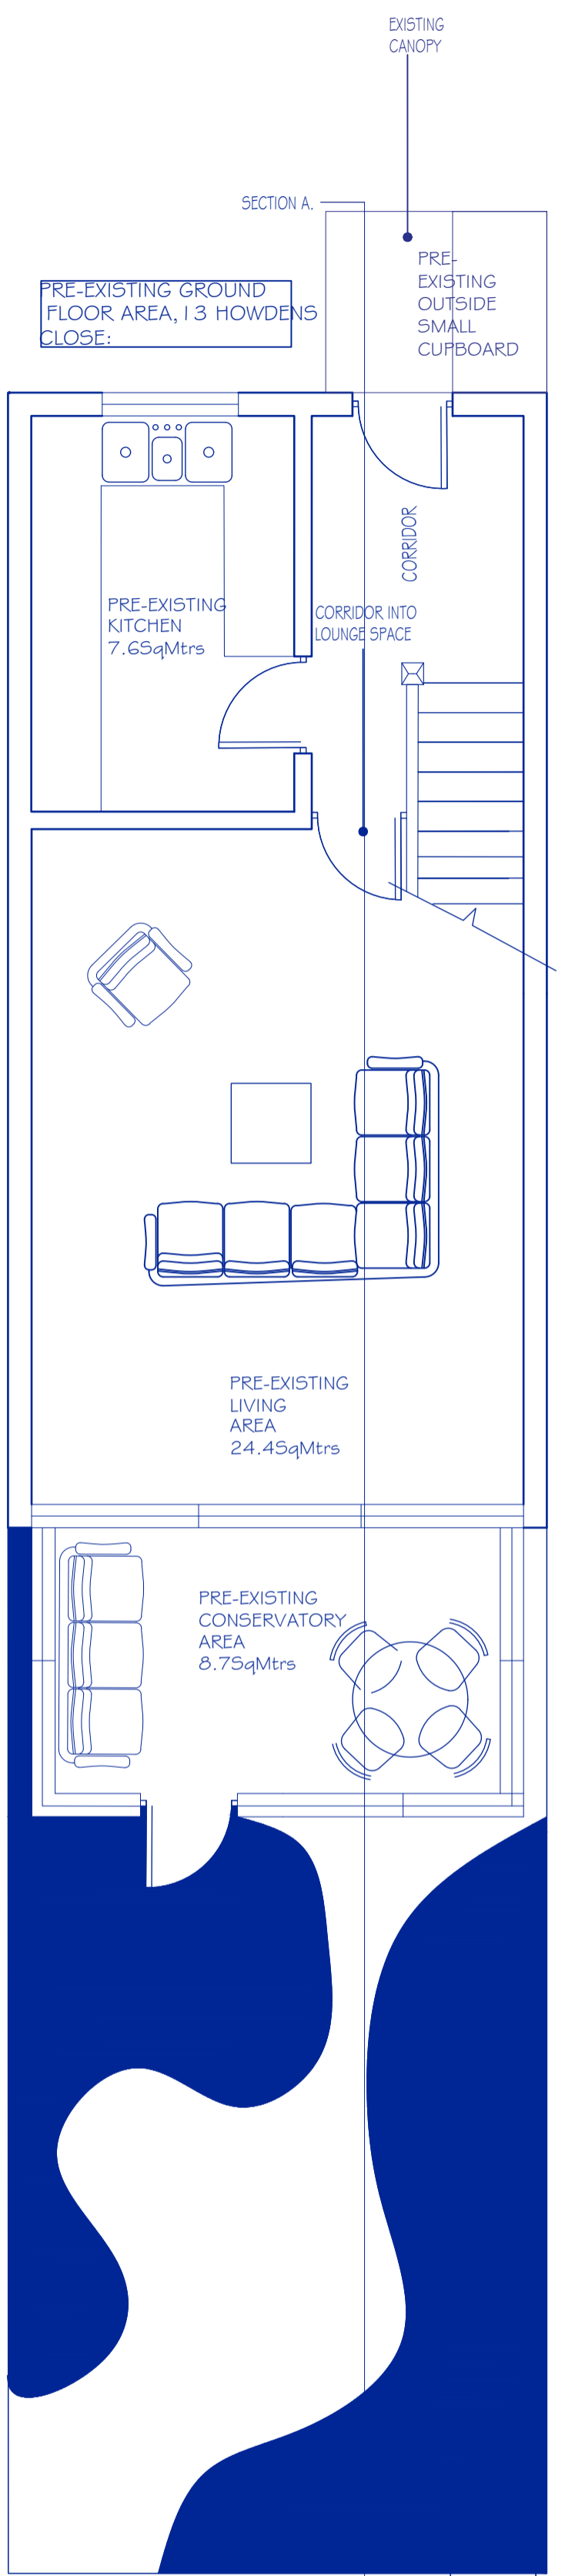

SECTION A

SECTION A

SECTION A

PRE-EXISTING SIDE ELEVATION 13 HOWDENS CLOSE:

PRE-EXISTING SIDE ELEVATION SECTION A: 13 HOWDENS CLOSE:

PRE-EXISTING CANOPY

PRE-EXISTING ROOF PLAN, 13 HOWDENS CLOSE:

PRE-EXISTING ROOF AREA

PRE-EXISTING CONSERVATORY AREA 8.75sqMtrs

PRE-EXISTING GARDEN AREA: