





01856 898 022
www.UKPlanningMaps.com

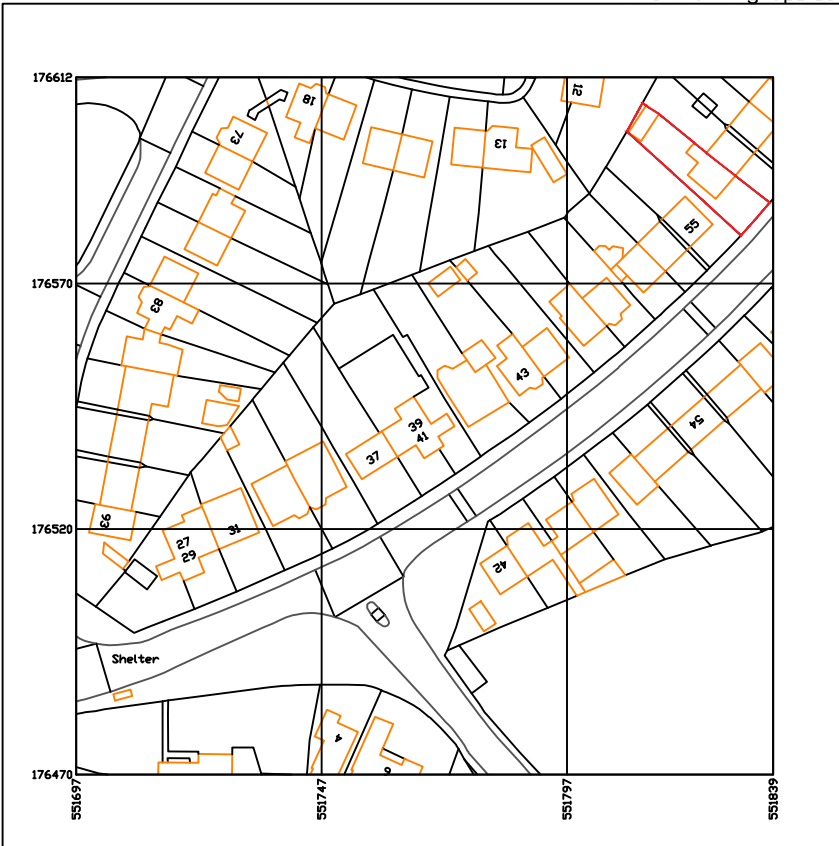

Existing Site Location Plan | Scale 1:1250

01856 898 022
www.UKPlanningMaps.com

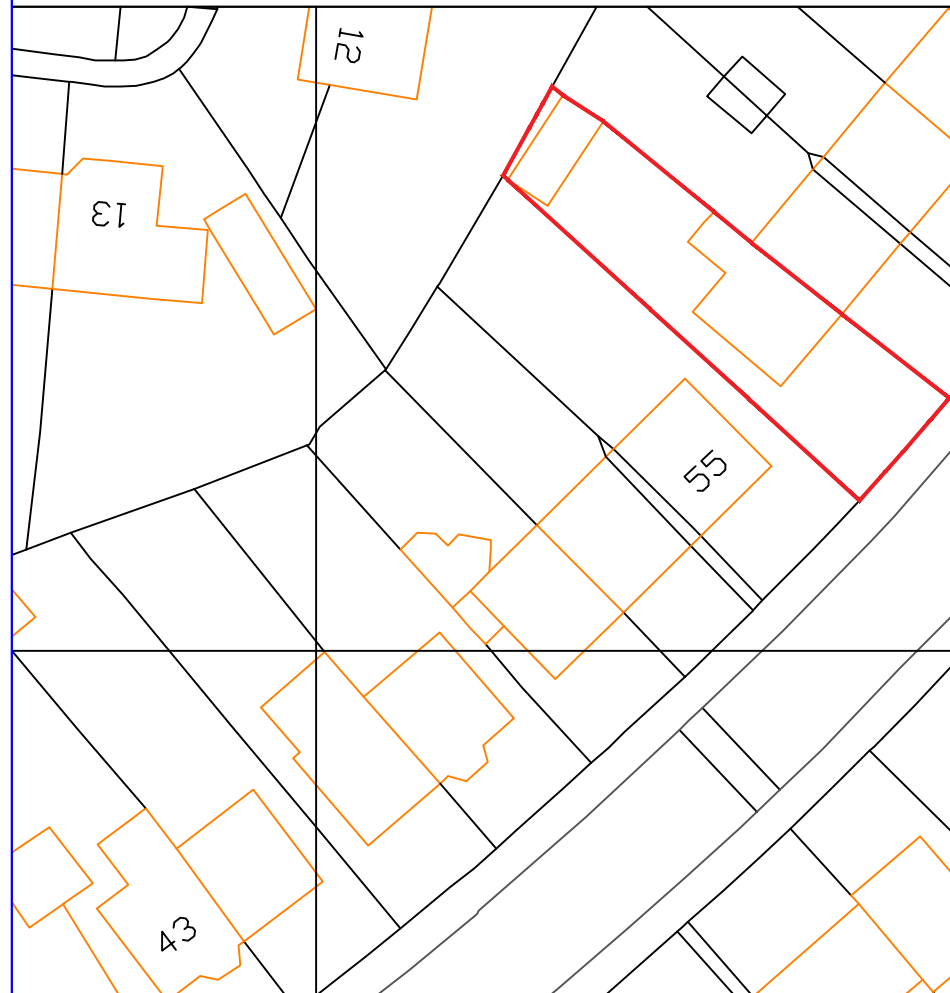

Existing Site Plan | Scale 1:500

NOTES

1. No dimensions to be scaled
2. Dimensions to be checked on site
3. Dimensions are taken to the centre lines or structural surfaces and do not include finishes except where stated
4. Any discrepancies between this drawing and others including those issued by consultants and nominated sub-contractors before commencing work should be brought to attention
5. New toilets to be provided with adequate mechanical extractor
6. All occupiable rooms to have background ventilation
7. Fire fighting equipment to be provided throughout premises
8. New smoke / heat detectors to be provided throughout premises
9. All new electrical works to comply with relevant regulations

Rev no.	Date	Description
Status	Planning	

project

Single storey rear extension for the purpose of creating a Granny annex @ No 57 Bridge Road Erith, DA8 2DE.

client

drawing title
Location & Site Maps

ENVIROFORM ASSOCIATES

 35 Meerbrook Rd
 London SE3 9QG

TEL-

designed	AA	date	Oct'23
drawn	OA	scale	
checked	AA		

sheet no
ENV/LCUP 0001