



Copyright in the design and this drawing is the property of RESI. Reproduction or use in part is prohibited without the written consent of RESI. Drawings must be read in conjunction with all other relevant documentation and drawings.

RESI accepts no liability for any expense, loss or damage of whatever nature and however arising from any condition which has not been referred to here and which has not been approved by RESI.


Read the full advice using planning drawings for the construction stages. All construction to be undertaken on-site in accordance with construction. Any discrepancies to be reported to RESI immediately.

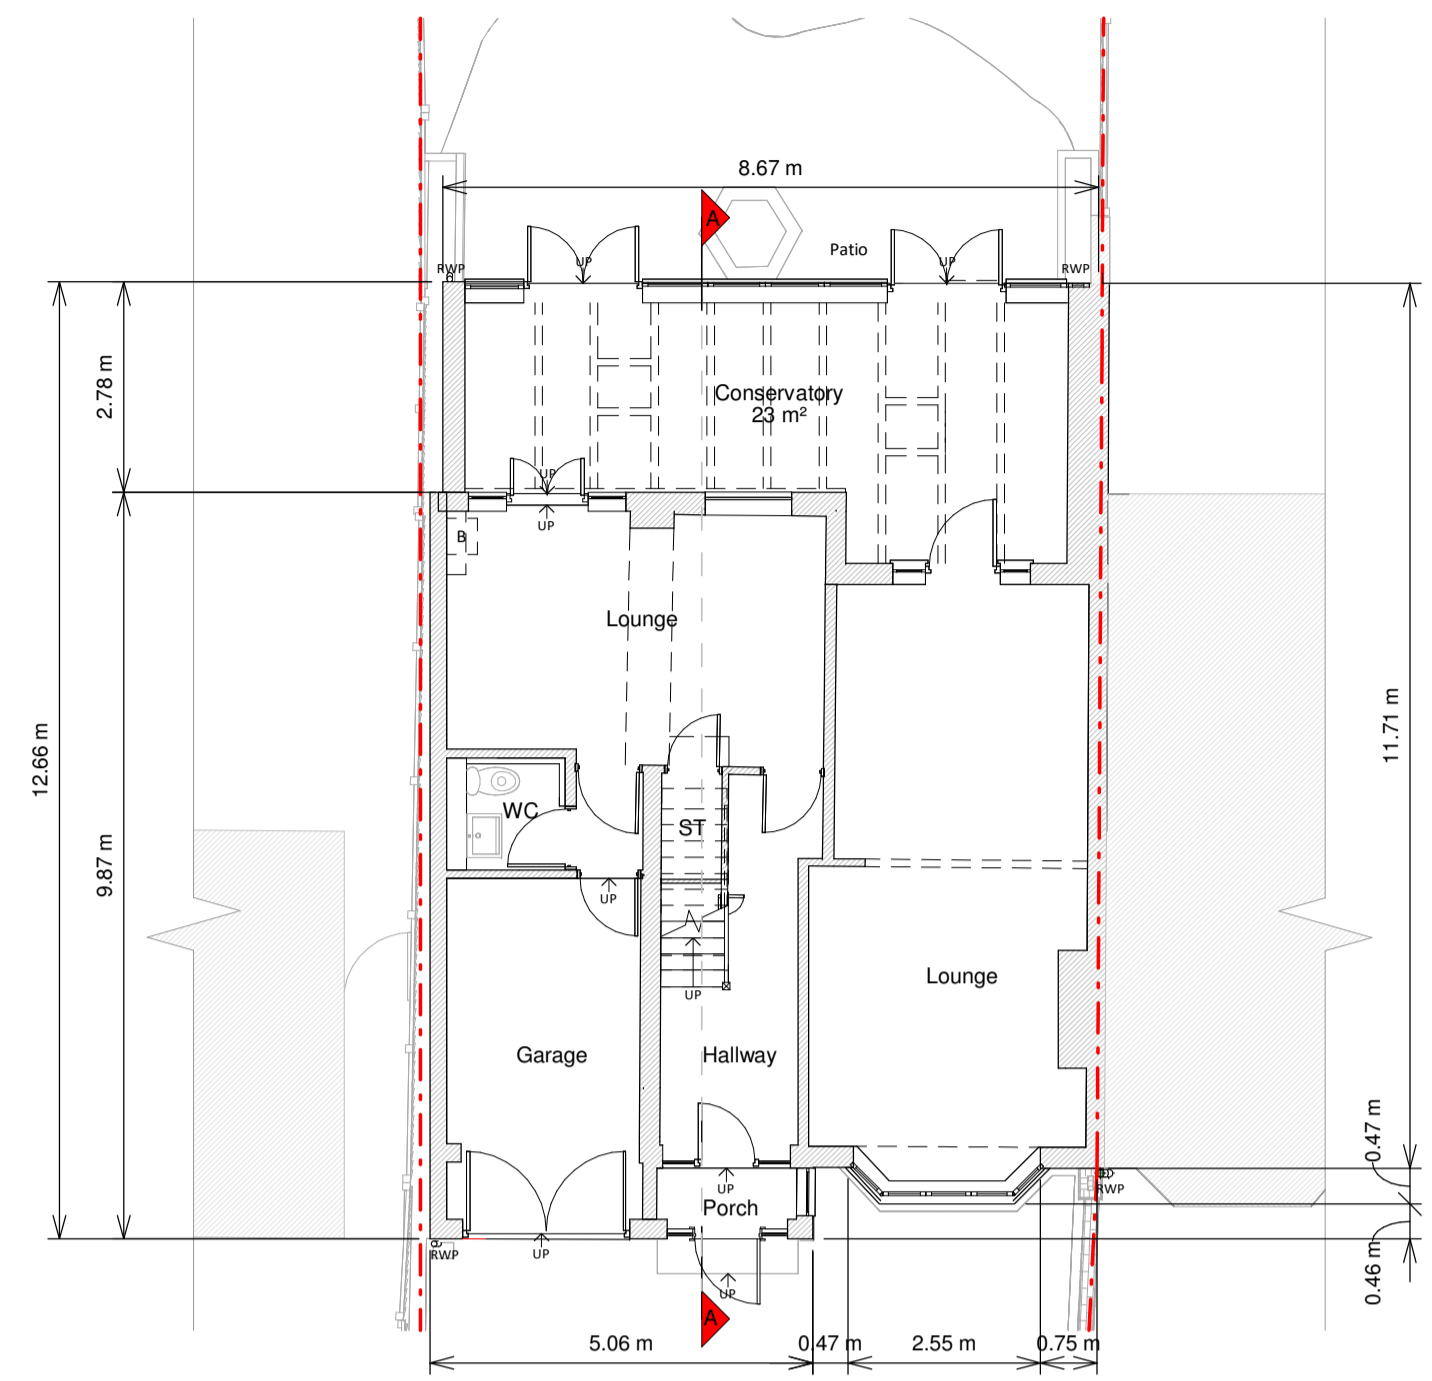

Ground Floor Plan

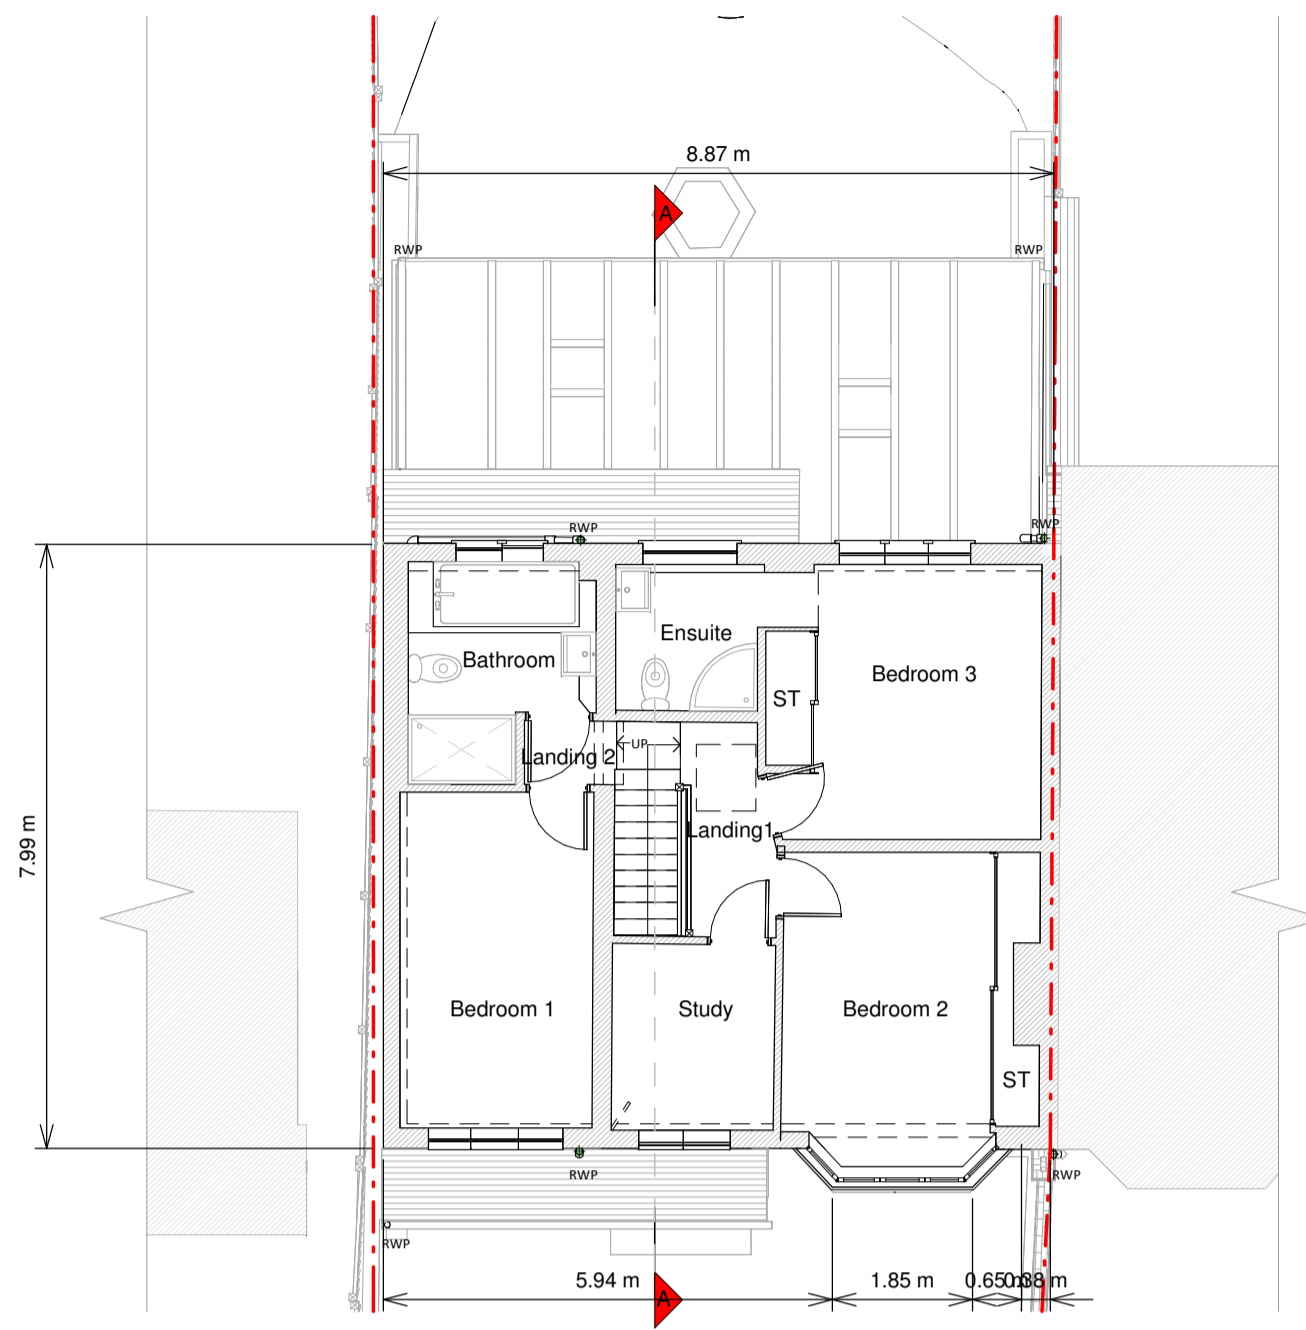


First Floor Plan

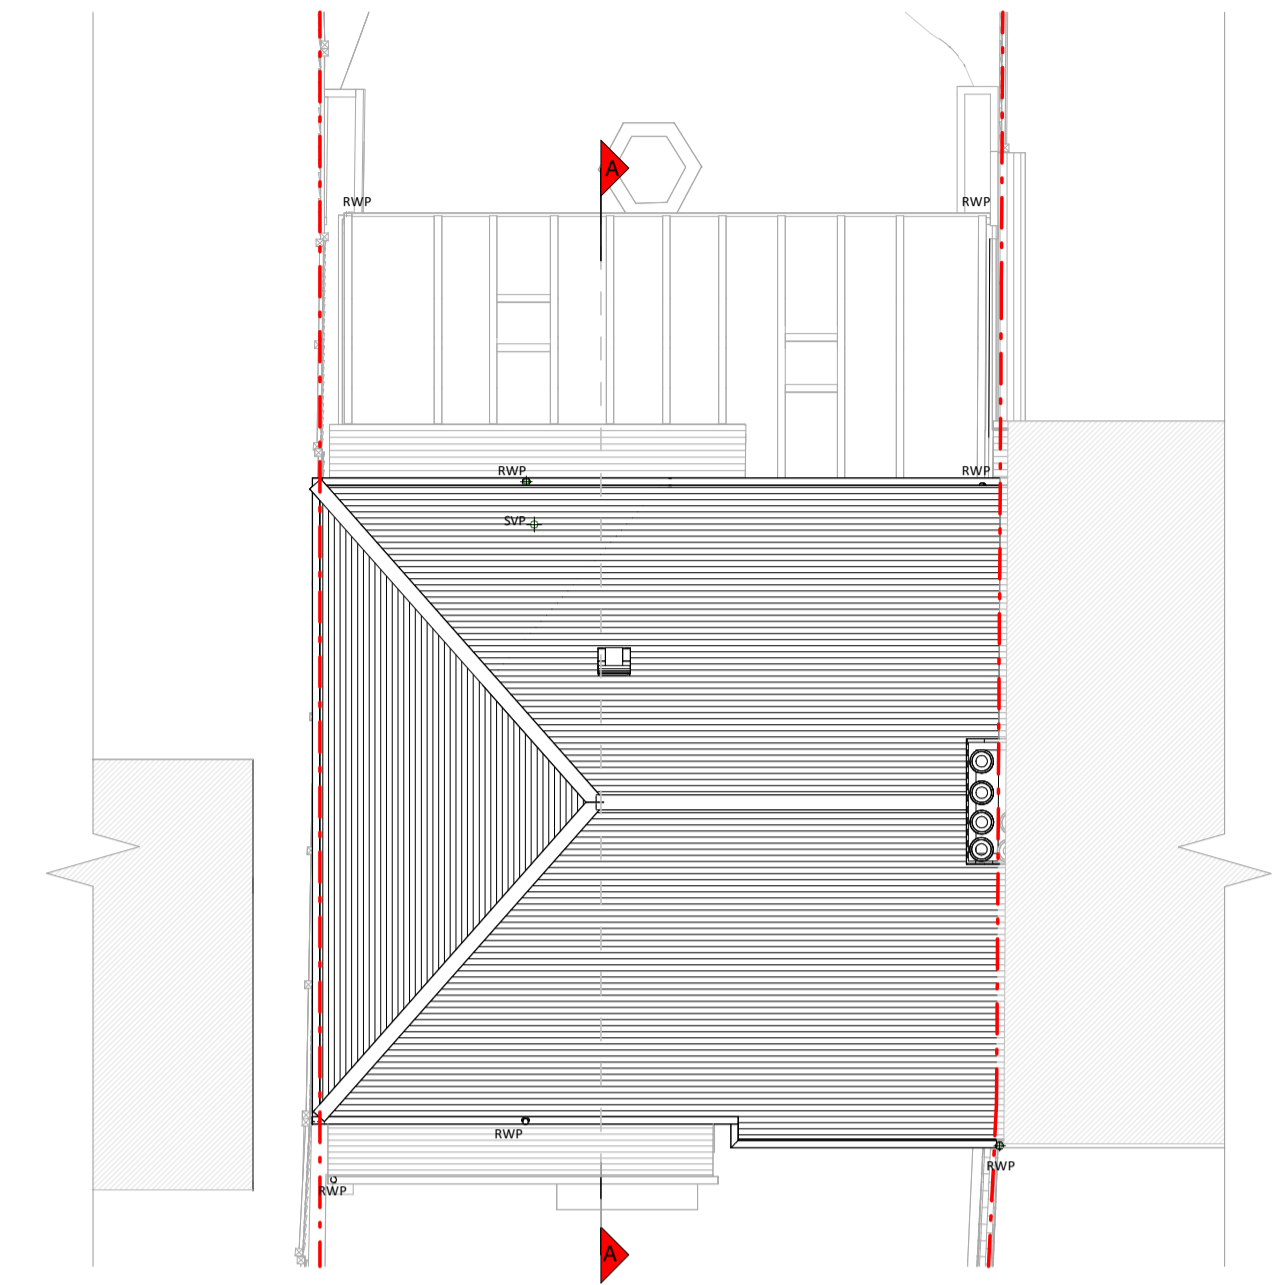


Roof Plan



Front Elevation

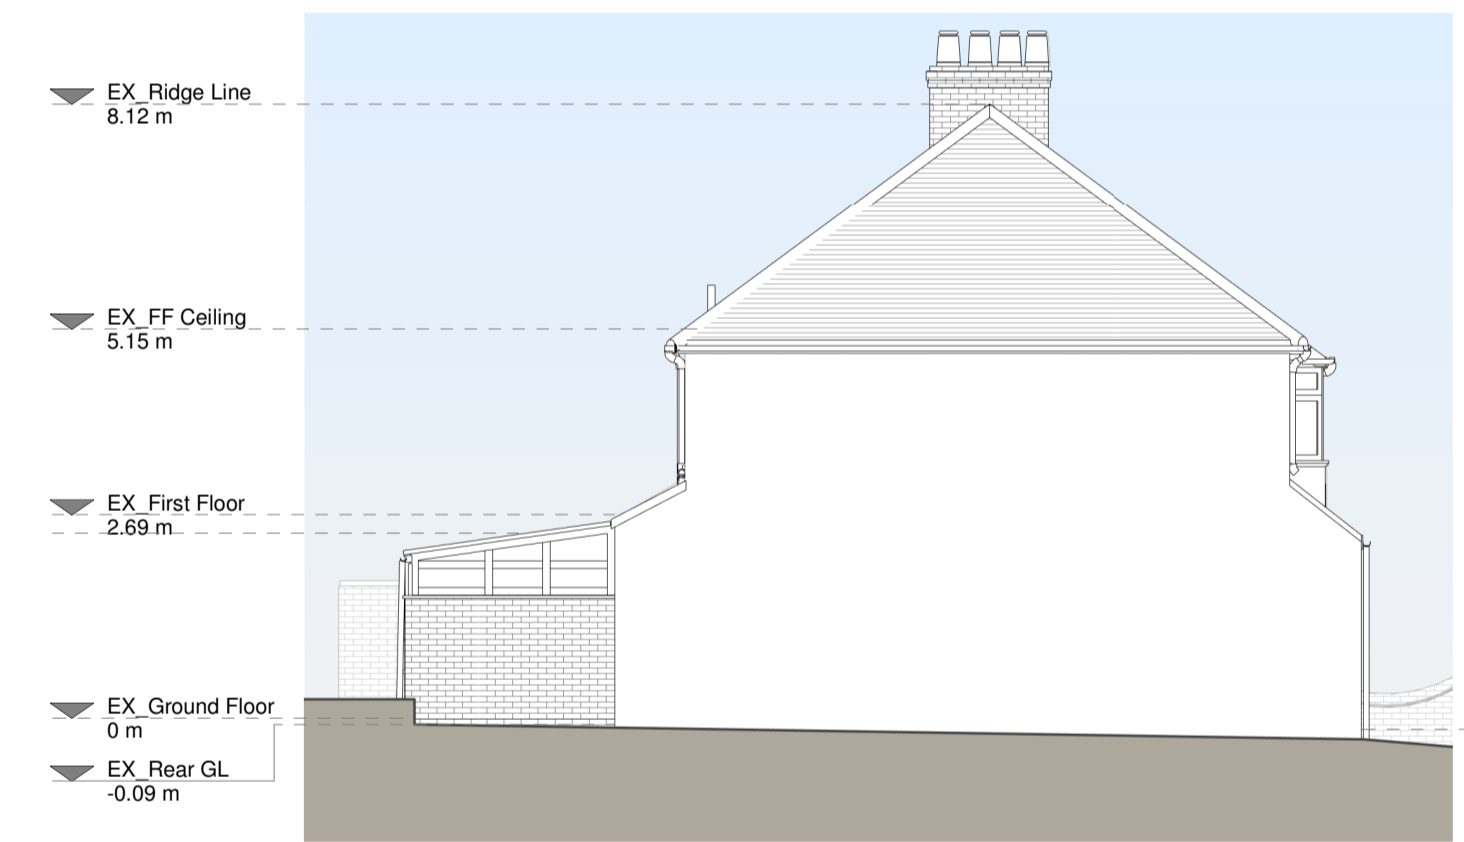


Left Side Elevation

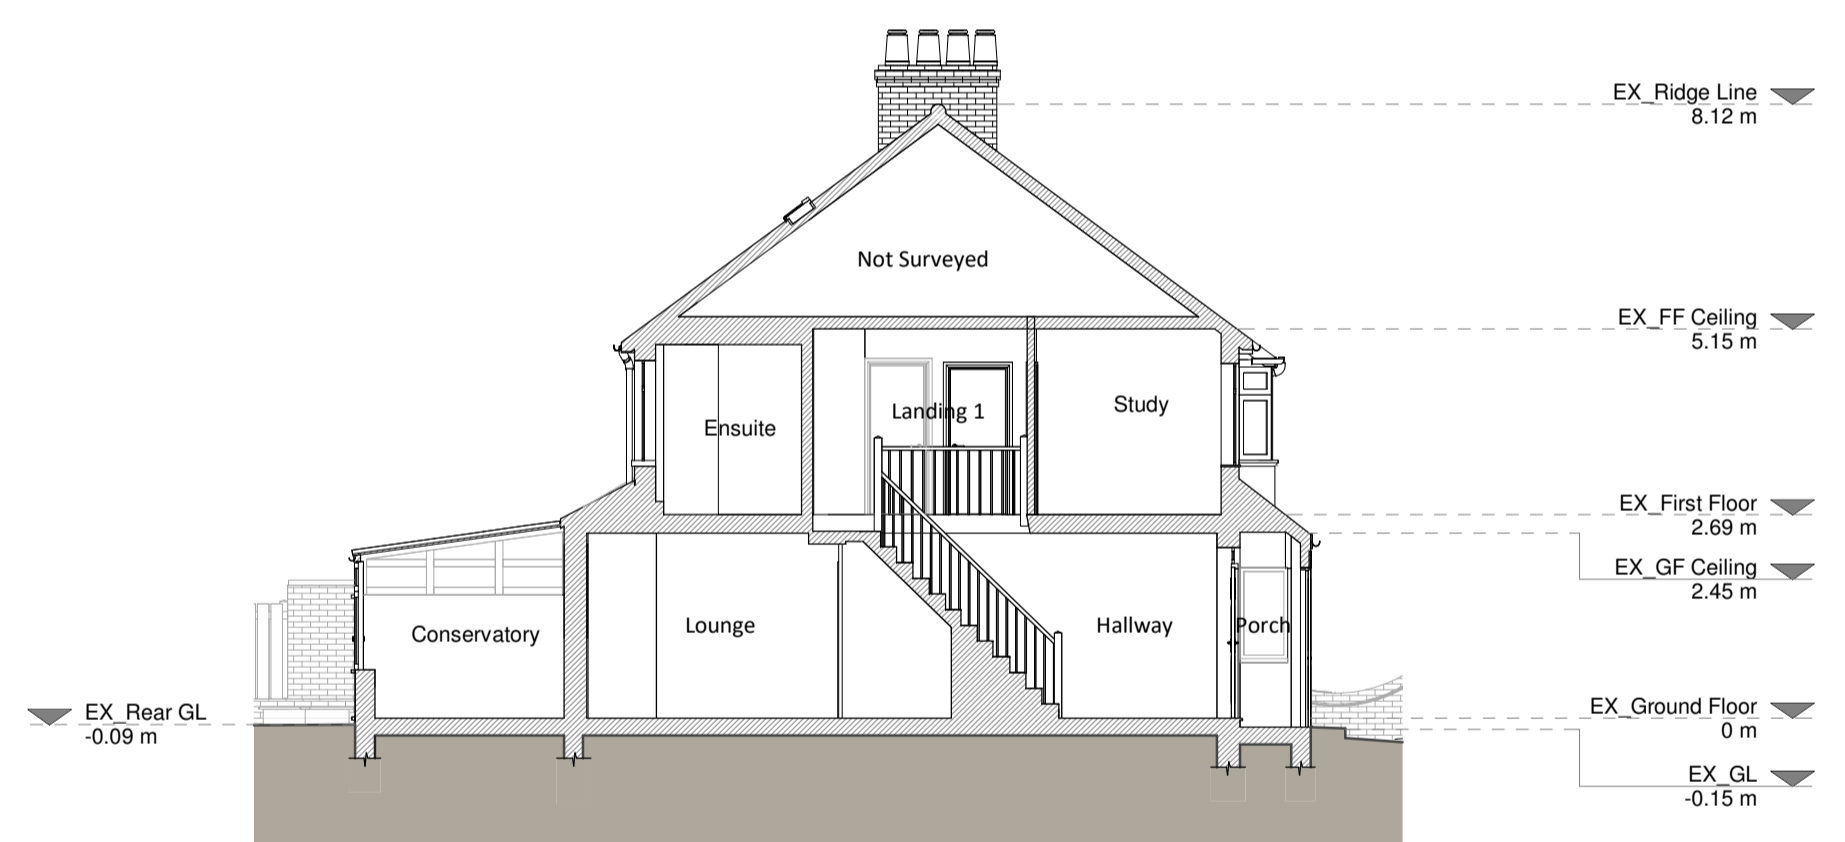

Section A - A



Rear Elevation

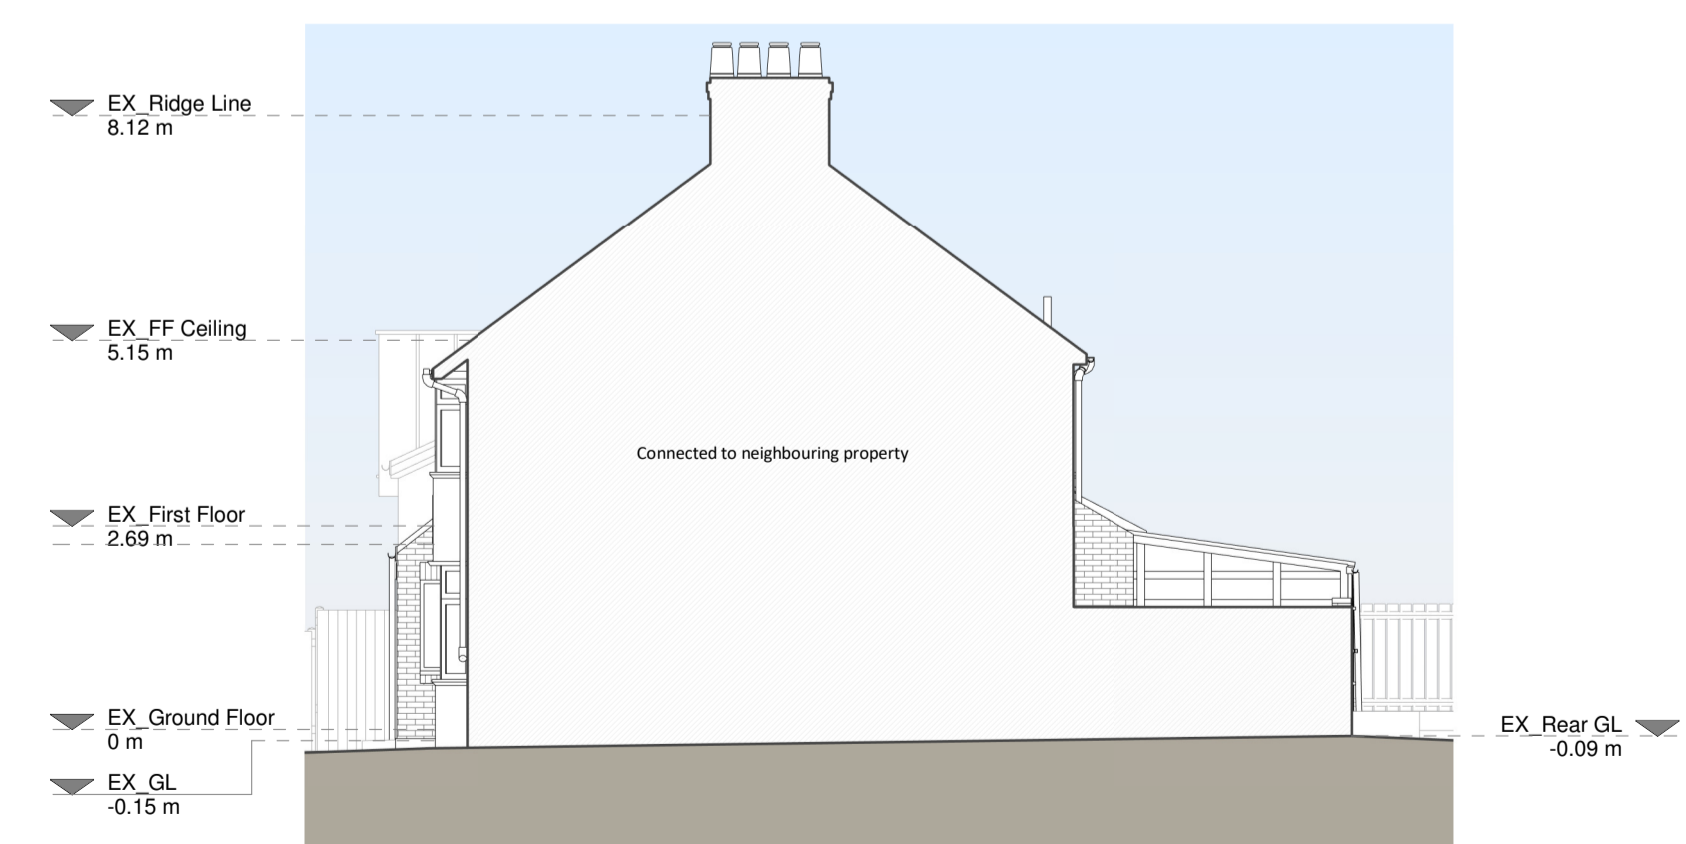


Right Side Elevation

**Feature Materials:**  
 Brickwork / Walls - Pebbledash render walls, Red brickwork  
 Pitched roof - Concrete roof tiles  
 Windows - White uPVC framed windows  
 Doors - White uPVC glazed doors  
 Stairs / Gutters / Fascia - Black uPVC downpipes and gutters, Black Timber fascia board

**KEY**

- Existing walls
- Existing furniture
- Boundary line
- Level line
- 1.5m head height
- 1.8m head height

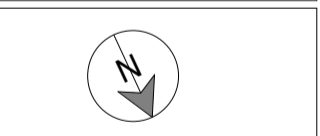

Revision	Rev	Notes	Date
A	Planning Issue		03/11/2023



Job Title  
 Proposed part single, part two storey rear extension, garage conversion, outbuilding alterations, internal alterations and all associated works at 1 Silverdale Road, DA7 5AB

Drawing Status  
 Planning

Client

Drawing Title  
 Existing Drawings

Scale	Drawn
1:100 @ A1	AR
Date	Checked
Nov 2023	JE
Drawing No.	Rev
8198181-1100	A

