




GROUND FLOOR PLAN (AS EXISTING)
SCALE 1:100

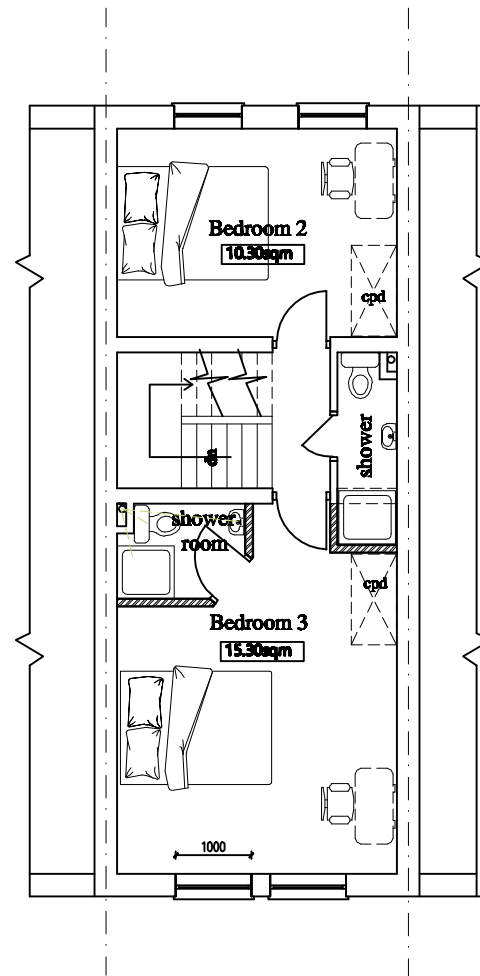

PROPOSED FIRST FLOOR PLAN
SCALE 1:100

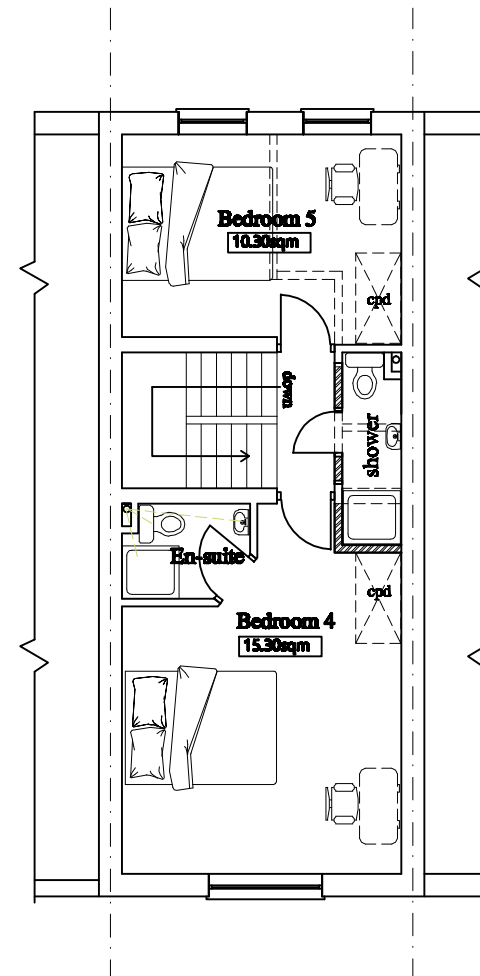

PROPOSED SECOND FLOOR PLAN
SCALE 1:100

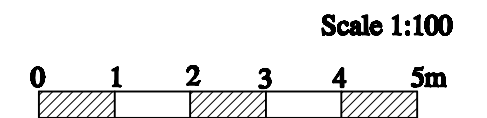

**PROPOSED CHANGE TO HMO USE OF
39 REDBOURNE DRIVE,
THAMESMEAD
SE28 8RZ.**

PROPOSED FLOOR PLANS

SCALE: 1:100

DATE: 14 NOV 2023

DWG NO.
39RBD/PP/011

CLIENT:

AGENT:
E.M.I Worx and Designs
(ARCHITECTURAL DESIGNS & PROJECT MANAGEMENT)