






FRONT ELEVATION (AS EXISTING)
SCALE 1:100

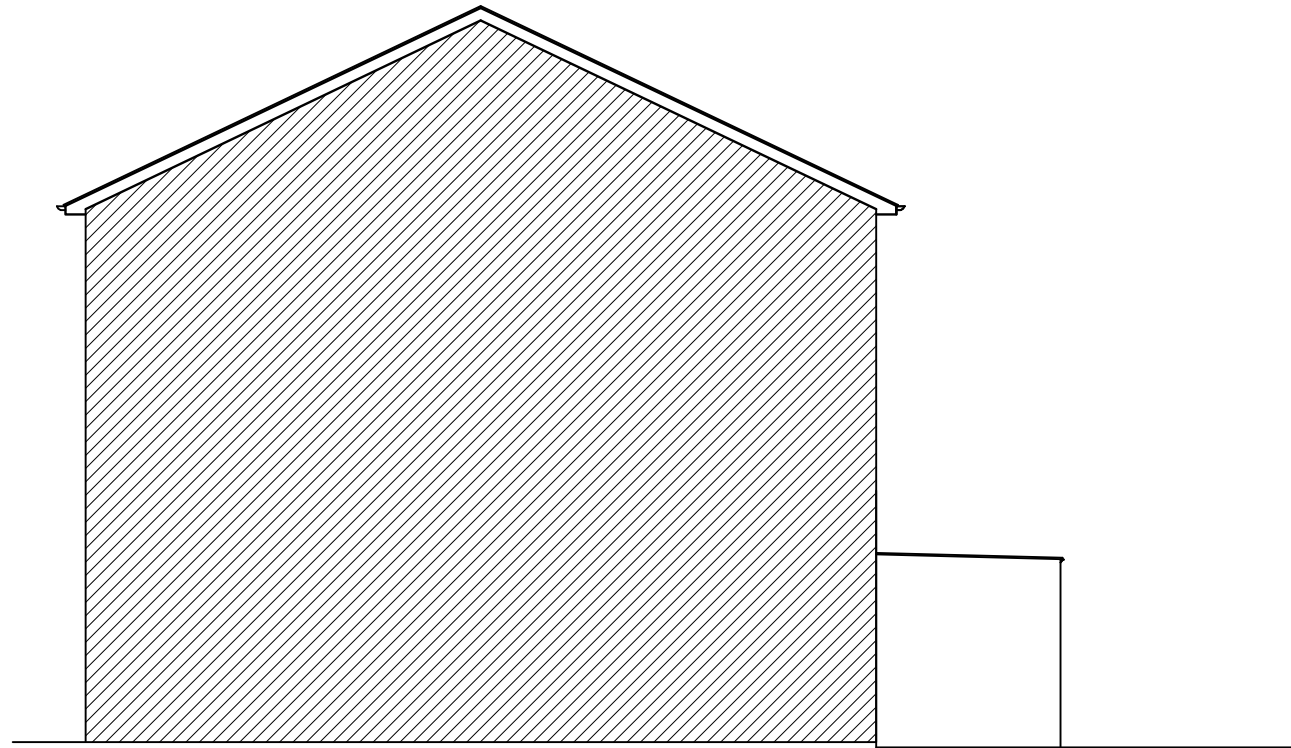



SIDE ELEVATIONS (AS EXISTING)
SCALE 1:100

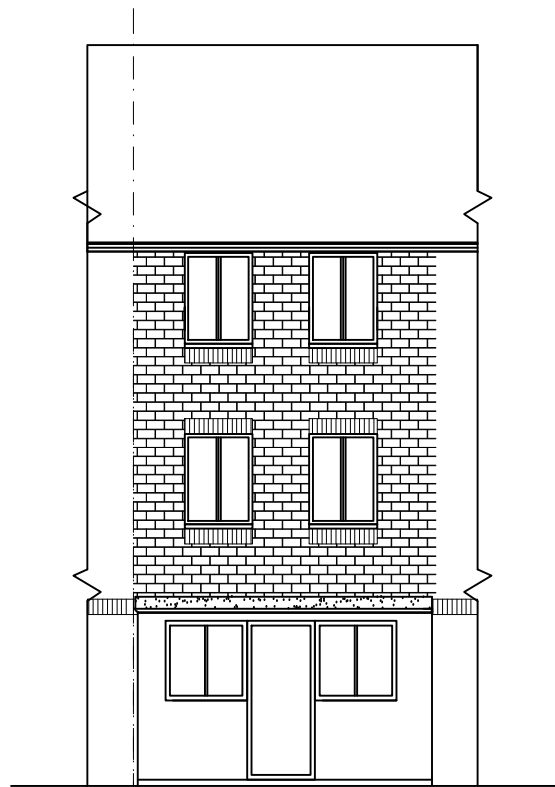

REAR ELEVATION (AS EXISTING)
SCALE 1:100

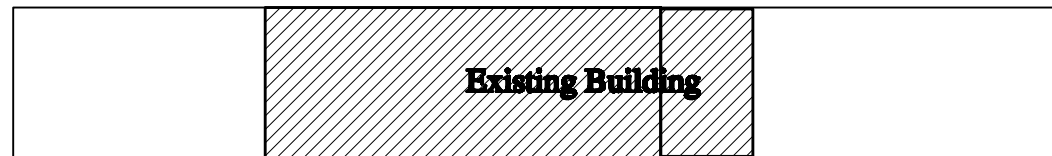

SITE PLAN (AS EXISTING)
SCALE 1:200

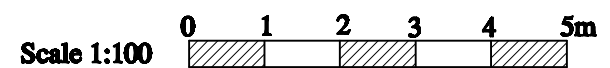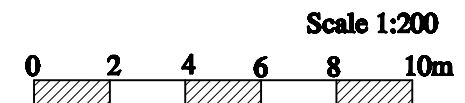

**PROPOSED CHANGE TO HMO USE OF
39 REDBOURNE DRIVE,
THAMESMEAD
SE28 8RZ.**

PROPOSED FLOOR PLANS

SCALE:	1:100
DATE:	14 NOV 2023

DWG NO.
39RBD/PP/012

CLIENT:

AGENT:
E.M.I Worx and Designs
(ARCHITECTURAL DESIGNS & PROJECT MANAGEMENT)