




PROPOSED GROUND FLOOR PLAN
SCALE 1:50

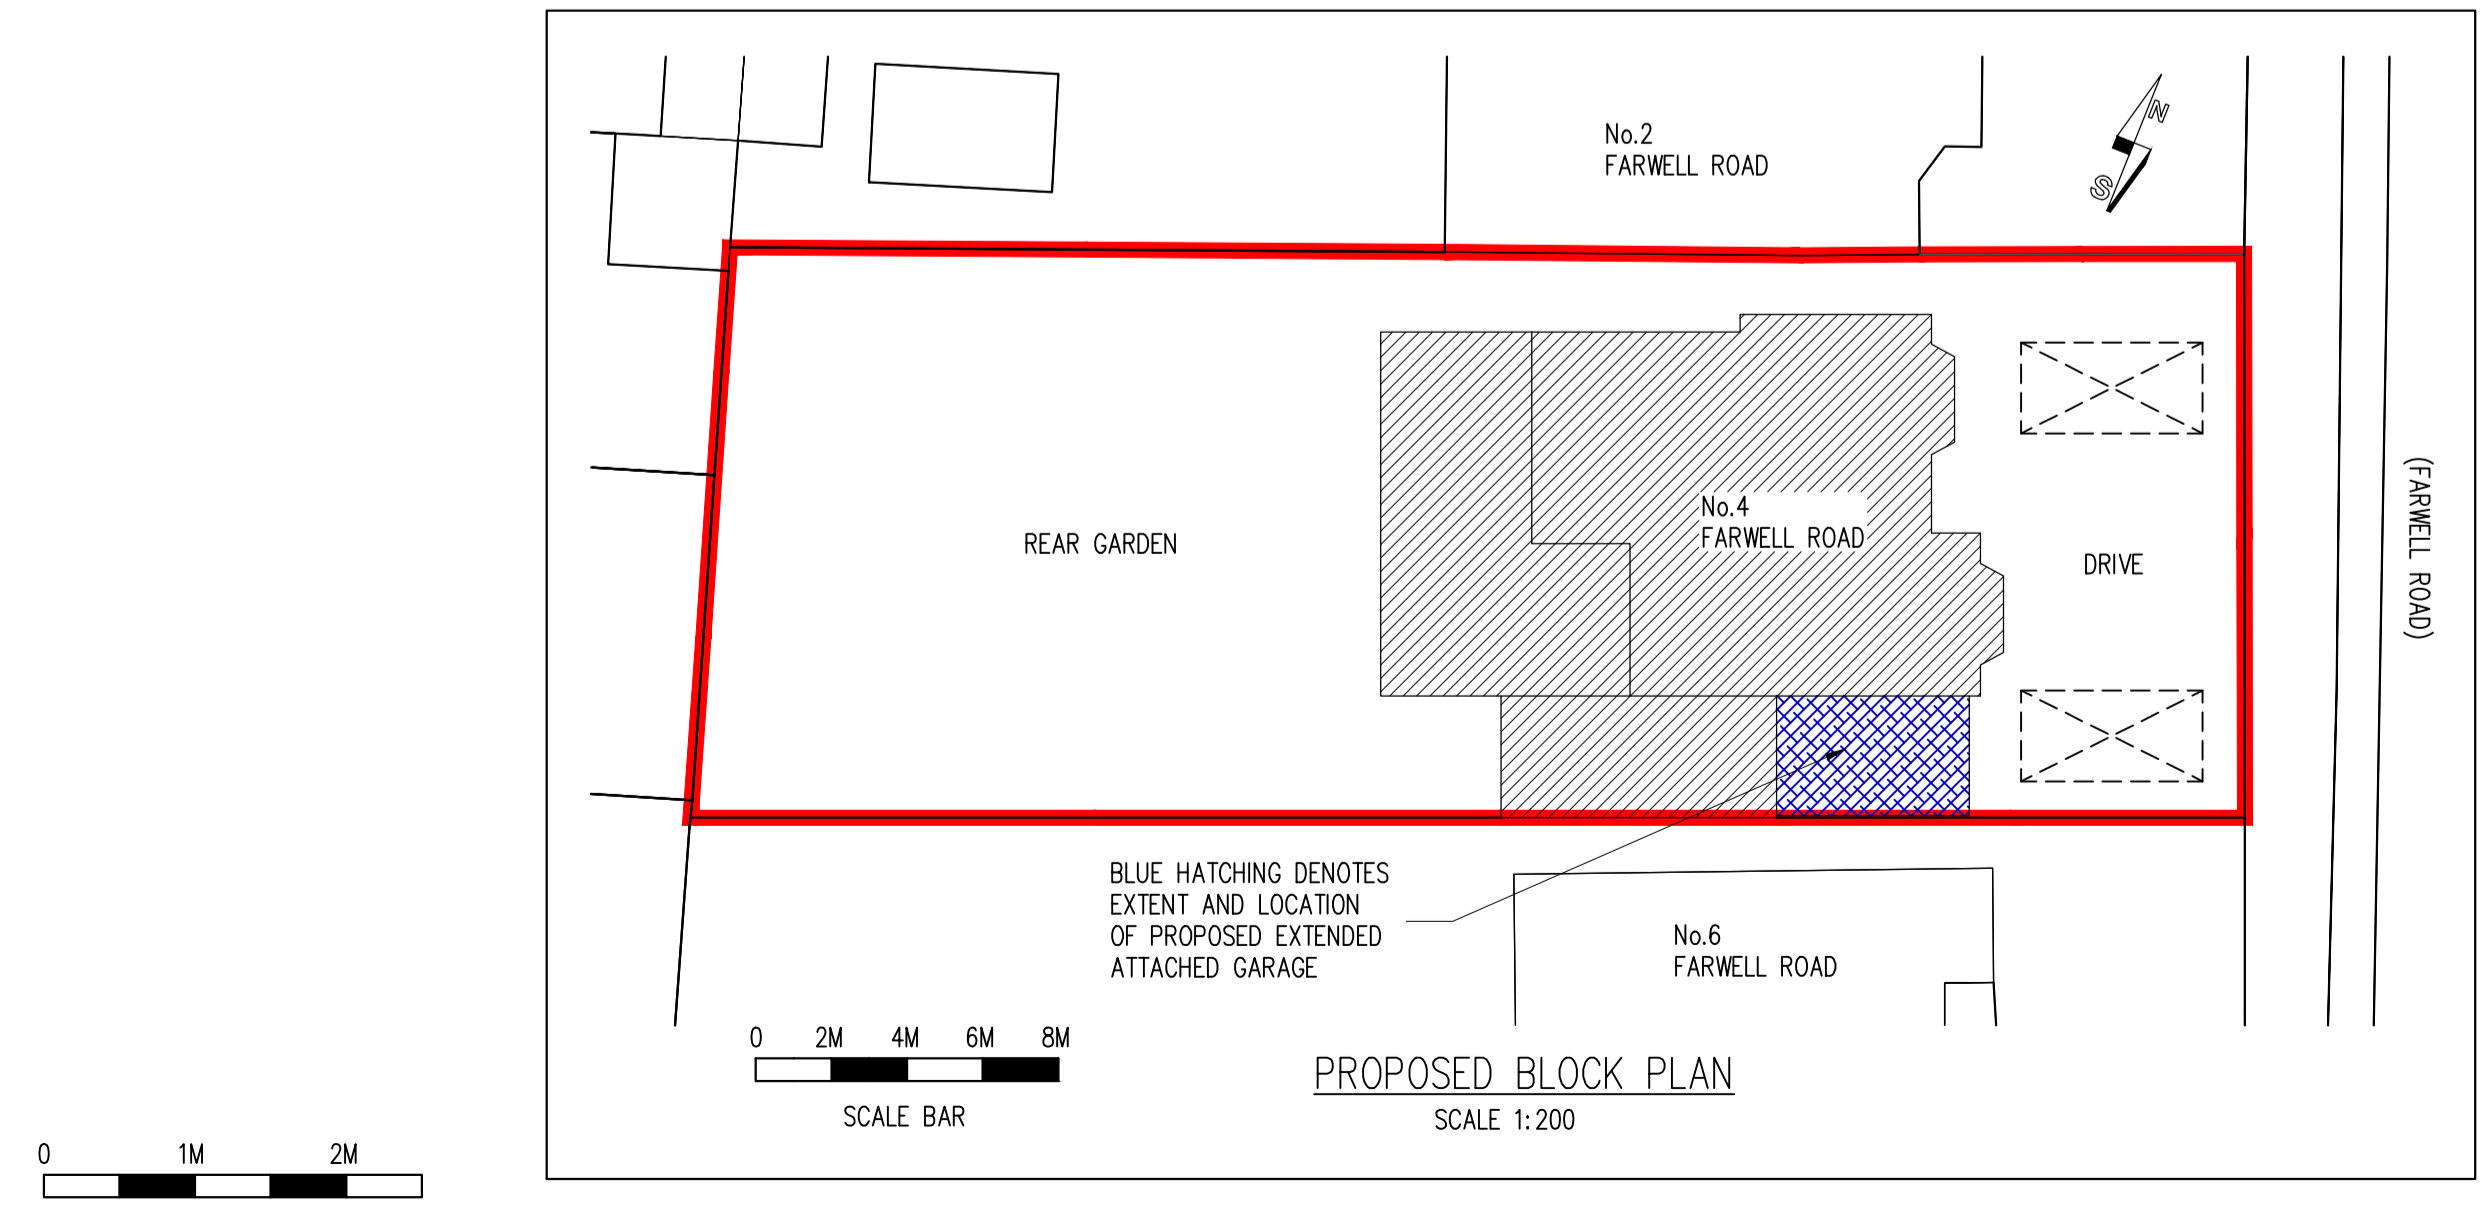


PROPOSED BLOCK PLAN
SCALE 1:200

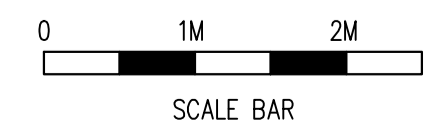

PROPOSED FRONT ELEVATION
SCALE 1:50

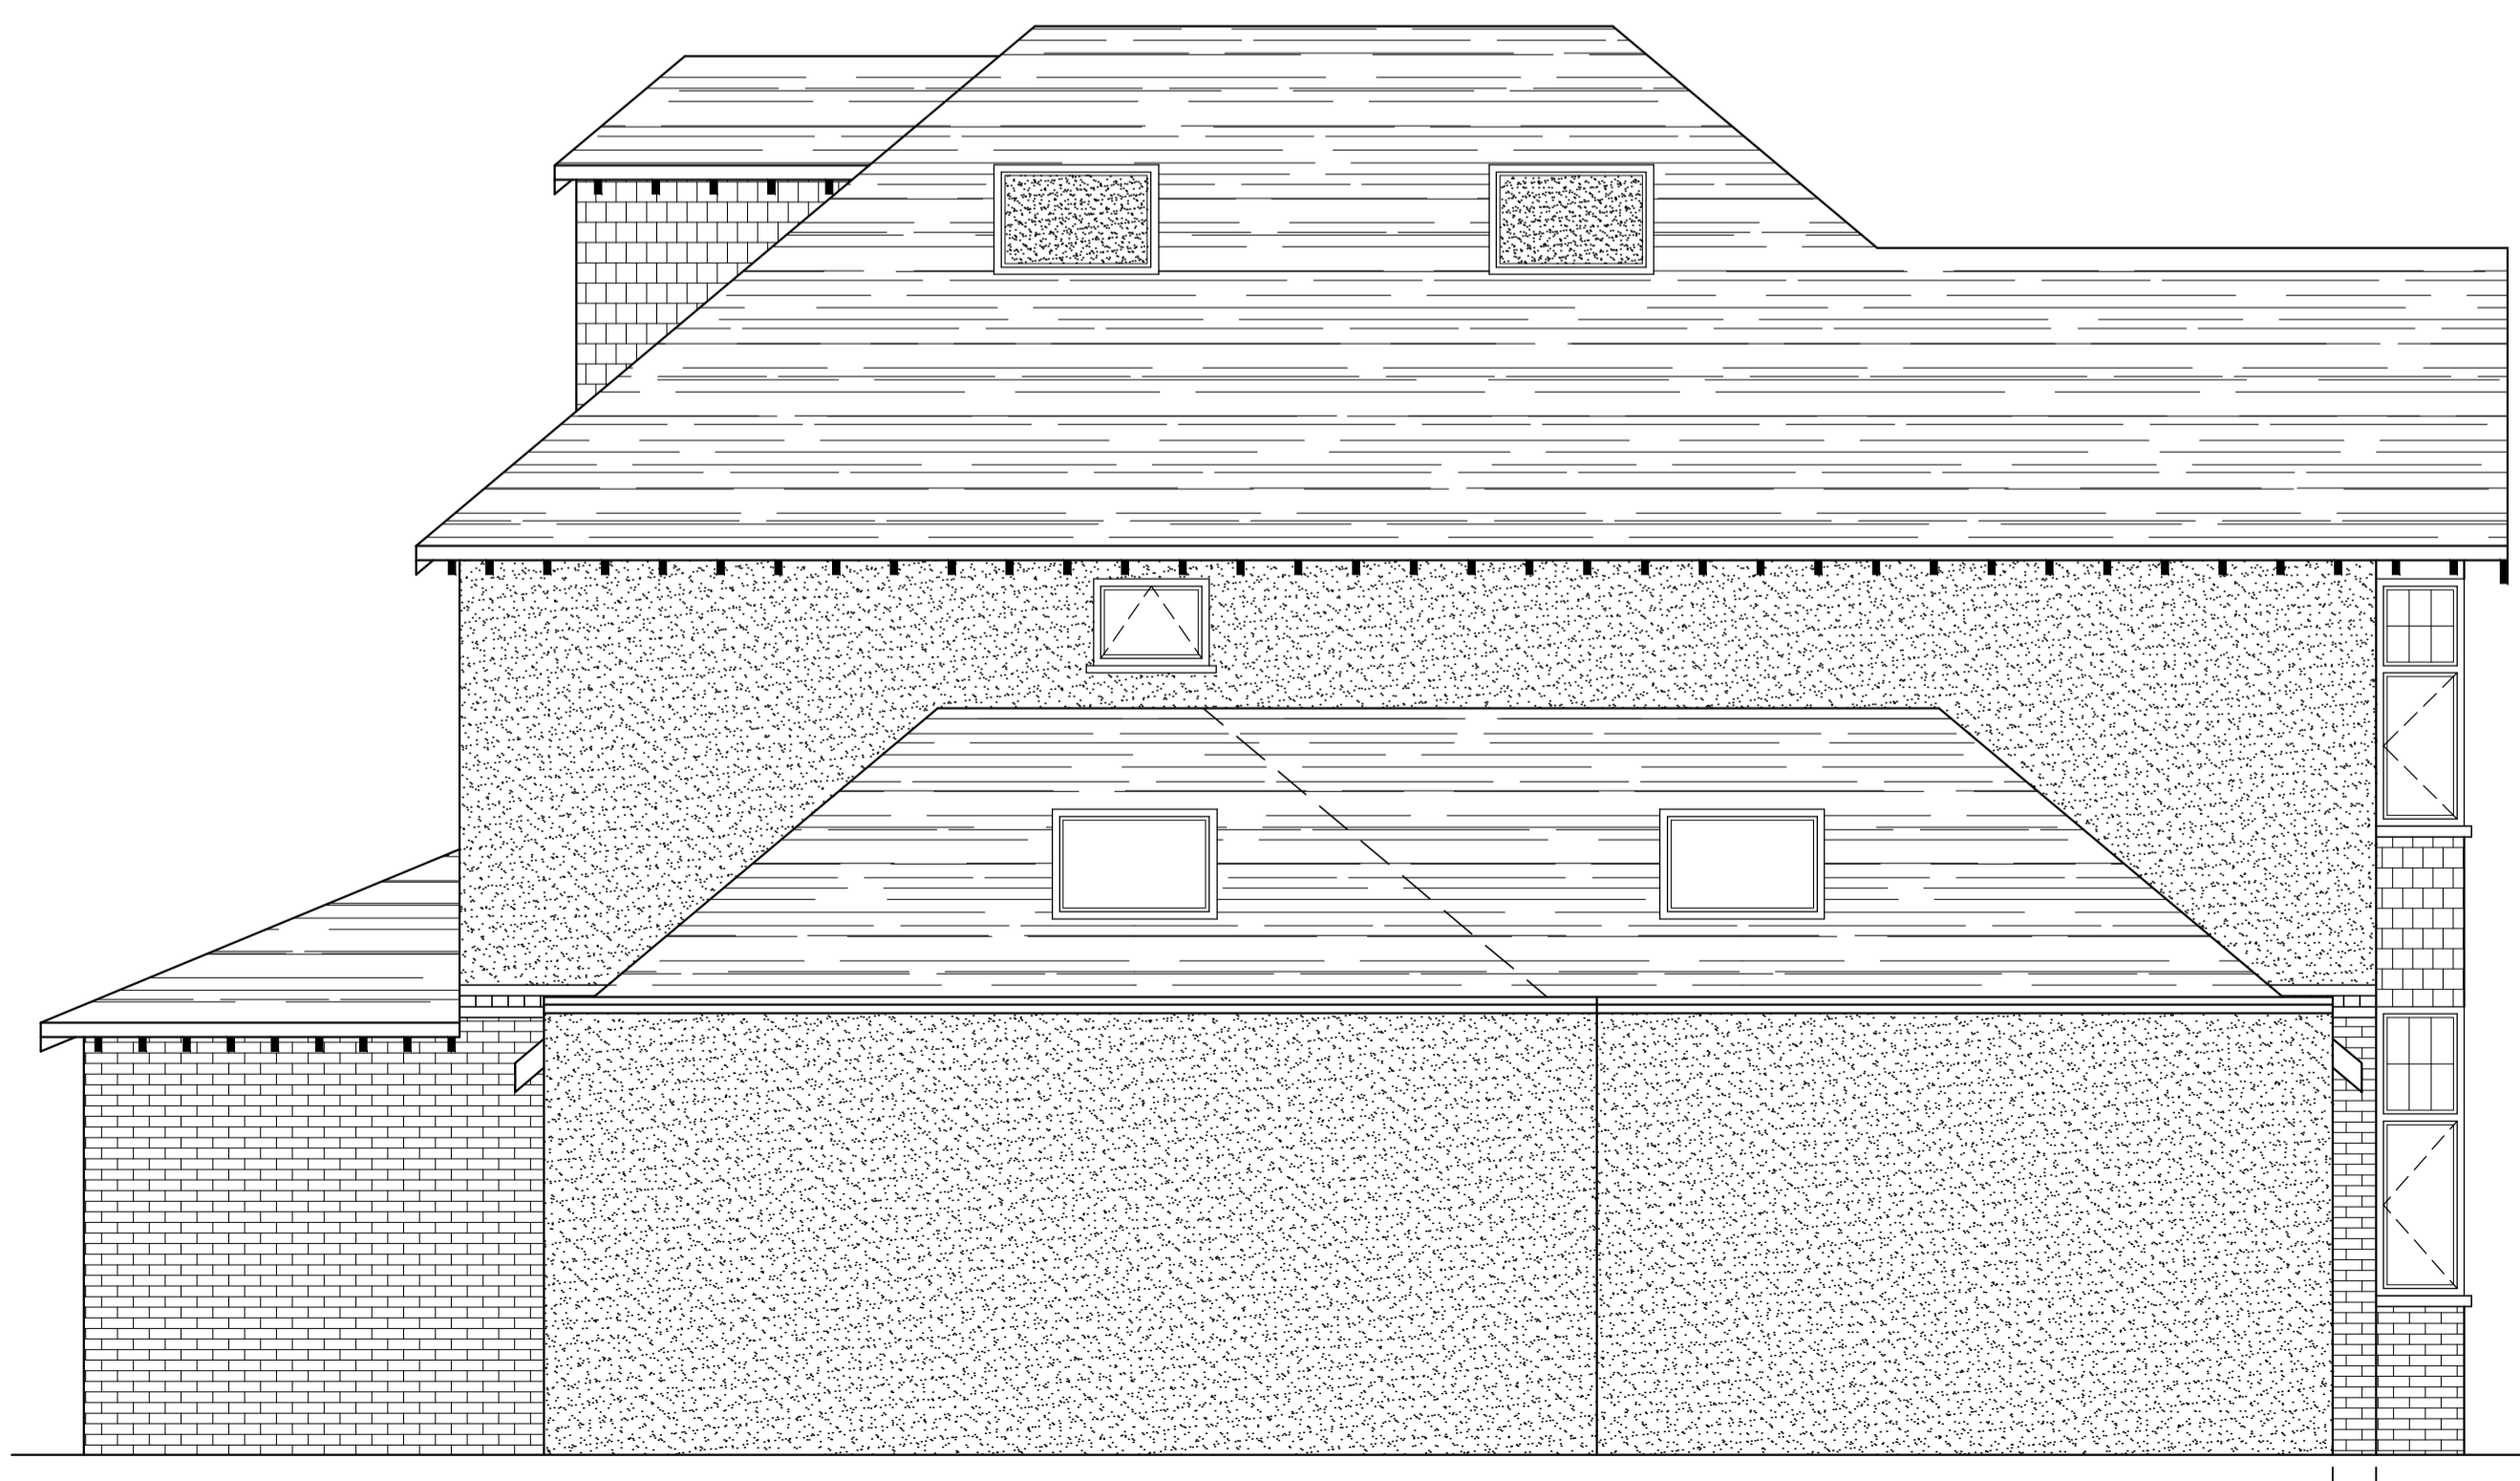

PROPOSED SIDE ELEVATION A
SCALE 1:50

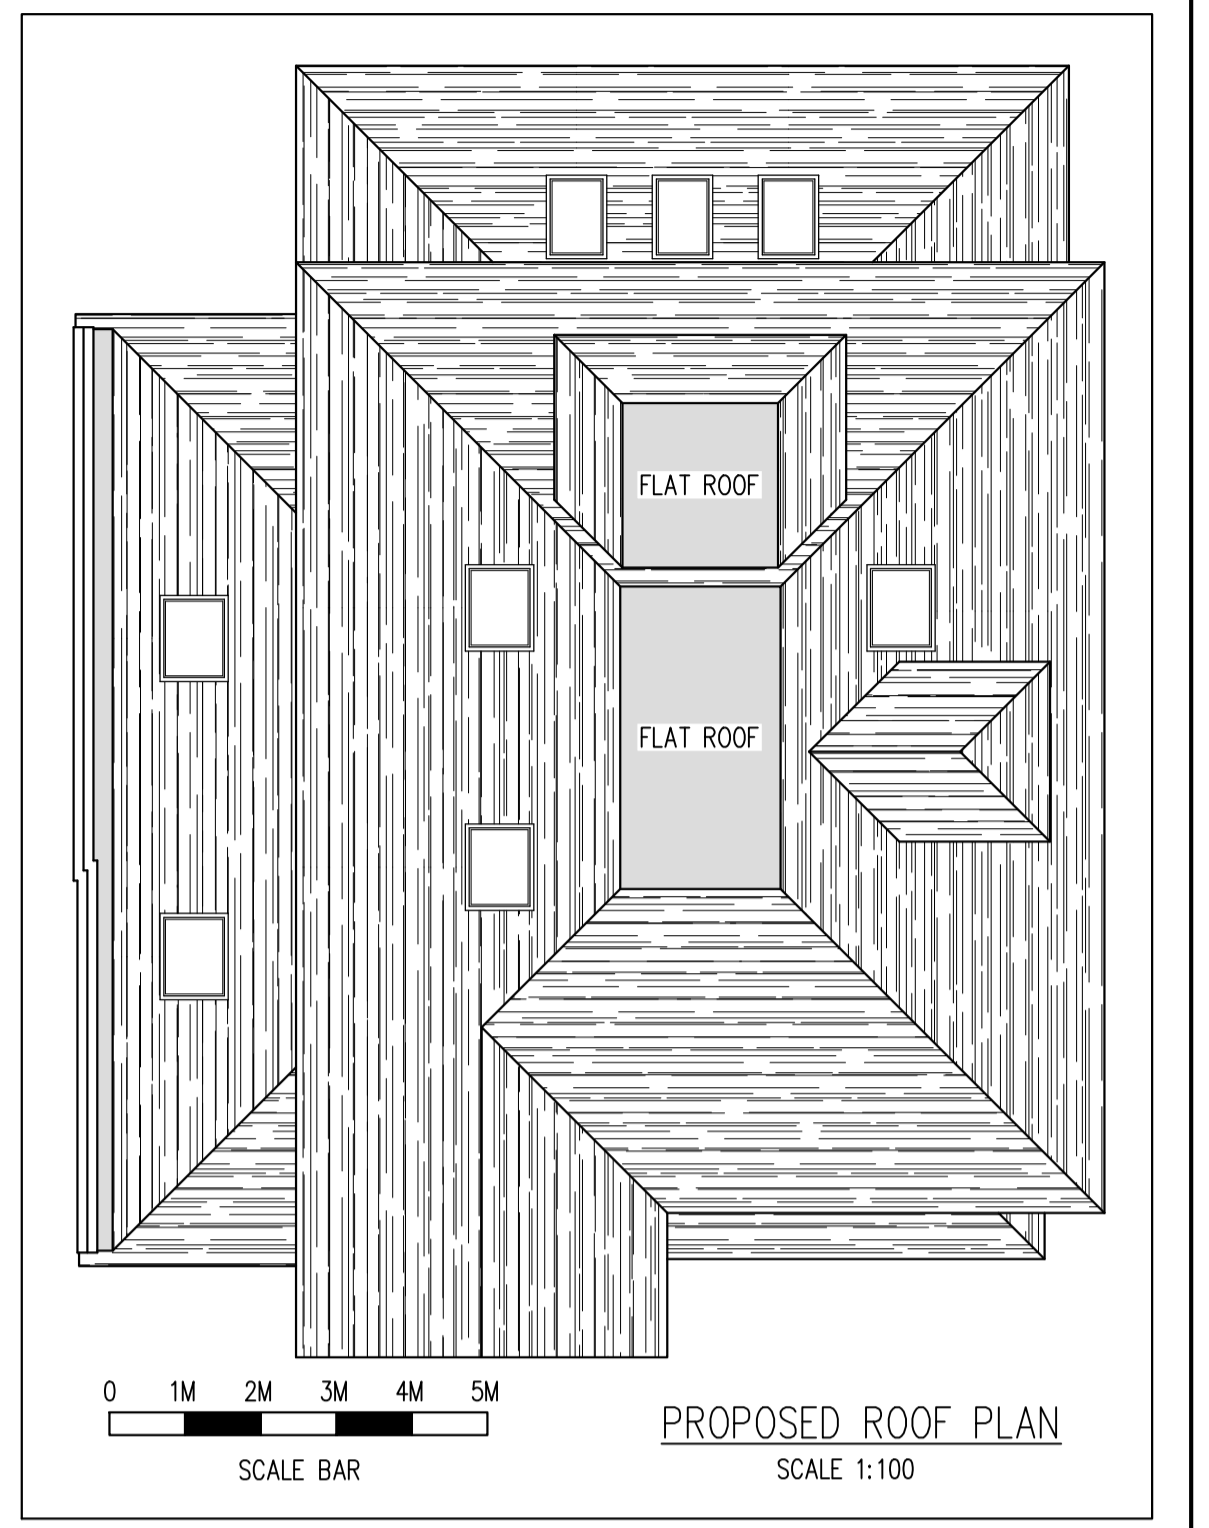

PROPOSED ROOF PLAN
SCALE 1:100

Rev	Date	By	Chd	Revisions

Client

Job Title
EXTENSION OF EXISTING ATTACHED GARAGE
AT 4 FARWELL ROAD
SIDCUP
KENT DA14 4LG

ARCHITECTURAL CONSULTANTS

N ANDERSON R T H

ANDERSON NORTH LIMITED
Glen Lodge
Priory Close, East Farleigh
Kent ME15 0EY
Tel: 01732 522 455
Mob: 07957 627 440

Scale AS SHOWN @ A1 Date 01/11/23

Drawing Title
PROPOSED FLOOR PLAN AND ELEVATIONS

Drawing No. 4-FARWELL-ROAD-G-02 Rev. A