




1:100 scale as on original A1 sheet

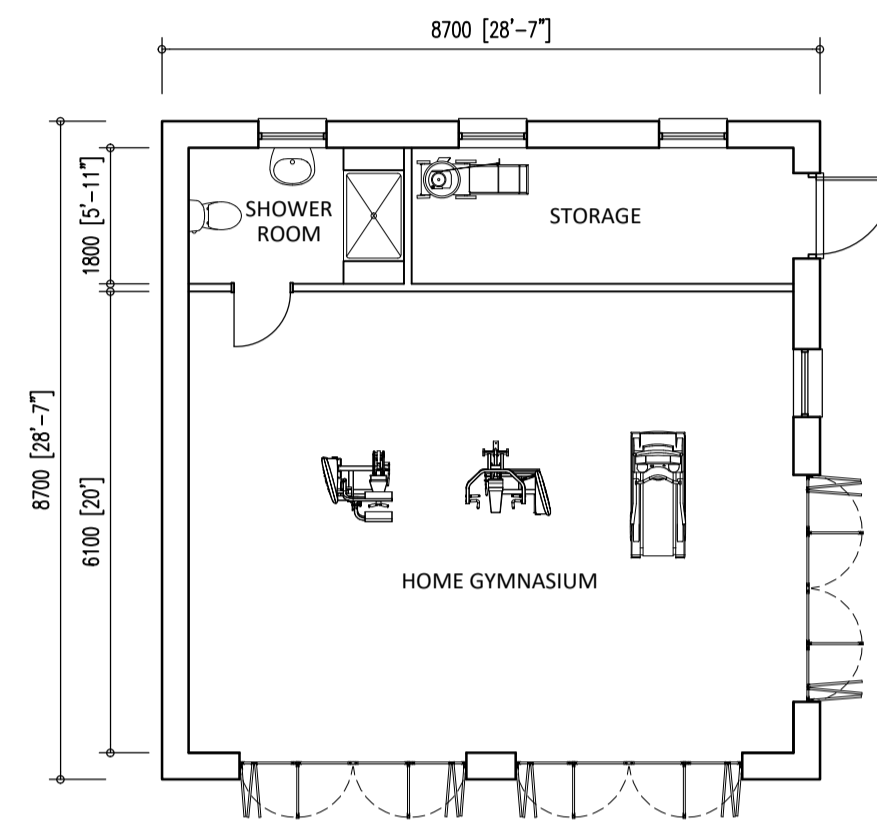


PROPOSED GROUND FLOOR PLAN  
SCALE 1:100

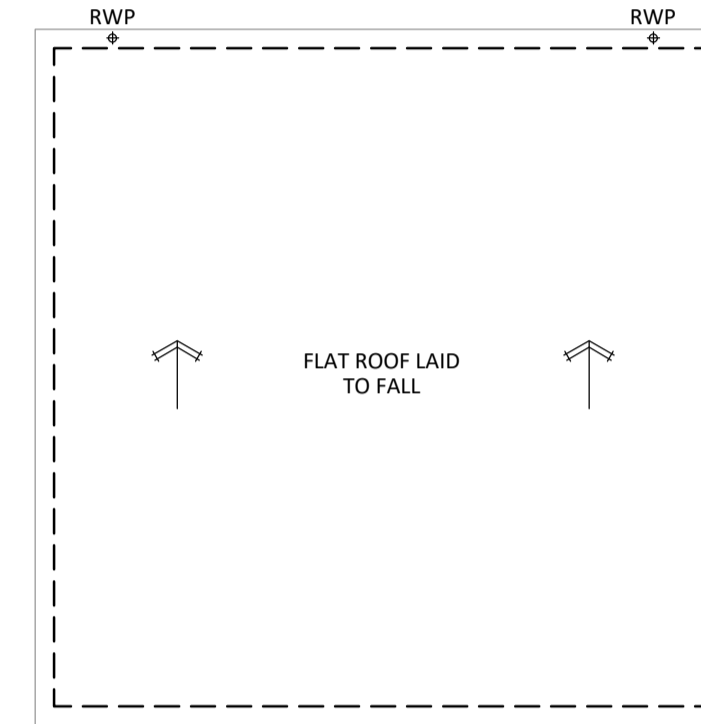

PROPOSED ROOF PLAN  
SCALE 1:100

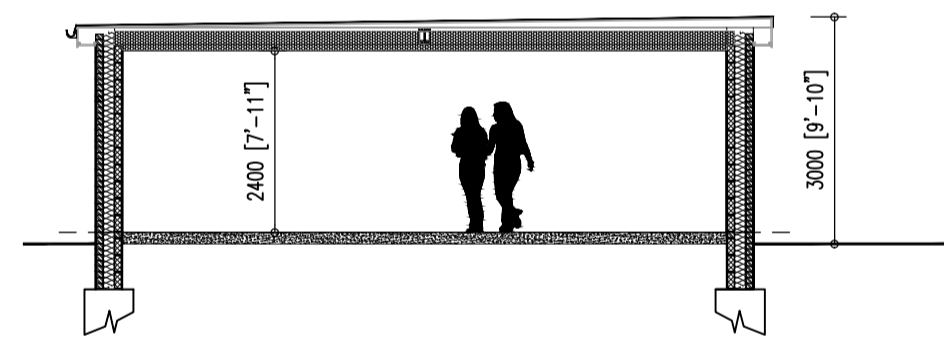


PROPOSED DESIGN SECTION  
SCALE 1:100

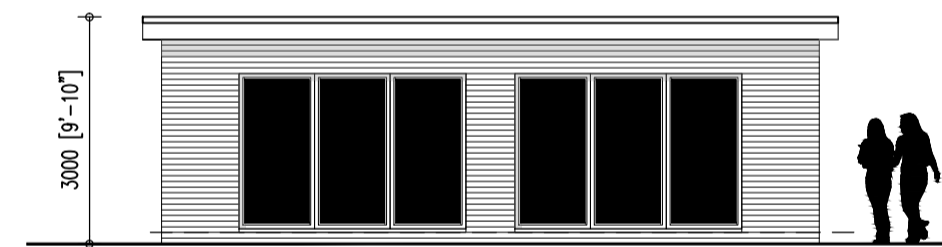


PROPOSED FRONT ELEVATION  
SCALE 1:100



PROPOSED SIDE ELEVATION  
SCALE 1:100

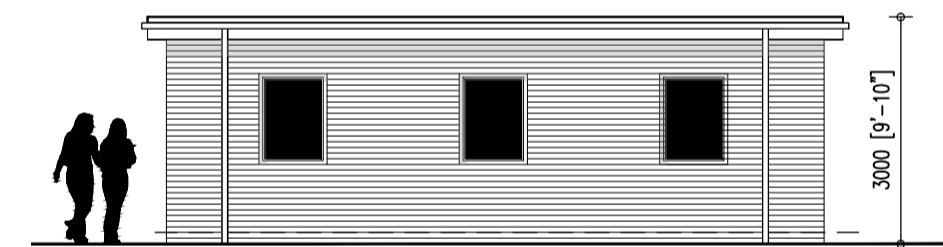

PROPOSED REAR ELEVATION  
SCALE 1:100

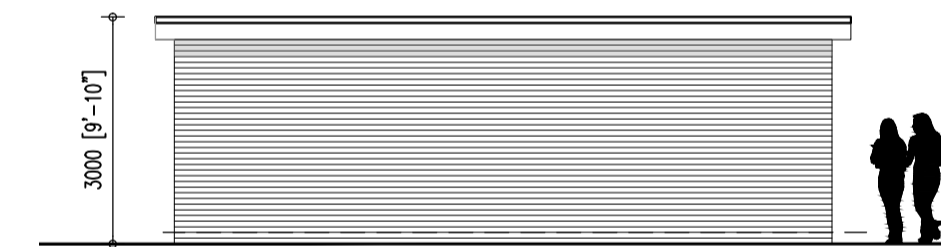

PROPOSED SIDE ELEVATION  
SCALE 1:100

- MATERIALS**
- SINGLE PLY MEMBRANE FLAT ROOF
  - WINDOW AND DOORSETS TO MATCH EXISTING MAIN DWELLING
  - ALL FACIAS, SOFFITS, RWP PIPES AND RAINWATER GOODS TO MATCH EXISTING MAIN DWELLING
  - FACING BRICKWORK TO MATCH EXISTING MAIN DWELLING

© Copyright of the information is vested in LAD LTD.  
Do not scale from the drawing, work to figured dimensions only.  
All dimensions are to be checked on site.  
For the avoidance of doubt, all dimensions are measured to wall structure and not finishes unless otherwise stated.

# PLANNING

CLIENT  
**MR & MRS RAI**

DRAWING TITLE  
**PROPOSED PLANS & ELEVATIONS**

DETAIL

**10 ELIZABETH DRIVE  
OADBBY  
LEICESTER LE2 4RD**



DATE  
**11/10/23**

SCALE  
**VARIES @ A1**

DRAWN BY  
**RDP**

CHECKED BY

DRAWING NO.  
**RAI-PA-100**

REVISION