




Front Elevation

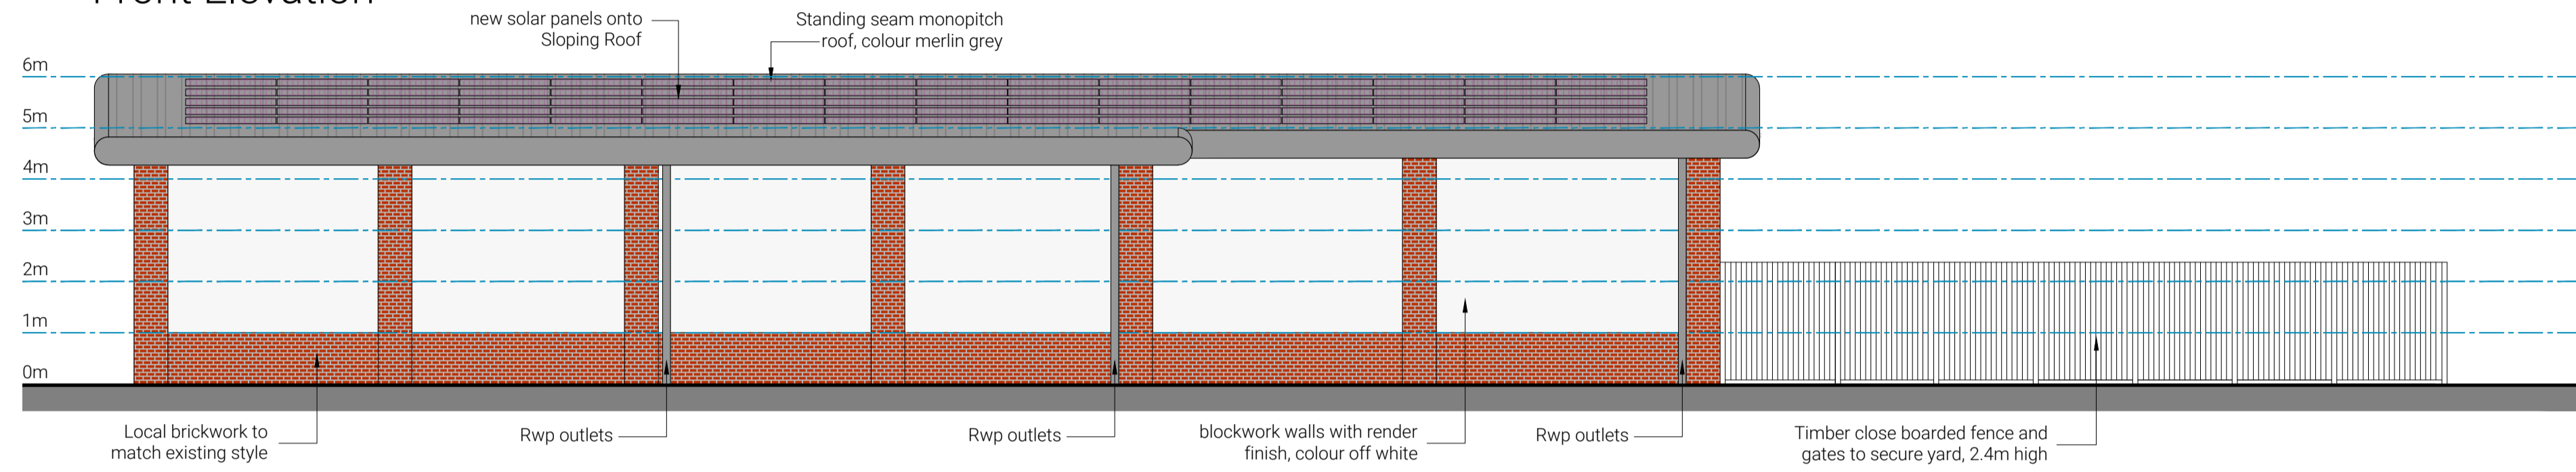


Rear Elevation

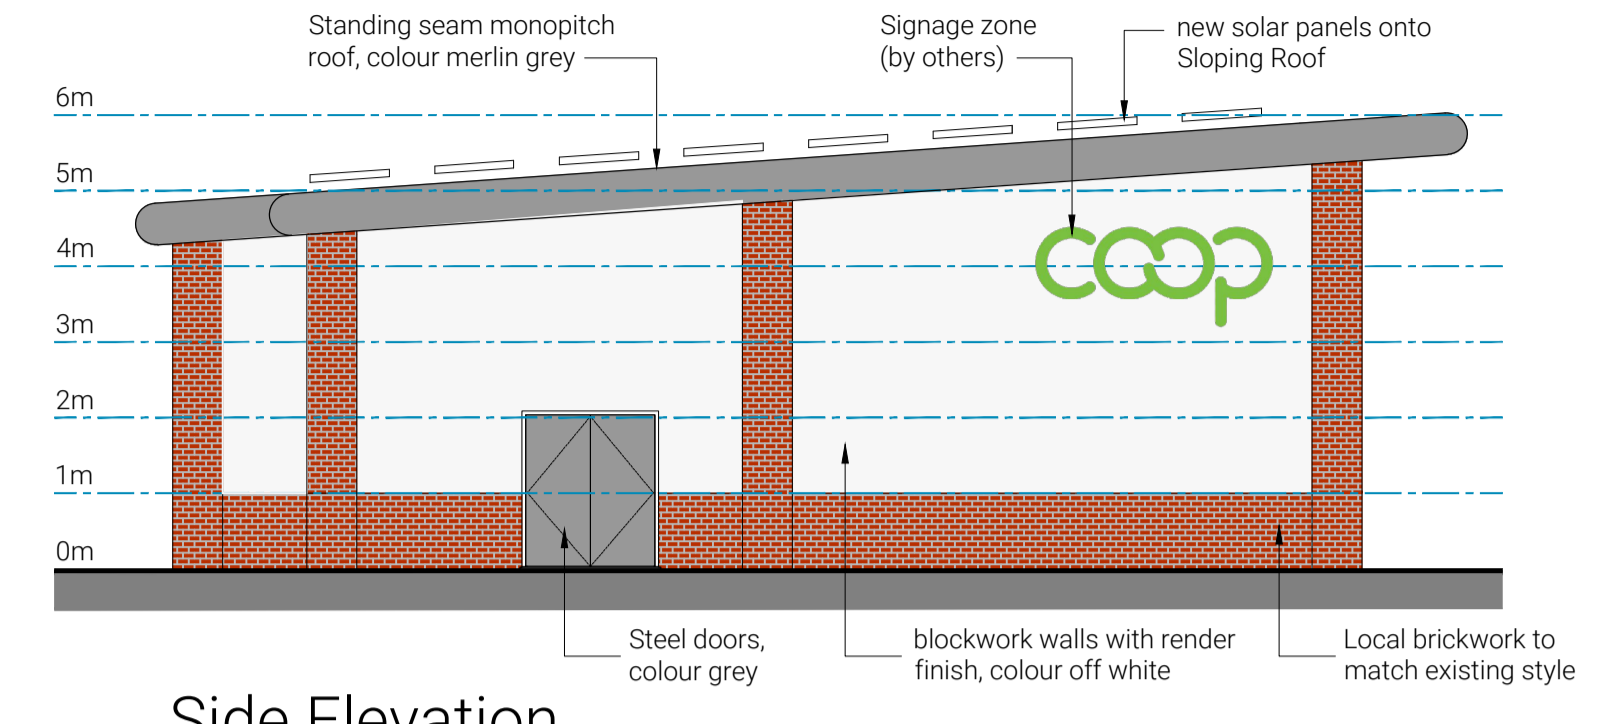

Side Elevation

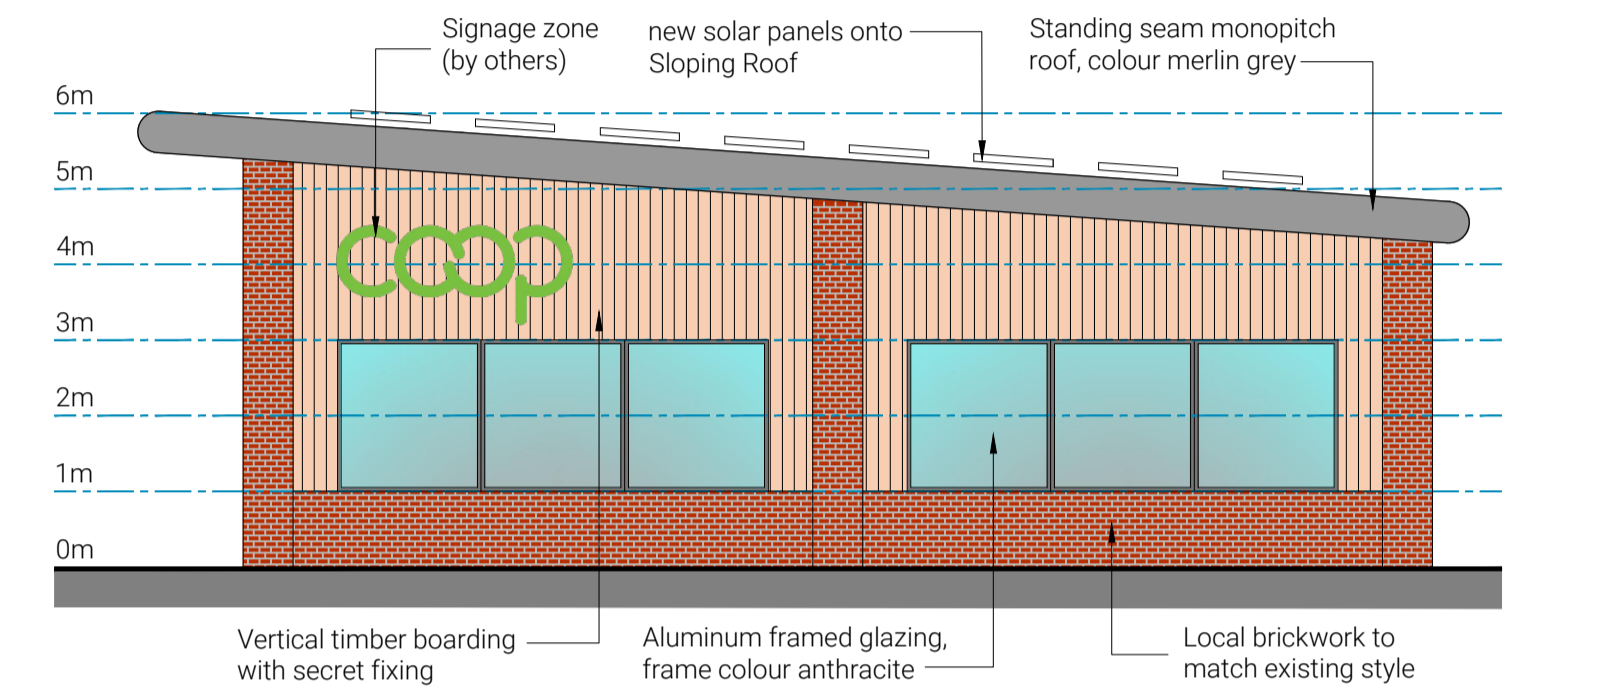

Side Elevation

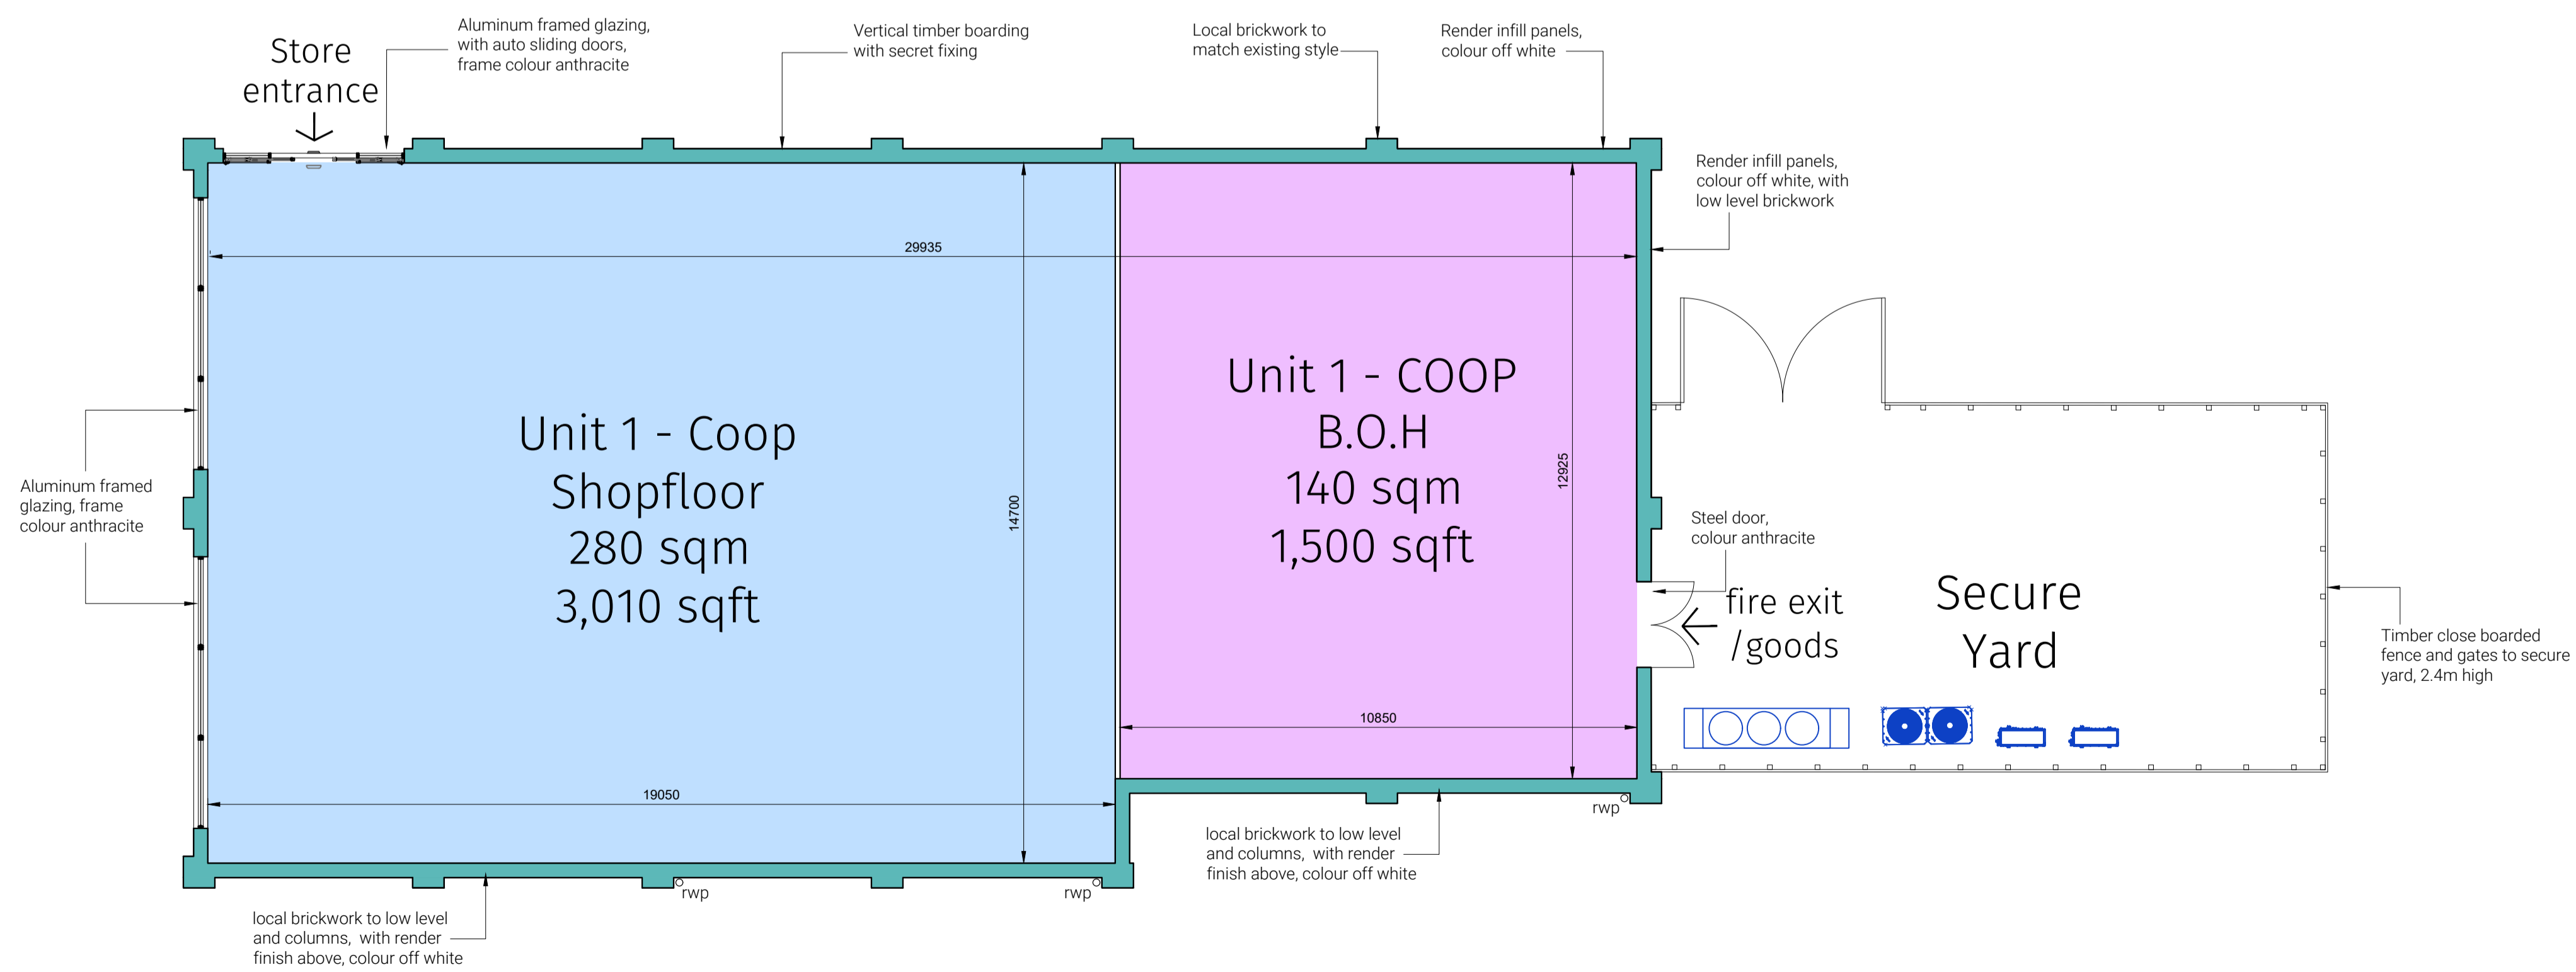

SCHEDULE OF PROPOSED RETAIL AREAS	
COOP SALESFLOOR	3,010 sqft
COOP WAREHOUSE	1,500 sqft

CREATION DATE	SCALE @ A1	DRN	CHK	STATUS
Feb 2023	1:500	sn	RS	5-

SHEET NO.	REVISION
0	SCALE 1:50 5m
0	SCALE 1:100 10m
0	SCALE 1:200 20m
0	SCALE 1:500 50m
0	SCALE 1:1250 125m

REV	DATE	DESCRIPTION	DR	CHK
1				

PLANNING



LEEDS
4th Floor, 10 South Parade, Leeds LS1 5QS.
T: 0113 244 6931 www.darntonb3.com

CLIENT
Central England Cooperative

PROJECT
Former Methodist Church, Maghull

TITLE
Proposed Floor Plans and Elevations

PROJECT NO	REVISION
16091 - DB3 - B01 - 00 - DR - A - 20-001	P-01

© COPYRIGHT: ALL RIGHTS RESERVED.
THIS DRAWING MUST BE READ IN CONJUNCTION WITH ALL OTHER RELEVANT DRAWINGS AND INFORMATION.
ANY DISCREPANCIES MUST BE REPORTED TO QUANTUM IMMEDIATELY.
THE DRAWING OR INFORMATION MUST NOT BE USED FOR CONSTRUCTION UNLESS EXPRESSLY ISSUED FOR THAT PURPOSE.
DO NOT SCALE FROM THIS DRAWING. WORK ONLY TO THE PRINTED DIMENSIONS.