


ROOF FINISH- INTERLOCKING CLAY TILES  
WALLS -RENDER OVER FACING BRICK PLINTH

LOW PROFILE CONSERVATION TYPE ROOFLIGHTS



South Elevation 1:100      West Elevation 1:100      North Elevation 1:100      East Elevation 1:100

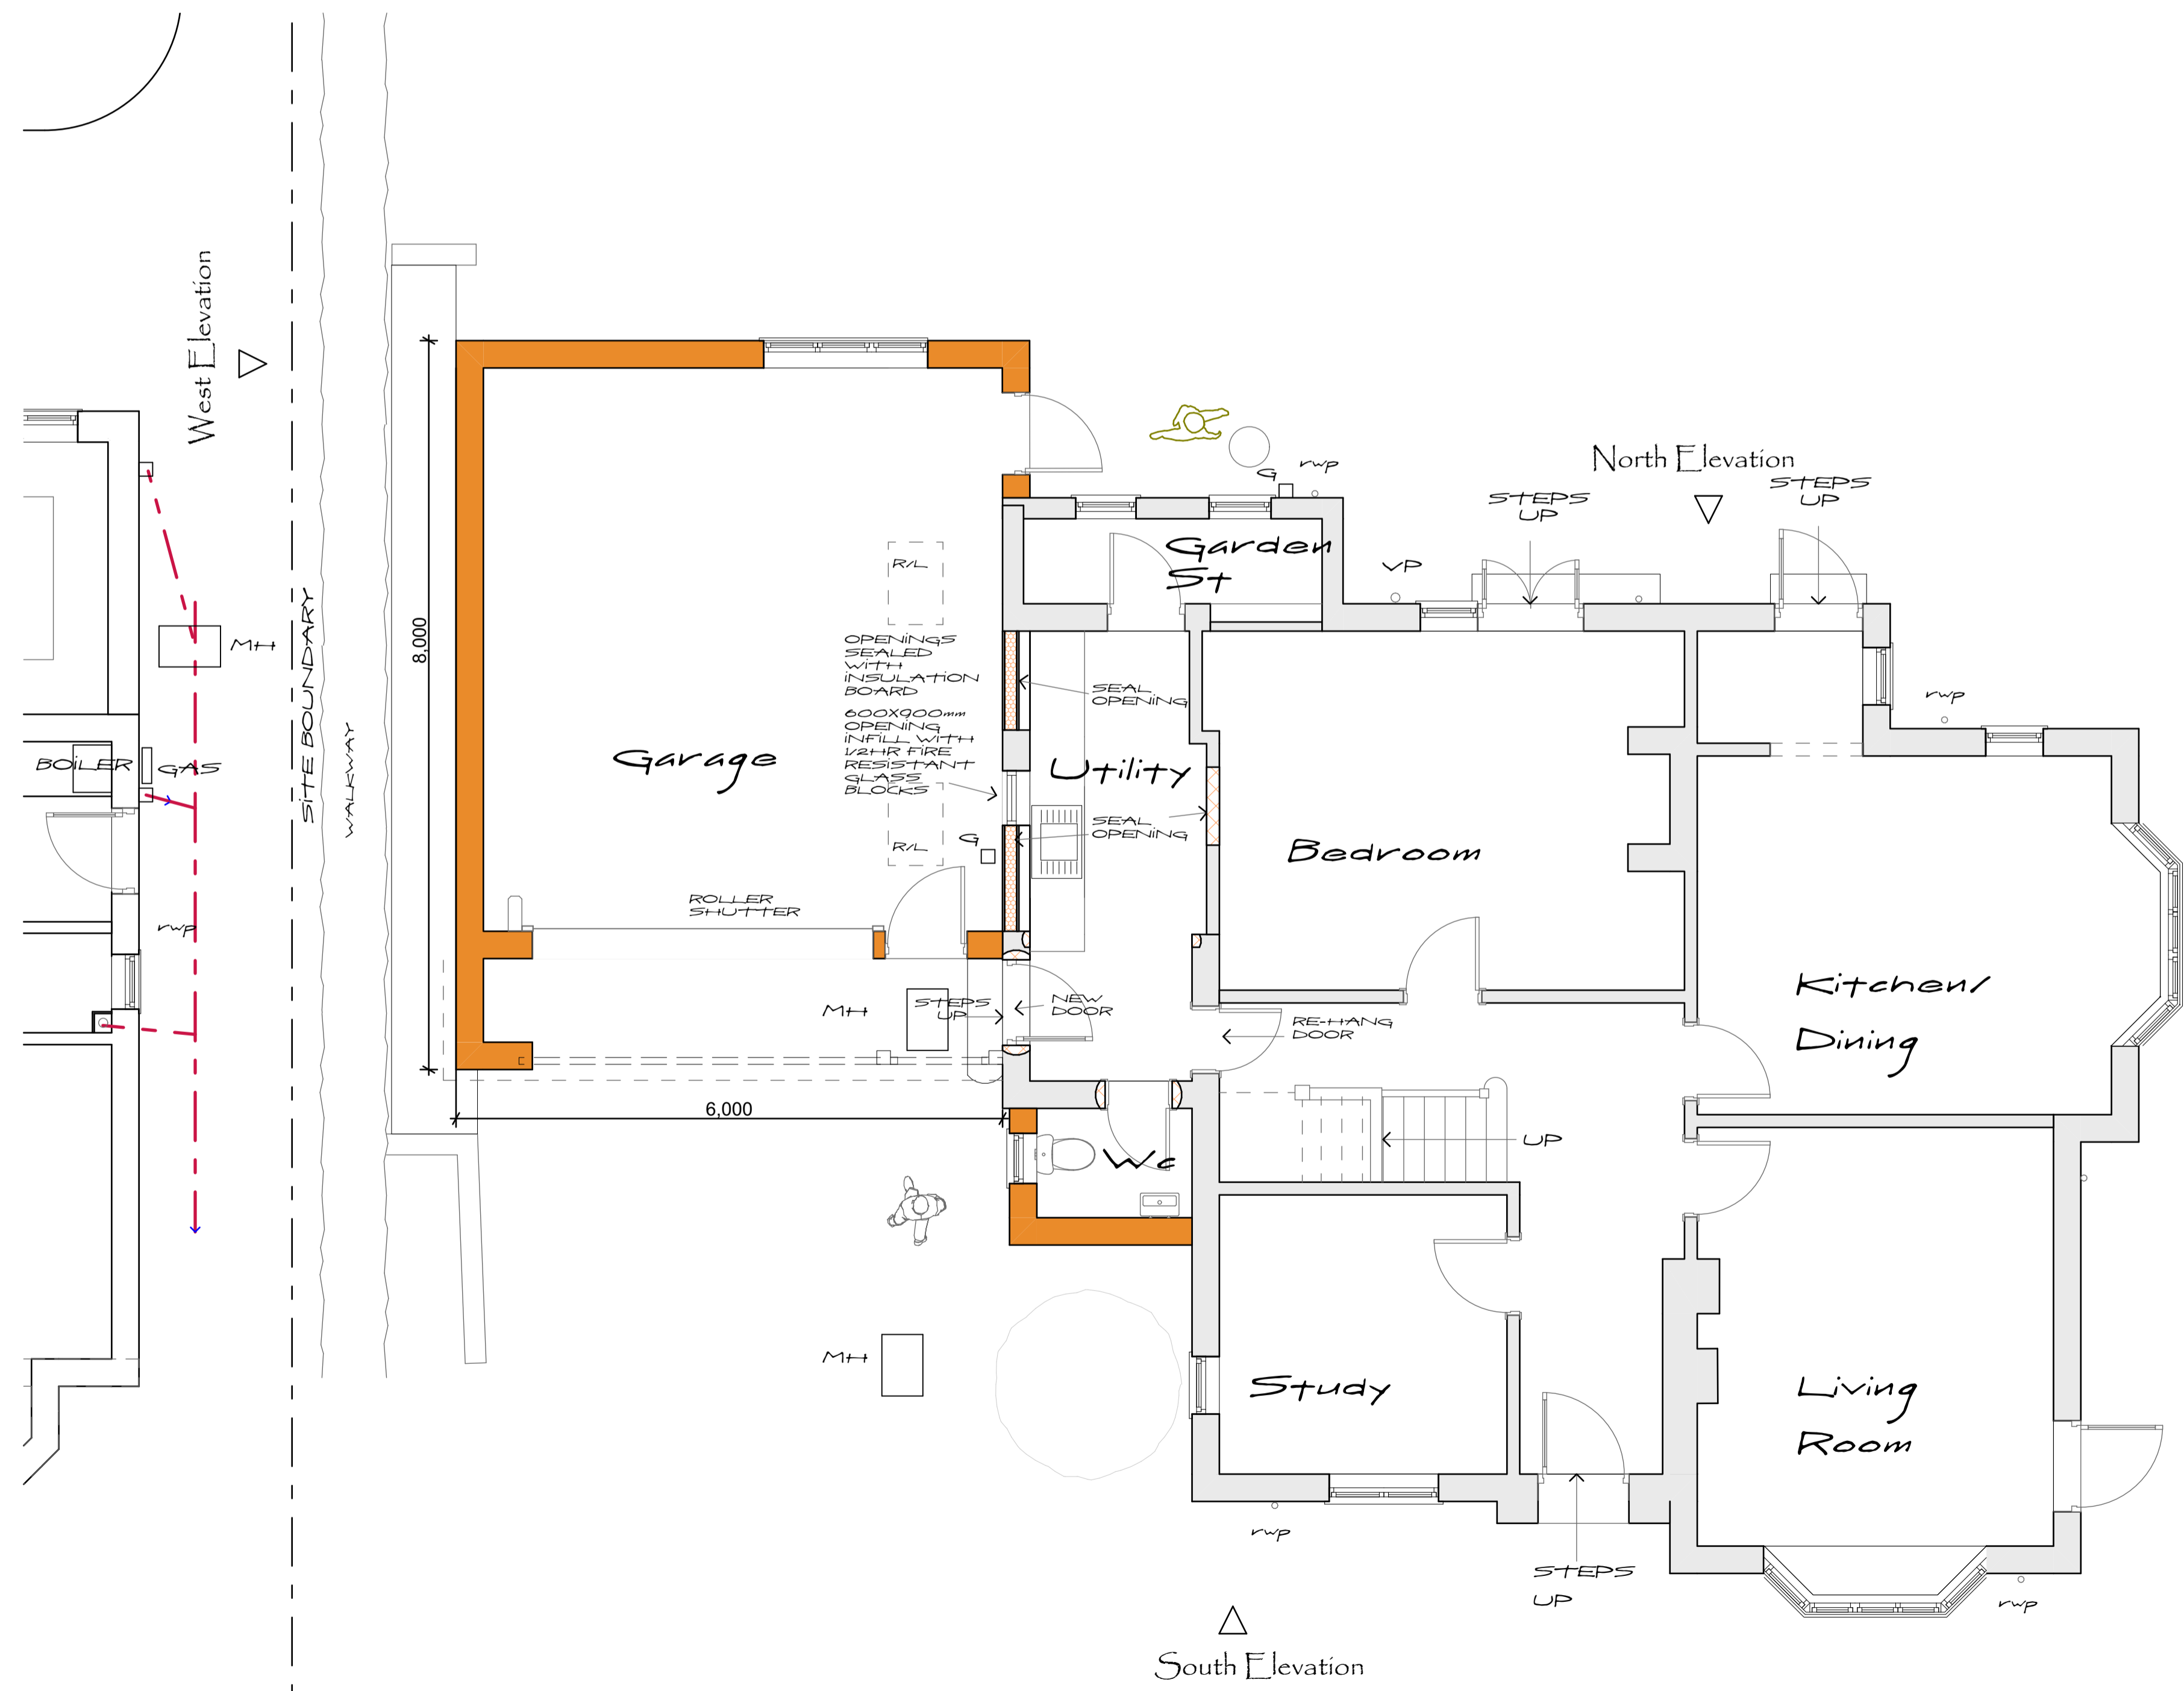


Ground Floor Plan 1:50



223.20.- Picture 9



223.20.- Picture 8

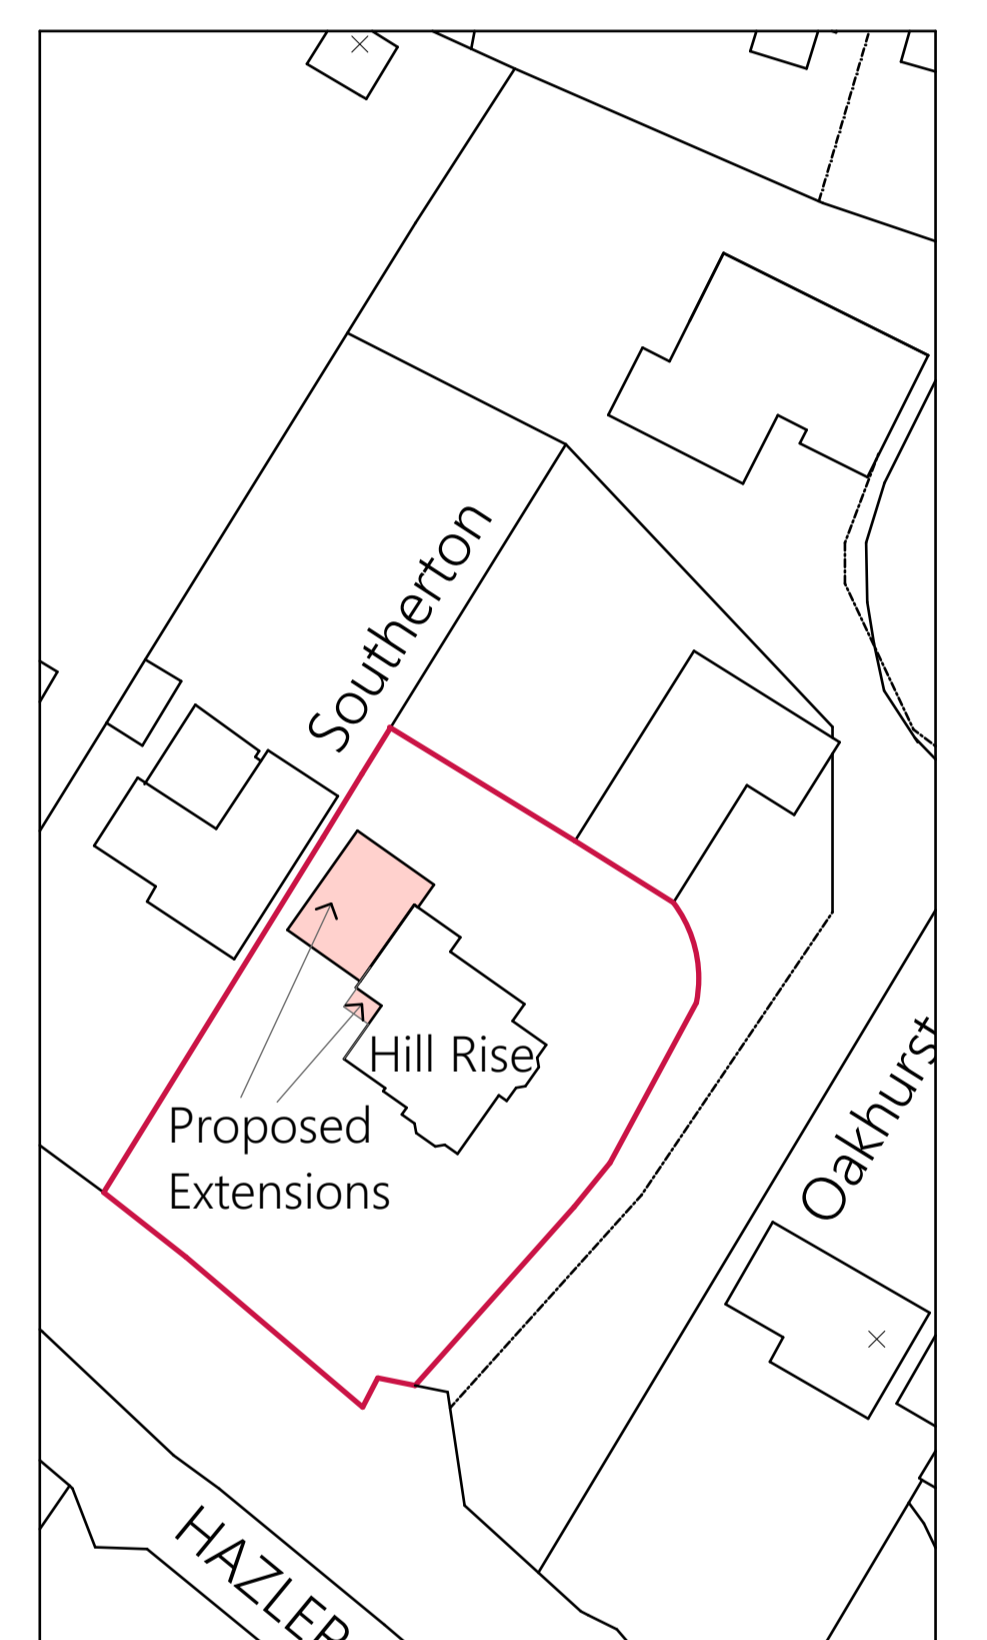

Site Plan 1:500

Revision	Date
C CLIENT AMENDS	07/11/2023
B ROOF AMENDED	02/11/2023
A CLIENT AMENDS	01/11/2023

Project: **PROPOSED ALTERATIONS TO HILL RISE, HAZLER ROAD, CHURCH STRETTON, SHROPSHIRE.**

Client: **MR AND MRS R FIELD**

Drawing Title: **AS PROPOSED SCHEME 3**      Date: **26/10/2023**

Job No.	Drwg No.	Revision	Scale	Drawn By
223.20.	02	C	1:500 1:1250	CPR

01694 723867  
07855642150

**CHRISTOPHER ROSCOE ASSOCIATES**  
ARCHITECTURAL DESIGN AND BUILDING CONSULTANCY

**CIAT**  
CHARTERED PRACTICE

SHERRATT COURT BEAUMONT ROAD  
CHURCH STRETTON, SY6 6BS  
C.P.R.OSCOE@btinternet.com