
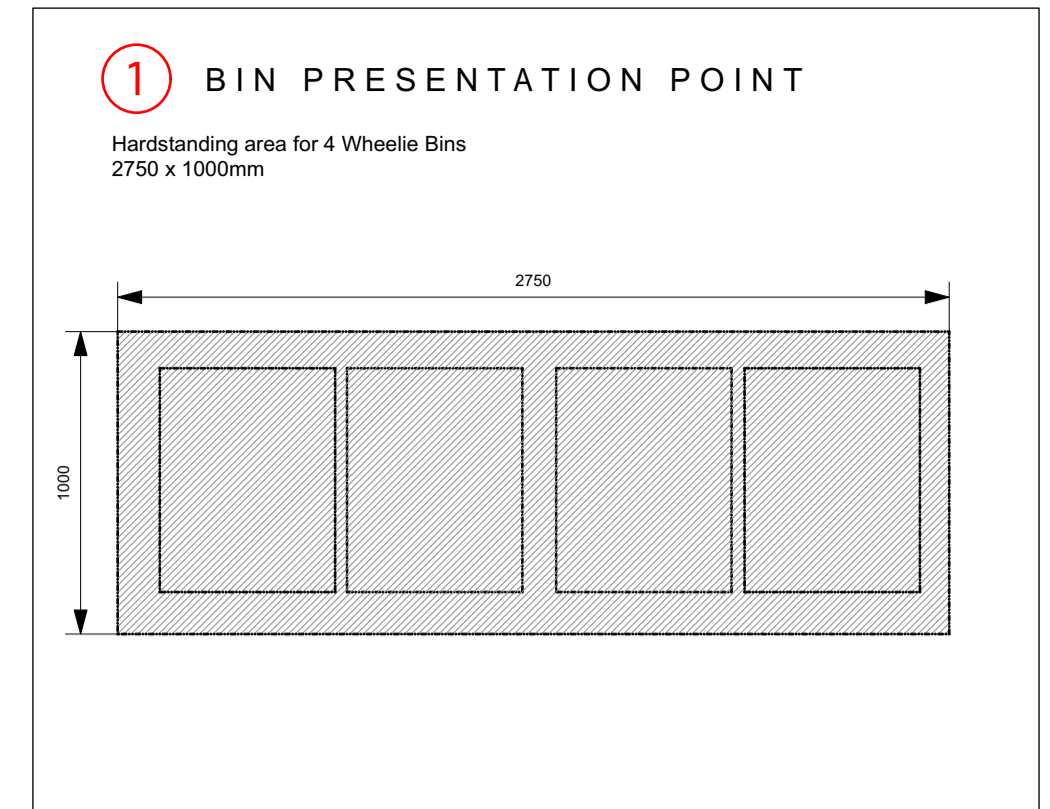


**SURFACE FINISHES**

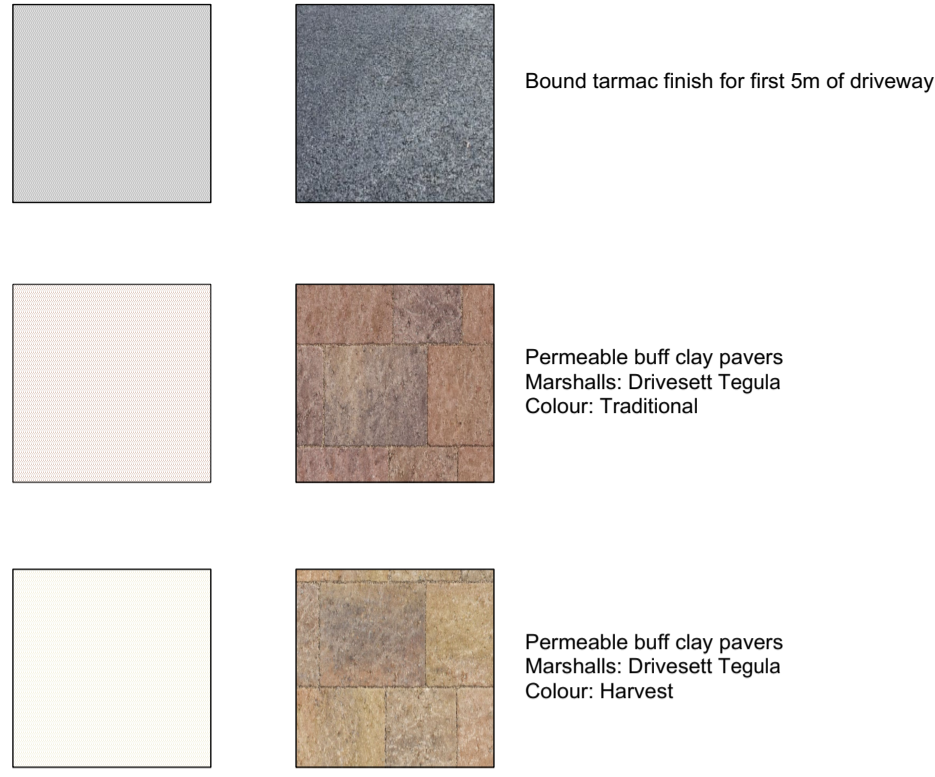

**2 EV CHARGING POINT**  
 Supplier: Podpoint  
 EV Charging point  
 Product Code: Solo Home 3

Speed category	Fast charging
Charging rate	3.6, 7 or 22kW
Product family	Solo

- Single vehicle charging
- Wi-Fi enabled
- 3 Year warranty
- Smart Reporting & Pod Point Network enabled

**Universal Socket**

**3 CYCLE STORAGE**  
 Supplier: Asgard  
 Secure metal cycle store  
 Product Code: Centurion  
 Colour: Green

**CENTURION BIKE STORE x6 (HIGH SECURITY)**  
 EXTERNAL MEASUREMENTS

Weight	290kg (63.4 stone)
Door Aperture	1600mm (52' 4") x 1420mm (46' 7")
Height	2000mm (65' 7")
Depth	2740mm (89' 7")
Width	1524mm (50')
Width including Roof	1600mm (52' 4")
Door Clearance	760mm (25' 0")



PROPOSED SITE PLAN 1:200

REV	DESCRIPTION	DATE
A	Plot 1 updated	02.09.23

TITLE: PROPOSED SITE PLAN

PROJECT: LAND TO THE REAR OF THE ROSE & CROWN, THE STREET, ELMSETT, SUFFOLK, IP7 6FA

CLIENT: WILKINSON PLANNING

SCALE: 1:200@A1 DATE: AUG 2023

STATUS: PLANNING DRAWN: JS

JOB NO: 1616-06 DRAWING NO: 02A

**Land to the rear of The Rose & Crown, Elmsett - Proposed Site Plan**



**Box Valley**  
 Architectural Design  
 www.boxvalleydesign.com  
 13 Gallows Hill, Hadleigh, Suffolk, IP7 6DD  
 office@boxvalleydesign.com  
 07950 582730

Do not scale from drawings. Work to figured dimensions only.