




existing front elevation (NE)
 scale 1:50 @A3

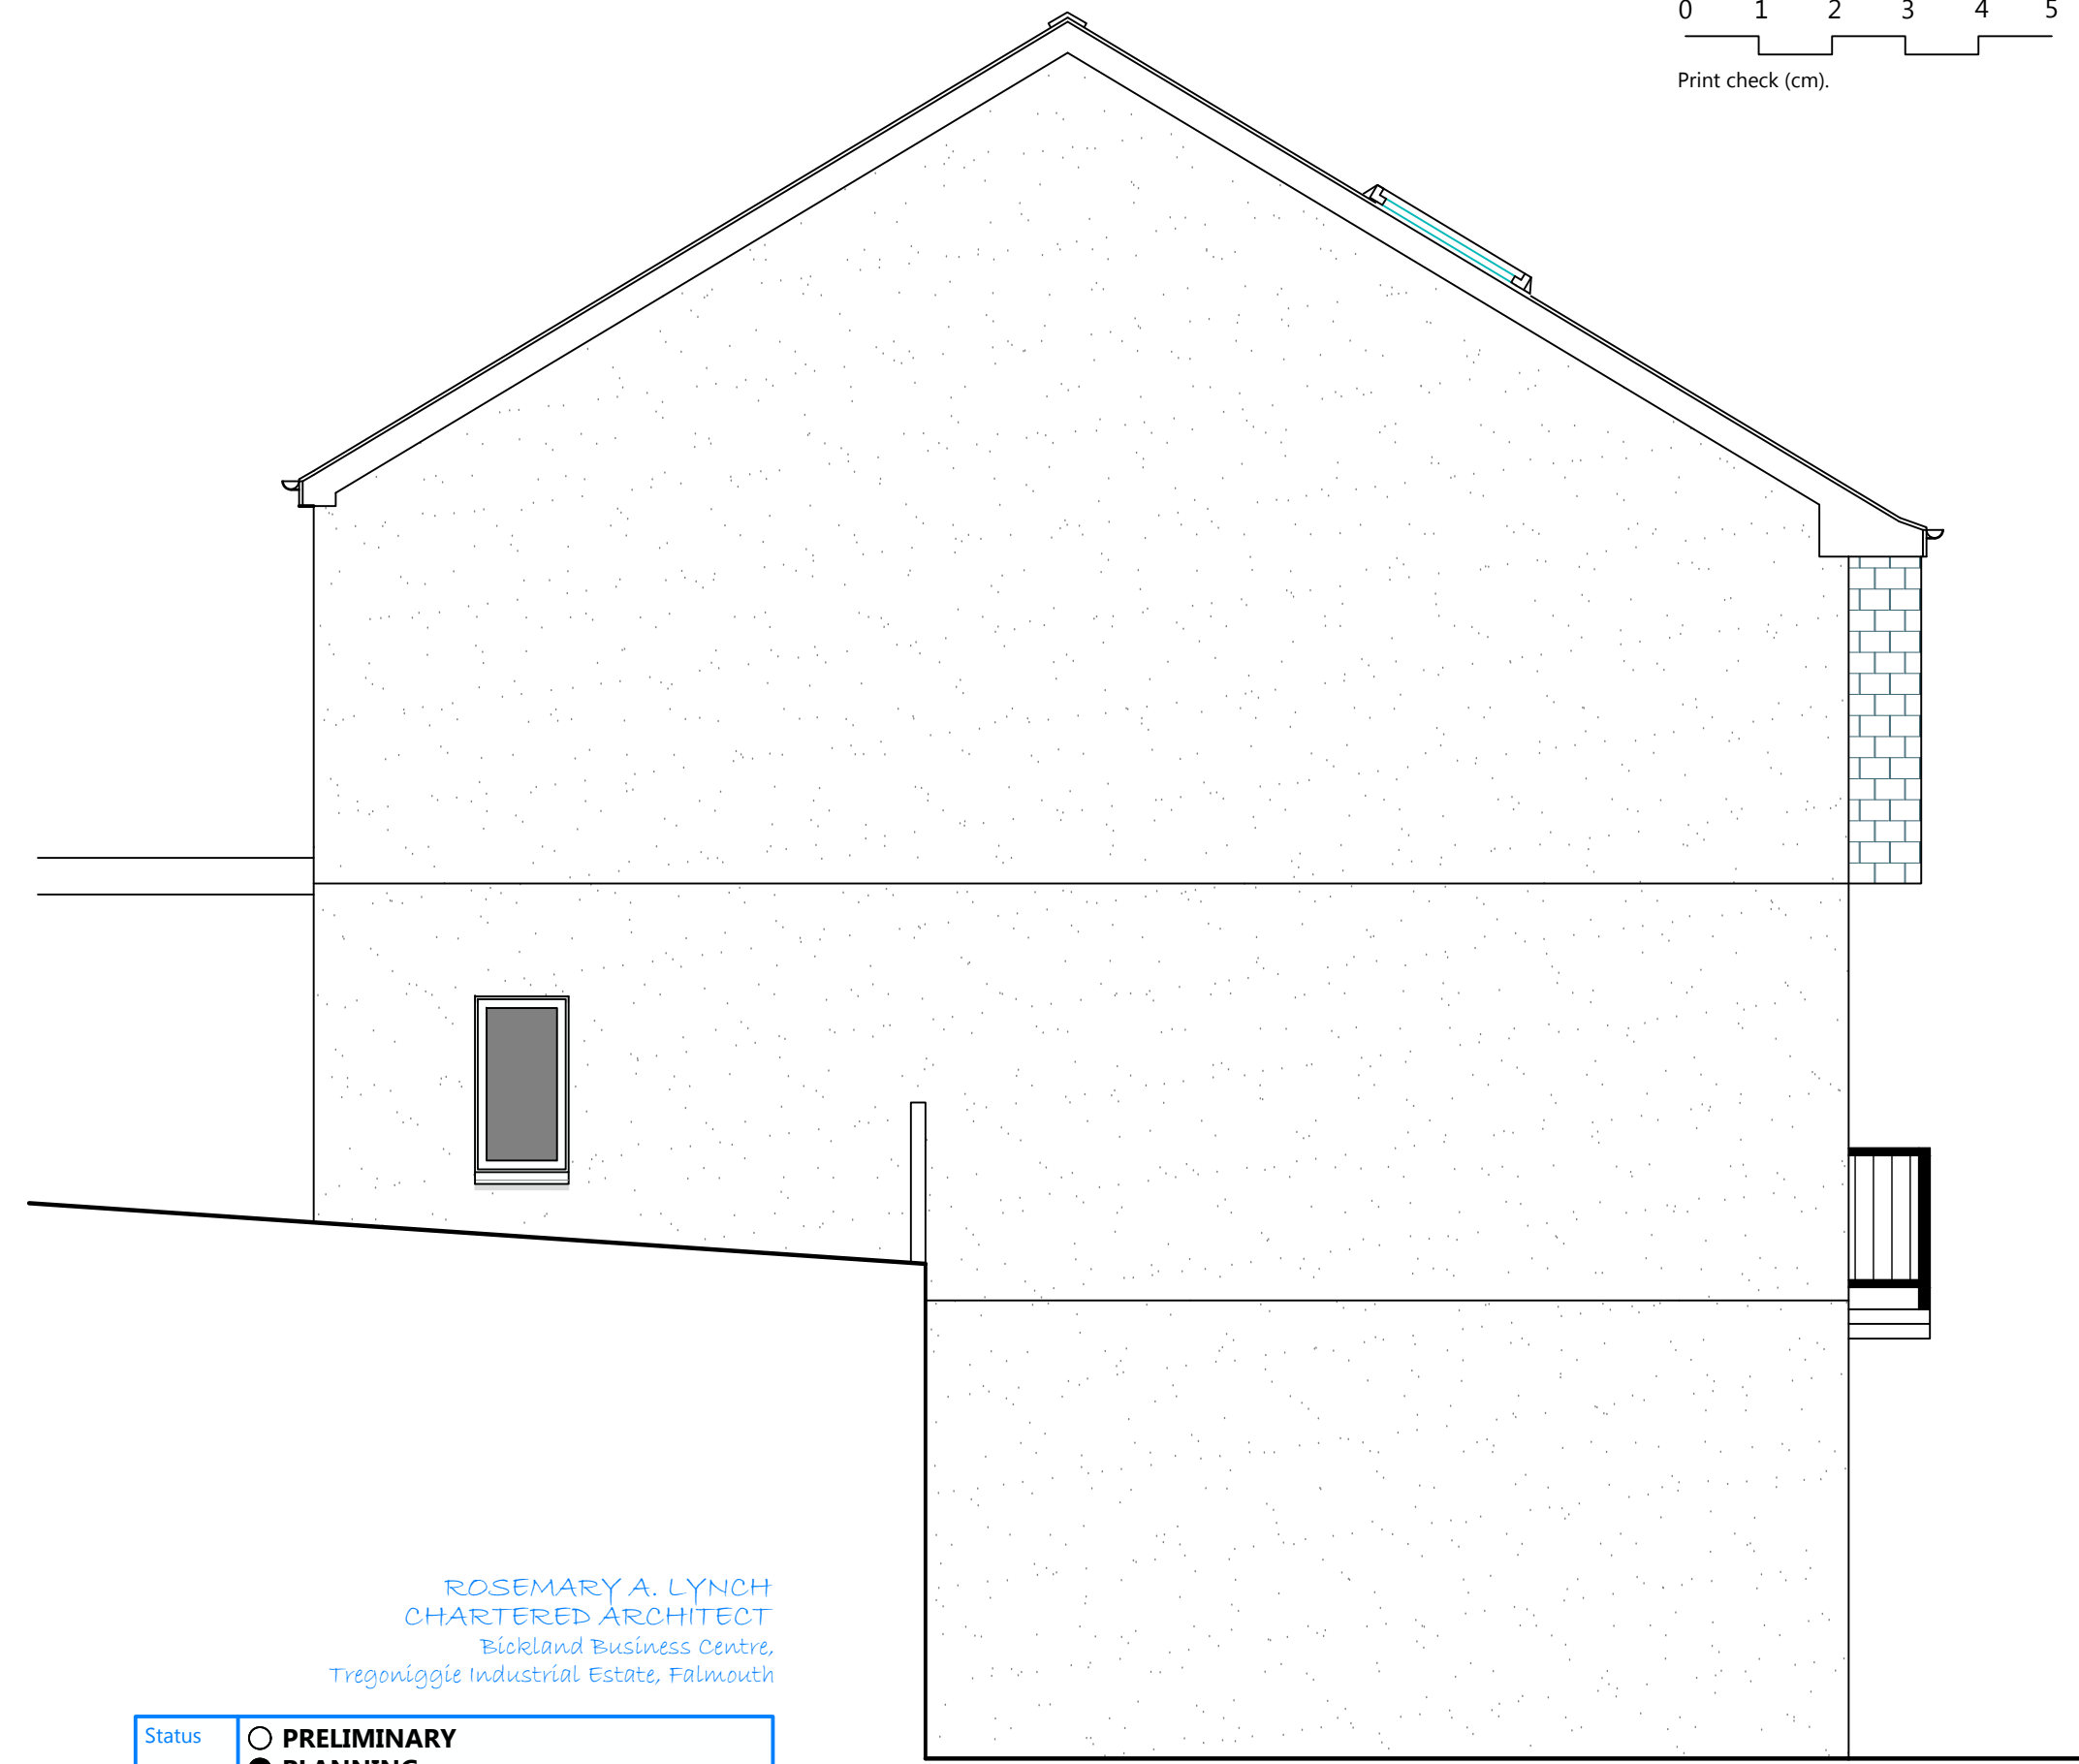

existing side elevation (SE)
 scale 1:50 @A3

ROSEMARY A. LYNCH
 CHARTERED ARCHITECT
 Bickland Business Centre,
 Tregonigge Industrial Estate, Falmouth

Status	<input type="radio"/> PRELIMINARY <input checked="" type="radio"/> PLANNING <input type="radio"/> BUILDING REGULATIONS			
Job Ref	PROPOSED DORMER at 1 BURLEY COURT, NEW STREET, FALMOUTH for MR. DAWES			
Drawing	EXISTING ELEVATIONS			
Scale	1:50, 100 (A3)	Date	APRIL 2023	Drawing No. 925/4