




0 1 2 3 4 5
 Print check (cm).

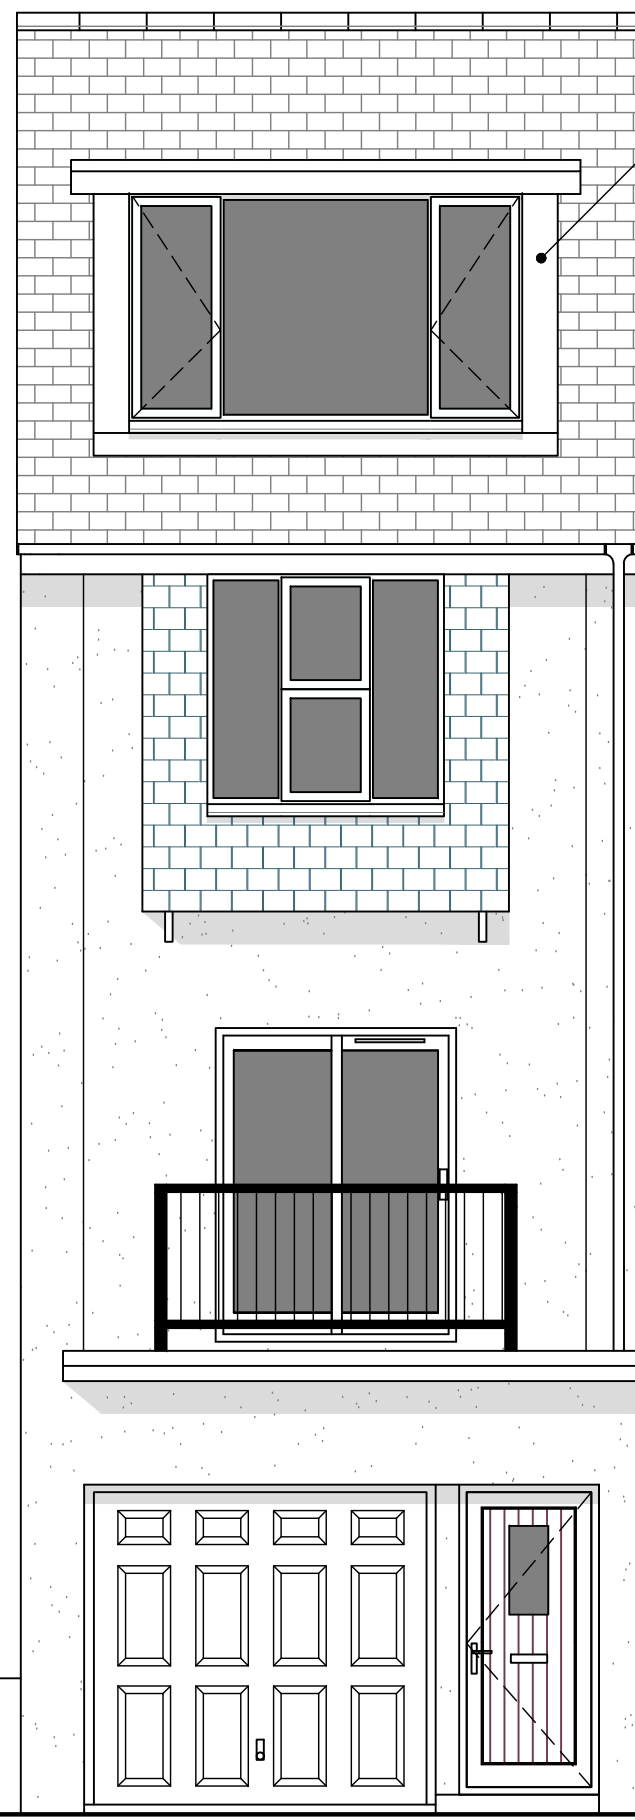

proposed front elevation (NE)
 scale 1:50 @A3

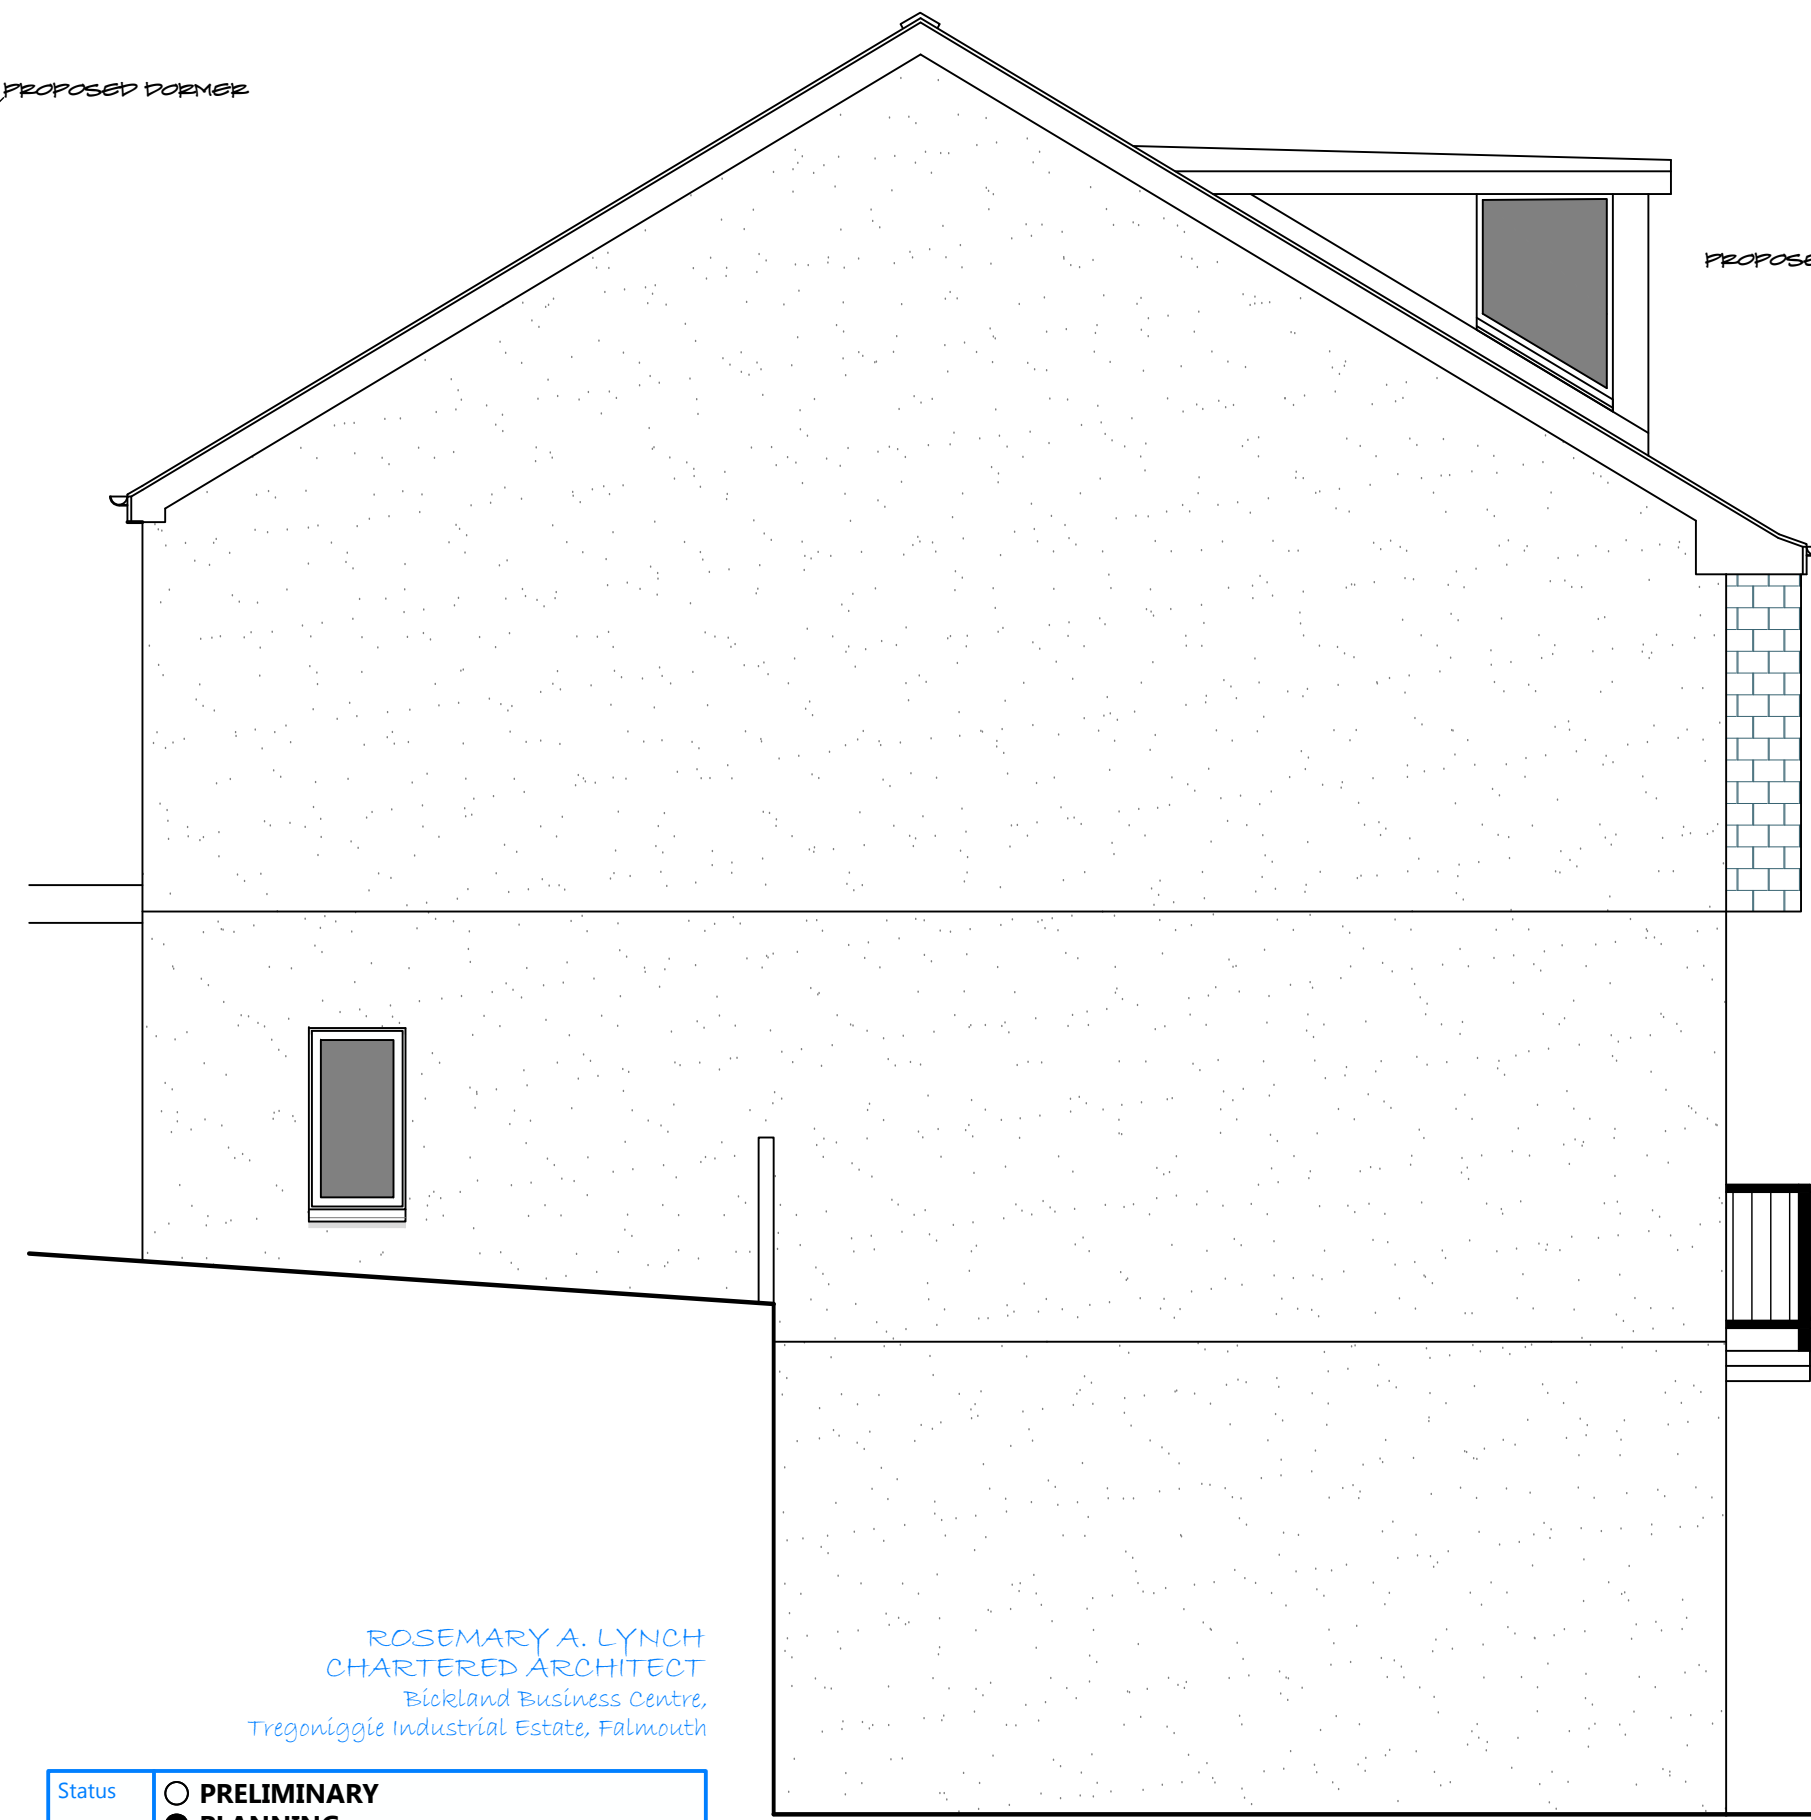

proposed side elevation (SE)
 scale 1:50 @A3

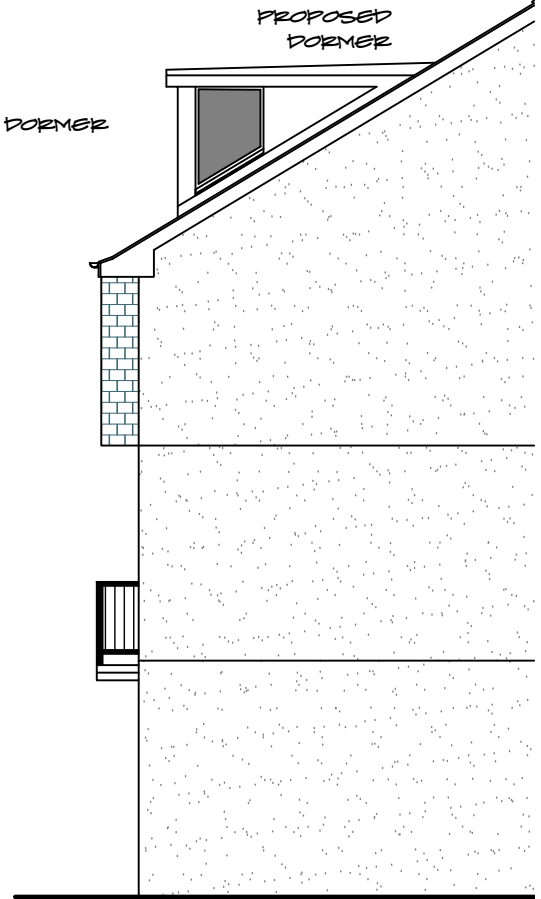

proposed partial
 side elevation (NW)
 scale 1:100 @A3

0 1m 2m 3m 4m 5m

ROSEMARY A. LYNCH
 CHARTERED ARCHITECT
 Bickland Business Centre,
 Tregonigie Industrial Estate, Falmouth

Status	<input type="radio"/> PRELIMINARY <input checked="" type="radio"/> PLANNING <input type="radio"/> BUILDING REGULATIONS				
Job Ref	PROPOSED DORMER at 1 BURLEY COURT, NEW STREET, FALMOUTH for MR. DAWES				
Drawing	PROPOSED ELEVATIONS				
Scale	1:50, 100 (A3)	Date	JULY 2023	Drawing No.	925/6