




PROPOSED EAST ELEVATION 1:100

PROPOSED NORTH ELEVATION 1:100

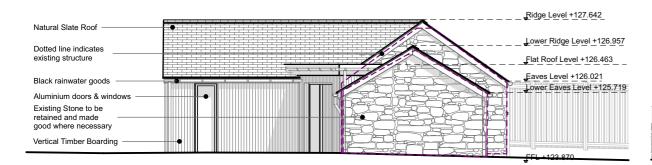

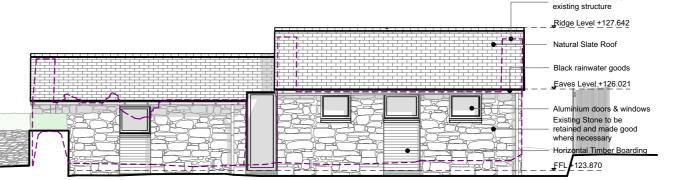

PROPOSED WEST ELEVATION 1:100

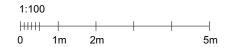

PROPOSED SOUTH ELEVATION 1:100

Drawn Date Description planning architecture landscape t: +44 (0) 1872 225 259 Truro Office e: hello@laurenceassociates.co.uk w: www.laurenceassociates.co.uk Project Title: PROPOSED CONVERSION OF BUILDING TO DWELLING Project Address: ELDER FIELDS TREVENEN BAL, HELSTON TR13 0PS Client: MR & MRS WHITTINGTON Drawing Title: PROPOSED ELEVATIONS Scale: 1:100@A3 Drawn: JE Checked: BC Date: 07/23 23062-PL-02-01 **PLANNING**

Dotted line indicates

THIS DRAWING IS COPYRIGHT

Notes:

Contractors and Consultants must check all dimensions on site. Any discrepancies to be reported to Laurence Associates before work proceeds. This drawing shall be used only for the purpose intended. PLEASE DO NOT SCALE FOR CONSTRUCTION PURPOSES.