




THIS DRAWING IS COPYRIGHT  
 Contractors and Consultants must check all dimensions on site.  
 Any discrepancies to be reported to Laurence Associates before  
 work proceeds. This drawing shall be used only for the purpose  
 intended.  
 PLEASE DO NOT SCALE FOR CONSTRUCTION PURPOSES.

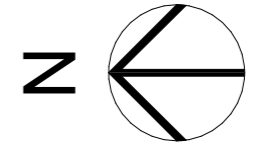

- Key:**
- Existing Cornish Hedge
  - Proposed parking spaces
  - Proposed permeable paving
  - Proposed rainwater soakaway/Septic Tank
  - Existing Road
  - Proposed gravel path

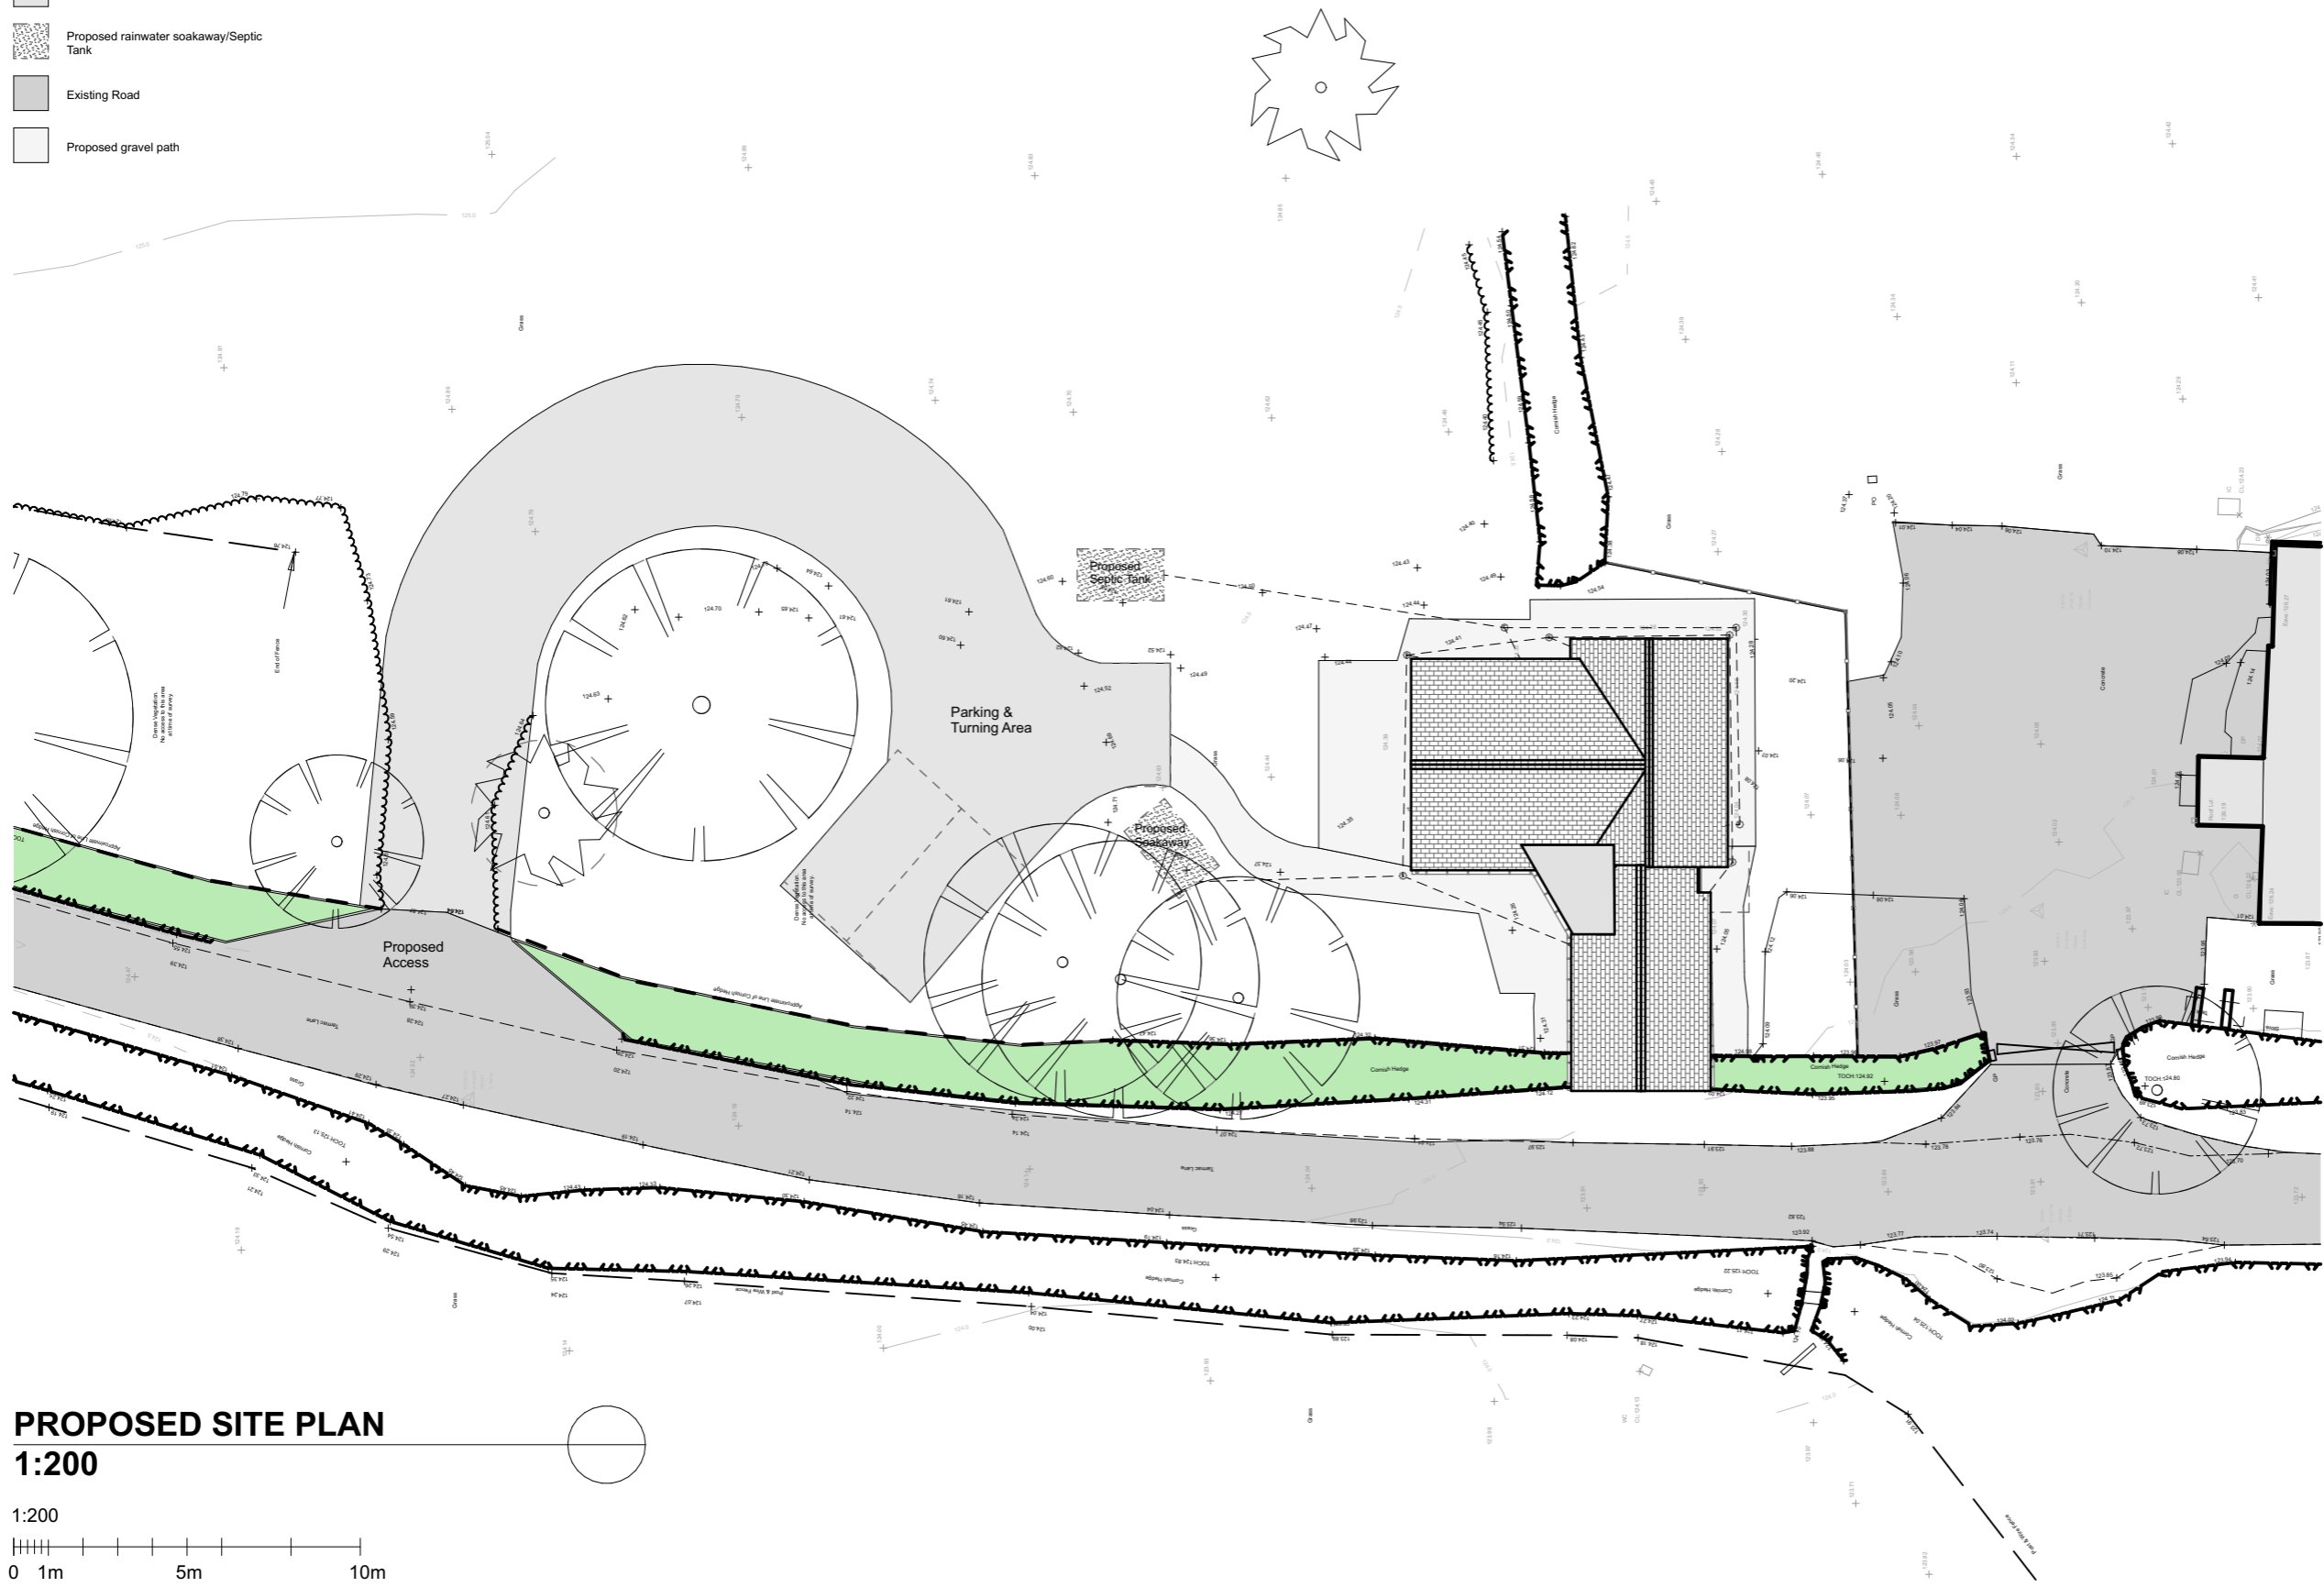


**PROPOSED SITE PLAN**  
**1:200**

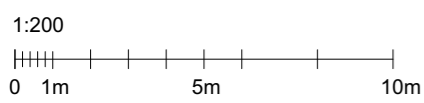

Notes:

Rev.	Description	Drawn	Date

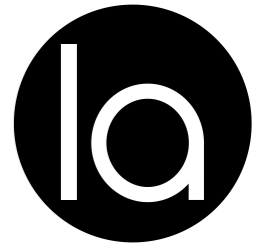

planning | architecture | landscape

t: +44 (0) 1872 225 259 Truro Office

e: hello@laurenceassociates.co.uk  
 w: www.laurenceassociates.co.uk

Project Title:  
**PROPOSED CONVERSION OF  
 BUILDING TO DWELLING**

Project Address:  
**ELDER FIELDS  
 TREVENEN BAL, HELSTON  
 TR13 0PS**

Client:  
**MR & MRS WHITTINGTON**

Drawing Title:  
**PROPOSED SITE PLAN**

Scale: 1:200@A3	Drawn: JE
Date: 07/23	Checked: BC
Drawing No: 23062-PL-00-04	Rev: A

**PLANNING**