




South Elevation

Existing timber post removed
Window reduced in size to improve privacy to downstairs shower room

Clay tile roof

Brick bay window with stone bands

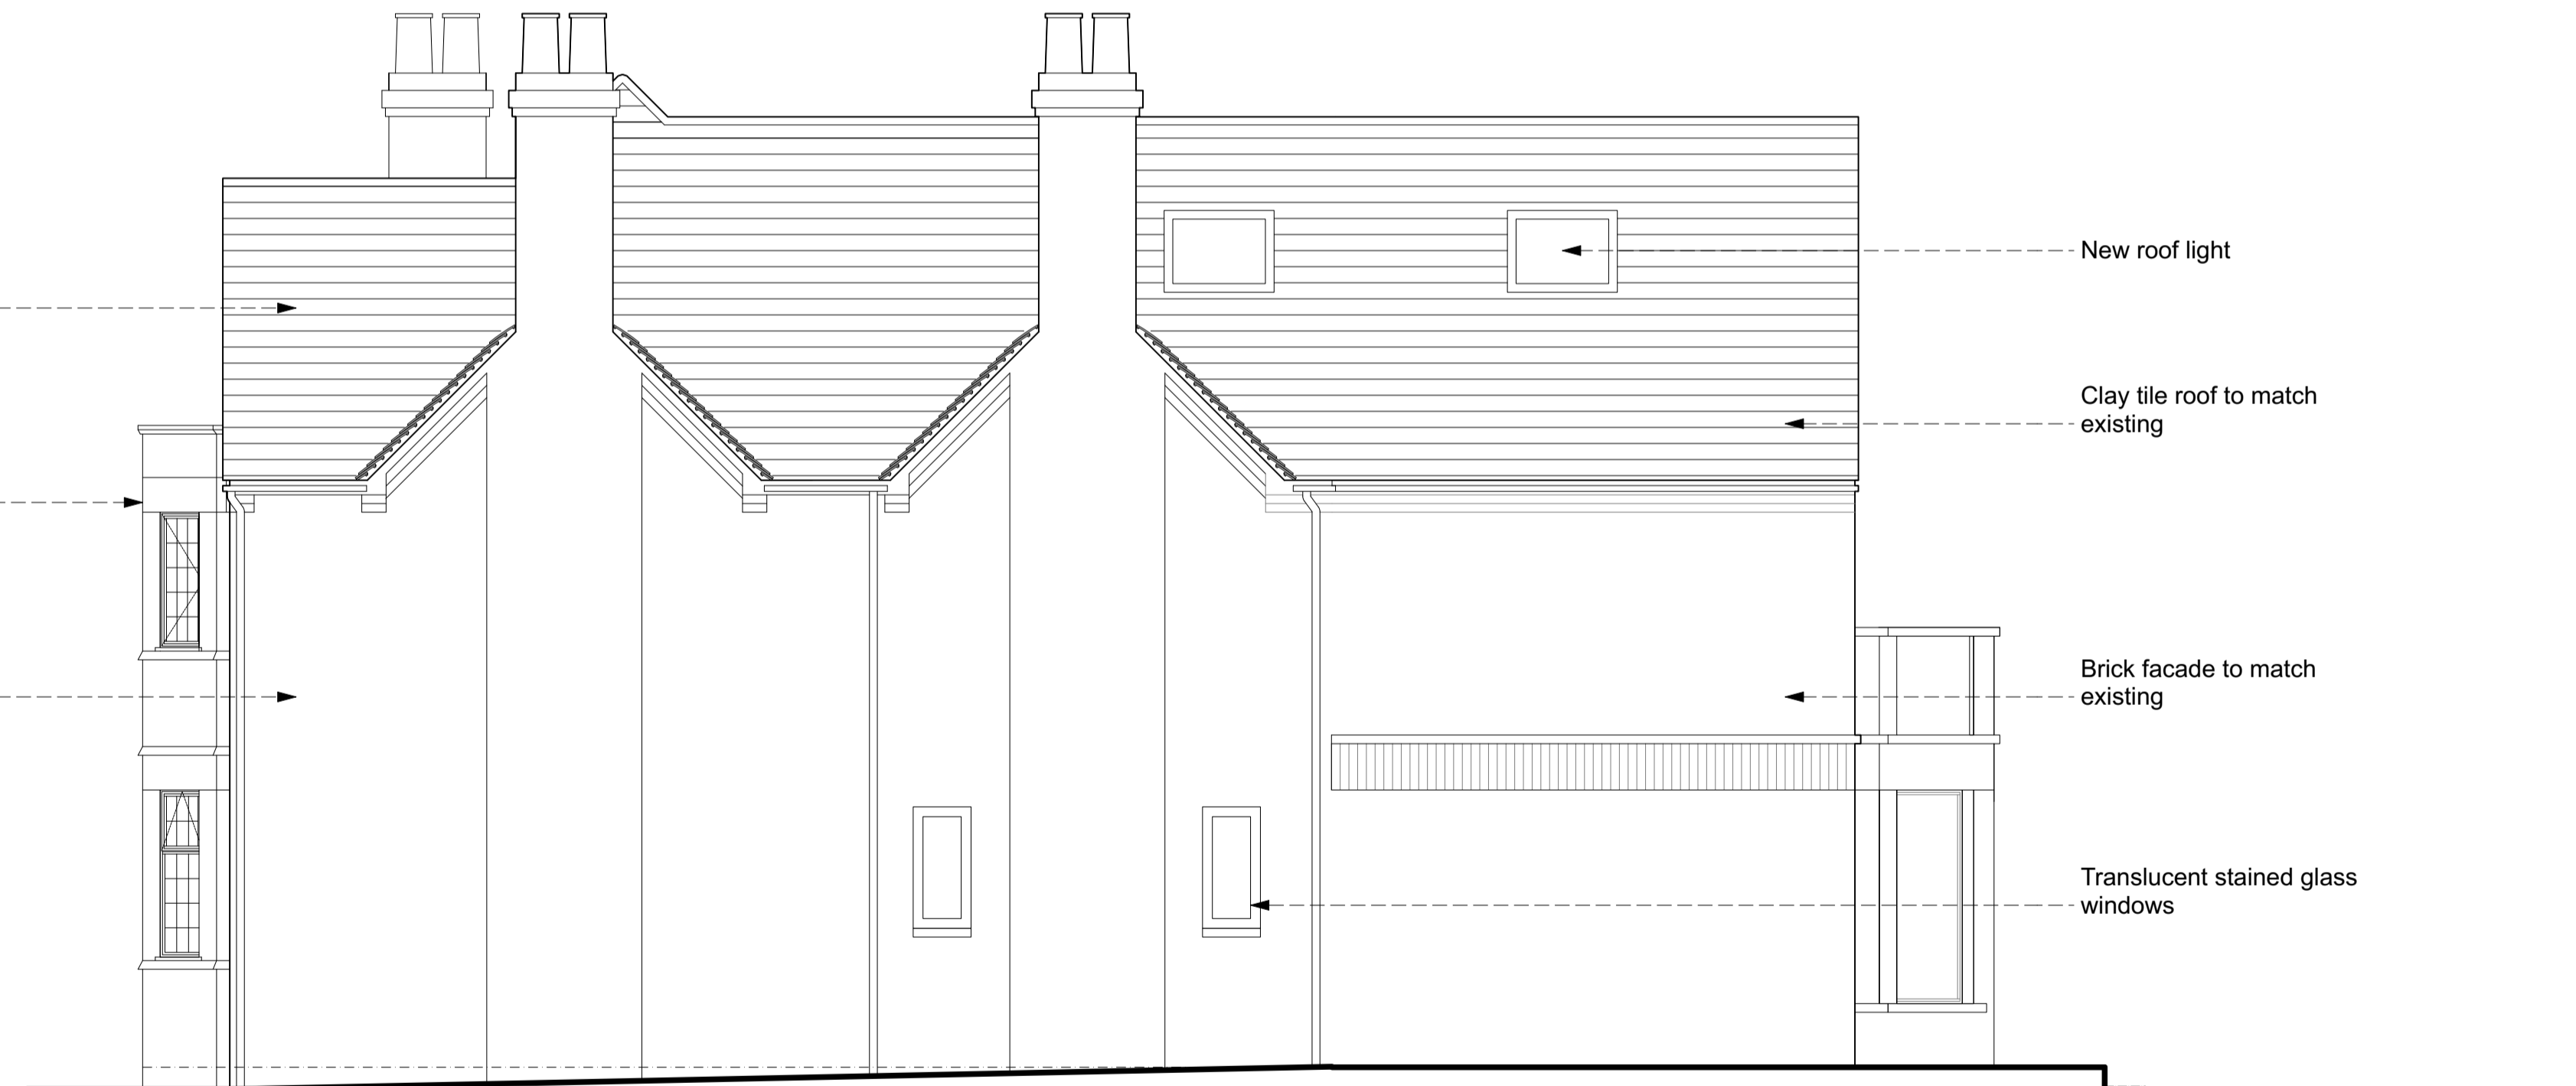

East Elevation

Clay tile roof

Brick bay window with stone bands

Brick facade

New roof light


Clay tile roof to match existing

Brick facade to match existing

Translucent stained glass windows

Rev	Date	Description
B	03/10/2023	Updated to reflect client comments
C	13/10/2023	Updated to reflect client comments
D	20/10/2023	Updated to reflect client comments

Please note. All existing windows to be replaced with new metal framed Crittall style windows with leaded canes.

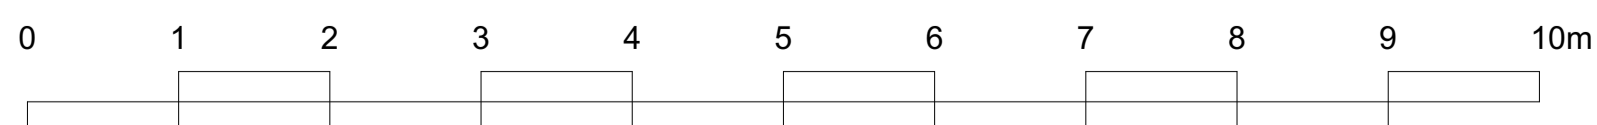

Notes	Key Plan	Architect	Drawing Title
-------	----------	-----------	---------------

PREST VALE ARCHITECTS

Proposed Elevation South & East

Disclaimer

info@prestvale.com
www.prestvale.com

All dimensions are to external unless stated otherwise. All dimensions and levels to be verified on site by the Contractor before proceeding. We make no warranty and accept no responsibility for the accuracy of any information provided by others. Prest Vale Architects do not accept responsibility or liability for any reliance on this drawing used for purposes other than that stated. Prest Vale Architects retains copyright of this drawing and design depicted. No unauthorized reproductions are permitted.

Status

For Planning

Client

Steven & Rebecca

Scale Drawn Checked Date of 1st Issue

Scale 1:50 @ A1 VG RP 03/08/2023

Project

11 Belbroughton Road

Project Source Zone Level Type Role Dwg. N° Rev.

23.02 BRO PR ELE 300 D