





NOTES
 ANY PROFILE OF NEARBY BUILDINGS, IN PLAN ELEVATION OR SECTION, UNLESS FULLY DIMENSIONED, IS PURELY INDICATIVE. DO NOT SCALE OFF THIS DRAWING

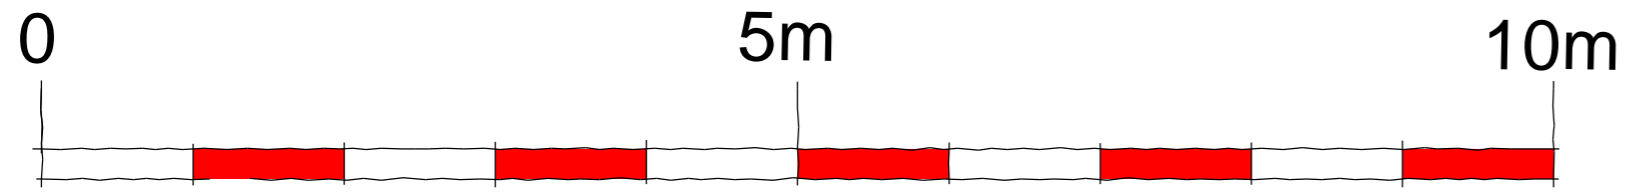

Proposed Ground Floor Plan 1:50

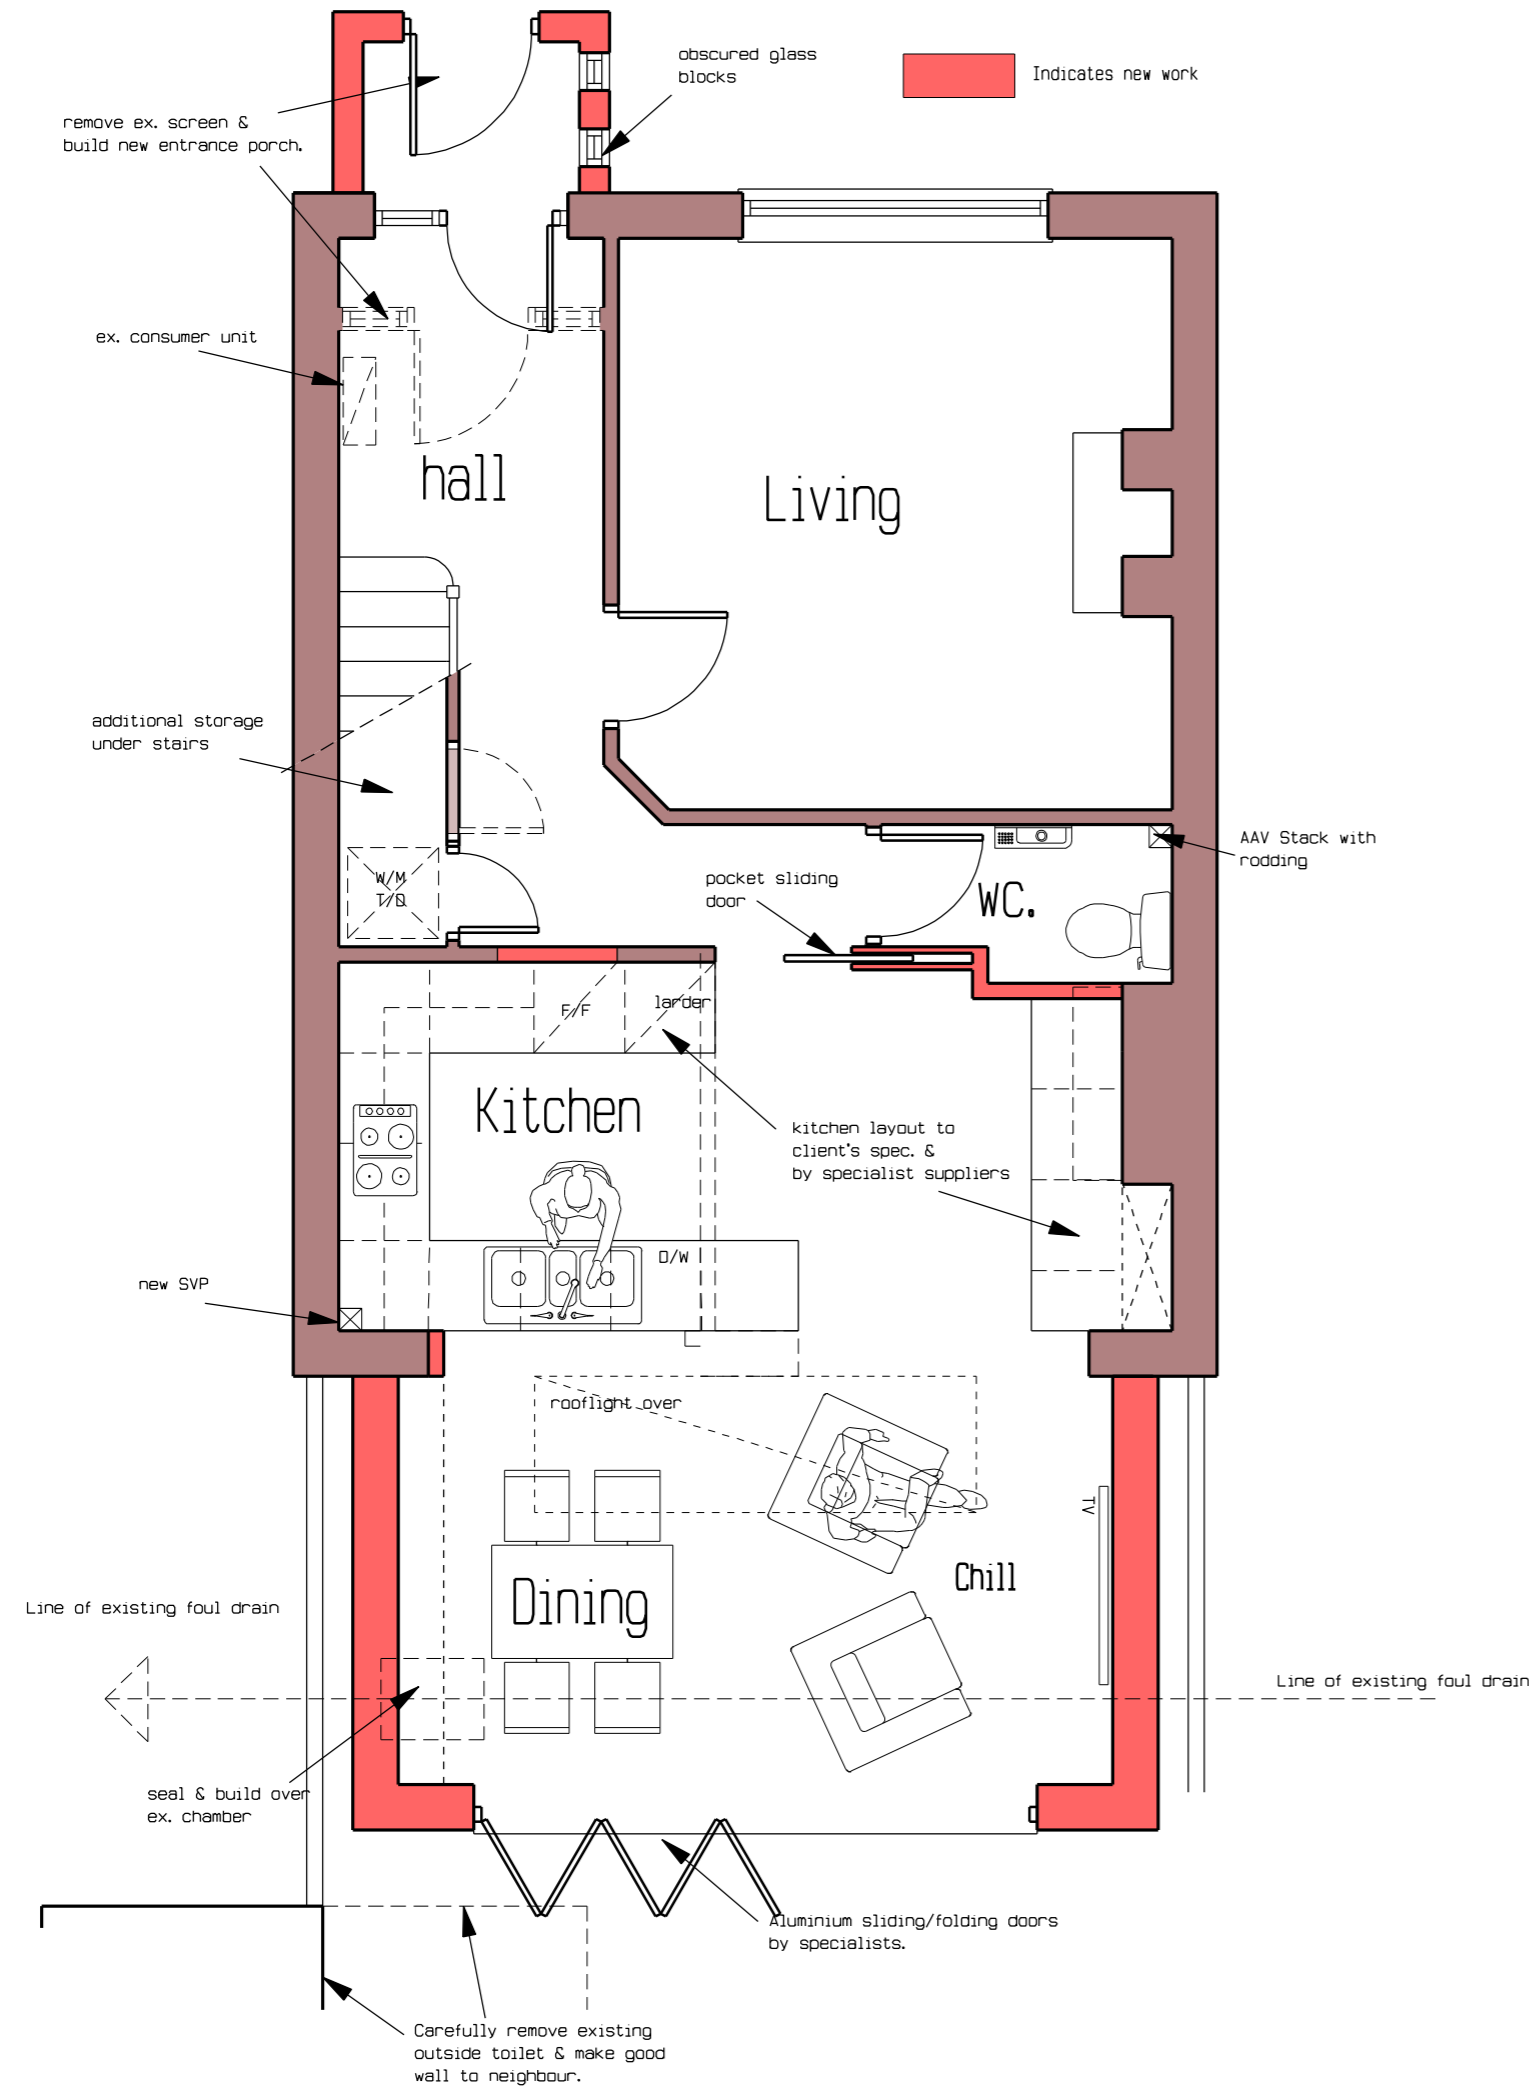

Proposed Elevations 1:100

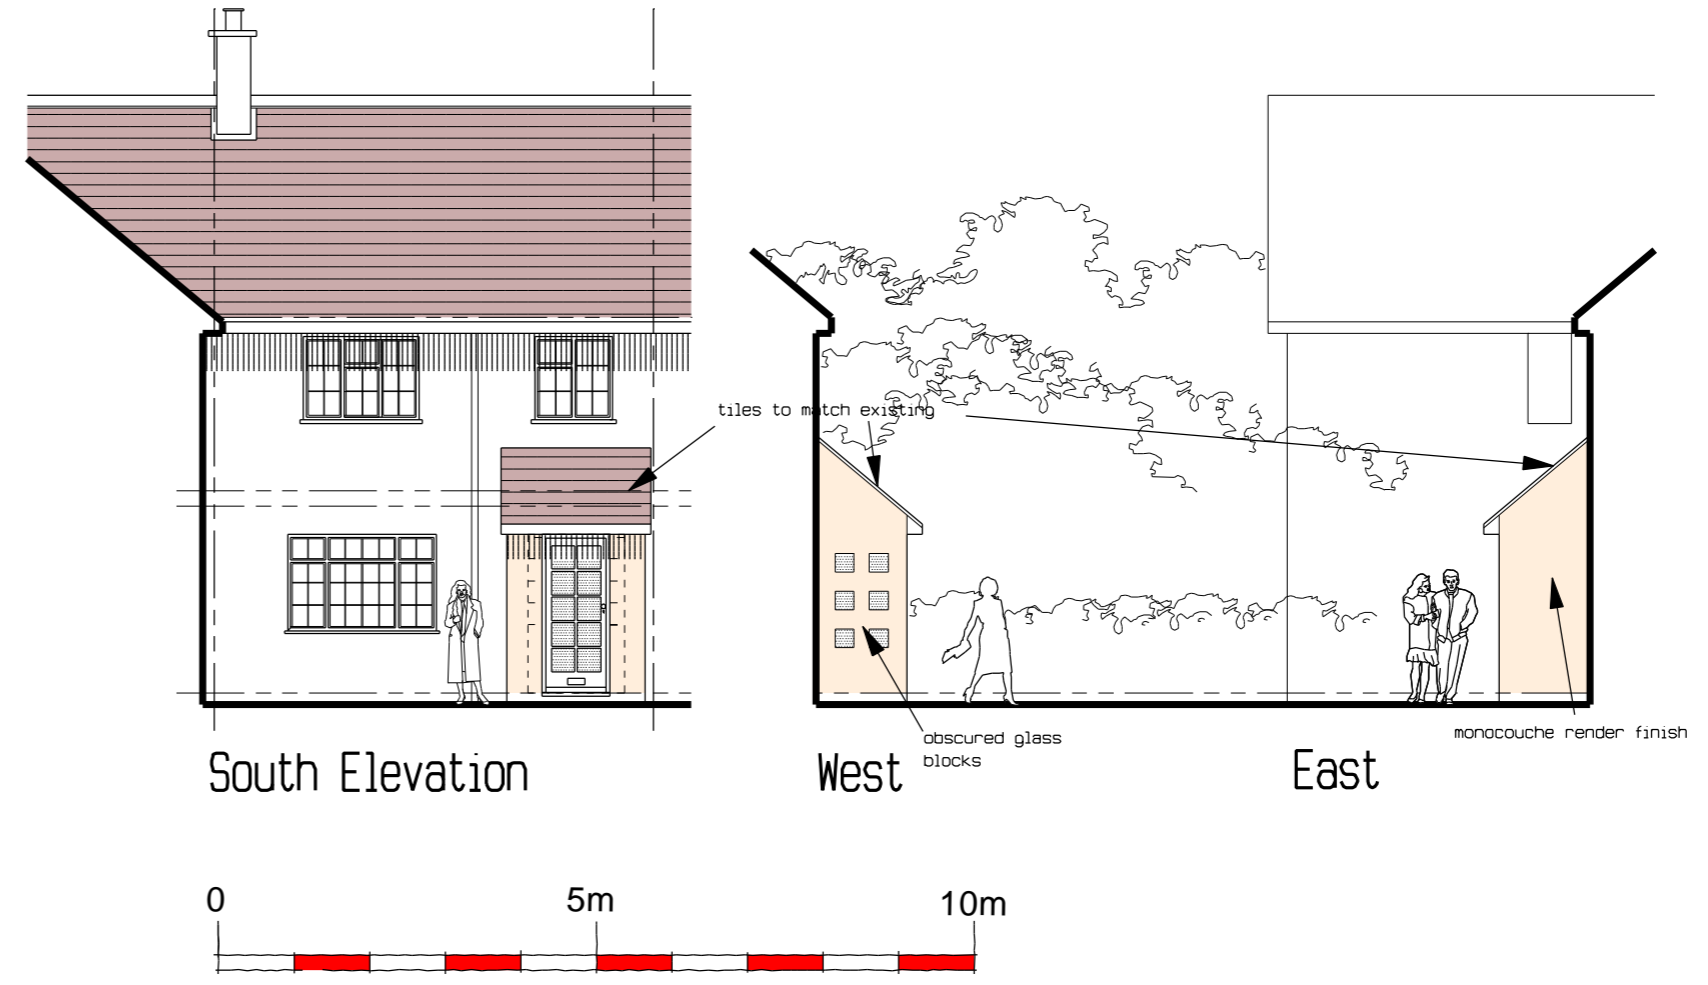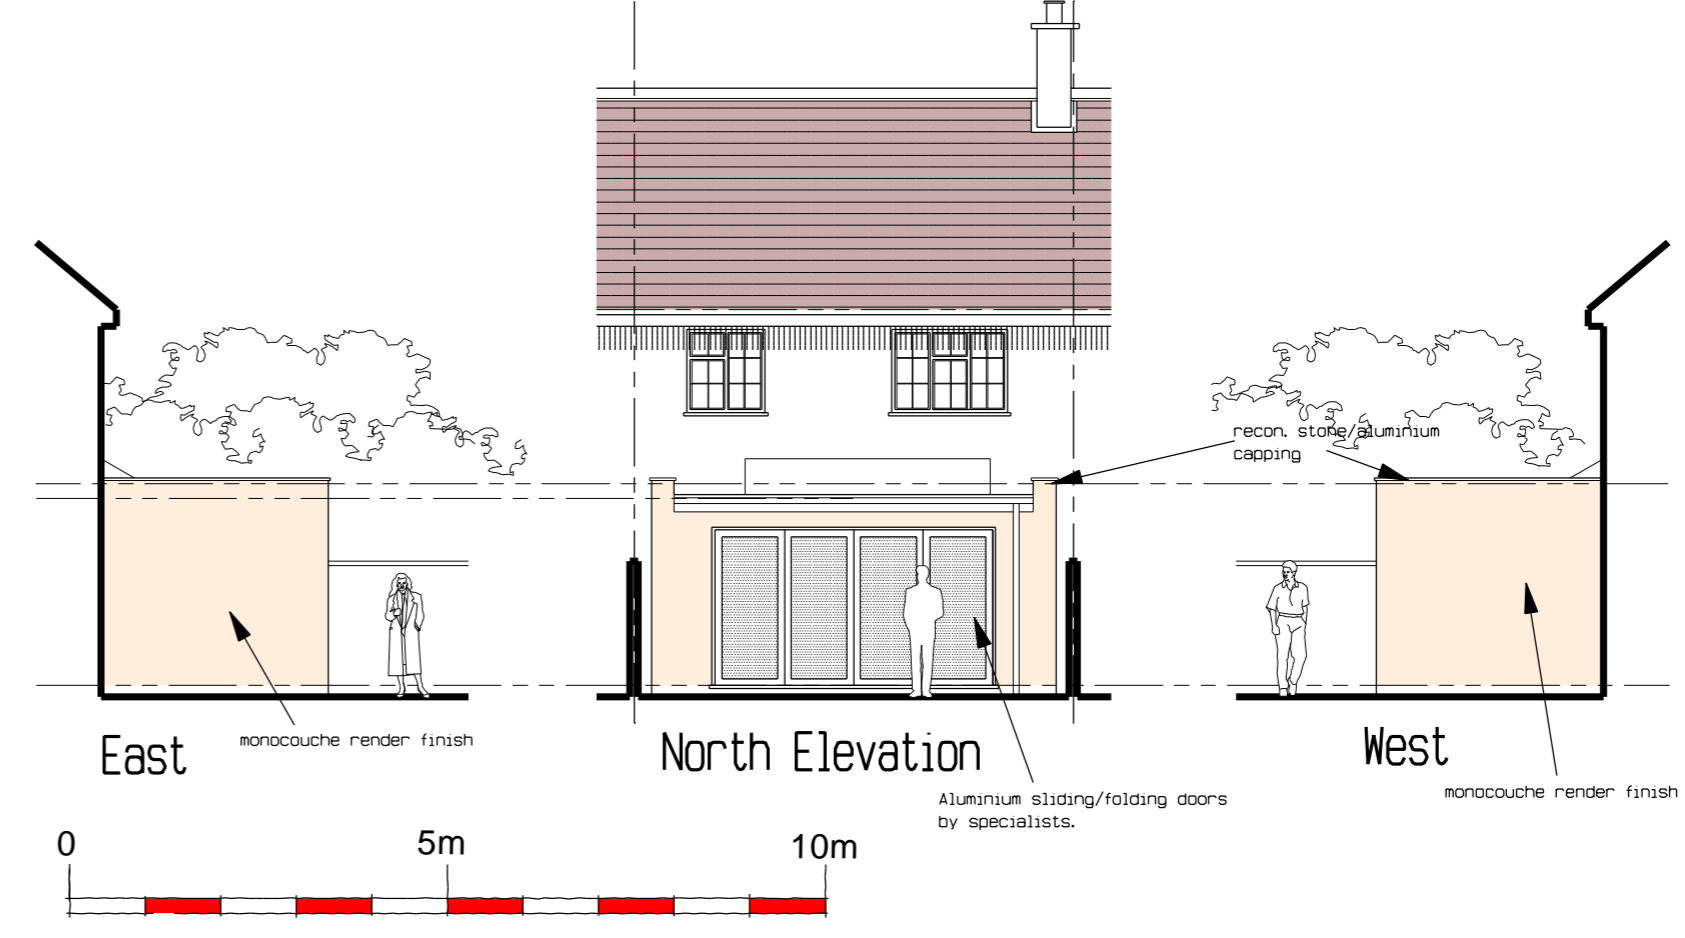

Rev.	Date	Description
A	XX.XX.XX	1. XXXX

I · C · A
 I · C · ARCHITECTS

Coleman Architecture Limited
 www.coleman-architecture.co.uk

Swayne Place 23 Witney Road
 Long Hanborough Oxon OX29 8BH

PROJECT
PROPOSED EXTENSIONS & Alterations,
7 Quarry Hollow, Oxford.

DRAWING TITLE
 PROPOSED FLOOR PLAN & ELEVATIONS

Scale	Date	Drawn
1:100	OCTOBER 2023	IJC
1:50		
Job No.	Drawing No.	
2306	003	