



FIRST FLOOR @ 1:50 = 87sqm or 936sqft

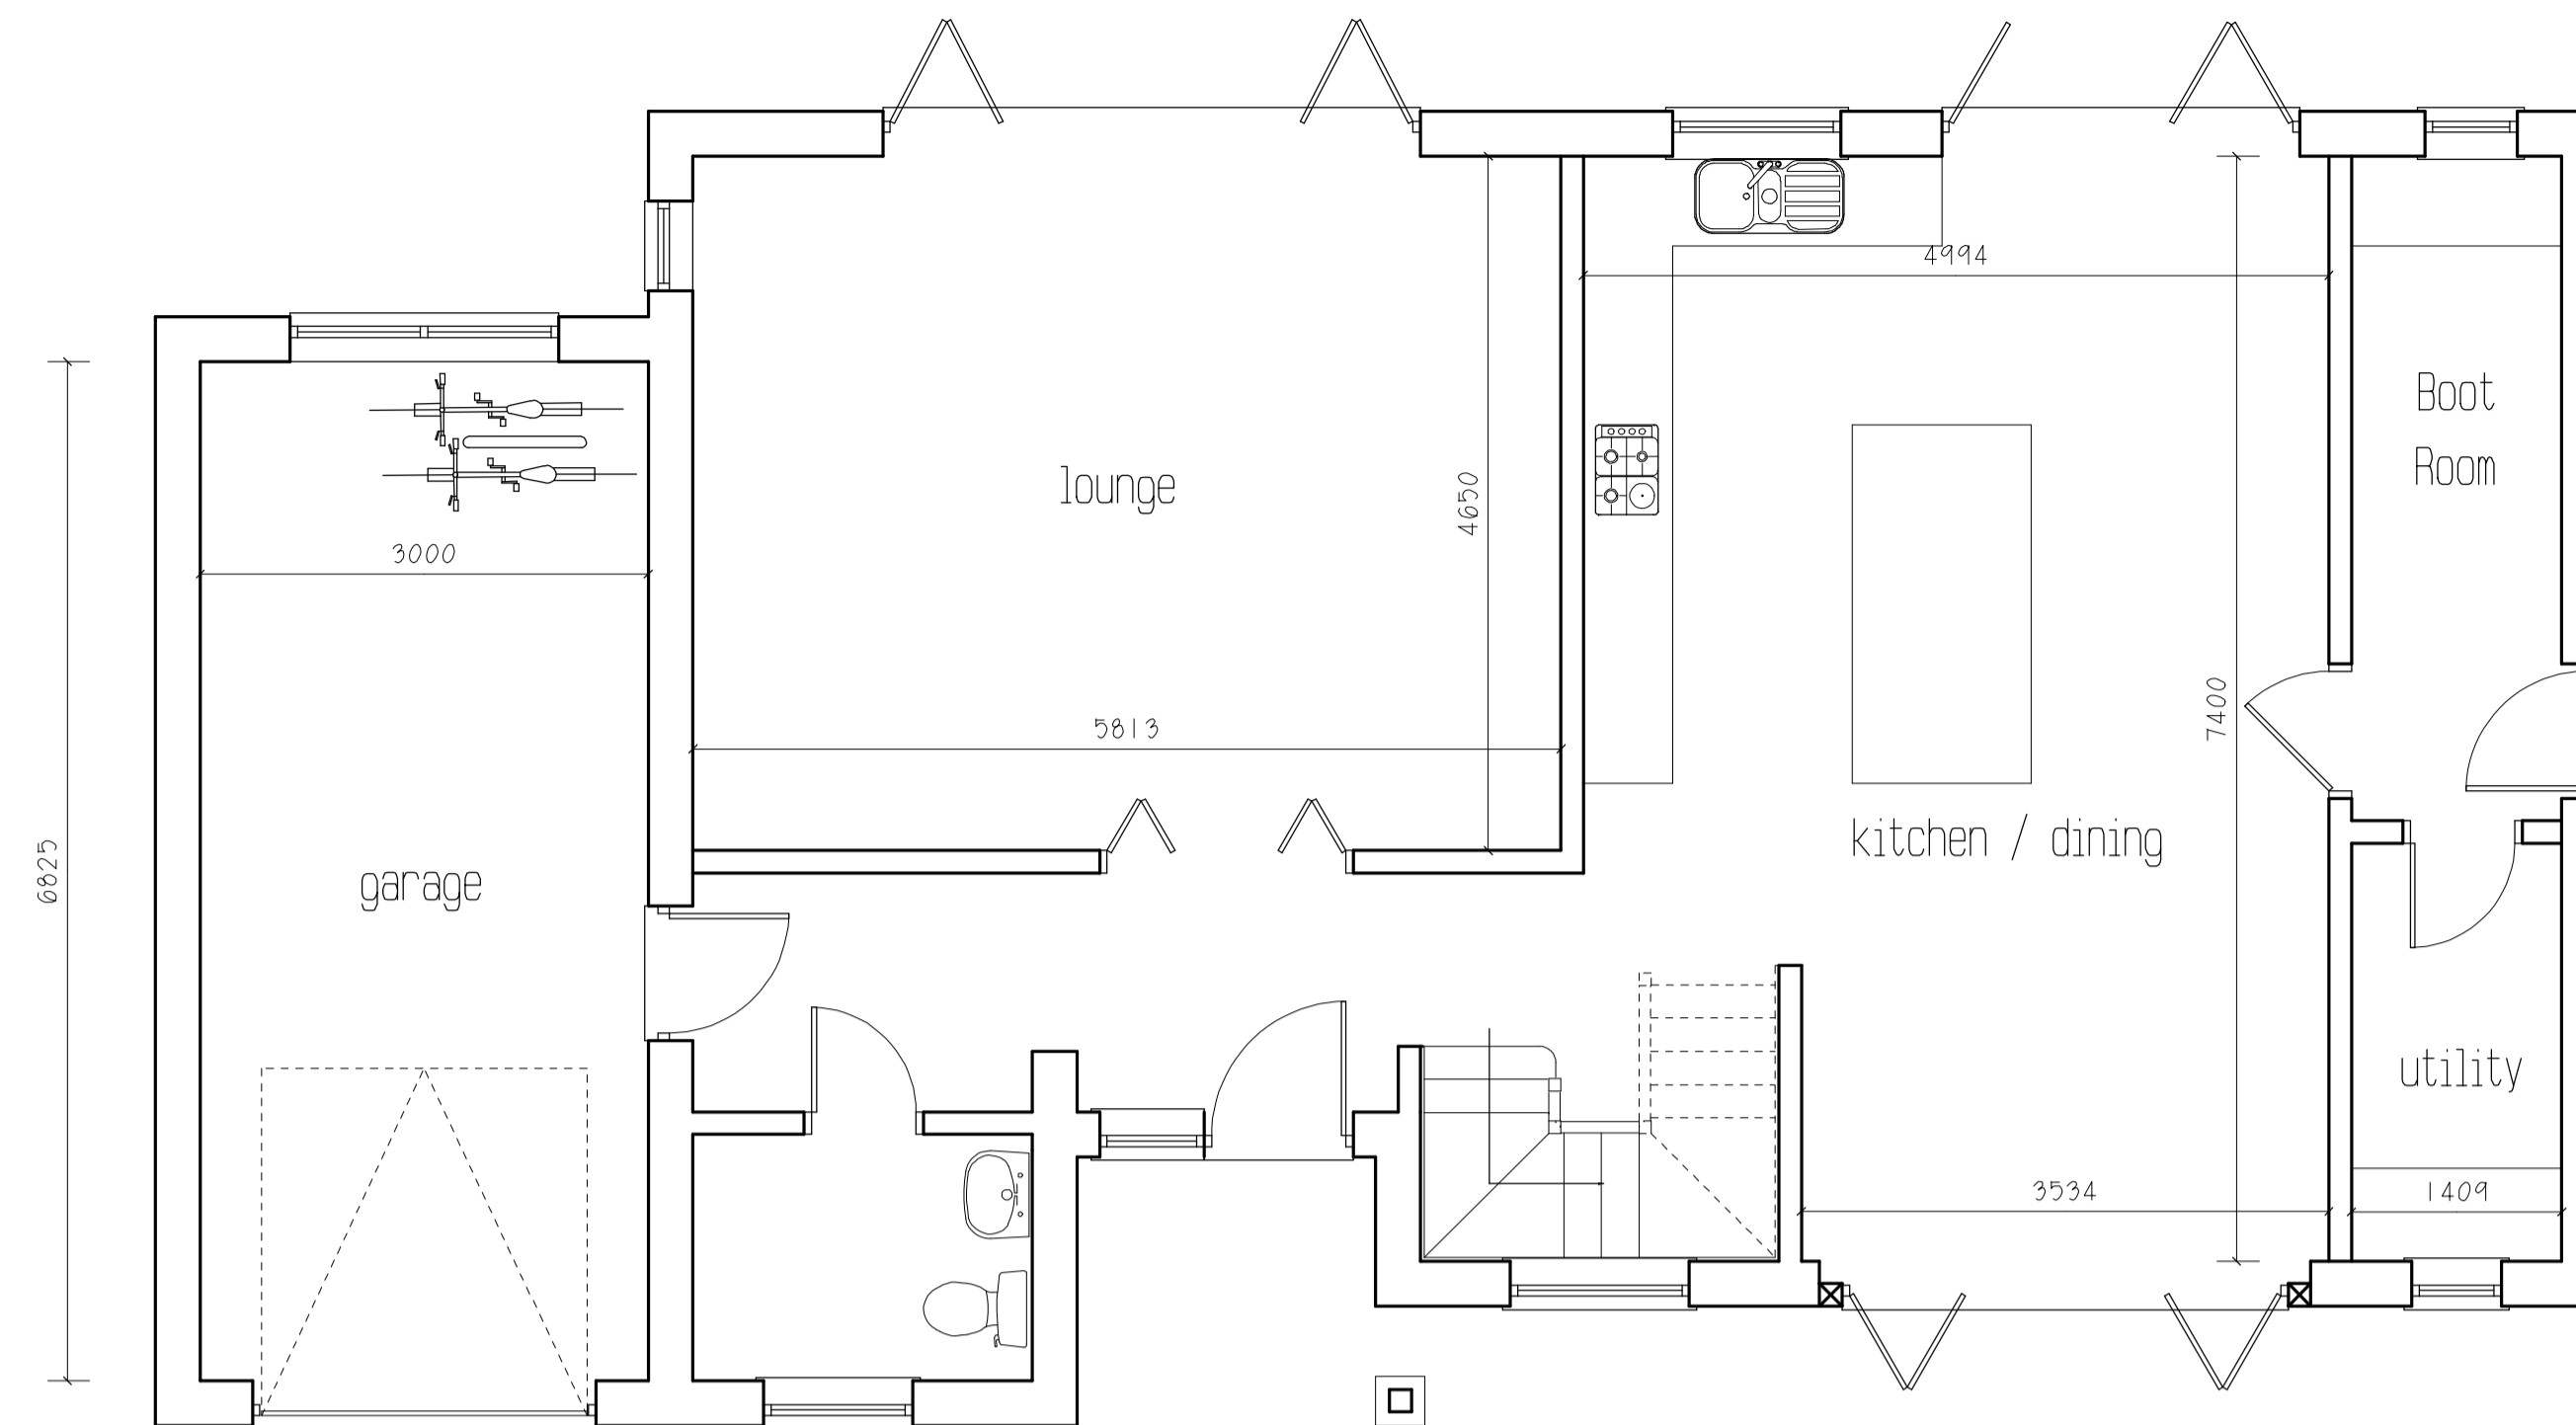


GROUND FLOOR @ 1:50 = 114sqm or 1227sqft

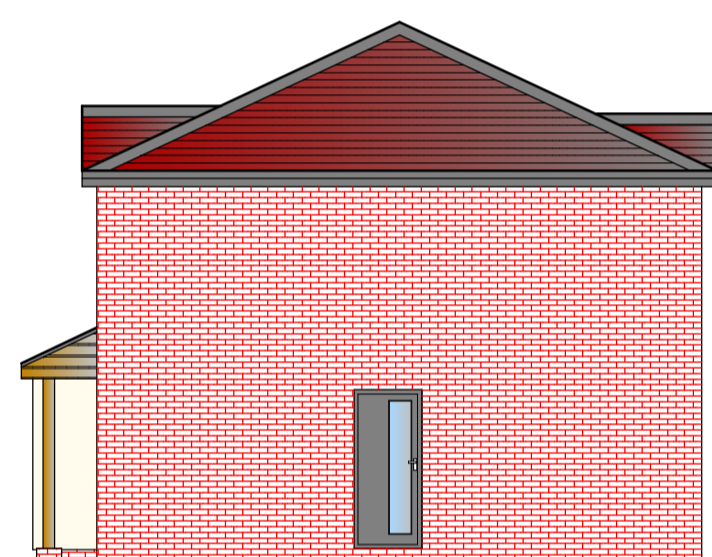


SOUTH EAST ELEVATION @ 1:100




NORTH EAST ELEVATION @ 1:100

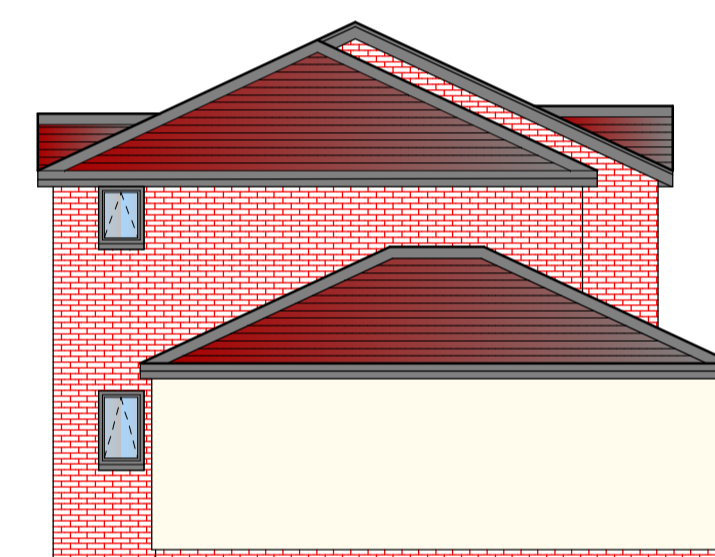

NORTH WEST ELEVATION @ 1:100

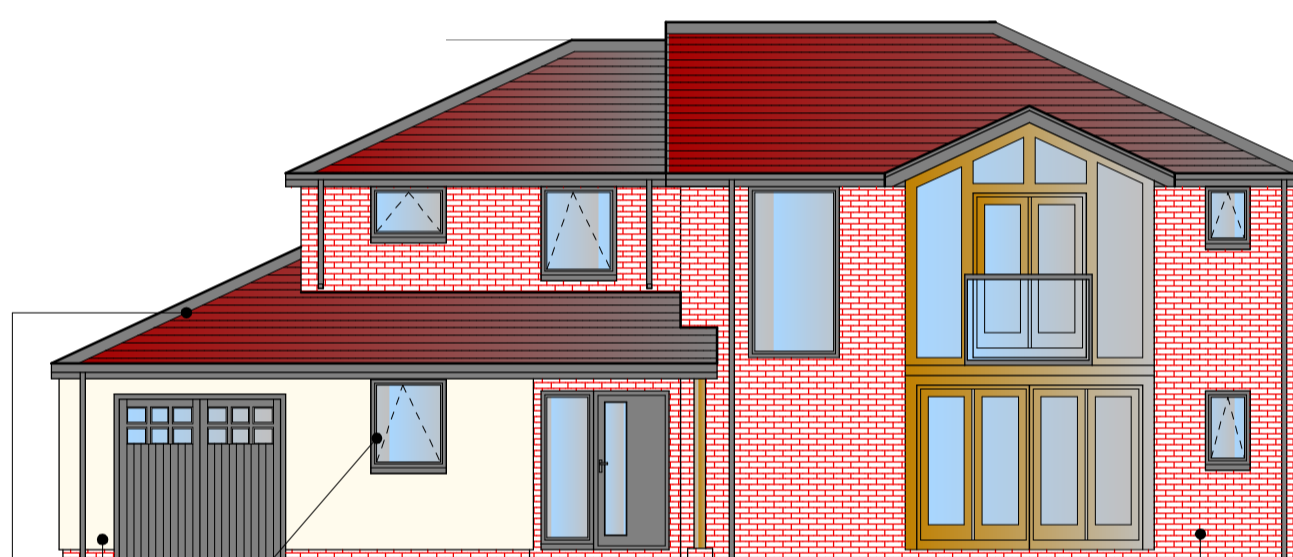





SOUTH WEST ELEVATION @ 1:100

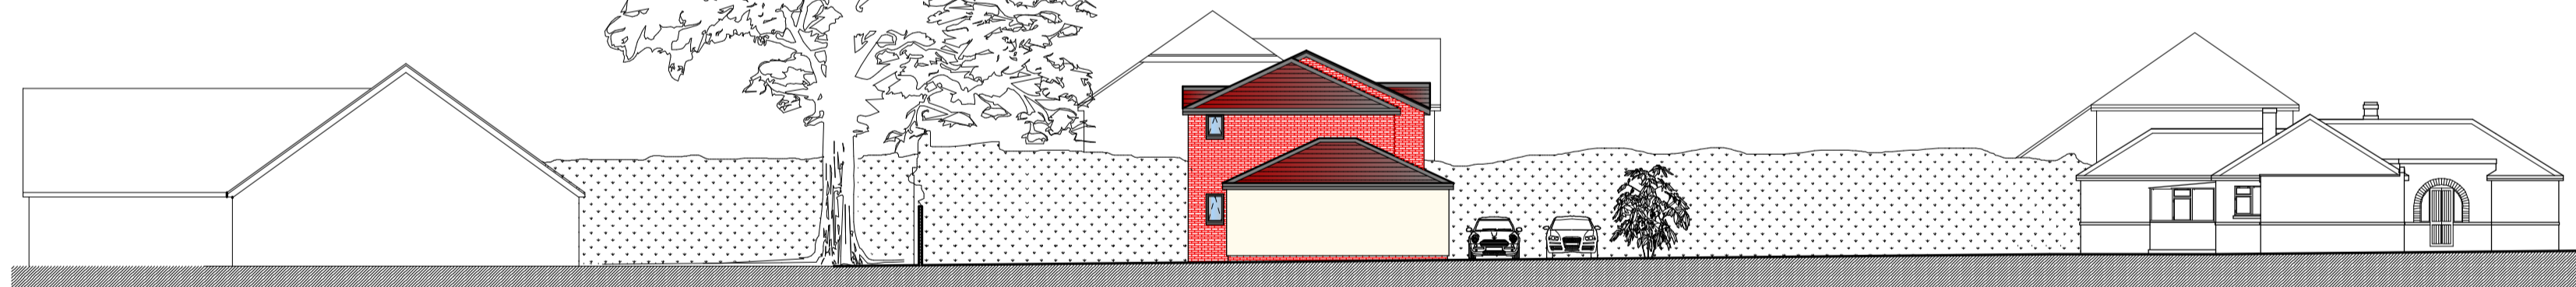


PROPOSED SECTION/NORTH WEST ELEVATION @ 1:200



EXISTING SECTION/NORTH WEST ELEVATION @ 1:200

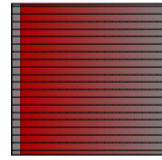 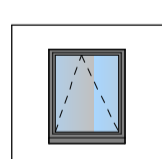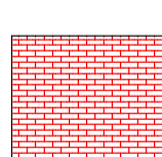-  Clay Roof Tiles
-  Rendering - Weber K render finish, Silicone Scraped Texture in Champagne Colour
-  Grey (9RAL 7016) UPVC Windows/Door
-  Red Brick

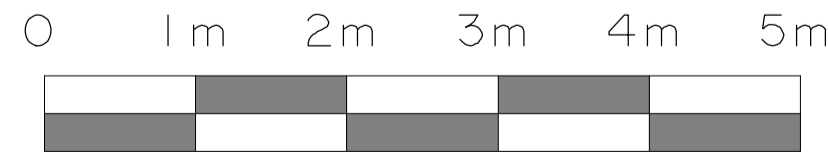ACA ARCHITECTURAL DESIGN LTD 9 WOODSIDE AVENUE EASTLEIGH SO50 9ES Tel: 07817616023 or Email: acaadesign@gmail.com	
Client Mr Hirst	
Project Title 101 Reading Road South, Fleet, GU52 7TE	
Drawing Title Proposed Plans And Elevations	
Scale 1:50, 1:100 & 1:200 On A1 Paper	Drawn By AC
	
<small>© This drawing is the copyright of ACA Design Ltd. It may not be copied, altered or reproduced without their written authority. This drawing must not be scaled IF IN DOUBT ASK !!</small>	
Drawing No. 2023/04	Rev.