




South Elevation

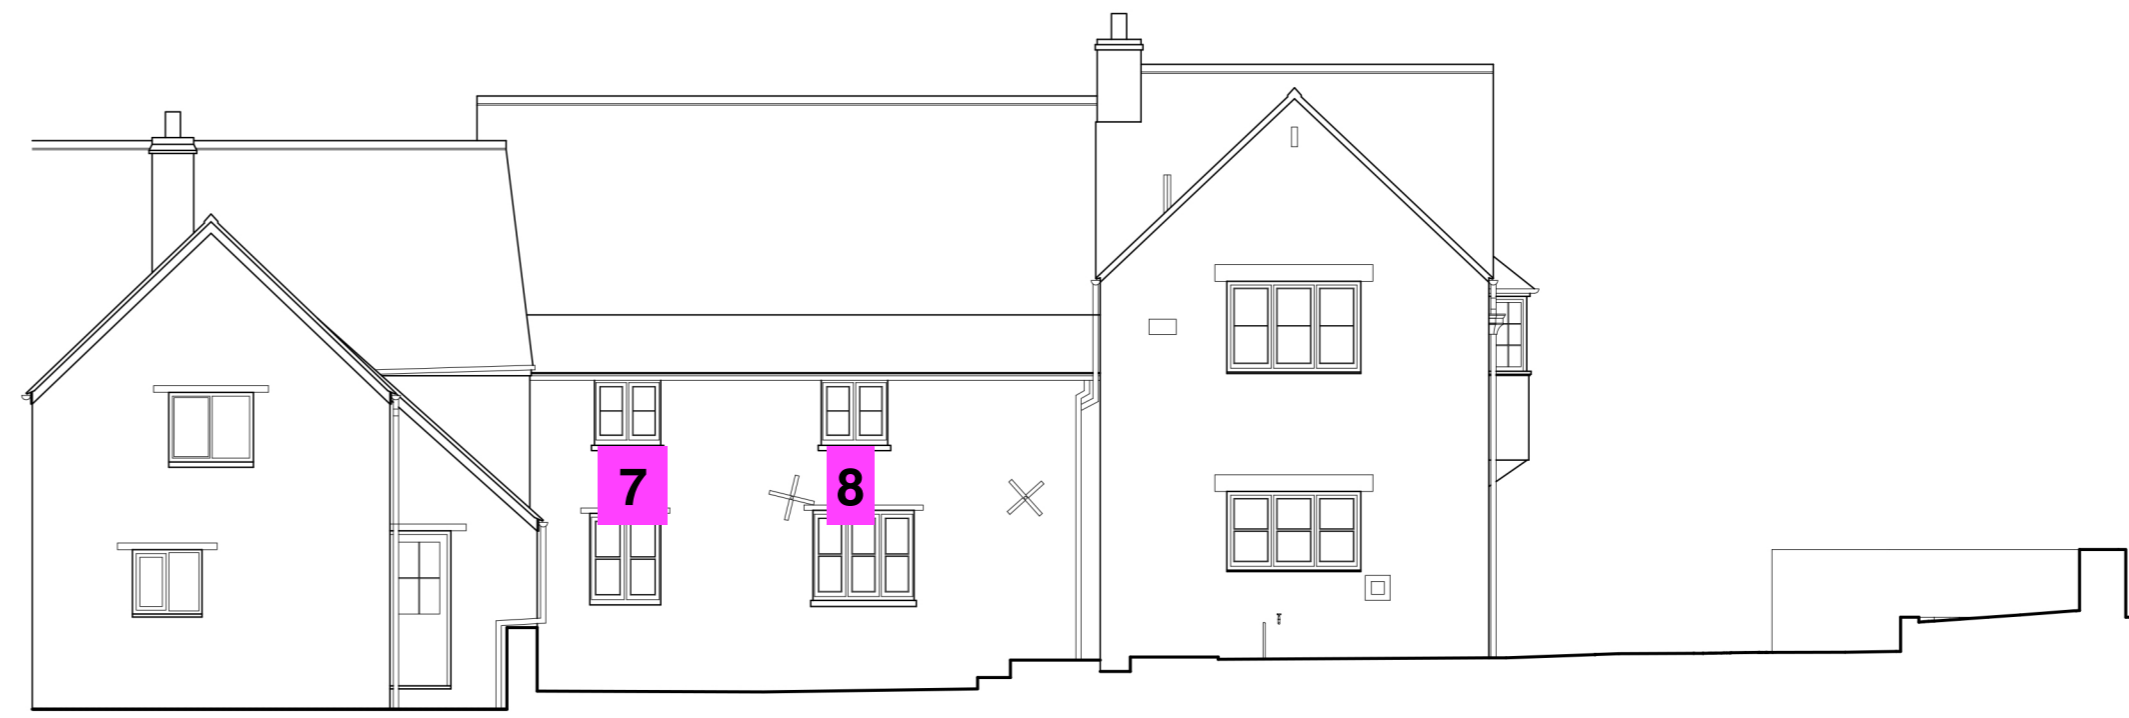


East Elevation

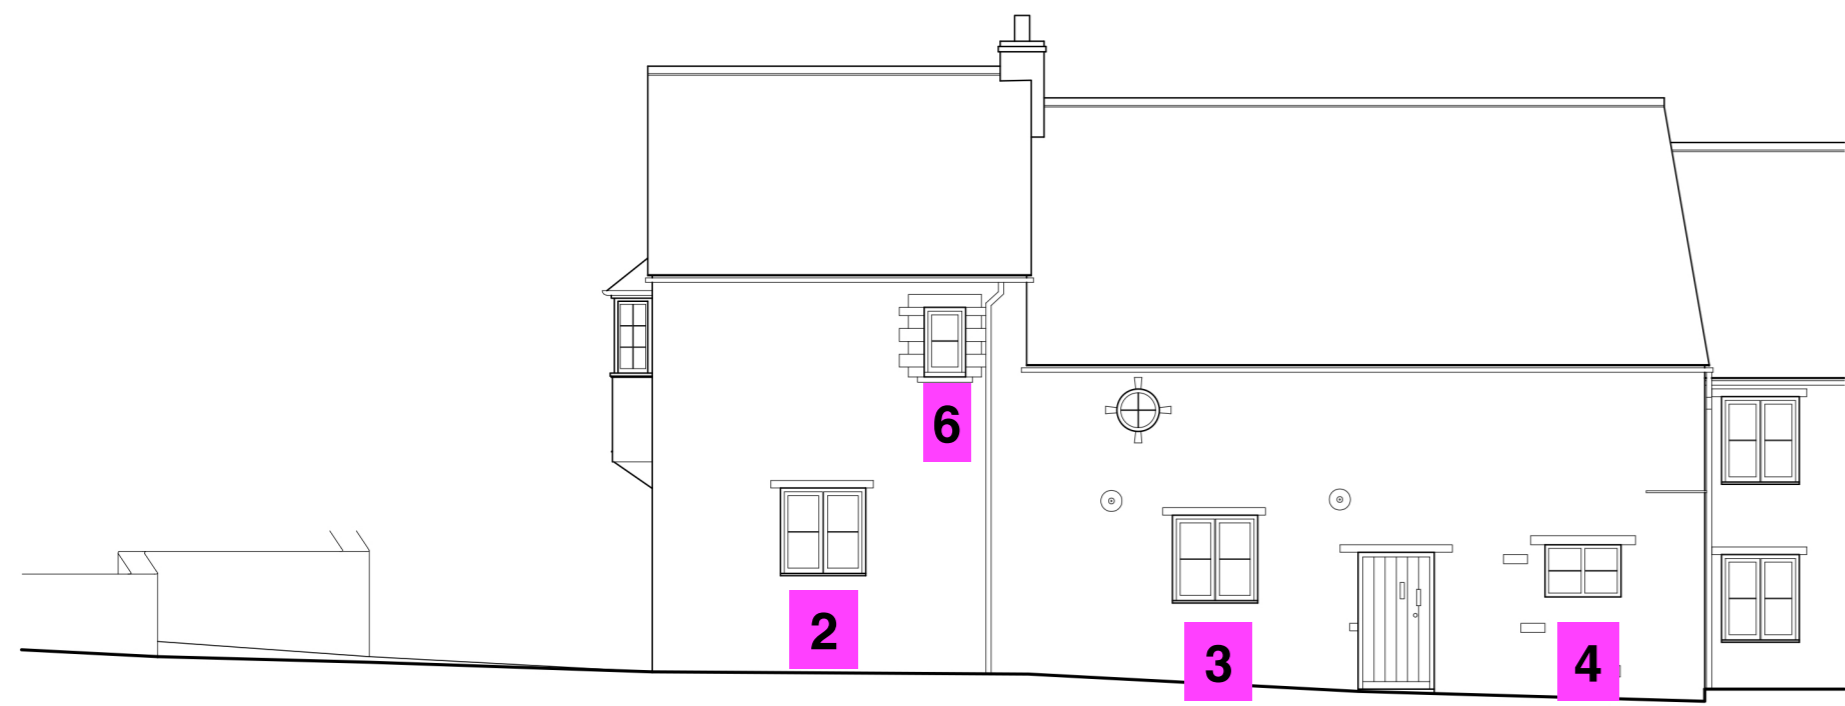


West (Roadside) Elevation

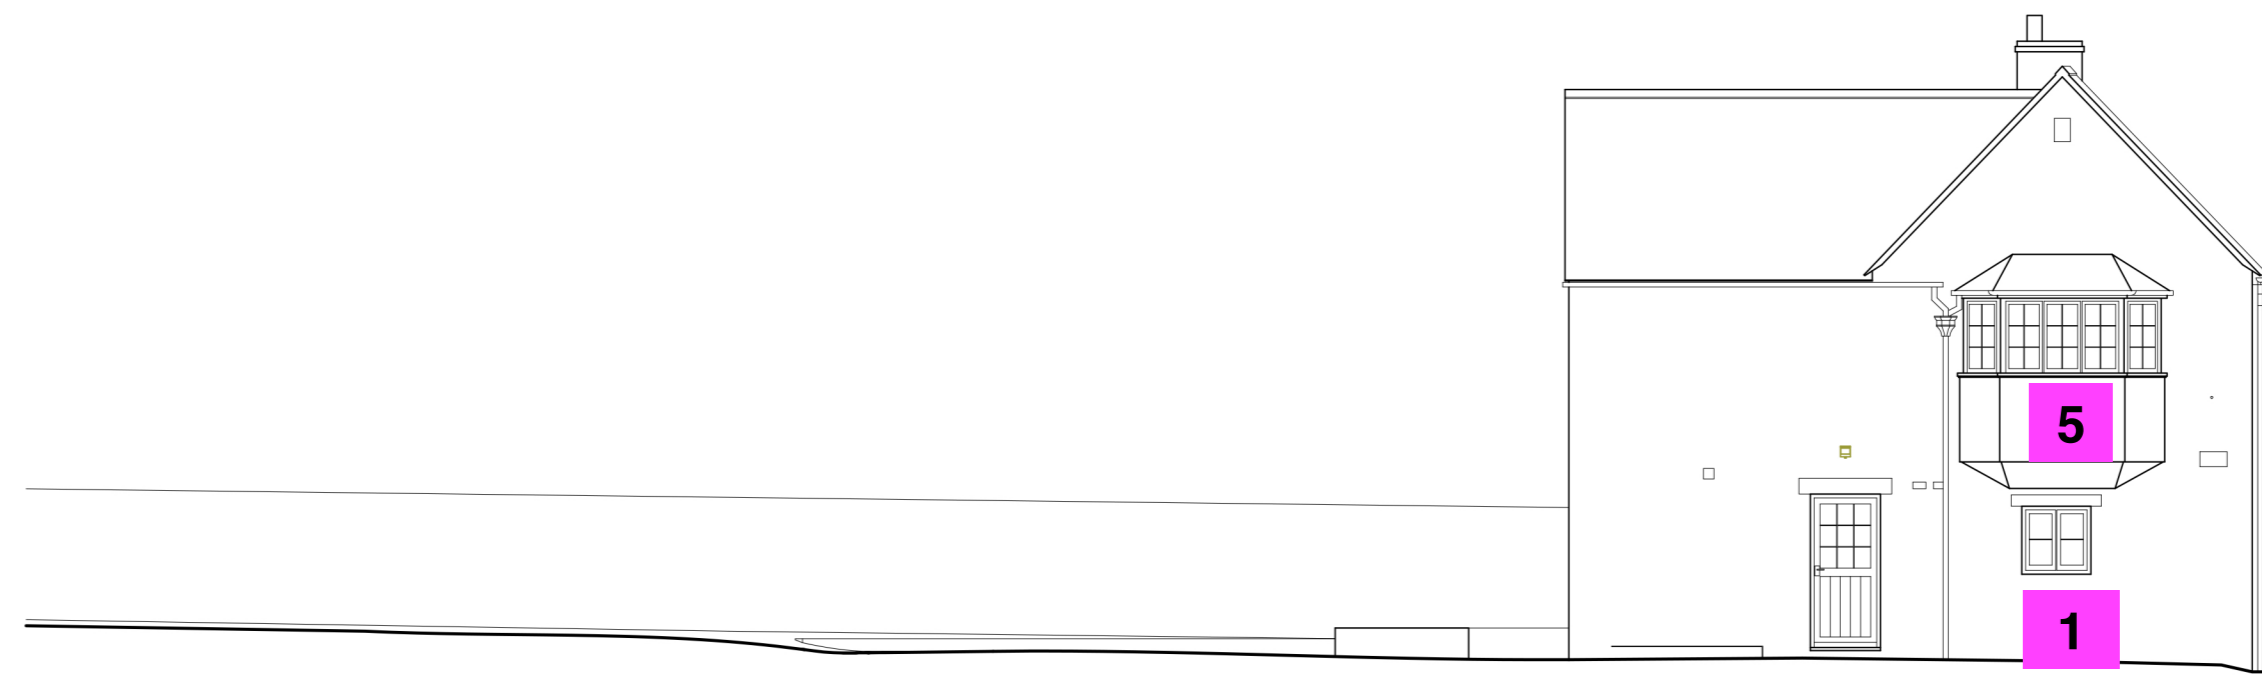

North Elevation

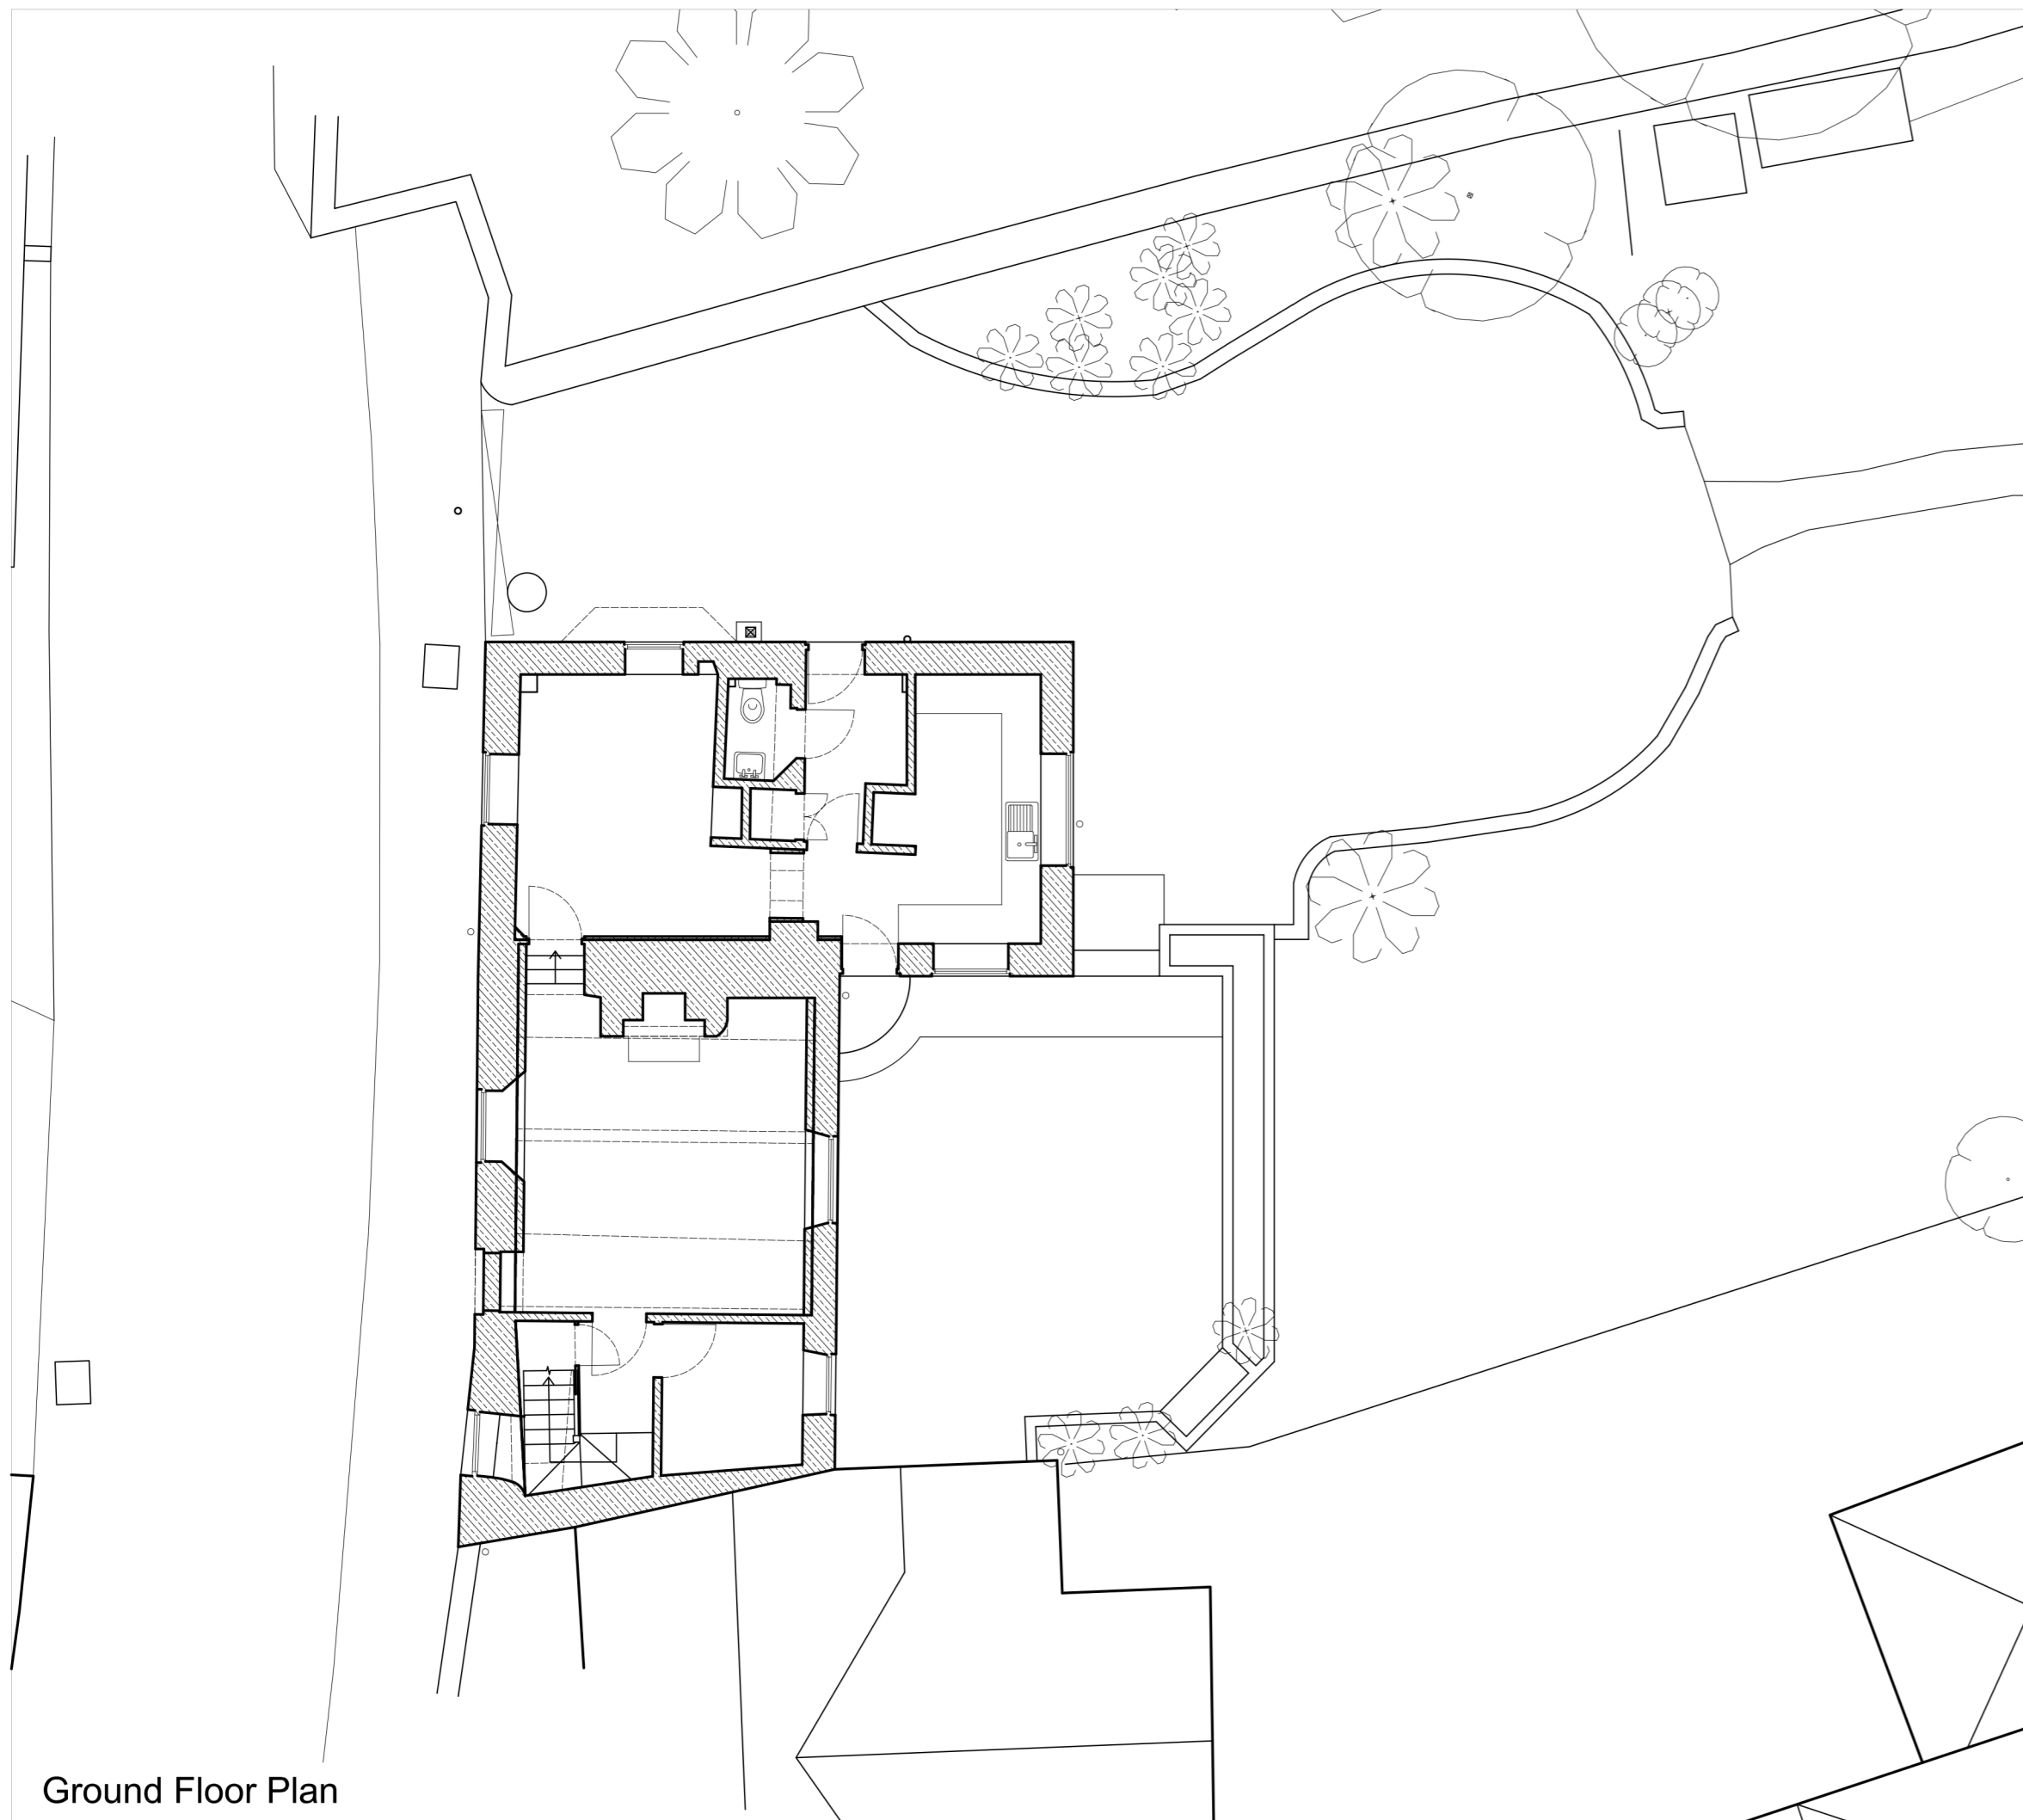

Ground Floor Plan

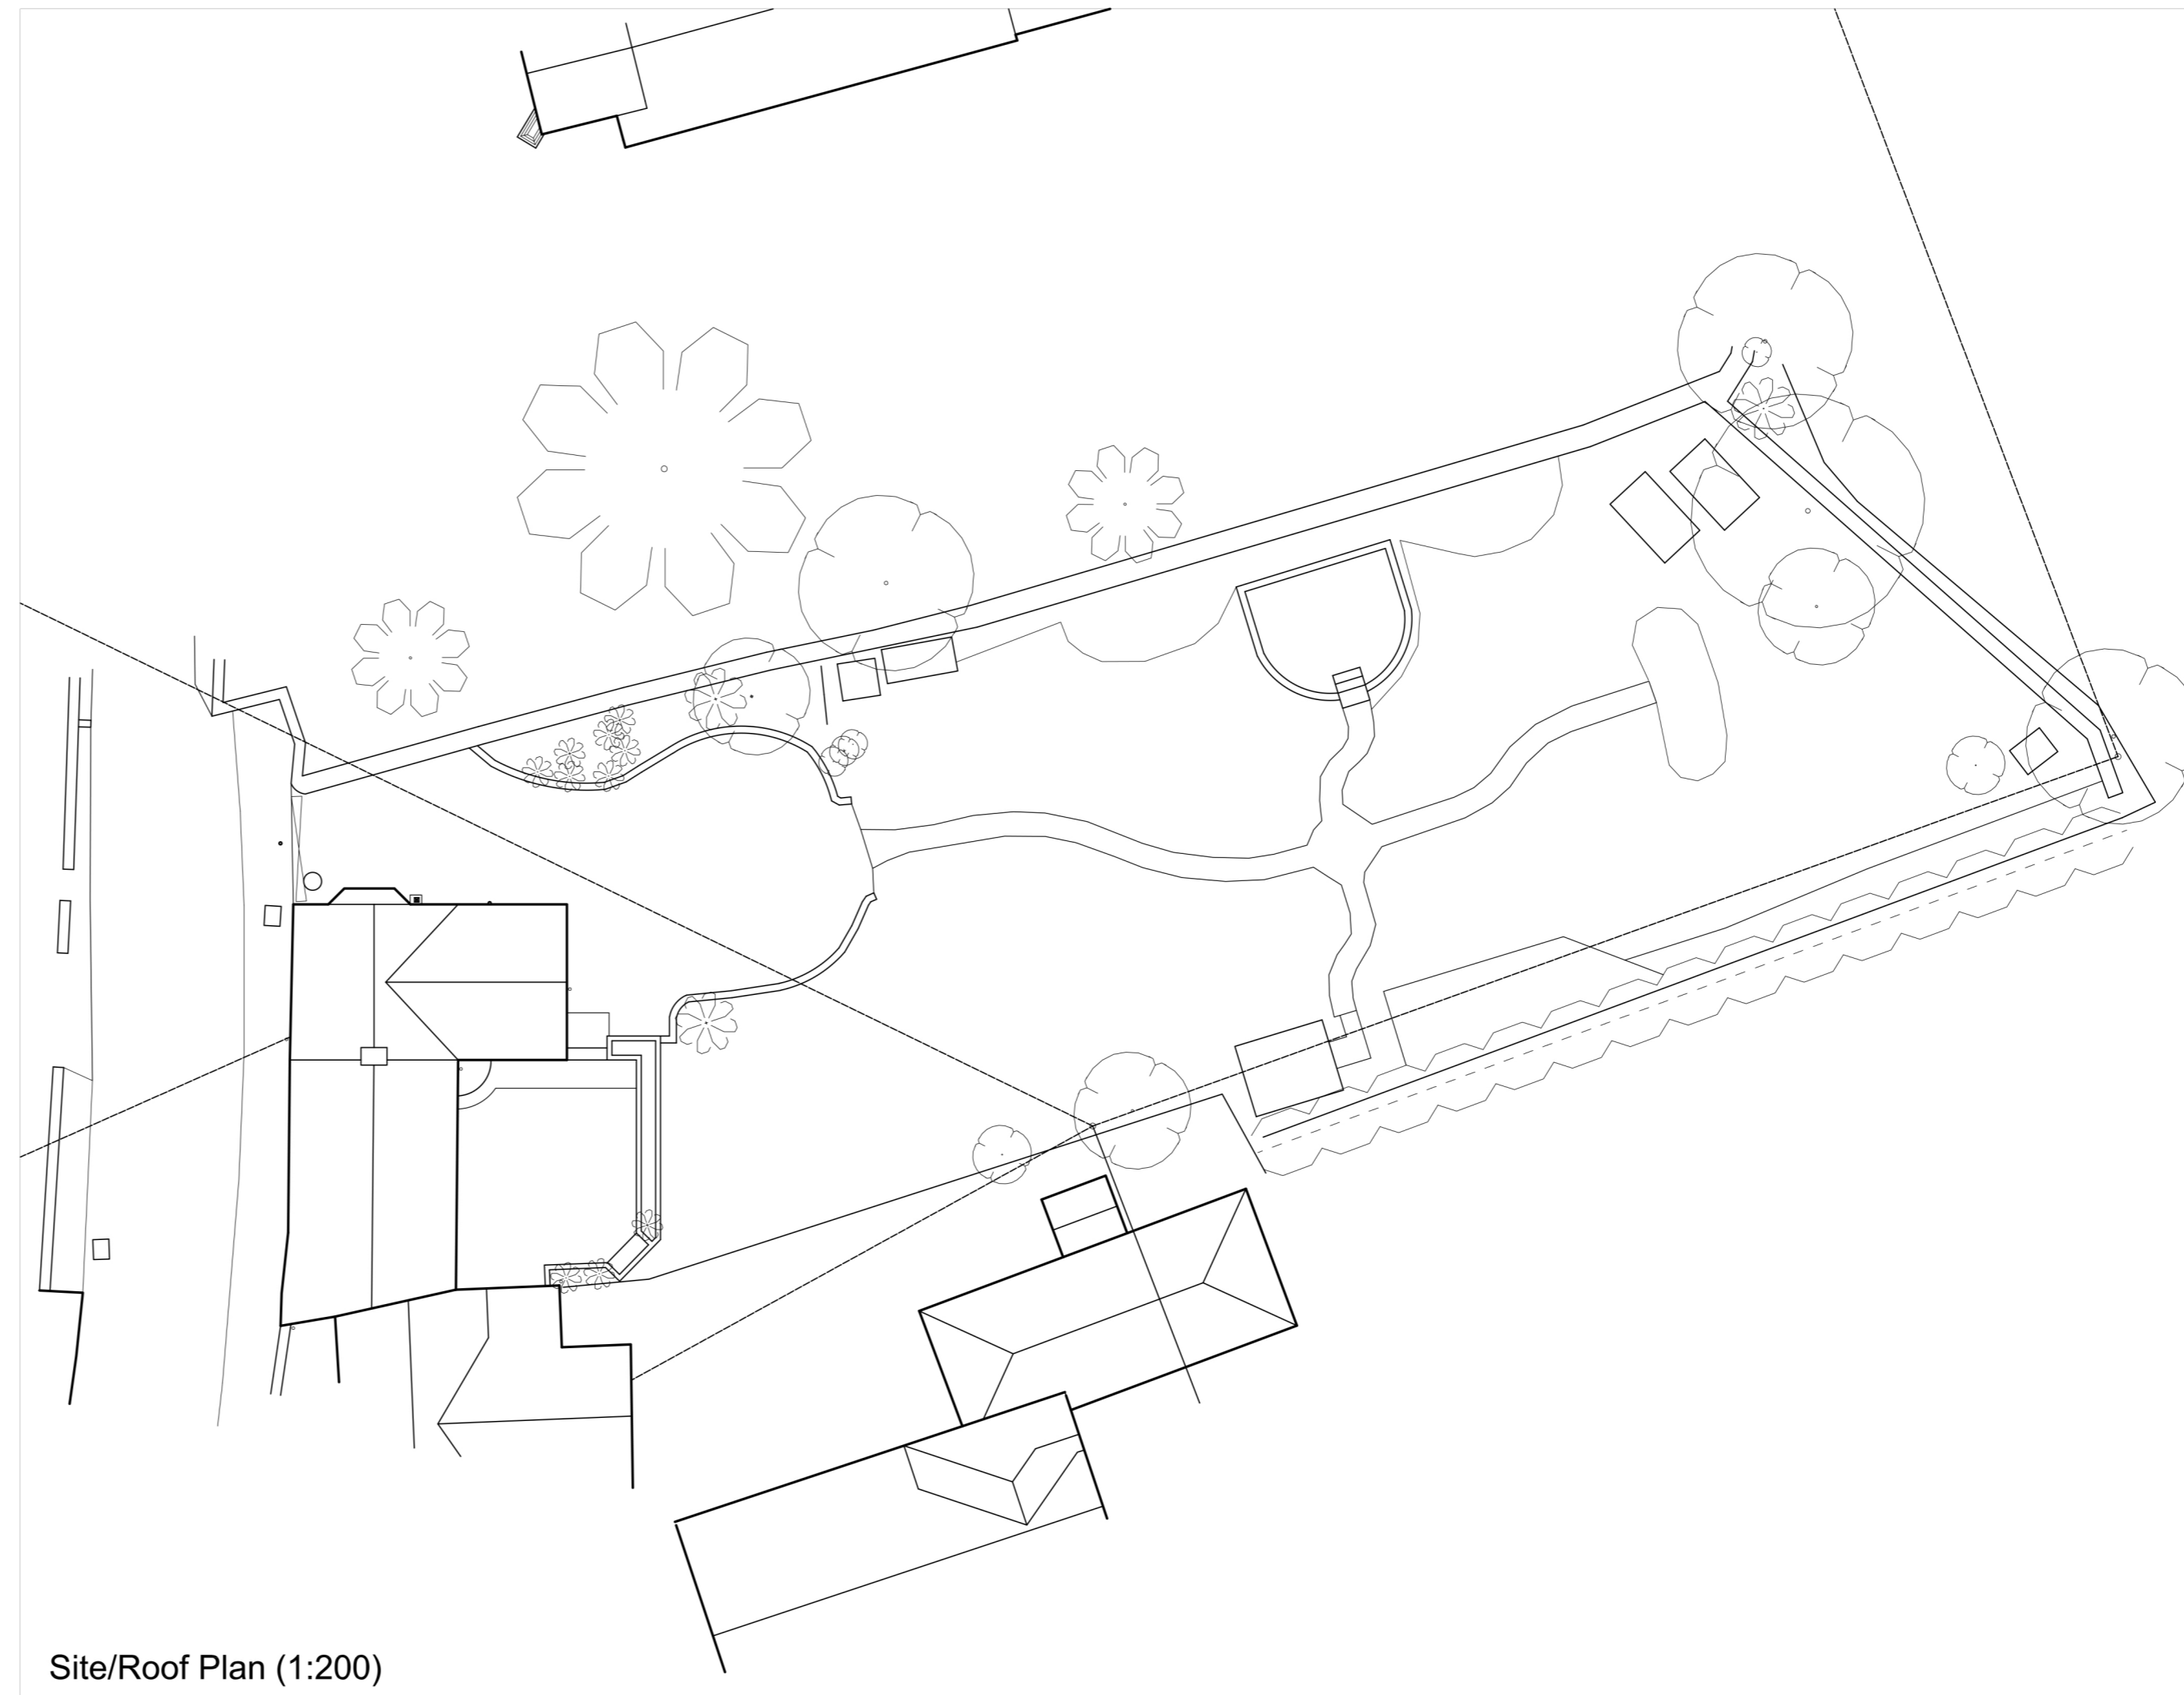

Site/Roof Plan (1:200)

This drawing and the copyright is the property of MDArchitecture Limited and is not to be disclosed to or copied in any way to any third party without the written consent of MDArchitecture Limited.

The use of this data by the recipient acts as an agreement of the following statements. Do not use this data if you do not agree with any of the following statements:


All drawings are based upon site information supplied by third parties and as such their accuracy cannot be guaranteed. All features are approximate and subject to clarification by statutory service enquires and confirmation of the legal boundaries.

Do not scale from the drawing. Use figured dimensions in all cases. Check all measurements on site.

Report any discrepancies in writing to the Architect before proceeding.

Notes:

-

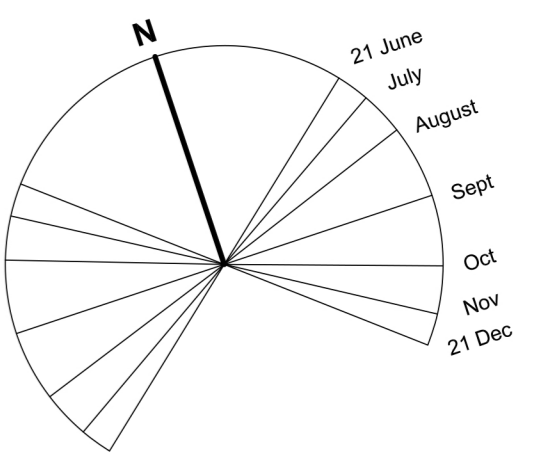

|   |   |   |
|---|---|---|
| - | - | - |
| - | - | - |
Rev: Date: Notes:

**architecture<sup>MD</sup>**  
 MDArchitecture Limited  
 Queen Anne House, 66 Cricklade Street,  
 Cirencester, Gloucestershire, GL7 1JN  
 t: 01285 643 297  
 e: admin@mdarchitecture.co.uk

**Project:**  
 Extension works at  
 Can Court Cottage, Ampney St Peter  
 Gloucestershire, GL7 5SH

**Drawing:**  
 Plans & Elevations as Existing

**Job & Drawing Number:** P280- 0.1  
**Revision:** -

**Scale:** 1:100 @ A1  
**First Issue Date:** 08.07.22  
**Revision Date:**